

BUILDING SECTION

SCALE: 1/2" = 1'-0" 1

NOTES

1. ALL INFORMATION SUCH AS DETAILS, SECTIONS, CONNECTIONS, AND MATERIAL ATTACHMENT SHALL BE REFERENCED FROM OTHER SHEETS WITHIN THIS SET WHERE IT APPLIES.

FLOOR CONSTRUCTION

- WOOD FLOOR
- CONCRETE FLOOR

HSS COLUMN SCHEDULE

COL. HT.	STD. WALL W/ METAL ROOF	STD. WALL W/ BUILT UP METAL ROOF OR B.U.	PLASTER WALL W/ METAL ROOF OR B.U.	UP TO 18" PARAPET	18" TO 48" PARAPET
8'-0"	<input checked="" type="checkbox"/> 4x4x3/16*	<input type="checkbox"/> 4x4x1/4	<input type="checkbox"/> 4x4x1/4	<input type="checkbox"/> 4x4x3/16	<input type="checkbox"/> 6x6x1/4
8'-0"	<input type="checkbox"/> 4x4x1/4	<input type="checkbox"/> 4x4x3/8	<input type="checkbox"/> 4x4x3/8	<input type="checkbox"/> 4x4x3/8	<input type="checkbox"/> 6x6x3/8
10'-0"	<input type="checkbox"/> 4x4x1/4	<input type="checkbox"/> 4x4x3/8	<input type="checkbox"/> 4x4x3/8	<input type="checkbox"/> 4x4x1/2	<input type="checkbox"/> 6x6x3/8
10'-0"	<input type="checkbox"/> 4x4x3/8	<input type="checkbox"/> 4x4x1/2	<input type="checkbox"/> 4x4x1/2	<input type="checkbox"/> 4x4x1/2	<input type="checkbox"/> 6x6x3/8

* NOTE: 3.5 X 3.5 X 5/16 COLUMN MAY BE USED INSTEAD OF 4 X 4 X 3/16

THESE DRAWINGS AND ALL MATERIAL CONTAINED HEREIN ARE THE PROPERTY OF SILVERCREEK INDUSTRIES, INC. (SCI INC) AND SHALL NOT BE REPRODUCED, COPIED OR OTHERWISE USED IN WHOLE OR IN PART TO ASSIST IN THE MAKING OF OR FOR THE PURPOSE OF FURNISHING ANY INFORMATION FOR THE MAKING OF DRAWINGS, PRINTS, APPARATUS OR PARTS THEREOF WITHOUT THE FULL KNOWLEDGE AND WRITTEN CONSENT OF SCI INC. ALL PATENTABLE MATERIAL CONTAINED HEREIN AND OPERATING WITH SCI INC SHALL BE THE PROPERTY OF SCI INC.

SILVER CREEK INDUSTRIES, INC.

 BUILDING FOR THE NEXT GENERATION
 195 EAST MORGAN FERRIS, CALIFORNIA 92571
 PHONE: 951-943-8393 FAX: 951-943-2211

PROJECT NAME:
CLASS LEASING CLASSROOM BLDG'S

SHEET TITLE:
BUILDING SECTIONS MONO SLOPE

JAVAREZ ARCHITECTS
 222 S. LINCOLN STREET, SUITE 200, ANAHEIM, CA 92805
 TEL: 714.944.8888 FAX: 714.944.8889

 12/22/2011

ARCHITECT OF RECORD

 FEB 26 2015
 REVISED
 IDENTIFICATION STAMP
 DIV. OF THE STATE ARCHITECT
 OFFICE OF REGULATION SERVICES
 04 113892
 AC - FLS - SS
 DATE NOV 20 2014

PROJECT SPECIFIC STATE AGENCY APPROVAL


 04 113892
 AC - FLS - SS
 DATE APR 04 2014

ORIGINAL PC STATE AGENCY APPROVAL

 04 113892
 AC - FLS - SS
 DATE APR 23 2015

REVISIONS

SILVER CREEK INDUSTRIES
 24' X 40' PC
 PROJECT NO:
 DRAWN BY:
 SCALE: AS NOTED
 DATE: 12-23-11
 P.C. SHEET NUMBER
S-3.01
 STKP 140

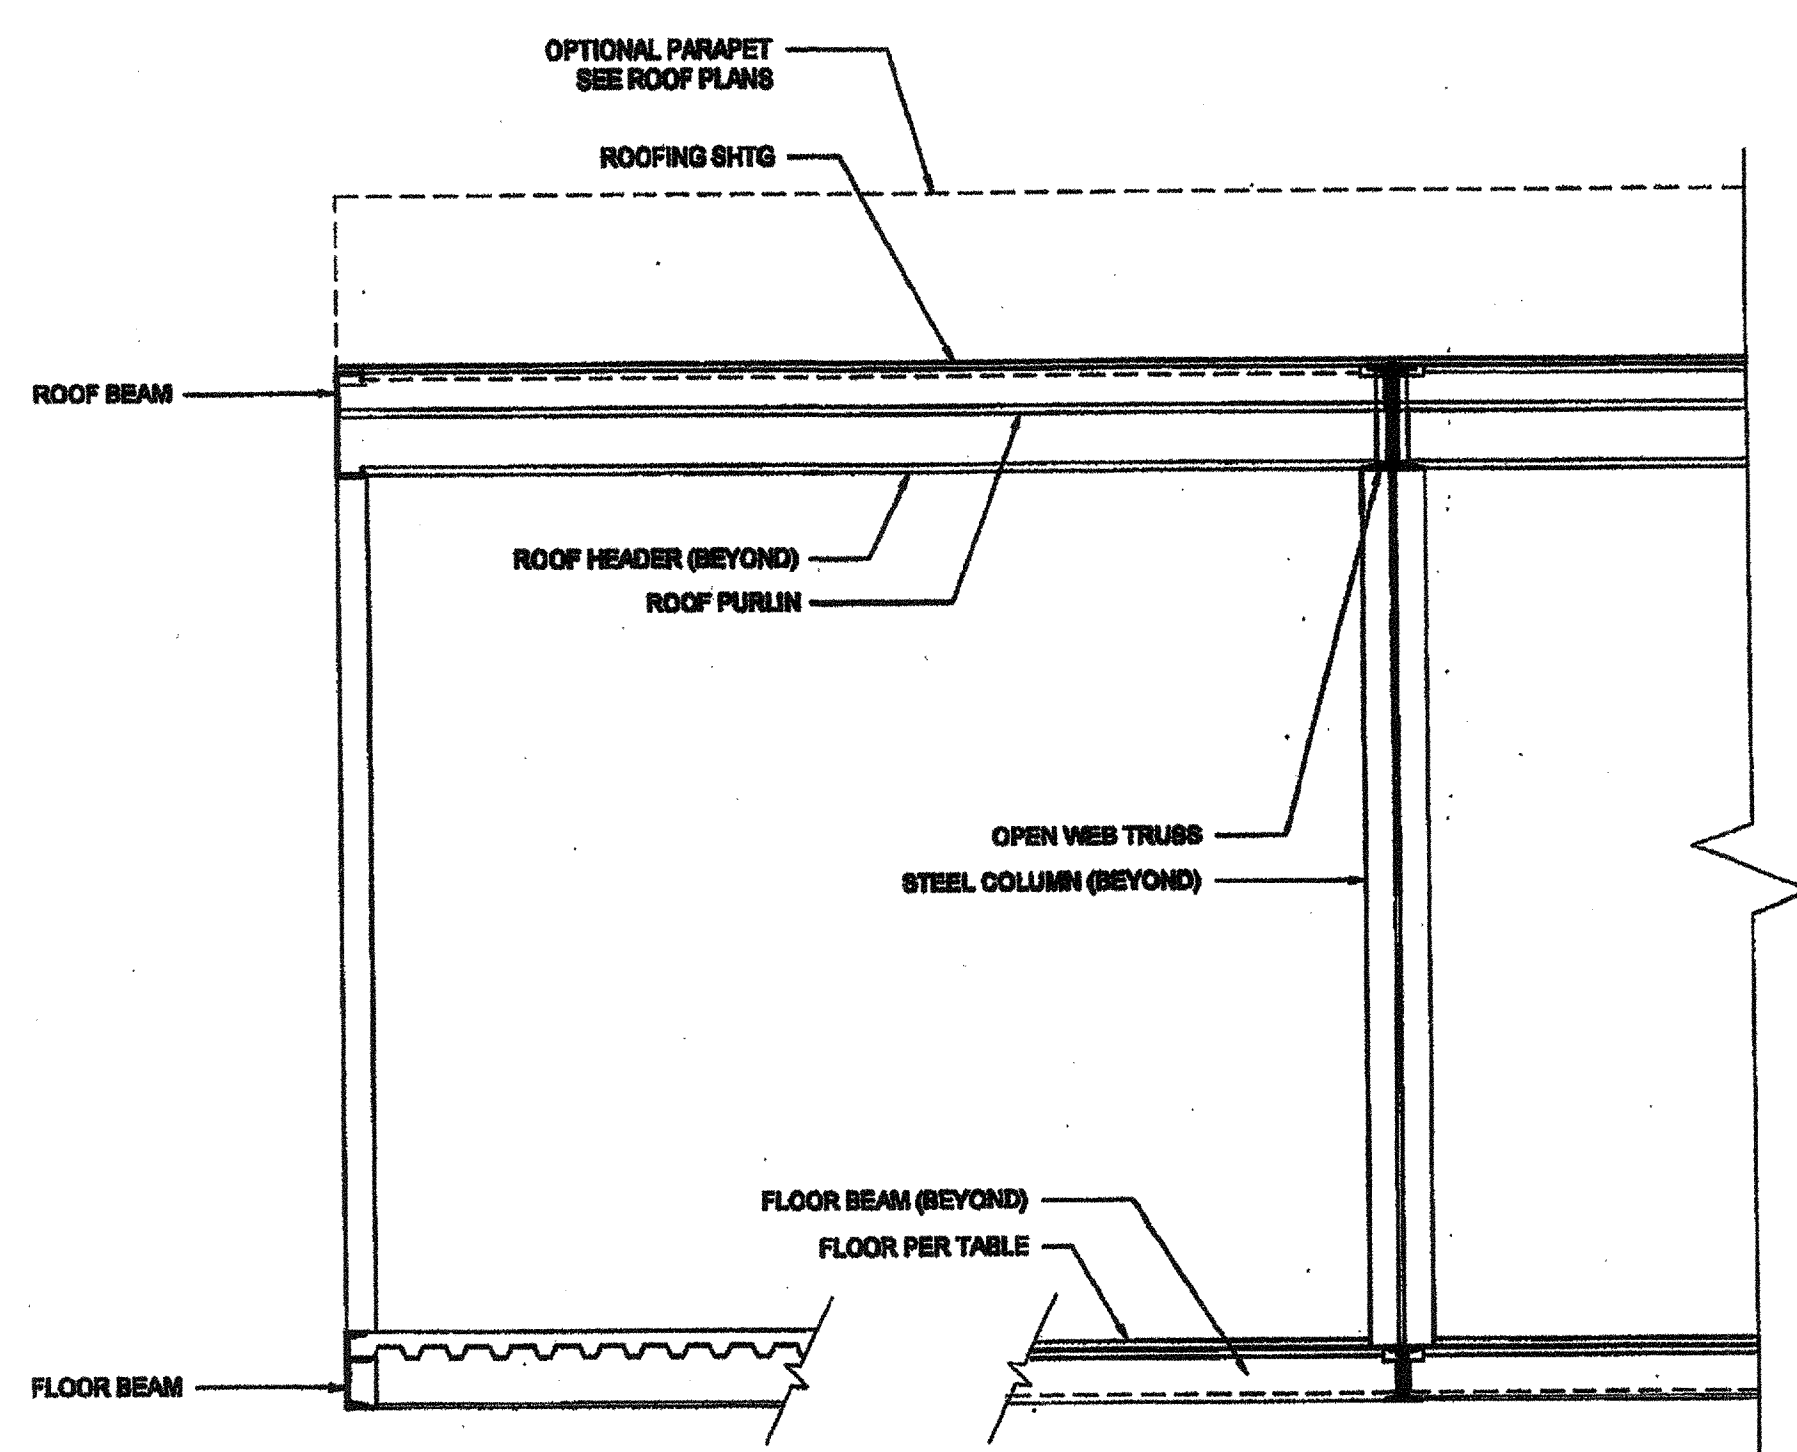

BUILDING SECTION

SCALE: 1/8" = 1'-0" 3

ENCL. SOFFIT PLAN-OPT.

SCALE: 3/8" = 1'-0" 2

