

VERIFY ROOF SLOPE/DIRECTION PER ROOF PLAN & APPLICABLE ELEVATION PER PROJECT SPECIFIC

ROOF FRAMING PLAN

SCALE: 1/4" = 1'-0" 1

NOTES

- FOR WALL MOUNTED HVAC UNIT, PROVIDE OPENING THROUGH REAR ROOF HEADER WHERE IT OCCURS. SEE FLOOR PLAN FOR HVAC LOCATION. SEE 5, 15 / S-2.50 OR 5, 15 / S-2.51 FOR DETAILS.
- OPTIONAL PURLIN FOR FIRE SPRINKLER LINE AS NEEDED. LOCATION OF FIRE SPRINKLER PURLIN TO BE DETERMINED BY SITE STIFFENER PLATE OR ANGLE BRACE REQUIRED AT THIS LOCATION. FOR FIRE SPRINKLER LINE SIDE BEAM PENETRATION, SEE 14 / S2.50 OR 14 / S2.51 DETAILS.
- FOR OPTIONAL SIDE BEAM OPENING SEE 10, 15/S-2.50 OR 10, 15/S-2.51 FOR DETAILS.

ROOF FRAME SCHEDULE AT MODLINES

- STANDARD TRUSS
  - \*A\* SEE DETAIL 7 / S-2.90
  - \*B\* SEE DETAIL 8 / S-2.90
- ALTERNATE OPTION - TAPERED ROOF BEAM
  - \*A\* SEE DETAIL 9 / S-2.50
  - \*B\* SEE DETAIL 8 / S-2.50

THESE DRAWINGS AND ALL MATERIAL CONTAINED HEREIN ARE THE PROPERTY OF SILVERCREEK INDUSTRIES, INC (SCI Inc) AND SHALL NOT BE REPRODUCED, COPIED OR OTHERWISE DISPOSED OF DIRECTLY OR INDIRECTLY AND SHALL NOT BE USED IN WHOLE OR IN PART TO ASSIST IN THE MAKING OF OR THE MAKING OF DRAWINGS, PRINTS, APPARATUS OR PARTS THEREOF WITHOUT THE FULL KNOWLEDGE AND WRITTEN CONSENT OF SCI Inc. ALL PATENTABLE MATERIAL CONTAINED HEREIN AND ORIGINATING WITH SCI Inc SHALL BE THE PROPERTY OF SCI Inc

SILVER CREEK INDUSTRIES, INC.





195 EAST MORGAN PERRIS, CALIFORNIA 92571  
PHONE: 951-943-5393 FAX: 951-943-2211

PROJECT NAME:


CLASS LEASING

SHEET TITLE:


ROOF FRAMING PLAN  
0.018", B.U.R., OR TPO  
MONO SLOPE

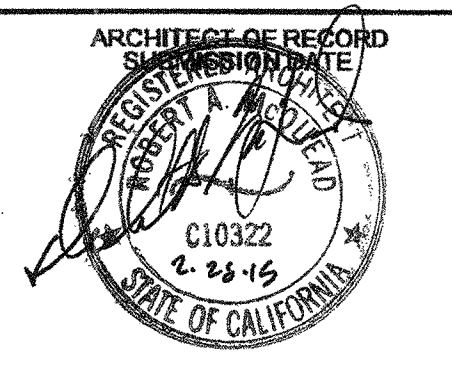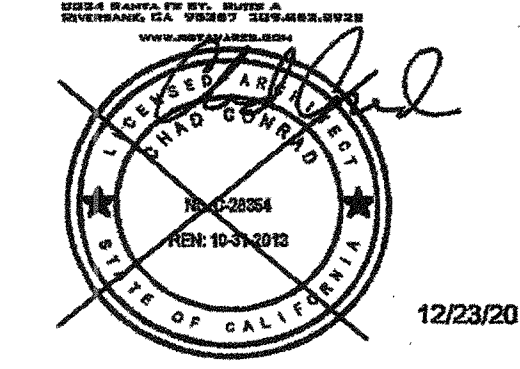

PROJECT SPECIFIC STATE AGENCY APPROVAL

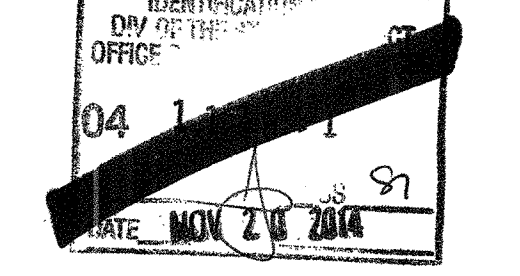

ORIGINAL PC STATE AGENCY APPROVAL

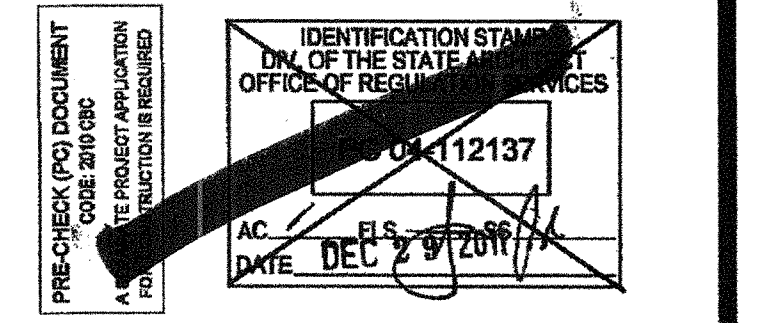

REVISIONS

▲	STOCK FILE REVISIONS - ADD? ROOF SLOPE NOTE
▲	
▲	
▲	
▲	

SILVER CREEK INDUSTRIES  
12' x 40' PC

PROJECT NO:  
DRAWN BY:  
SCALE: AS NOTED  
DATE: 6-17-11 11-19-14

P.C. SHEET NUMBER  
STKP 125

S-2.01

