
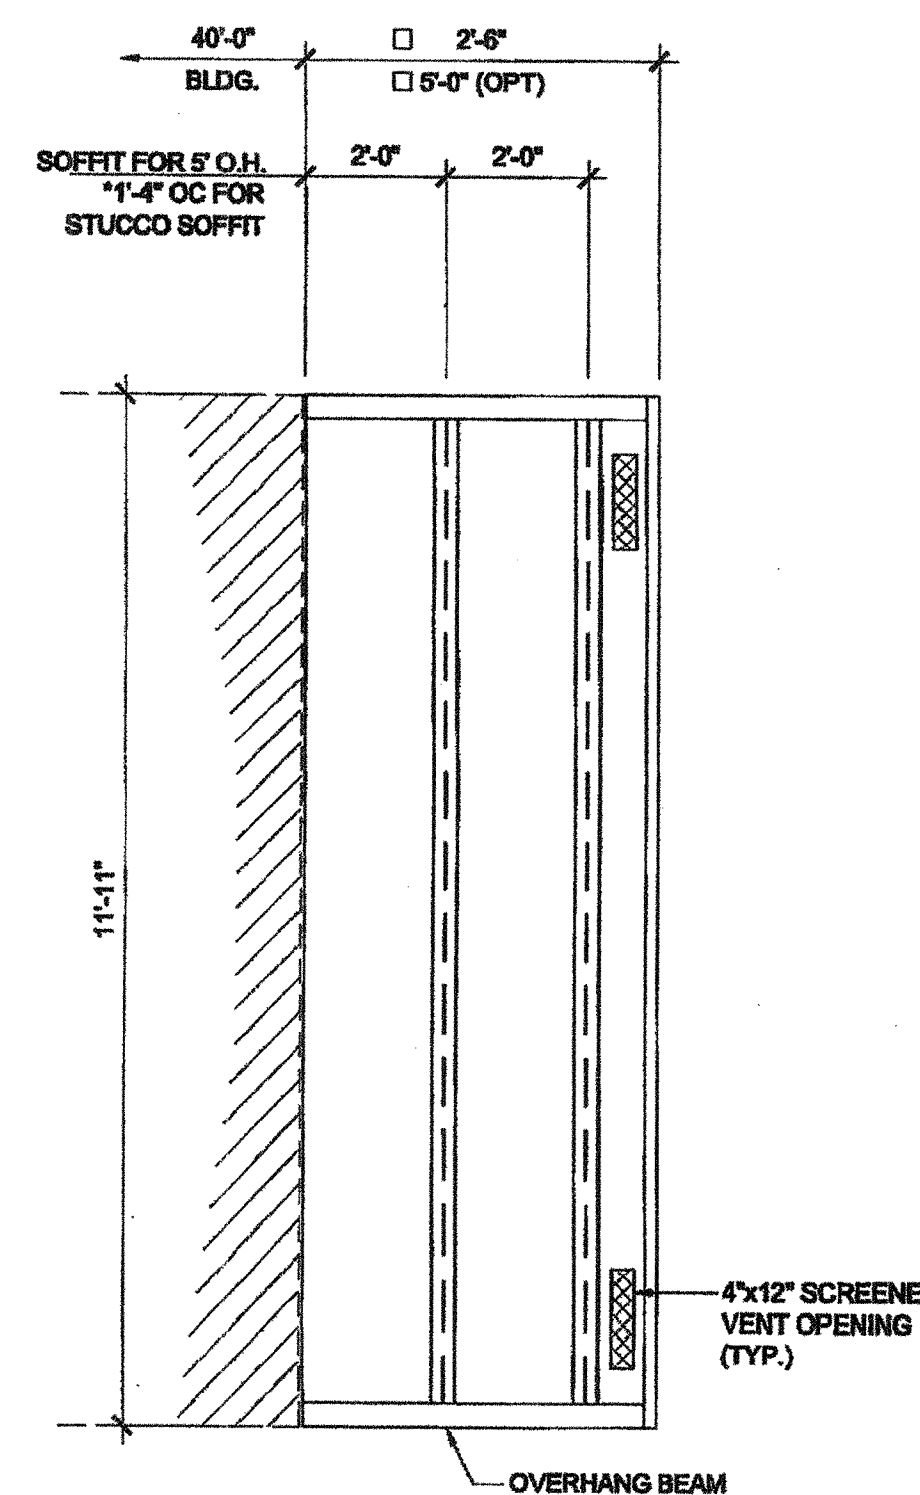


** OPT. 5'-0" OVERHANGS ALLOWED AT ONLY ONE END OF BUILDING

BUILDING SECTION

SCALE: 1/2" = 1'-0" 1

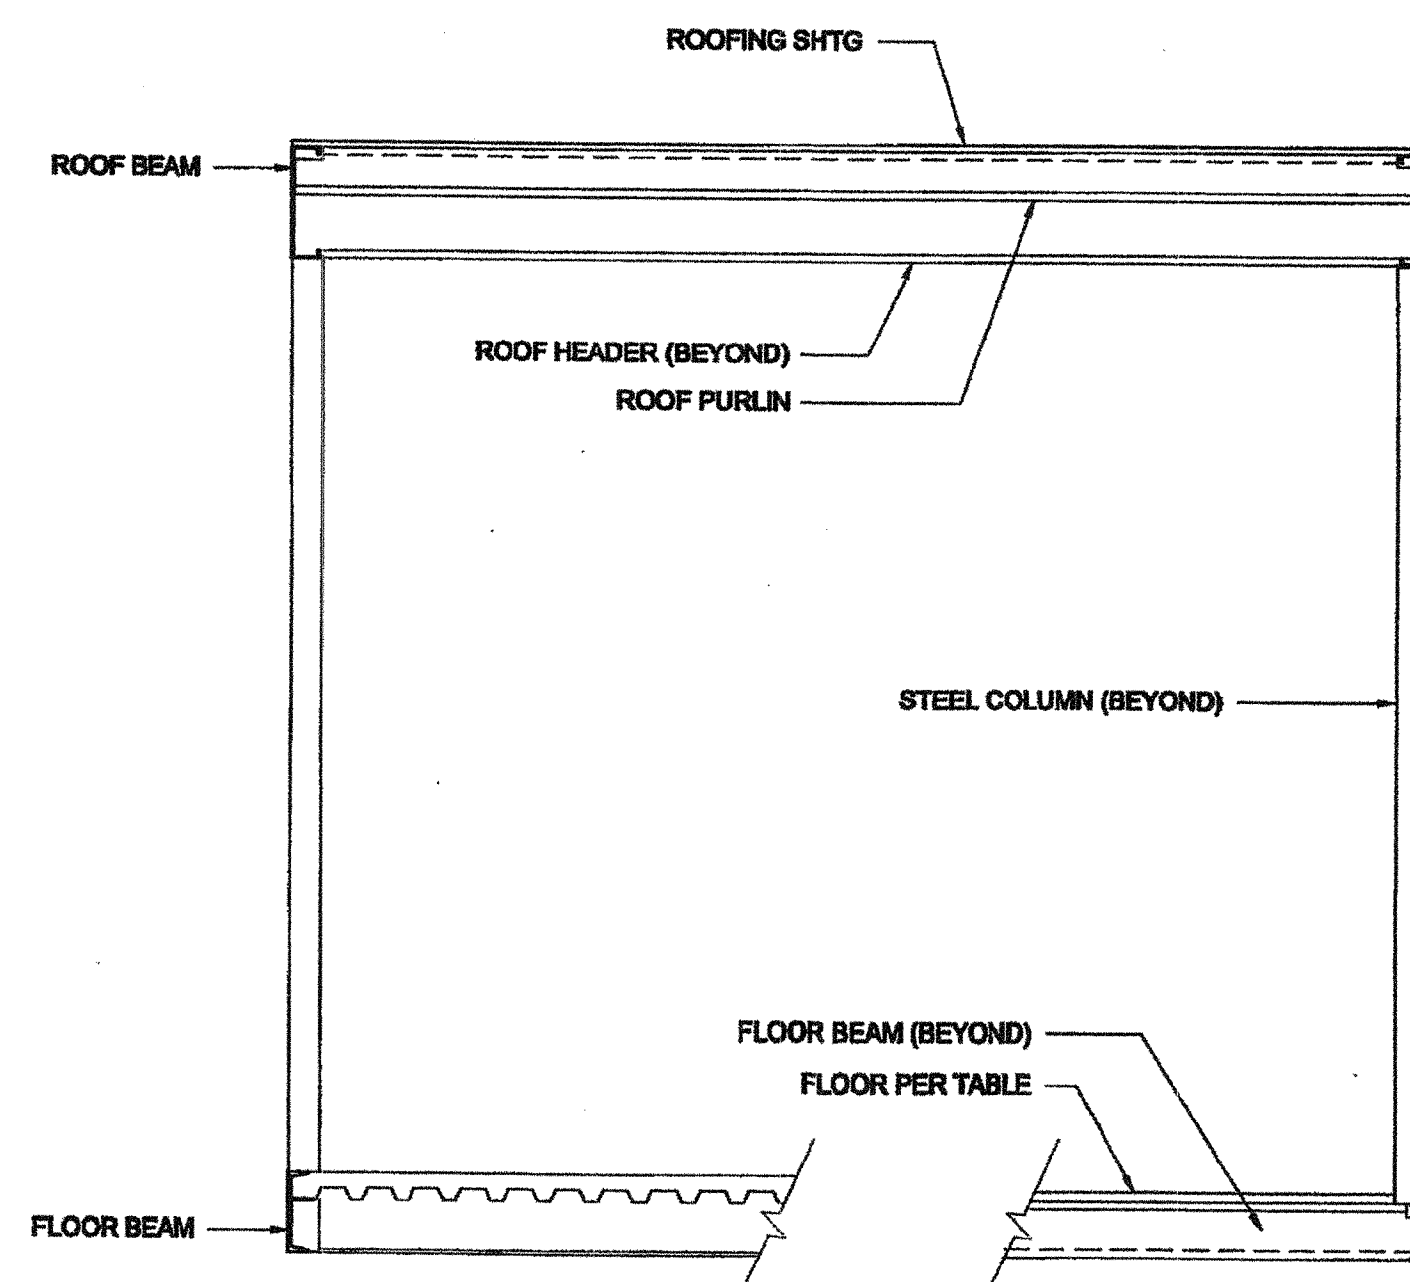

BUILDING SECTION

SCALE: 1/2" = 1'-0" 3 ENCL. SOFFIT PLAN-OPT. SCALE: 3/8" = 1'-0" 2

NOTES

1. ALL INFORMATION SUCH AS DETAILS, SECTIONS, CONNECTIONS, AND MATERIAL ATTACHMENT SHALL BE REFERENCED FROM OTHER SHEETS WITHIN THIS SET WHERE IT APPLIES.
2. HSS 3 1/2" x 3 1/2" x 1/4" COLUMN AT CAN BE SUBSTITUTED IN LIEU OF HSS 4" x 4" x 1/4" AT STANDARD WALL WITH METAL ROOF OPTION IF NEEDED

FLOOR CONSTRUCTION

- WOOD FLOOR
- CONCRETE FLOOR

HSS COLUMN SCHEDULE

COL. HT.	STANDARD WALL W/ METAL ROOF	STANDARD WALL W/ BUILT UP	PLASTER WALL W/ METAL ROOF OR B.U.
<input checked="" type="checkbox"/> 9'-0"	<input checked="" type="checkbox"/> 4x4x1/4	<input type="checkbox"/> 4x4x5/16	<input checked="" type="checkbox"/> 4x4x5/16
<input type="checkbox"/> 9'-6"	<input type="checkbox"/> 4x4x1/4	<input type="checkbox"/> 4x4x3/8	<input type="checkbox"/> 4x4x3/8
<input type="checkbox"/> 10'-0"	<input type="checkbox"/> 4x4x1/4	<input type="checkbox"/> 4x4x3/8	<input type="checkbox"/> 4x4x3/8
<input type="checkbox"/> 10'-6"	<input type="checkbox"/> 4x4x3/8	<input type="checkbox"/> 4x4x1/2	<input type="checkbox"/> 4x4x1/2

THESE DRAWINGS AND ALL MATERIAL CONTAINED HEREIN ARE THE PROPERTY OF SILVERCREEK INDUSTRIES, INC (SCI) AND SHALL NOT BE REPRODUCED, COPIED OR OTHERWISE USED IN WHOLE OR IN PART TO ASSIST IN THE MAKING OF OR FOR THE PURPOSE OF FURNISHING ANY INFORMATION FOR THE MAKING OF DRAWINGS, PRINTS, APPARATUS OR PARTS THEREOF WITHOUT THE FULL KNOWLEDGE AND WRITTEN CONSENT OF SCI INC. ALL PATENTABLE MATERIAL CONTAINED HEREIN AND ORIGINATING WITH SCI INC SHALL BE THE PROPERTY OF SCI INC

SILVER CREEK INDUSTRIES, INC.



195 EAST MORGAN PERRIS, CALIFORNIA 92571
PHONE: 951-943-5393 FAX: 951-943-2211

PROJECT NAME:


CLASS LEASING

SHEET TITLE:


BUILDING SECTIONS
MONO SLOPE




SEP 19 2012

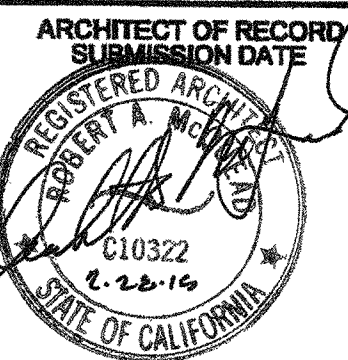

PROJECT SPECIFIC STATE AGENCY APPROVAL

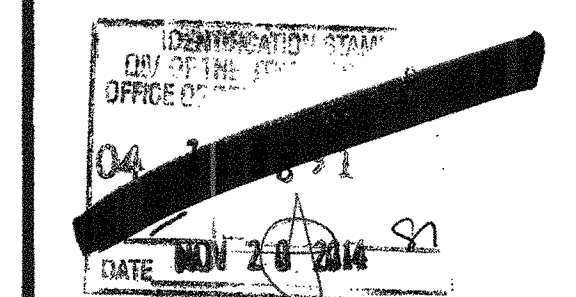

ORIGINAL PC STATE AGENCY APPROVAL

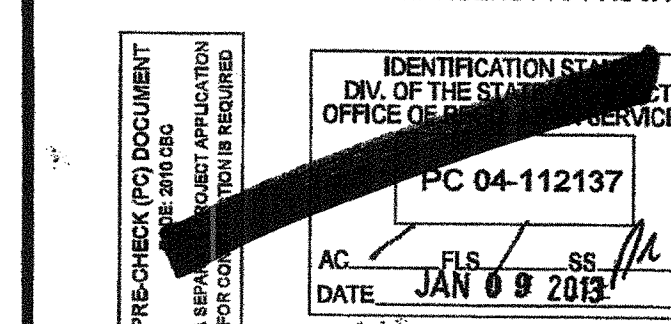

REVISIONS

NO.	REVISIONS
1	PC REVISION 07/24/2012
2	
3	
4	
5	
6	
7	
8	

SILVER CREEK INDUSTRIES
12' x 40' PC

PROJECT NO:

DRAWN BY:

SCALE: AS NOTED

DATE: 6-17-11 11-19-14

P.C. SHEET NUMBER

STKP 125

S-3.01

