




EAST ELEVATION CAFETERIA & ASSEMBLY
SCALE 1/4" = 1'-0"

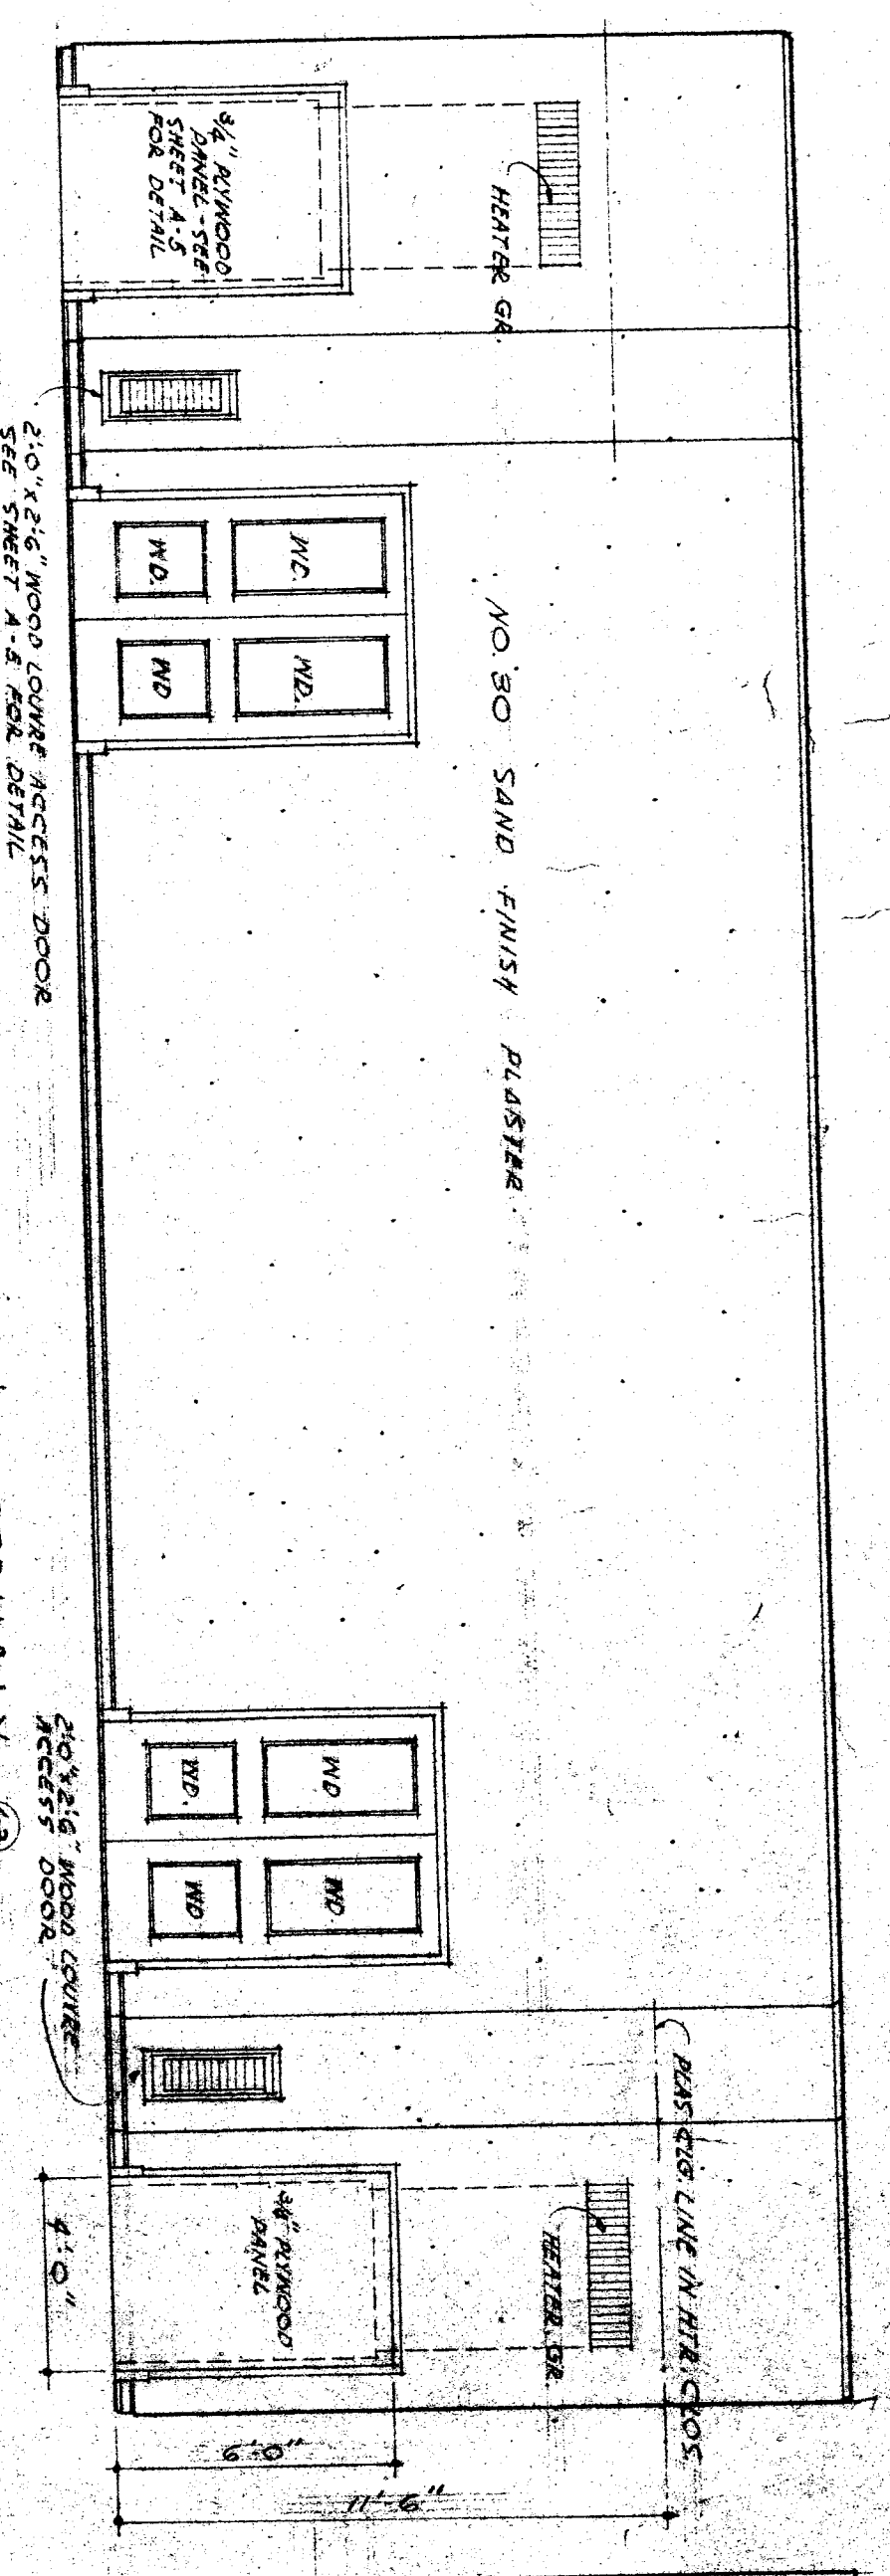


WEST ELEVATION CAFETERIA & ASSEMBLY
SCALE 1/4" = 1'-0"

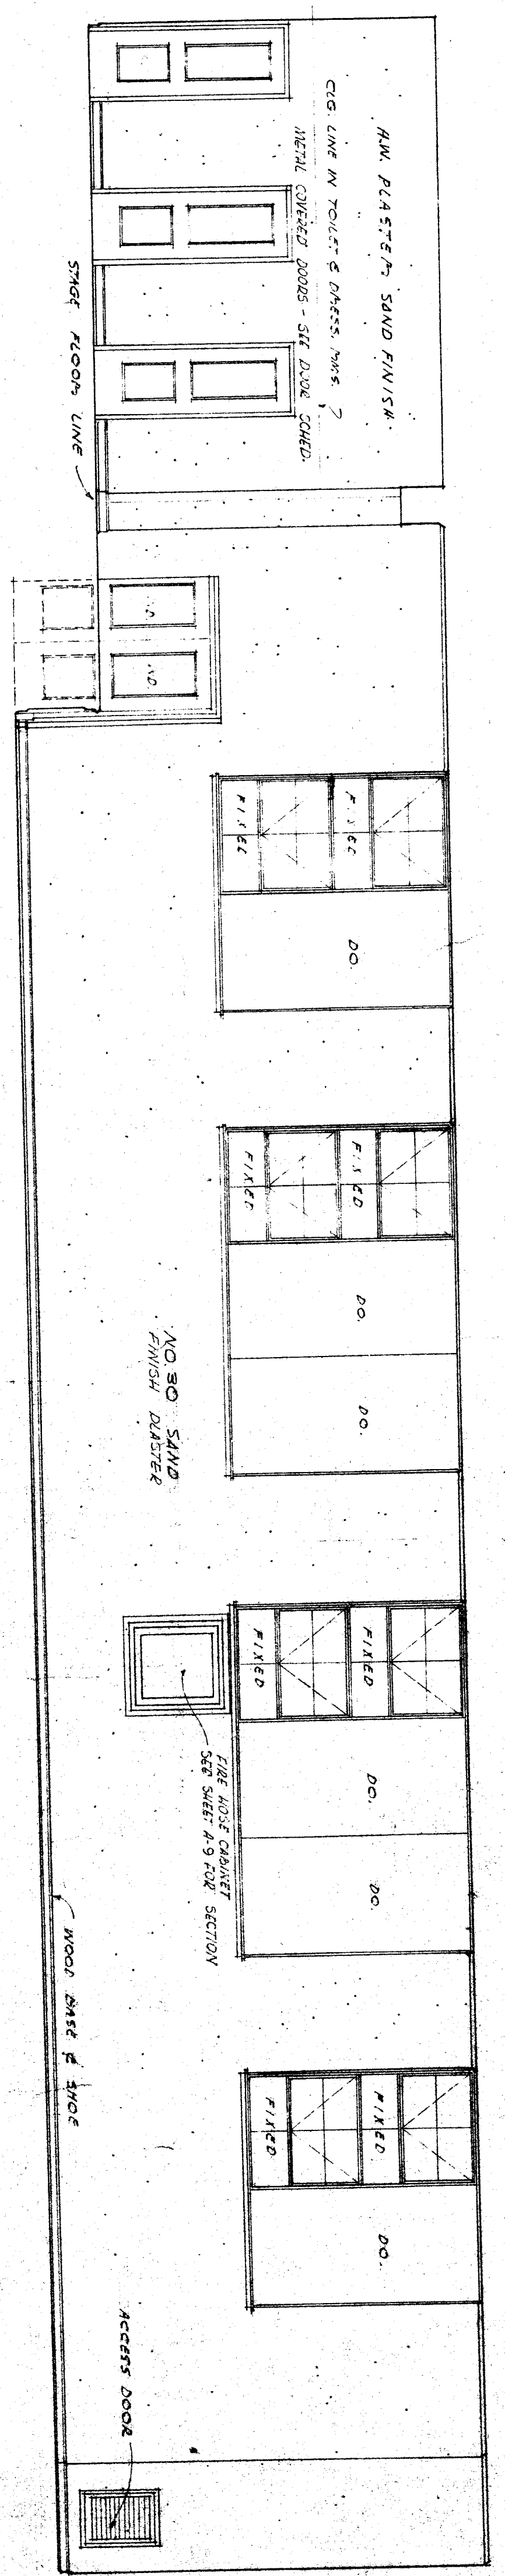


SOUTH ELEVATION STAGE & CAFETERIA & ASSEMBLY
SCALE 1/4" = 1'-0"

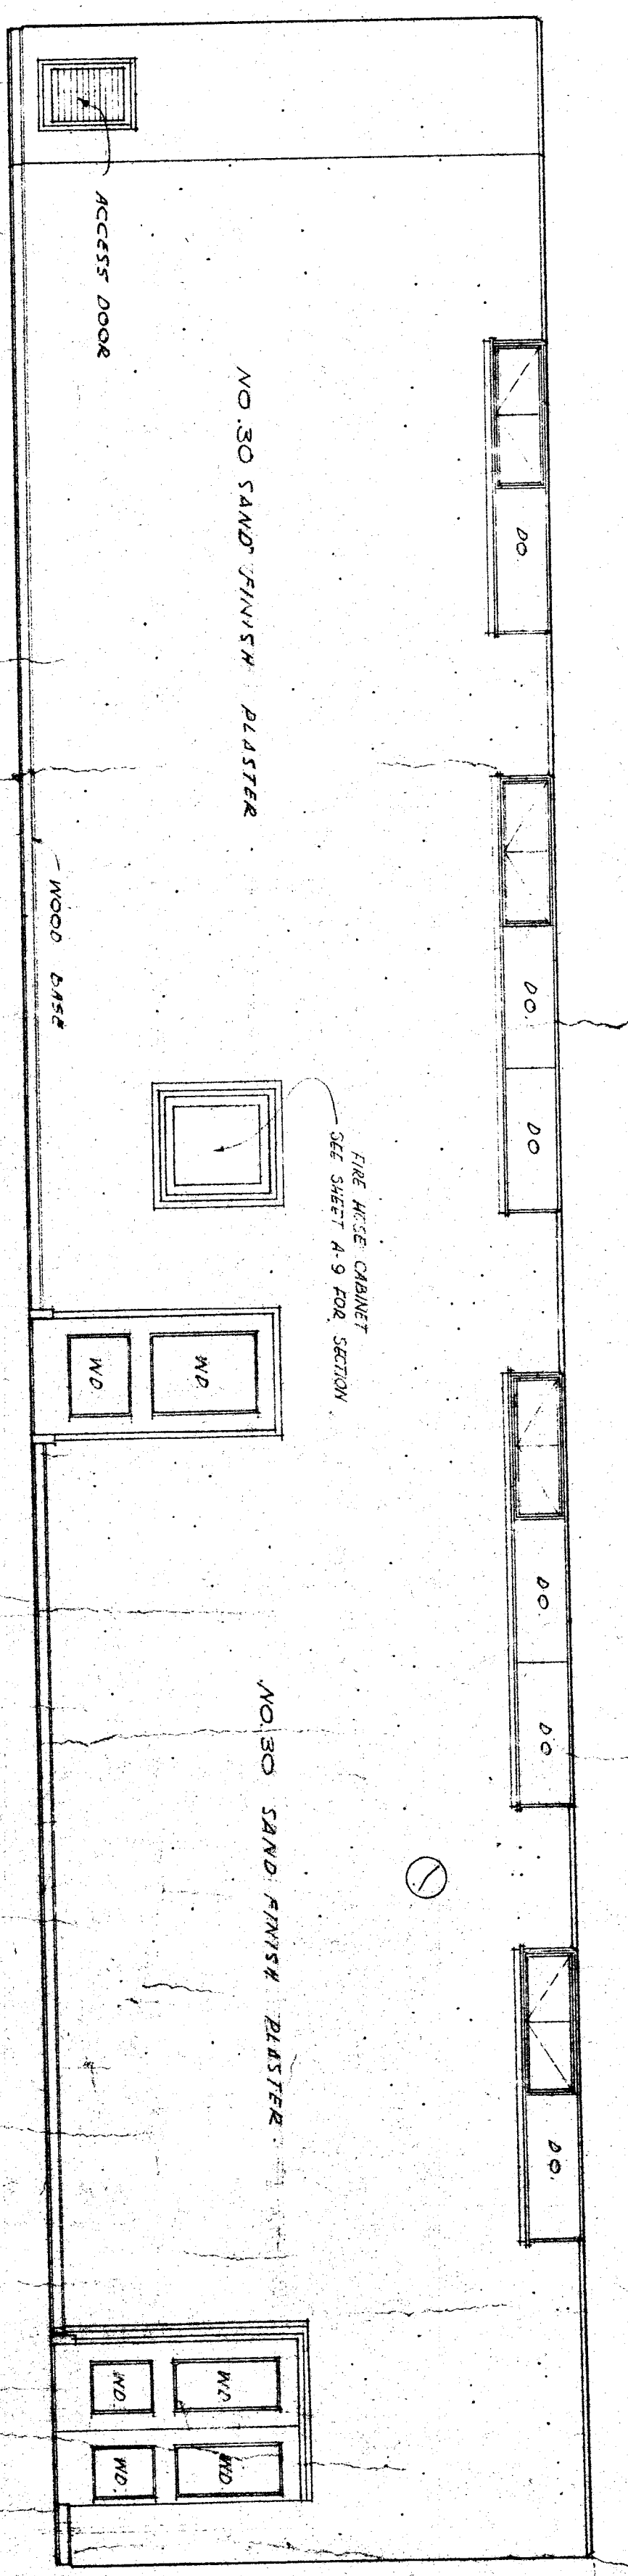


NORTH ELEVATION CAFETERIA & ASSEMBLY - STORAGE & TOILET
SCALE 1/4" = 1'-0"

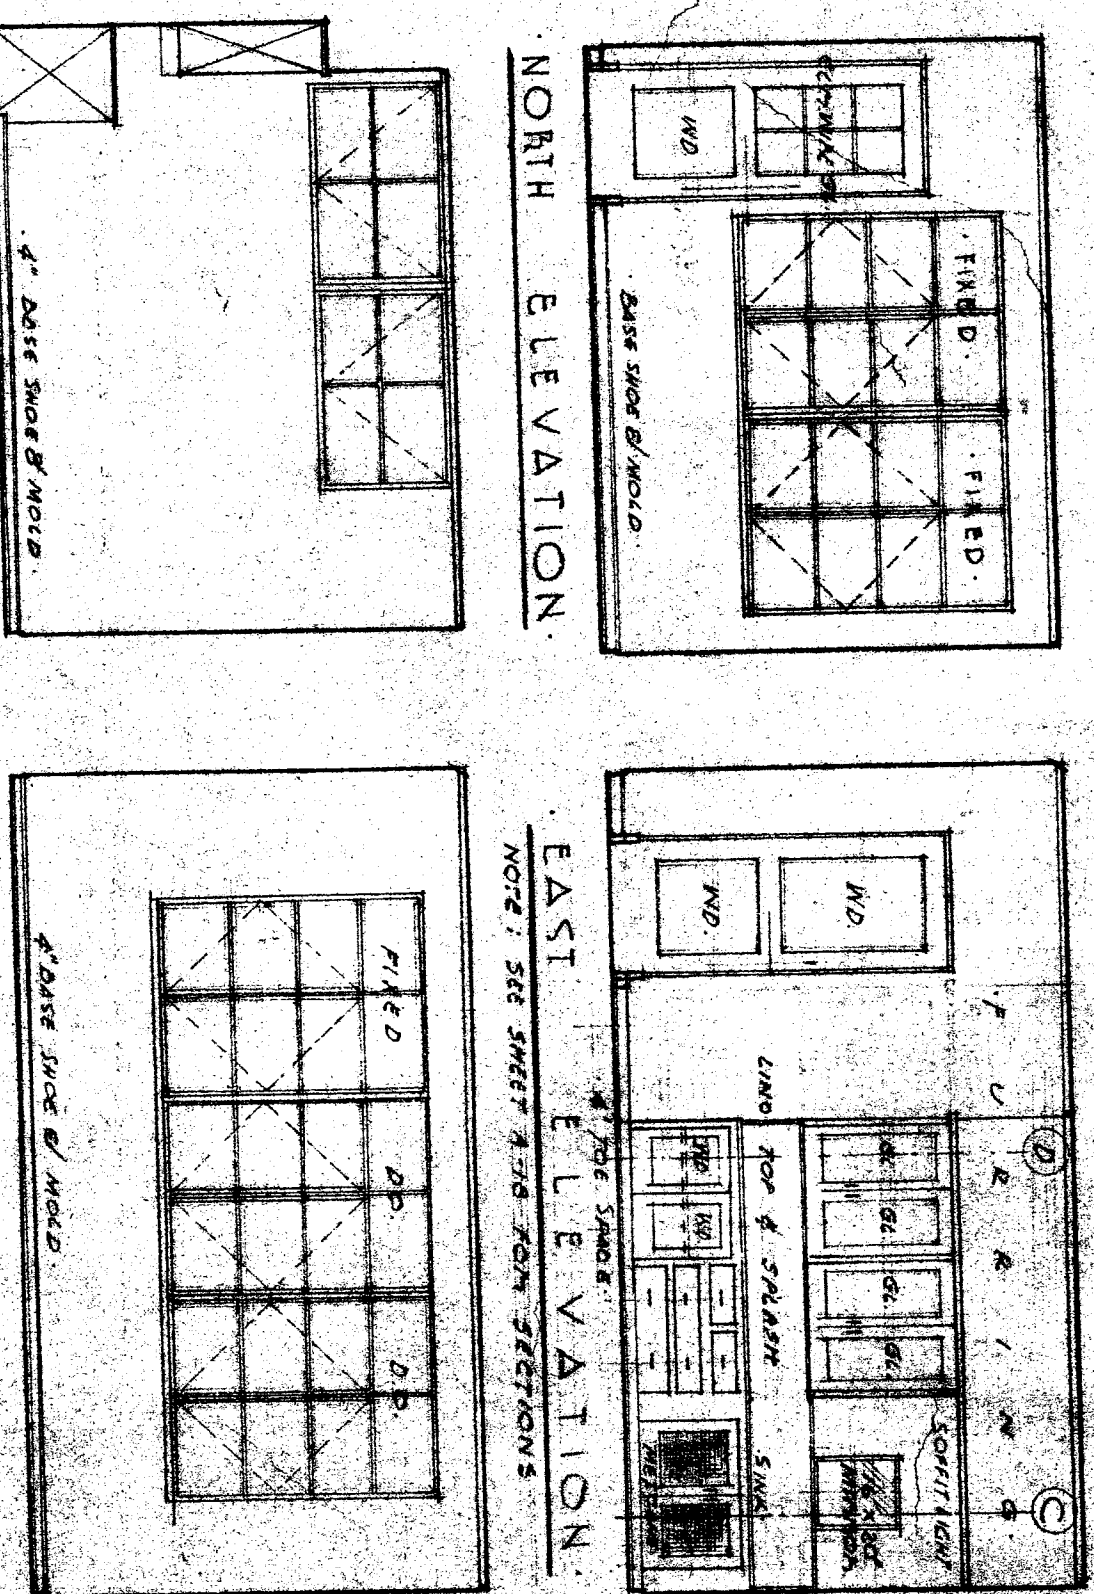


NORTH ELEVATION HEALTH ROOM
SCALE 1/4" = 1'-0"

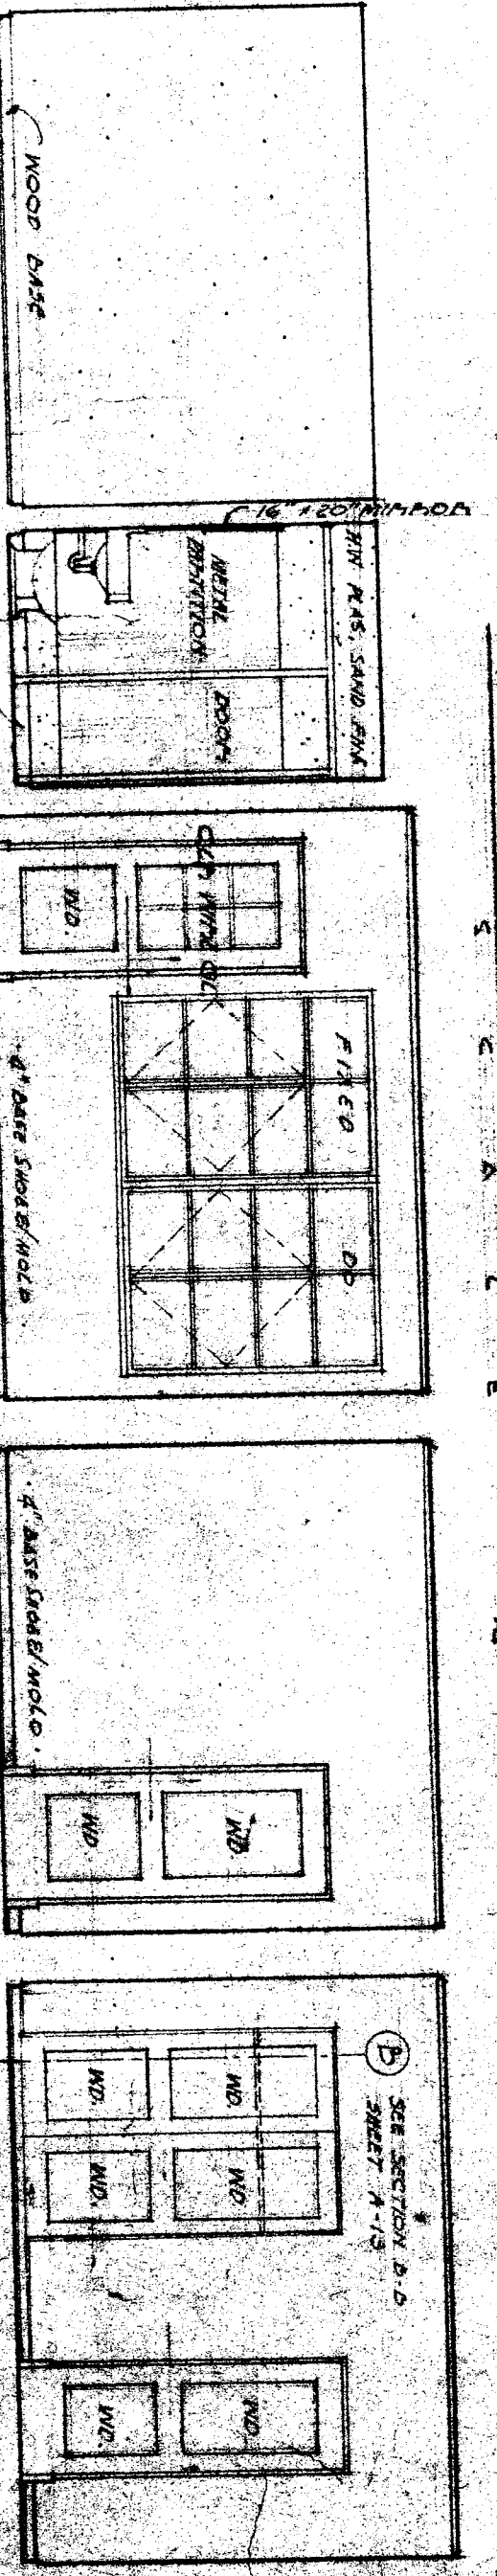


SOUTH ELEVATION HEALTH ROOM
SCALE 1/4" = 1'-0"

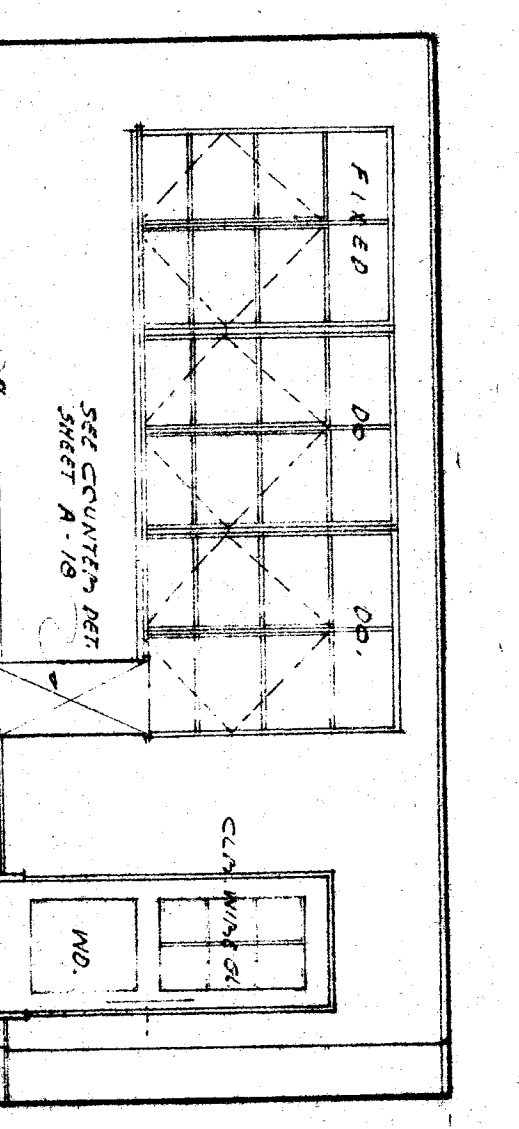


NORTH ELEVATION

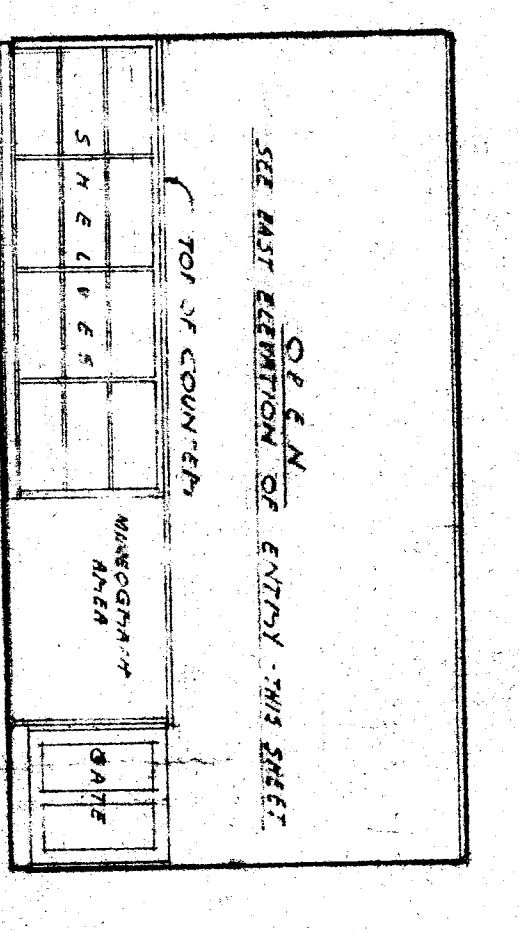


EAST ELEVATION

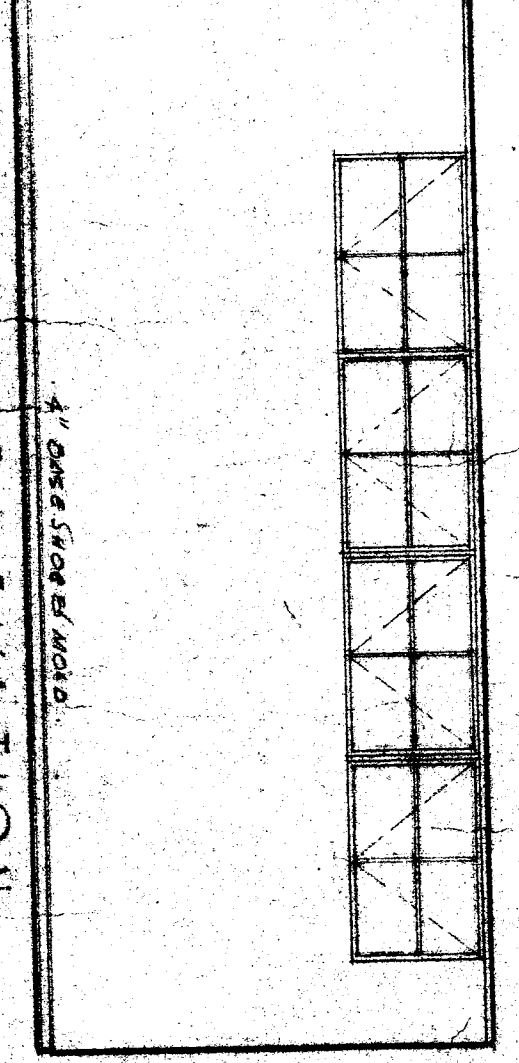


SOUTH ELEVATION

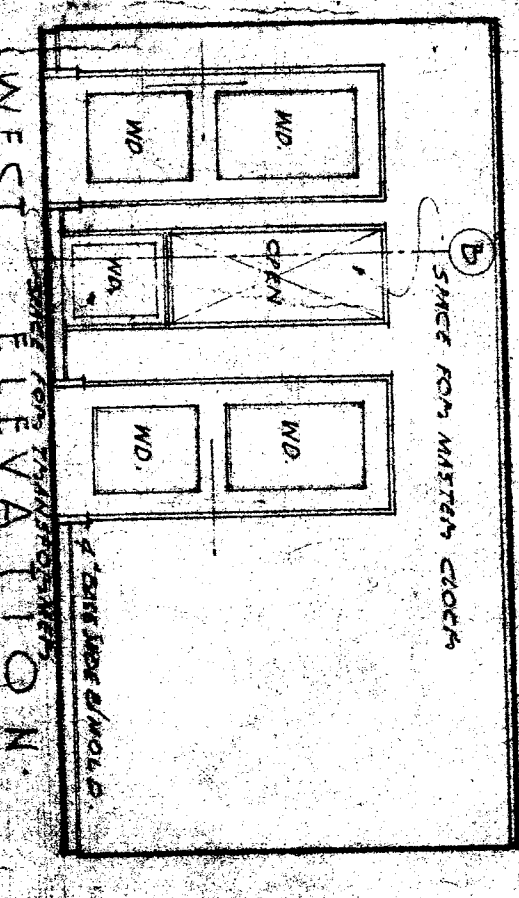


WEST ELEVATION

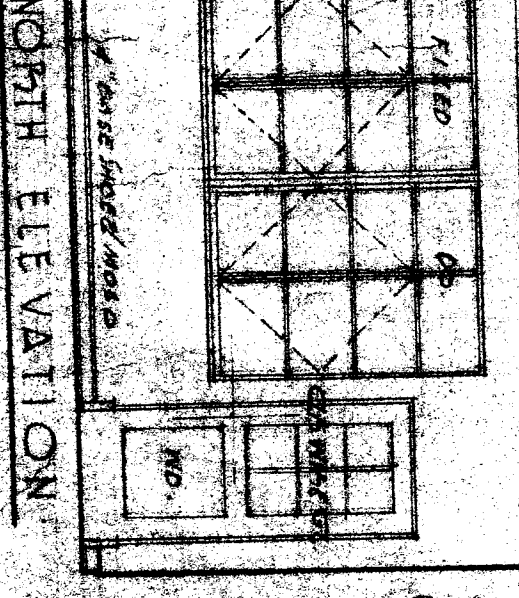


NORTH ELEVATION

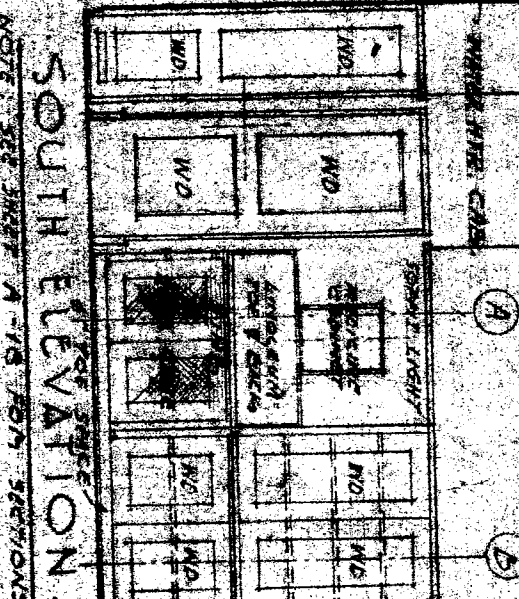


SOUTH ELEVATION

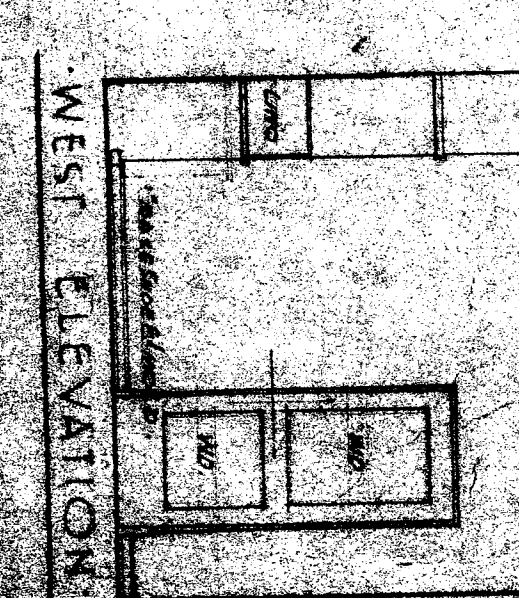


WEST ELEVATION

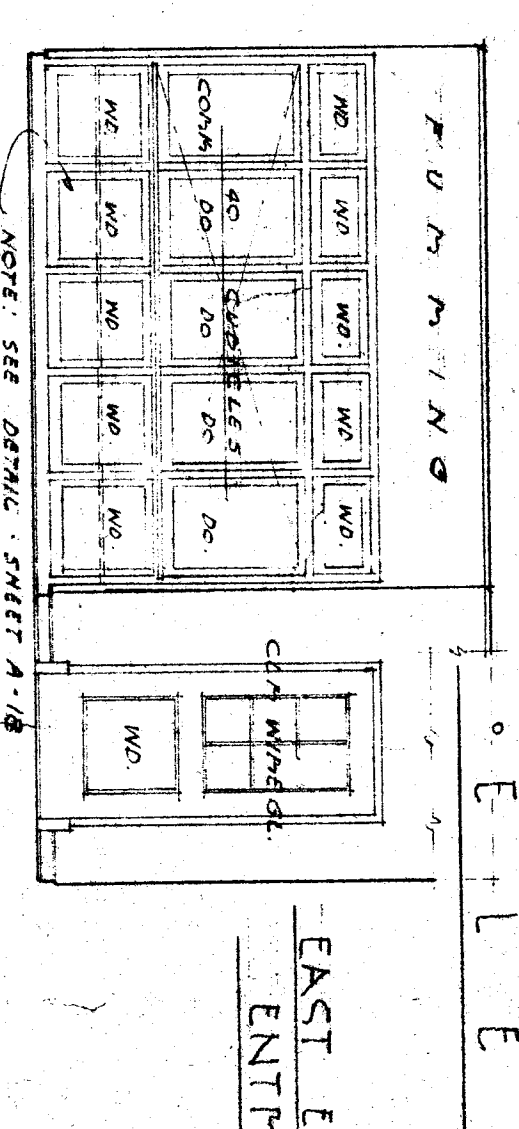


EAST ELEVATION

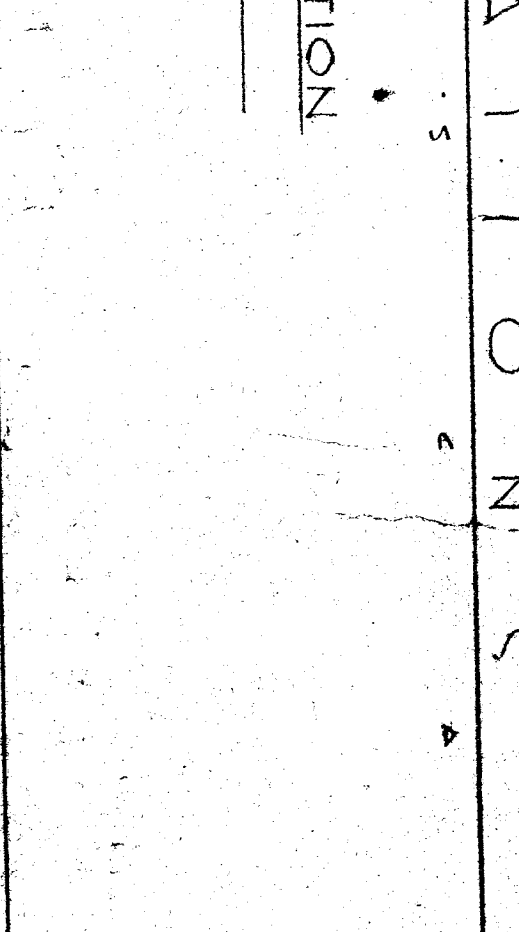


SOUTH ELEVATION

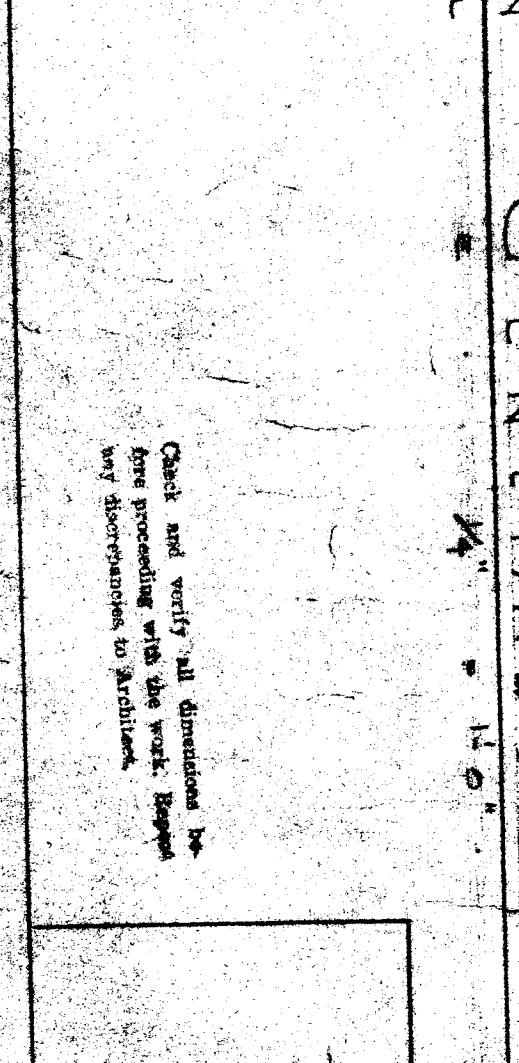

WEST ELEVATION

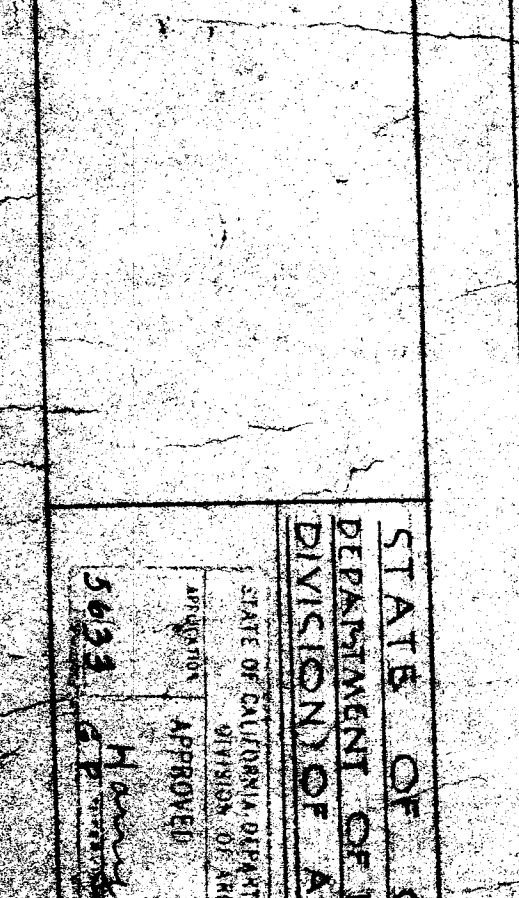

NORTH ELEVATION

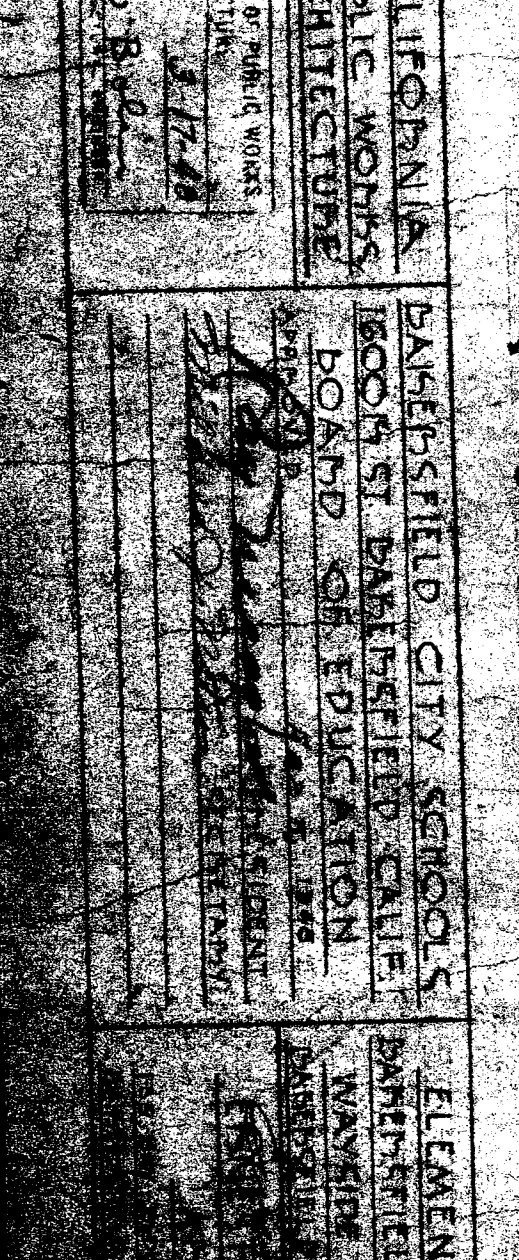

SOUTH ELEVATION



WEST ELEVATION

STATE OF CALIFORNIA
DEPARTMENT OF PUBLIC WORKS
DIVISION OF ARCHITECTURE
BARTLETT CITY SCHOOLS
BROAD ST. BARTLETT, CALIF.
BOARD OF EDUCATION
DIVISION OF ARCHITECTURE
APPROVED: [Signature]
DATE: [Date]

