


12 X 40
RELOCATABLE
CLASSROOMS

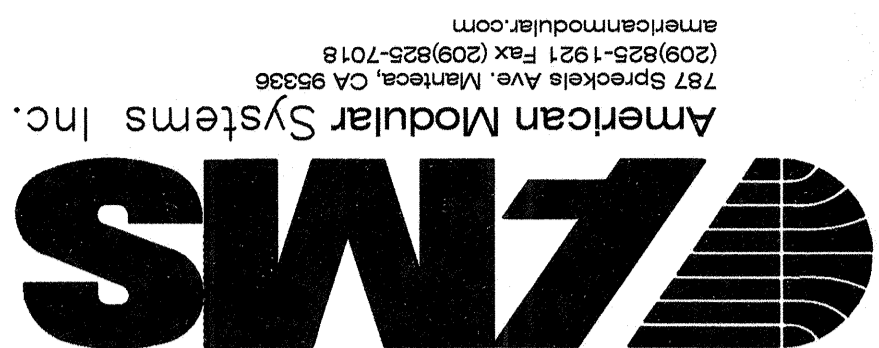

CUSTOMER:
BAKERSFIELD CITY SCHOOL DISTRICT

EXTERIOR ELEVATIONS

DATE: 04/02/08
SCALE: NONE
DRAWN BY: RS
CHECKED BY:
SERIAL NO.:

NO.	DATE	DESCRIPTION

PROJECT No.
SHEET No. 2


DATE: APR 29 2008
AC. V. PLS. SSS/2
03-11734
OFFICE OF REGULATION SERVICES
DIV. OF THE STATE ARCHITECT
IDENTIFICATION STAMP
FILE NO.

STATE OF CALIFORNIA
REGISTERED ARCHITECT
No. C 12831
Paul S. Sisson

BASED ON PC 02-104931


SCALE: 1/4" = 1'-0"

FRONT WALL ELEVATION (C)

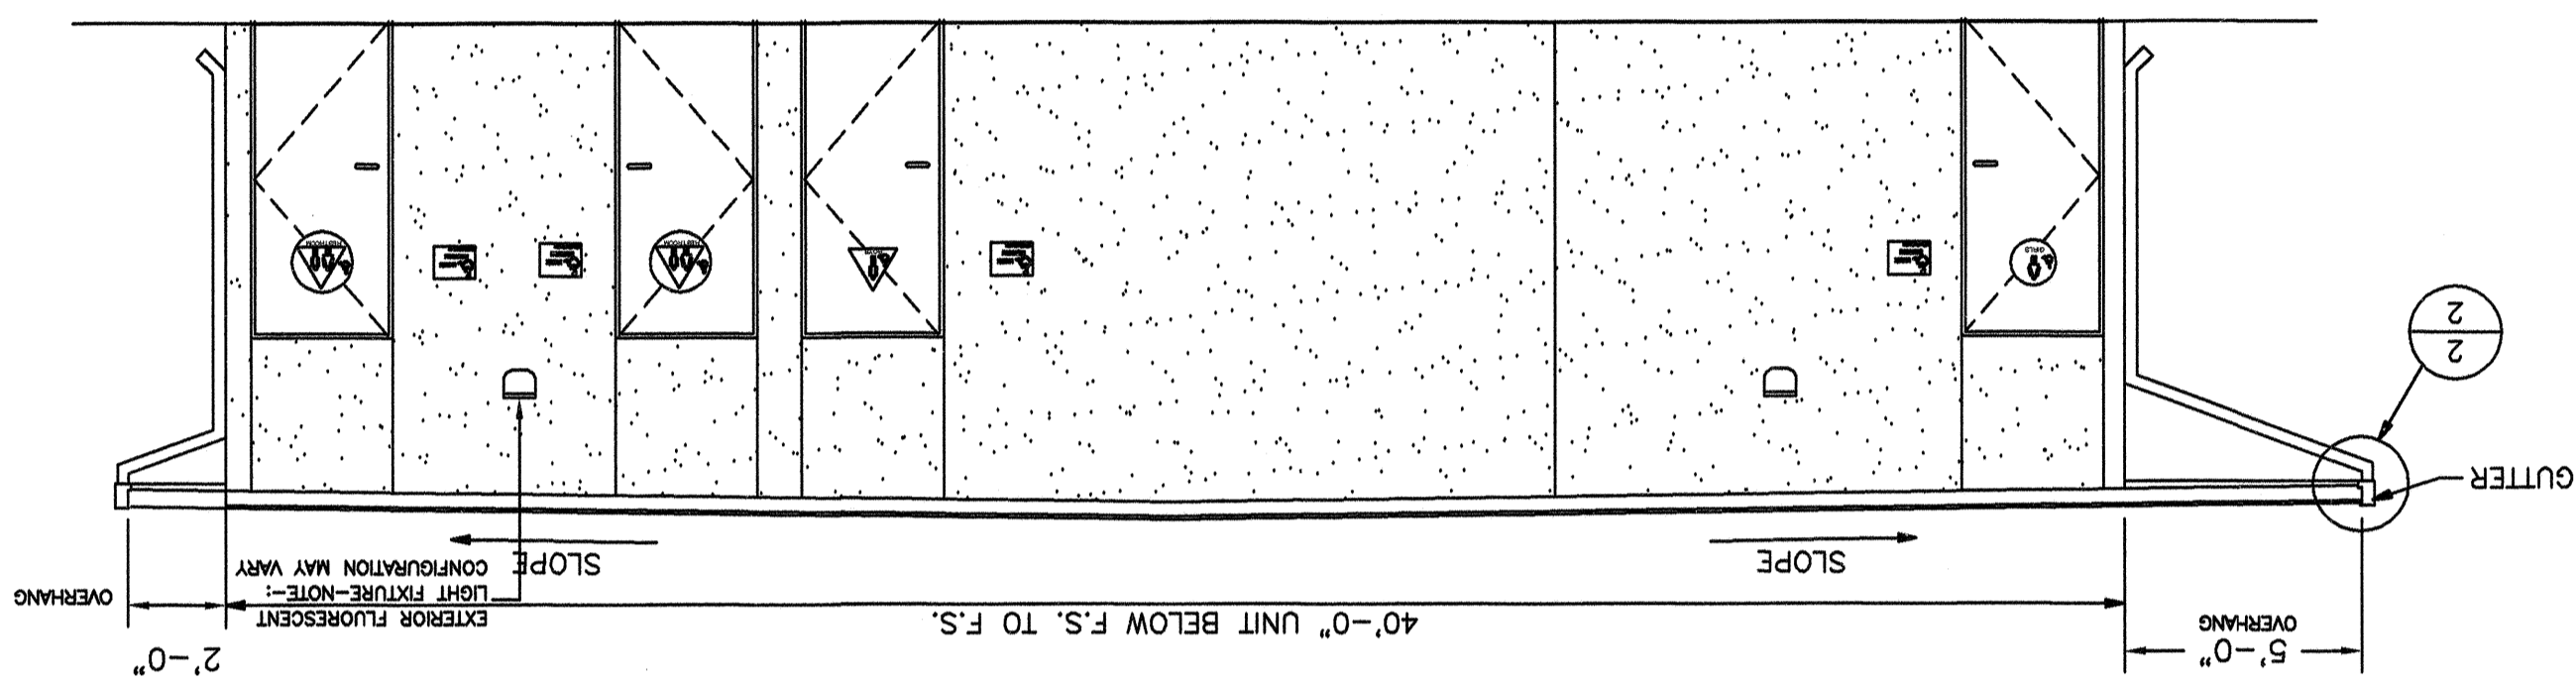


SCALE: 1/4" = 1'-0"

REAR WALL ELEVATION (B)

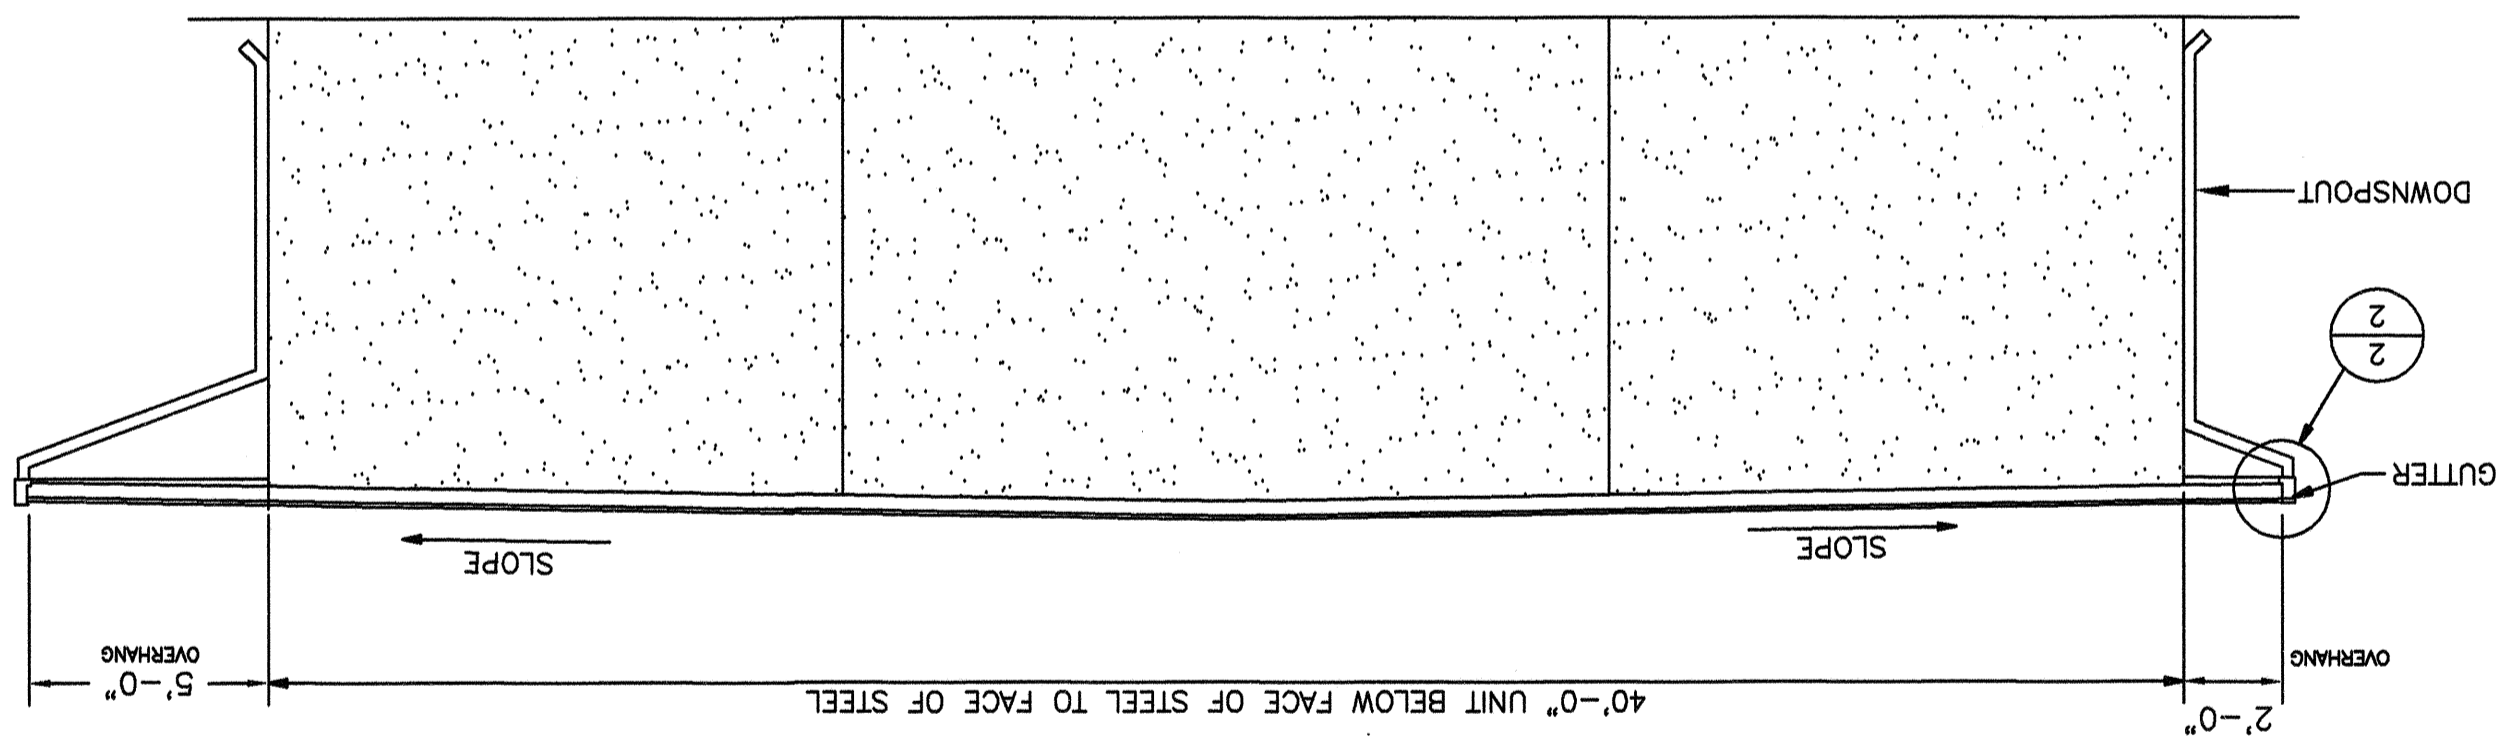

SCALE: 1/4" = 1'-0"

END WALL ELEVATION (A)

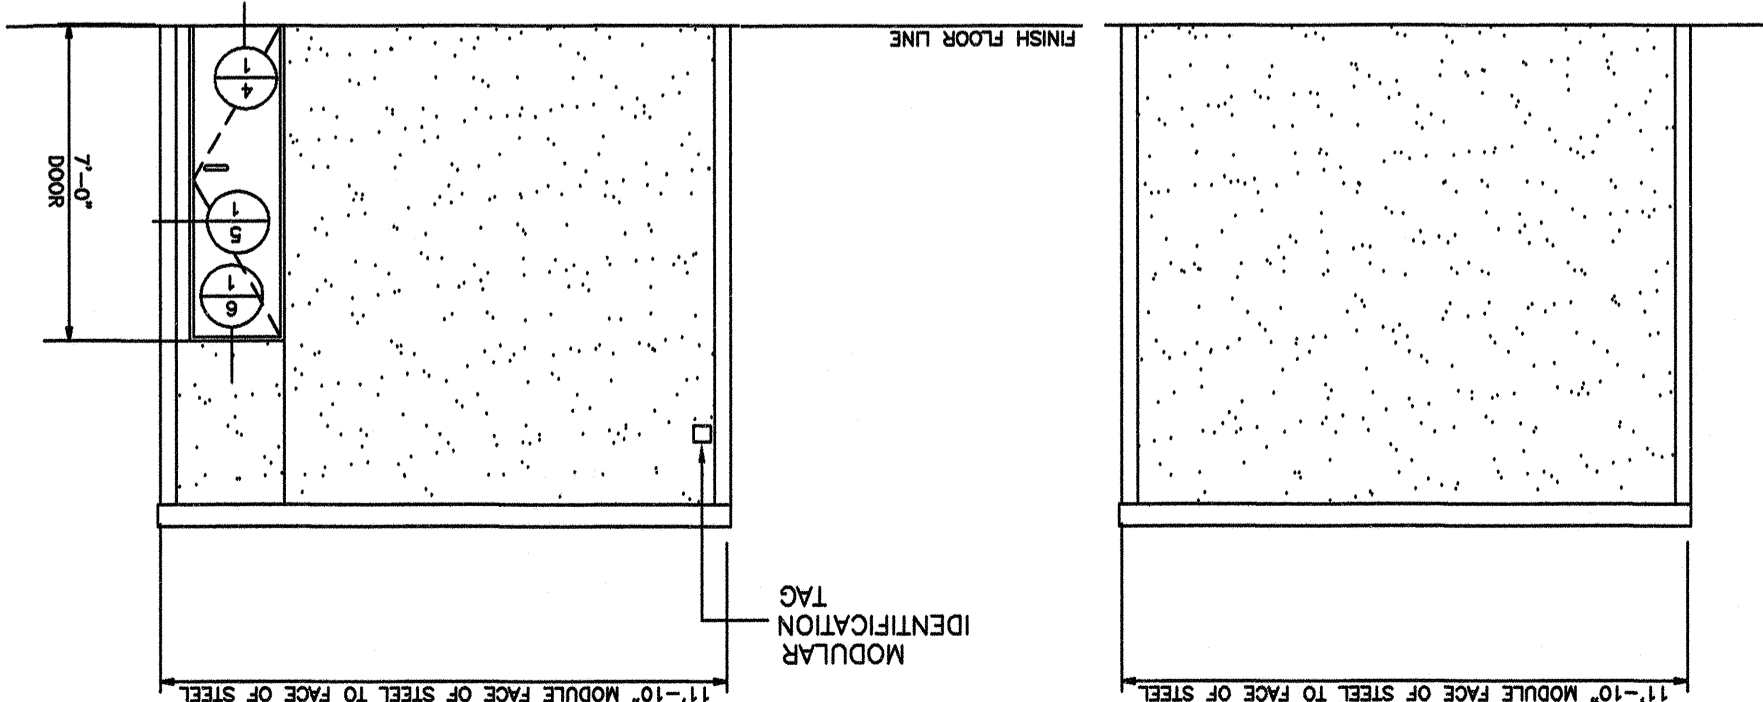

ROOM ID SIGNAGE
SEE SHEET 4
DETAILS E/A & I/A

NOTE:
ROOM IDENTIFICATION SIGNAGE SHALL BE PROVIDED FOR ROOMS ACCOMPANIED BY BRALLE IN CONFORMANCE WITH THE FOLLOWING CONTRACTED GRADE 2 BRALLE SHALL BE USED. DOTS SHALL BE 1/10 INCH ON CENTER IN EACH CELL WITH 2/10 INCH SPACE BETWEEN CELLS. DOTS SHALL BE RAISED A MINIMUM 1/40 INCH ABOVE BACKGROUND. SIGNS SHALL BE INSTALLED ON WALL ADJACENT TO LATCH OUTSIDE OF DOOR WHERE THERE IS NO SPACE ON THE WALL. PREFERABLY ON THE RIGHT MOUNTING HEIGHT SHALL BE 60" ABOVE THE FINISH FLOOR TO THE CENTER OF THE SIGN.

