


**KEY NOTES**

- 1 DOWNSPOUT (TYP. FOR 2) 3"x2"x24 GA
- 2 CONTINUOUS GUTTER 26 GA
- 3 22 GA MIN INTERLOCKING ROOF PANELS (TYP)
- 4 MODLINE
- 5 RIDGELINE

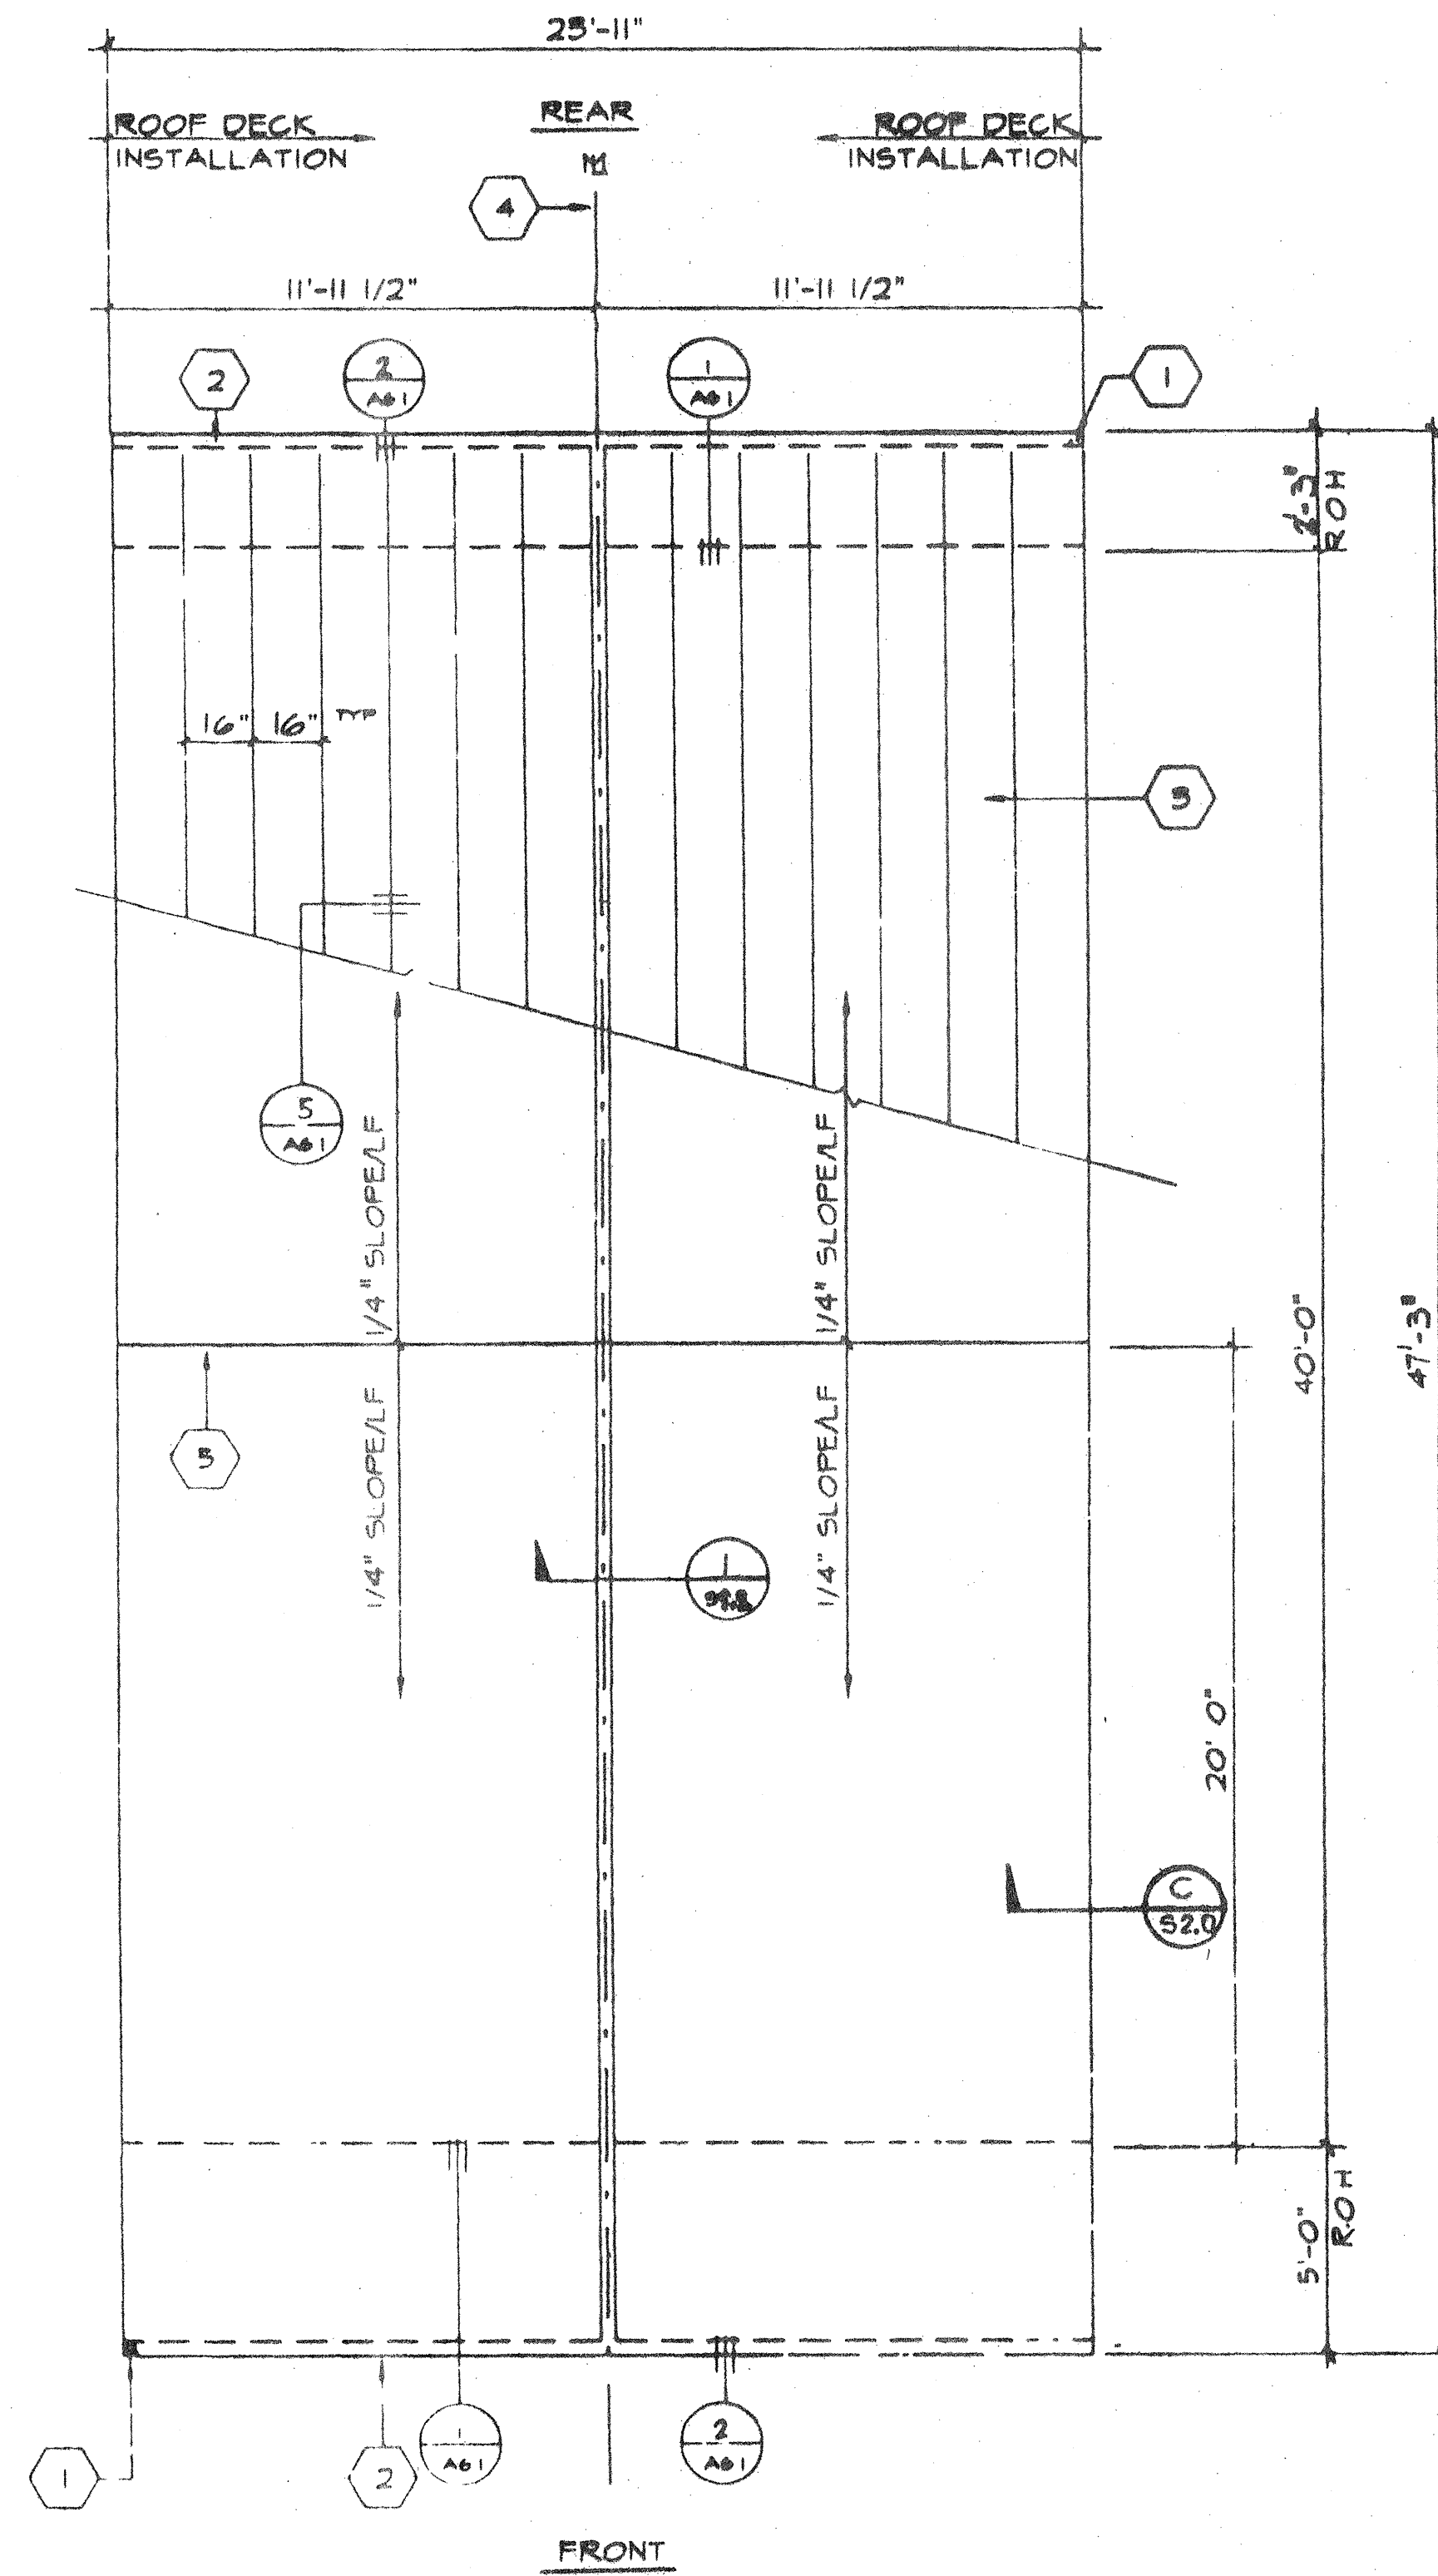

**ROOF PLAN - DUAL PITCH**

SCALE 1/4"=1'-0"

10:15:50  
 AC: [Signature]  
 DATE: SEP 09 1999

AGENCY TRACKING NO. 63321-201  
 FILE NO. 15-6  
 IDENTIFICATION STAMP  
 DIV. OF THE STATE ARCHITECT  
 OFFICE OF REGULATION SERVICES  
 03-117283  
 AC: [Signature] FLB: [Signature] SS: [Signature]  
 DATE: SEP 13 2016

NOTE:  
 BUILDINGS HOUSING GROUP 5 OCCUPANCIES  
 SHALL HAVE ROOF COVERINGS AS SPECIFIED  
 IN TABLE 15A, C & D, CLASS A

4012-094

ARCHITECT 	ELECTRICAL	STRUCTURAL 	MECHANICAL	FIRE MARSHAL	ACCESS COMPLIANCE	STRUCTURAL SAFETY 	3278 	DATE 9/9/99 CHECKED BY DATE	<b>A2.0A</b>
							<b>ROOF PLAN</b>		

PC 275 3278