



① FRONT ELEVATION

SCALE 1/4"=1'-0"

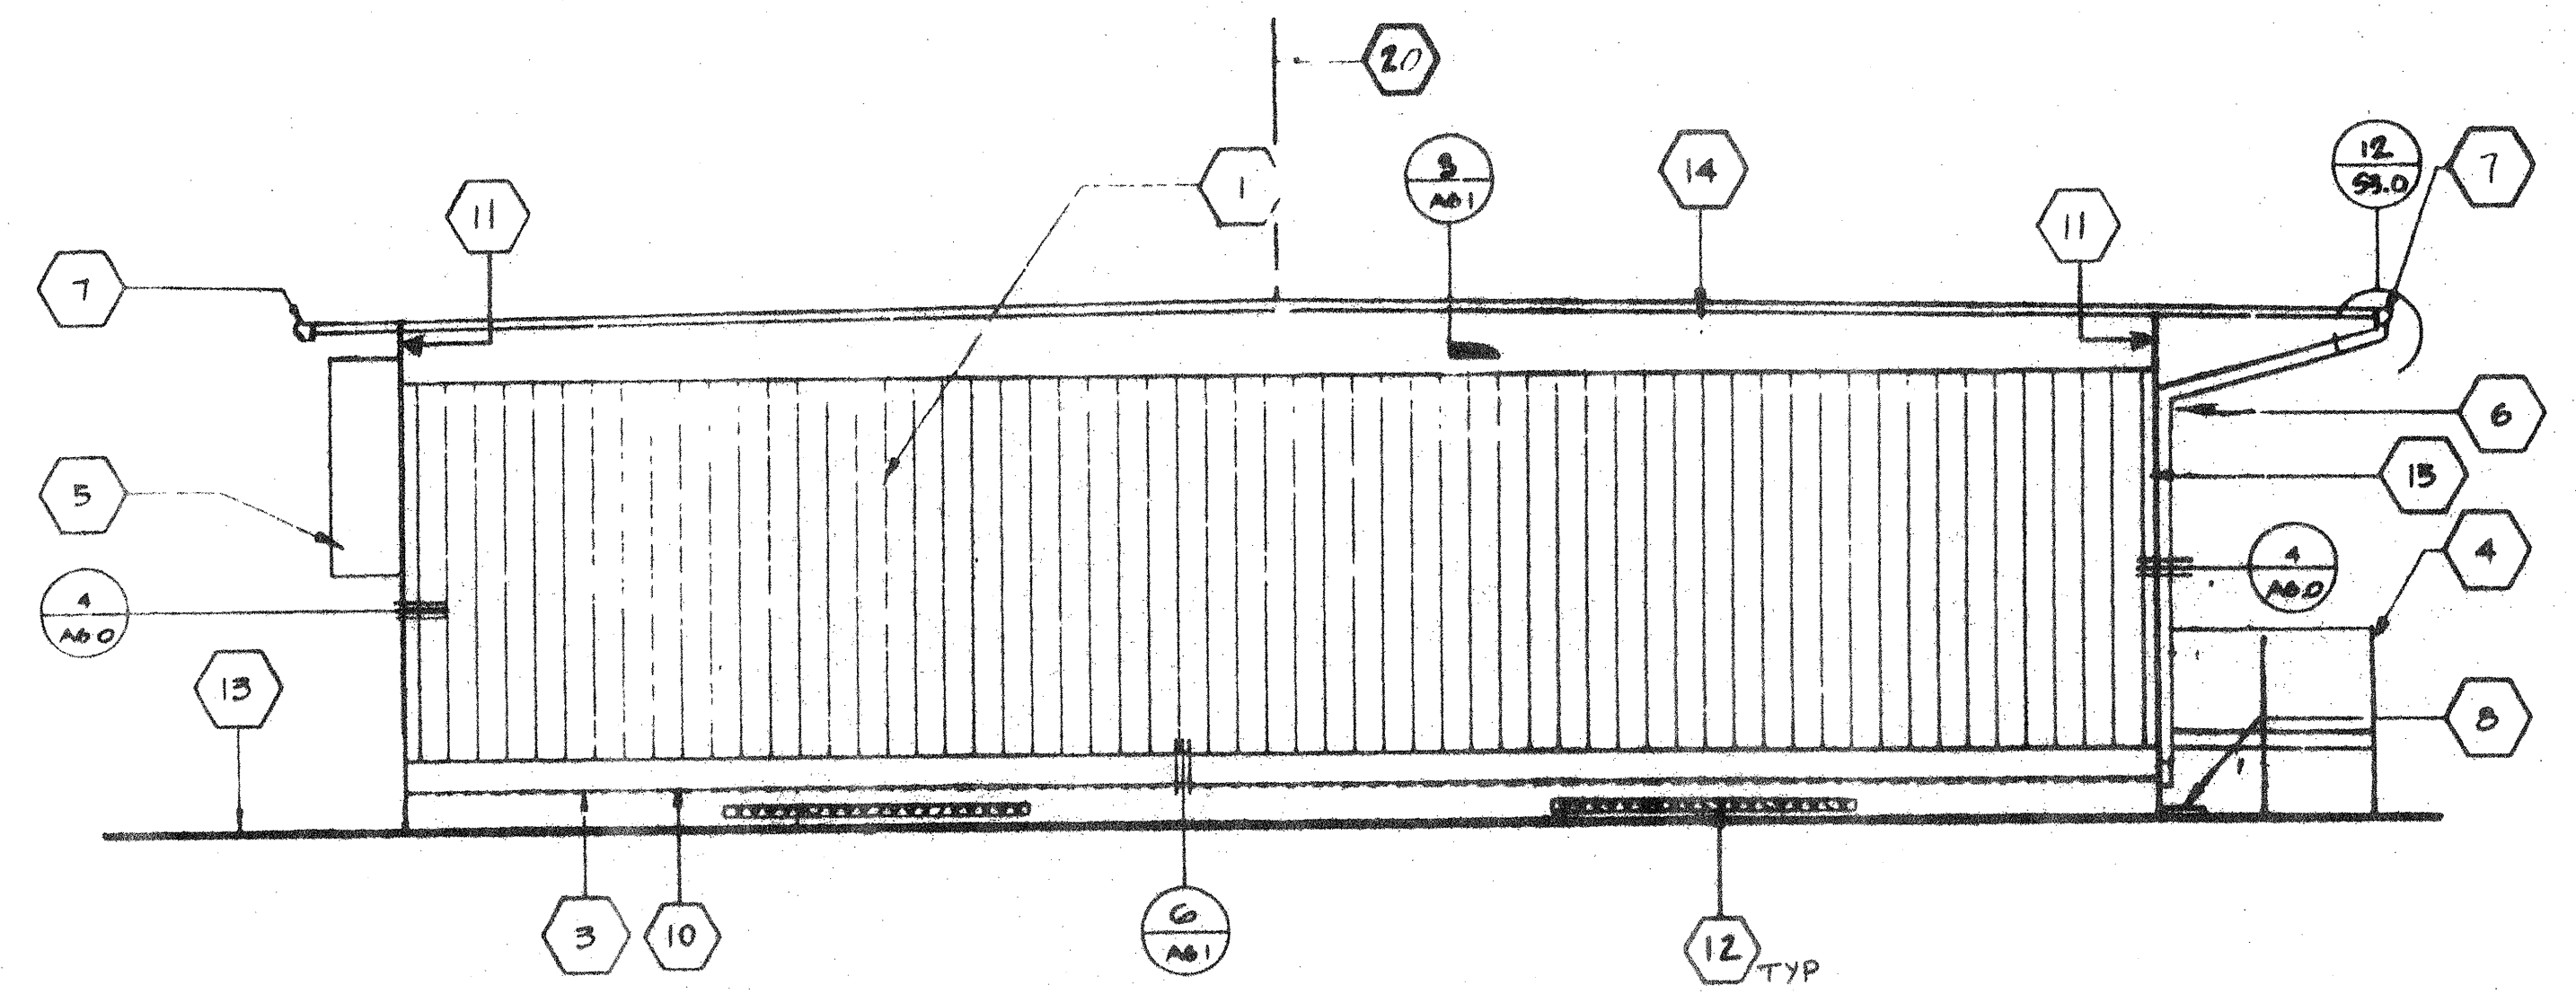


② SIDE ELEVATION (LEFT)

SCALE 1/4"=1'-0"

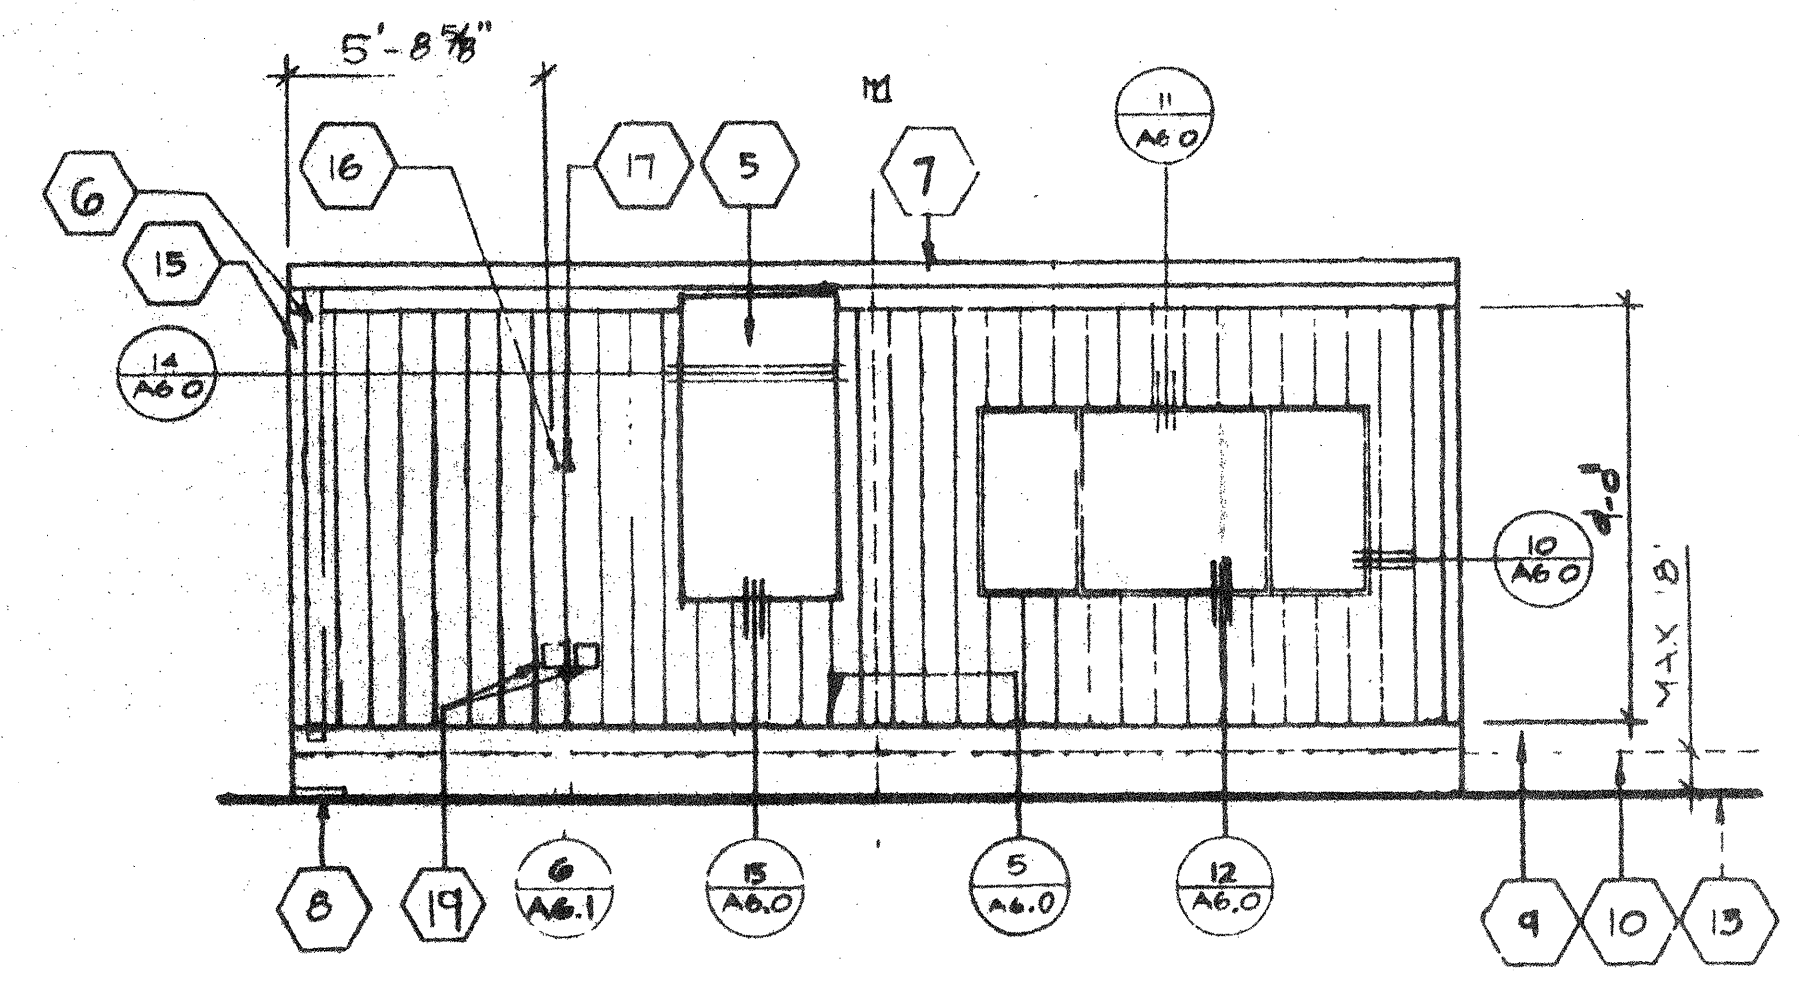

③ REAR ELEVATION

SCALE 1/4"=1'-0"

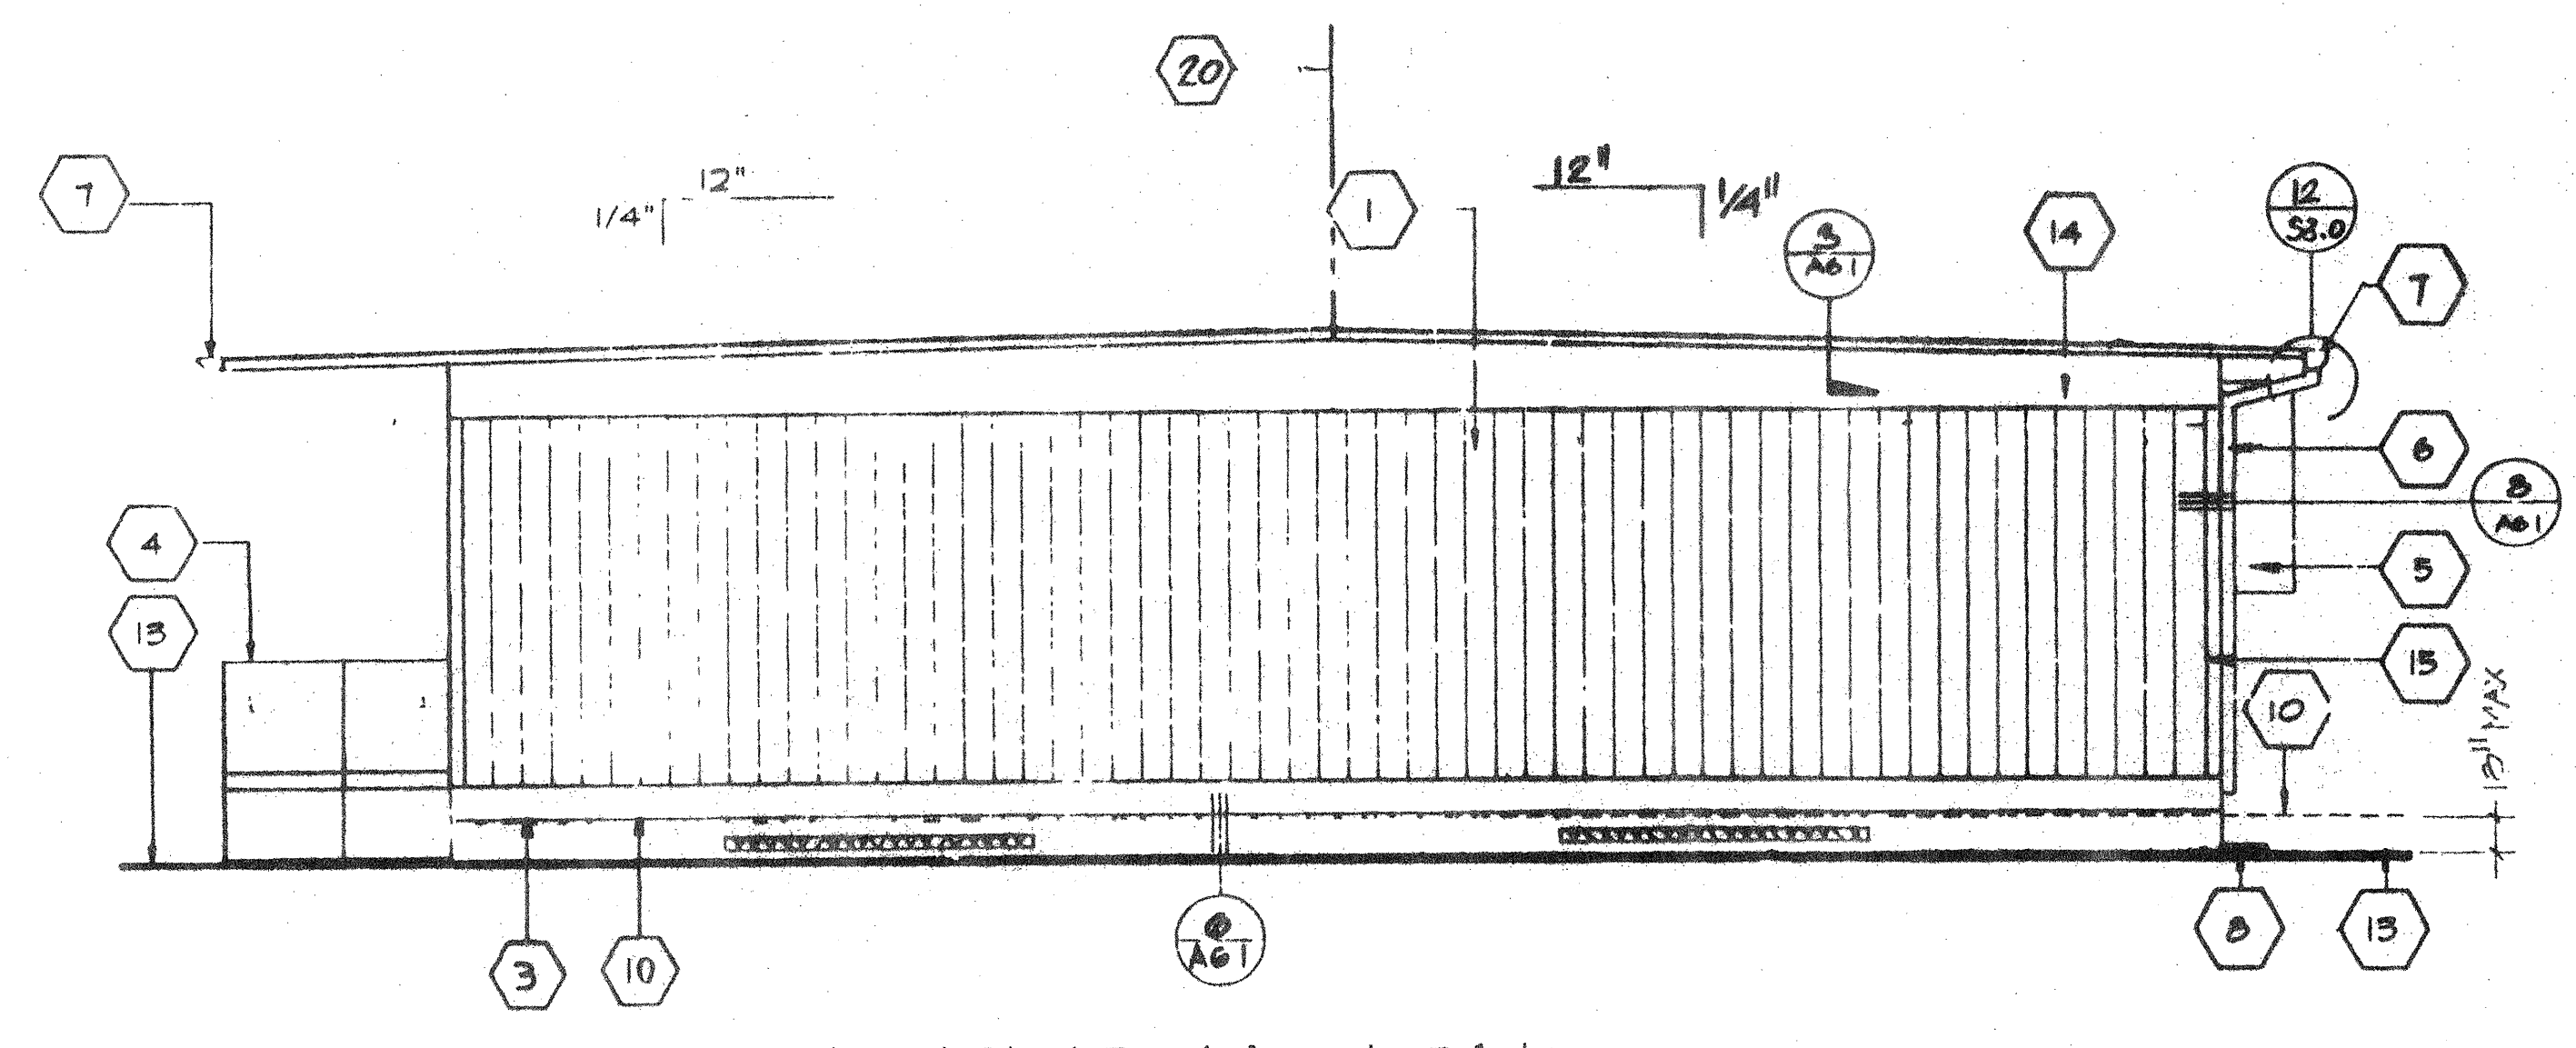

④ SIDE ELEVATION (RIGHT)

SCALE 1/4"=1'-0"

"A" SHOWN
"B" OPPOSITE

KEY NOTES

- ① TYPICAL EXTERIOR SIDING (SEE FINISH SCHED)
- ② EXTERIOR LIGHT FIXTURE [EL]
- ③ TOP OF SKIRTING
- ④ RAMP AND LANDING SEE SHIT R-1.0
- ⑤ HVAC UNIT [HV]
- ⑥ DOWNSPOUT (TYP. 2) FASTEN TO BLDG. TYP. 3 PLACES (SEE DIAG. 1)
- ⑦ CONTINUOUS GUTTER WITH DOWNSPOUT (LOCATION OF DOWNSPOUT SHOWN ON ROOF PLAN A2.0)
- ⑧ SPLASH BLOCK (NIC)
- ⑨ FINISH FLOOR LINE
- ⑩ BOTTOM FLANGE OF FLOOR BEAM
- ⑪ ROOF HEADER
- ⑫ VENT SEE FOUNDATION PLAN
- ⑬ FINISH GRADE
- ⑭ ROOF BEAM [ST]
- ⑮ COLUMN [ST]
- ⑯ ELECTRICAL STUB-OUT [EL]
- ⑰ GROUND STUB-OUT [EL]
- ⑱ J BOX FOR F.A. WORK [EL]
- ⑲ GUTTER BOX [EL]
- ⑳ RIDGE

REGISTRATION OF ARCHITECTS
DIVISION OF REGULATION SERVICES
34 10 550
AC 1/11 FLS 02 SS PCL
DATE SEP 09 2016

AGENCY TRACKING NO. 63321-201
FILE NO. 15-6
IDENTIFICATION STAMP
DIV. OF THE STATE ARCHITECT
OFFICE OF REGULATION SERVICES
02-117283
AC 1/11 FLS 02 SS PCL
DATE SEP 13 2016

SCALE 1/4"=1'-0"

4012-094

ARCHITECT	ELECTRICAL	STRUCTURAL	MECHANICAL	FIRE MARSHAL	ACCESS COMPLIANCE	STRUCTURAL SAFETY	3278	DRAWN BY DATE 9/9/99 CHECKED BY DATE
							24'X40' DUAL PITCH EXTERIOR ELEVATIONS	A3.0A