


FIRE ALARM PARTIAL SITE PLAN

SCALE: 1"=30'-0"

PRIME CONSULTANT
IBI ARCHITECTURE PLANNING
 4115 Broad Street, Suite B-6
 San Luis Obispo, CA 93401
 805.546.0433 fax: 805.546.0504

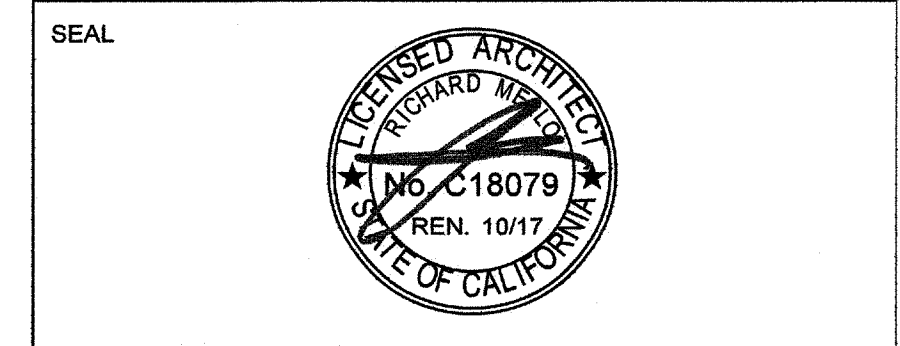

COPYRIGHT:
 Any reproduction or distribution for any purpose other than authorized by IBI Group is forbidden.
 COPYRIGHT 2017 IBI GROUP

REVISIONS			
NO.	DATE	APPRD.	DESCRIPTION

CONSULTANT

5500 MING AVENUE, SUITE 202 BAKERSFIELD, CA 93309 (805) 831-7861 FAX (805) 831-7813 email: rml@jmpe.com www.jmpe.net

AGENCY INFORMATION:

AGENCY TRACKING NO. 63321-267
 FILE NO. 15-6

IDENTIFICATION STAMP
 DIV. OF THE STATE ARCHITECT
 OFFICE OF REGULATION SERVICES
03118235
 AC FLS E-1 SS
 DATE JUL 11 2017

BAKERSFIELD CITY SCHOOL DISTRICT

CHIPMAN JR. HIGH, RELOCATABLES R13 & R14
 2905 EISSLER ST. BAKERSFIELD, CA 93306

OPSC or OSHPD PROJ. NO.	
PROJECT NO.	17150109623
DRAWN BY:	AC
CHKD BY:	KT
ISSUE DATE:	07/11/2017

SHEET TITLE

FIRE ALARM PARTIAL SITE PLAN

SHEET NUMBER

E-2

\\btraru01\shares\lwg\2017\DWG\17148\17148_1-L.dwg, 2/30/2017 11:20:29 AM, atfonso