


KEY NOTES

- 1 DOWNSPOUT -16/A3.03
- 2 CONTINUOUS GUTTER 26 GA -15/A3.03
- 3 26 GA MIN INTERLOCKING ROOF PANELS OVER AQUA BAR 15 (MHI) ROOFING UNDERLAYMENT (RADCO LISTING #1109) OVER 3/4" CDX PLYWOOD - CLASS A ROOFING SYSTEM OR ALTERNATE 3/4" LOUISIANA PACIFIC OSB (SEE SPECIFICATIONS)
- 4 MODLINE (M)
- 5 4" SEPARATION AS REQUIRED PER FLOOR PLAN

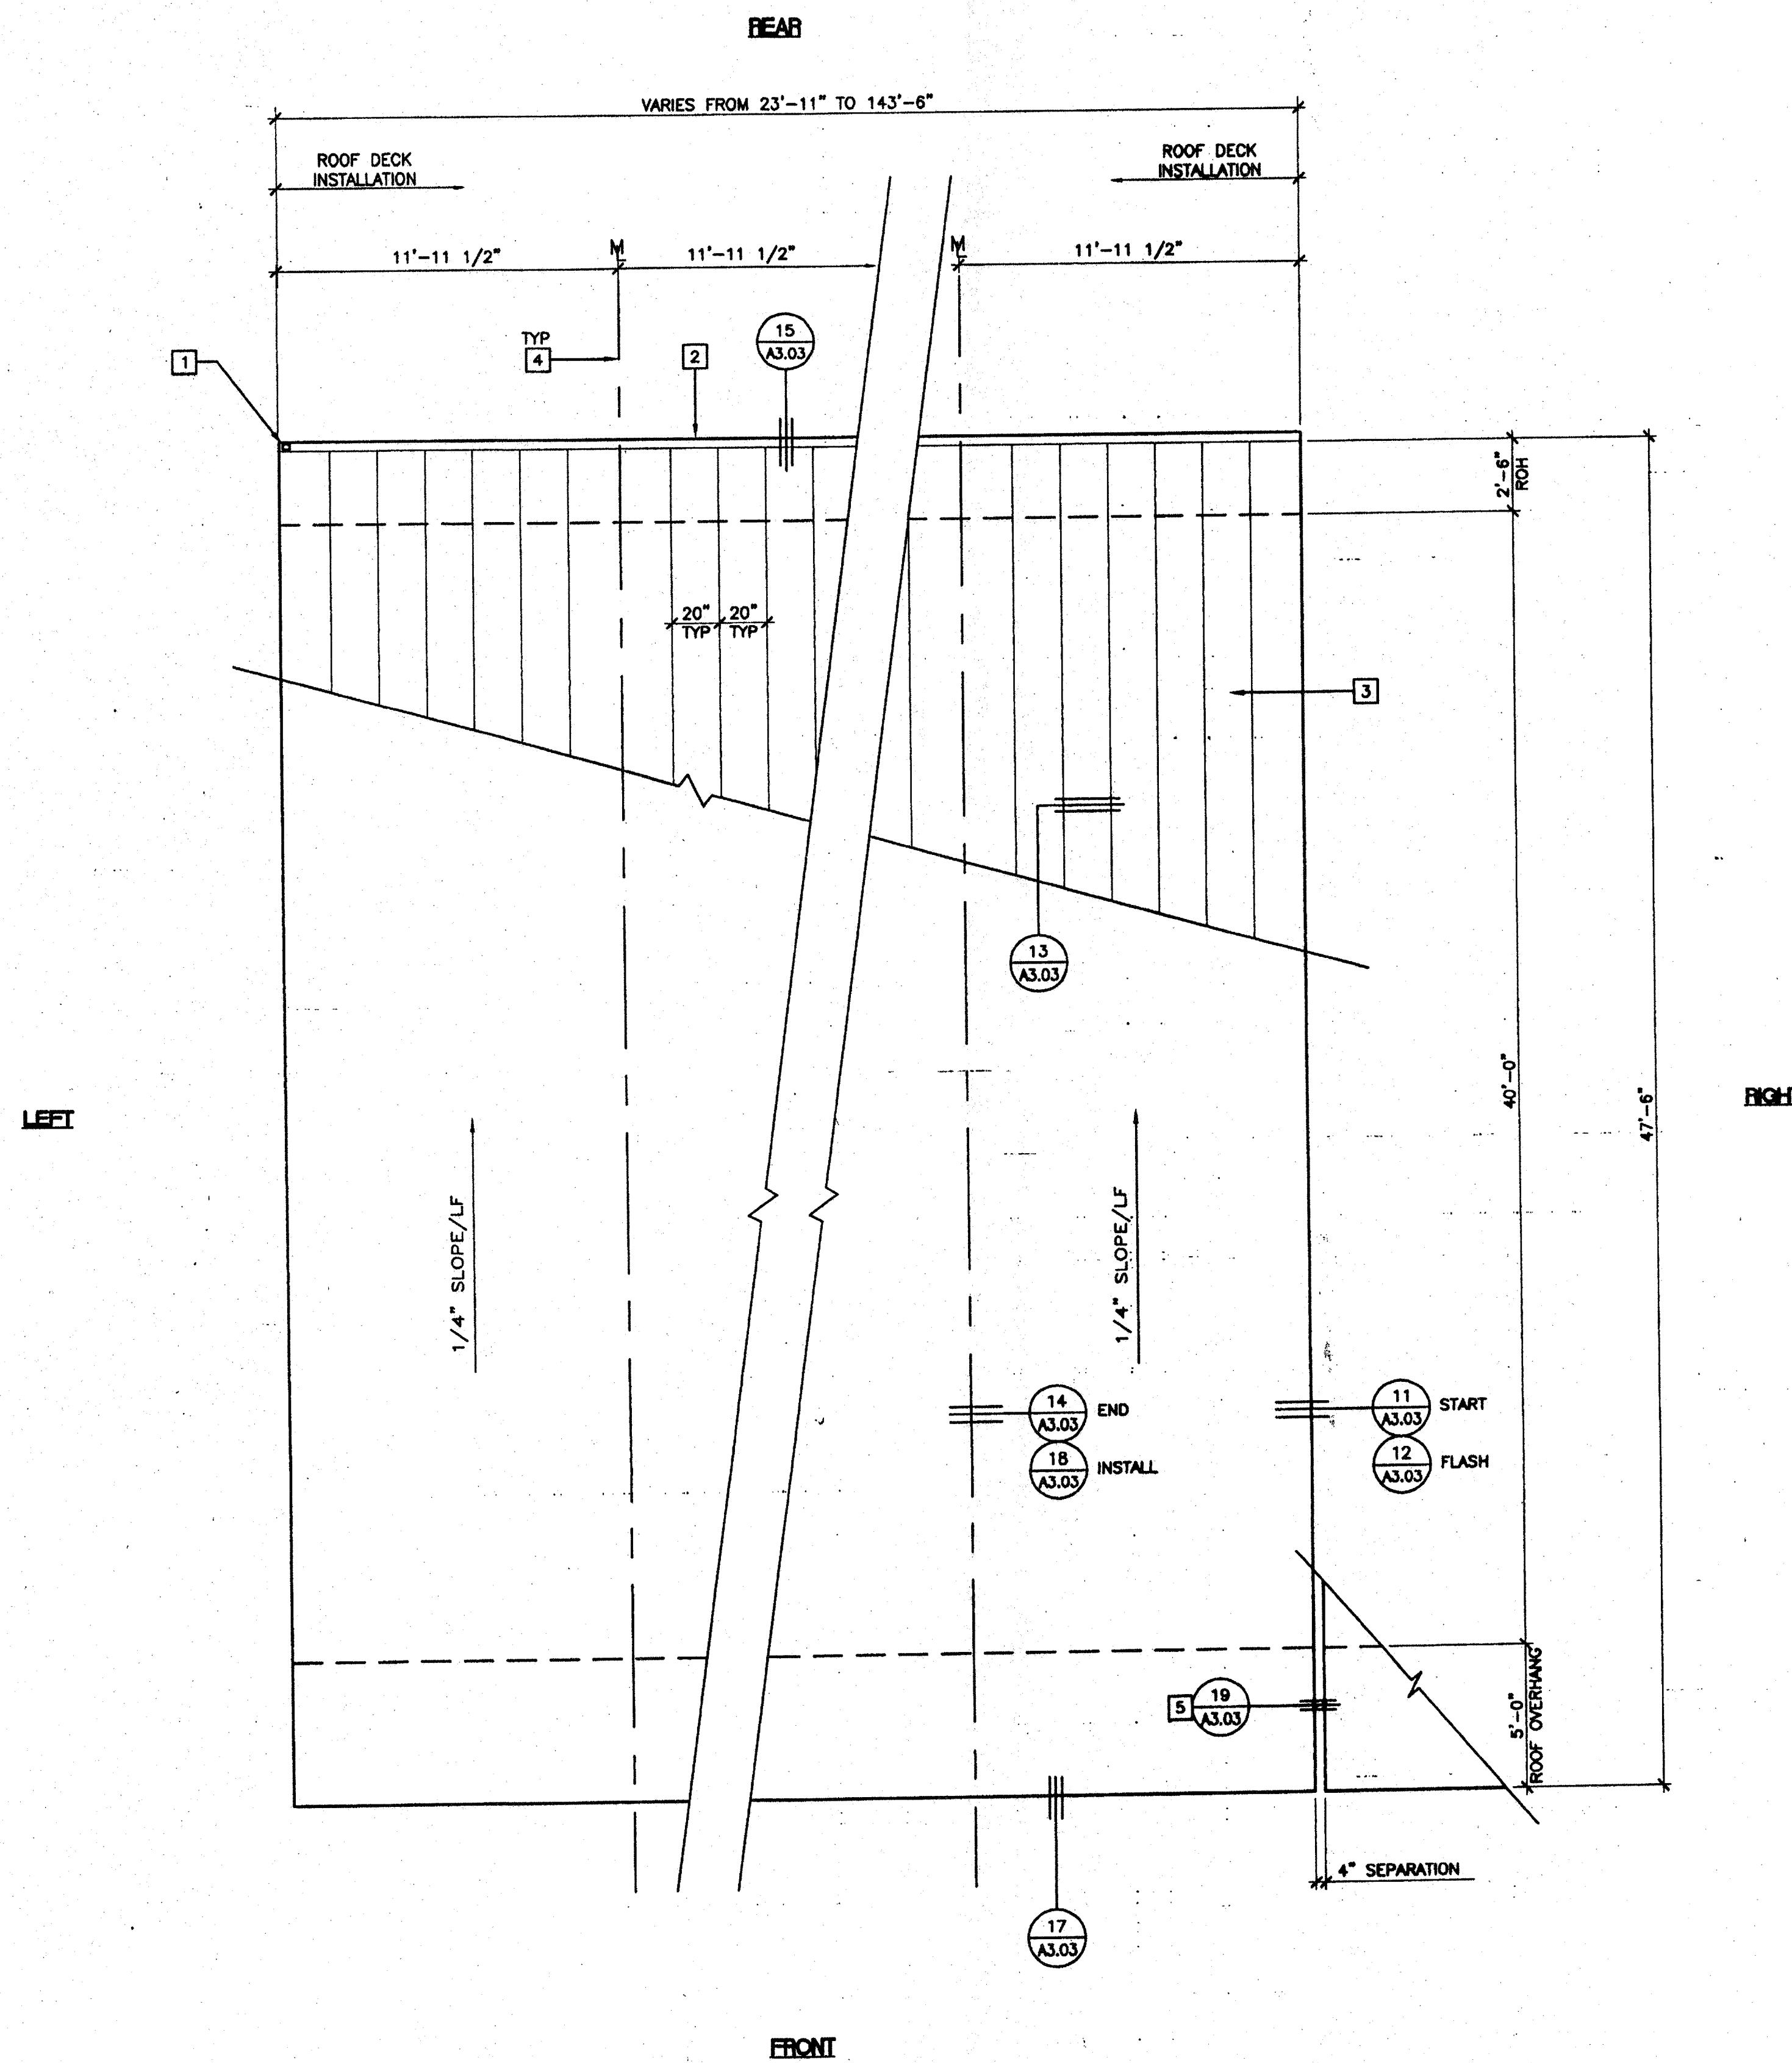

NOTES

- 1. BUILDINGS HOUSING GROUP E OCCUPANCIES SHALL HAVE ROOF COVERINGS AS SPECIFIED IN CBC TABLE 15A - CLASS A OR B.

FILE PATH: 2440-A3.02.DWG

PROJECT NO. PC-04-104801

DATE SIGNED
APR 30 2003

PC
CBC 2001

ROOF PLAN

26 GA MONO PITCH (23'-11" TO 143'-6")
SCALE: 1/4" = 1'-0"

IDENTIFICATION STAMP
DIV OF THE STATE ARCHITECT
OFFICE OF REGULATION SERVICES
04 105299
AC FLS 6
DATE MAY 22 2003

REVISIONS

NO.	DESCRIPTION	DATE

AGENCY TRACKING NO. 62231-267
FILE NO. 15-6
IDENTIFICATION STAMP
DIV. OF THE STATE ARCHITECT
03118235
AC FLS
DATE JUL 11 2017

PC Professional of Record Seal
Architects Seal
REGISTERED PROFESSIONAL ARCHITECT
STATE OF CALIFORNIA
No. 3602

LICENSED ARCHITECT
GEORGE C. EDWARDS
STATE OF CALIFORNIA
NOV. 9 2002

IDENTIFICATION STAMP
DIV. OF THE STATE ARCHITECT
OFFICE OF REGULATION SERVICES
PC-04
104801
AC FLS
DATE 5/22/03

MODTECH INC.
2830 BARRETT AVENUE PH (909) 943-4014
PERRIS, CALIF. 92571 FAX (909) 940-0427

PROJECT NUMBER: © MODTECH, INC. 2002
DRAWN BY: STKP-70
DATE: 05-22-03
CLASS LEASING INC STOCKPILE # 70
100- 24 x 40 CLASSROOM BUILDINGS
4012-125 05-22-2003 80 MPH
CHECKED BY: DATE:
MODTECH Index No.
A3.02