



KEY NOTES

- 1 TYPICAL INTERIOR FINISH (FIN)
- 2 CLOSURE AT MODULAR JOINT
- 3 DUPLEX WALL RECEPTACLE (EL) 48" AFF
- 4 J-BOX FOR FIRE ALARM PULL STATION (EL) 48" AFF
- 5 LIGHT SWITCH (EL) 48" AFF
- 6 BASE
- 7 RETURN AIR GRILL
- 8 ELECTRICAL PANEL (EL)
- 9 FINISH FLOOR LINE (FIN)
- 10 THERMOSTAT (HV) 48" AFF
- 11 MODULAR JOINT
- 12 2- 8'X4' MARKER BOARDS (SEE SPECIFICATIONS FOR TYPE)
- 13 FIRE EXTINGUISHER: 5 LBS DRY CHEMICAL WITH 2A-10BC UL RATING ON WALL MOUNTED BRACKET, HANDLE AT 48" AFF
- 14 ELECTRIC CLOCK (EL)


FILE PATH: 2440-A5.01.DWG

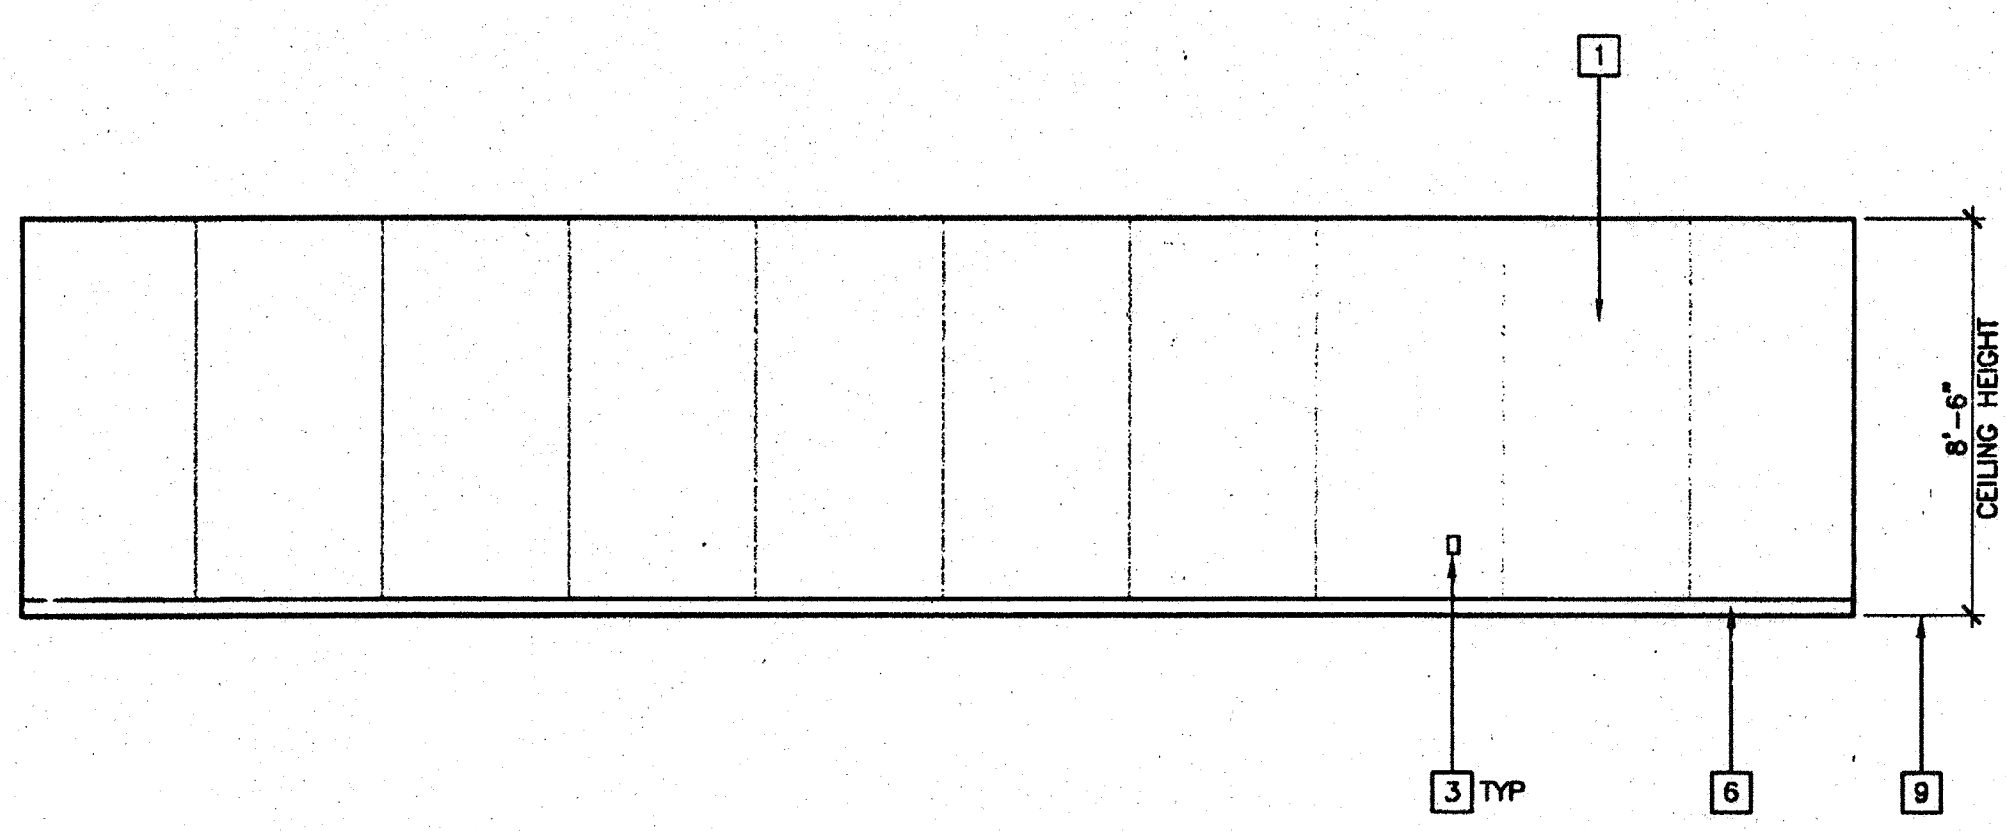


1 LEFT SIDE ELEVATION

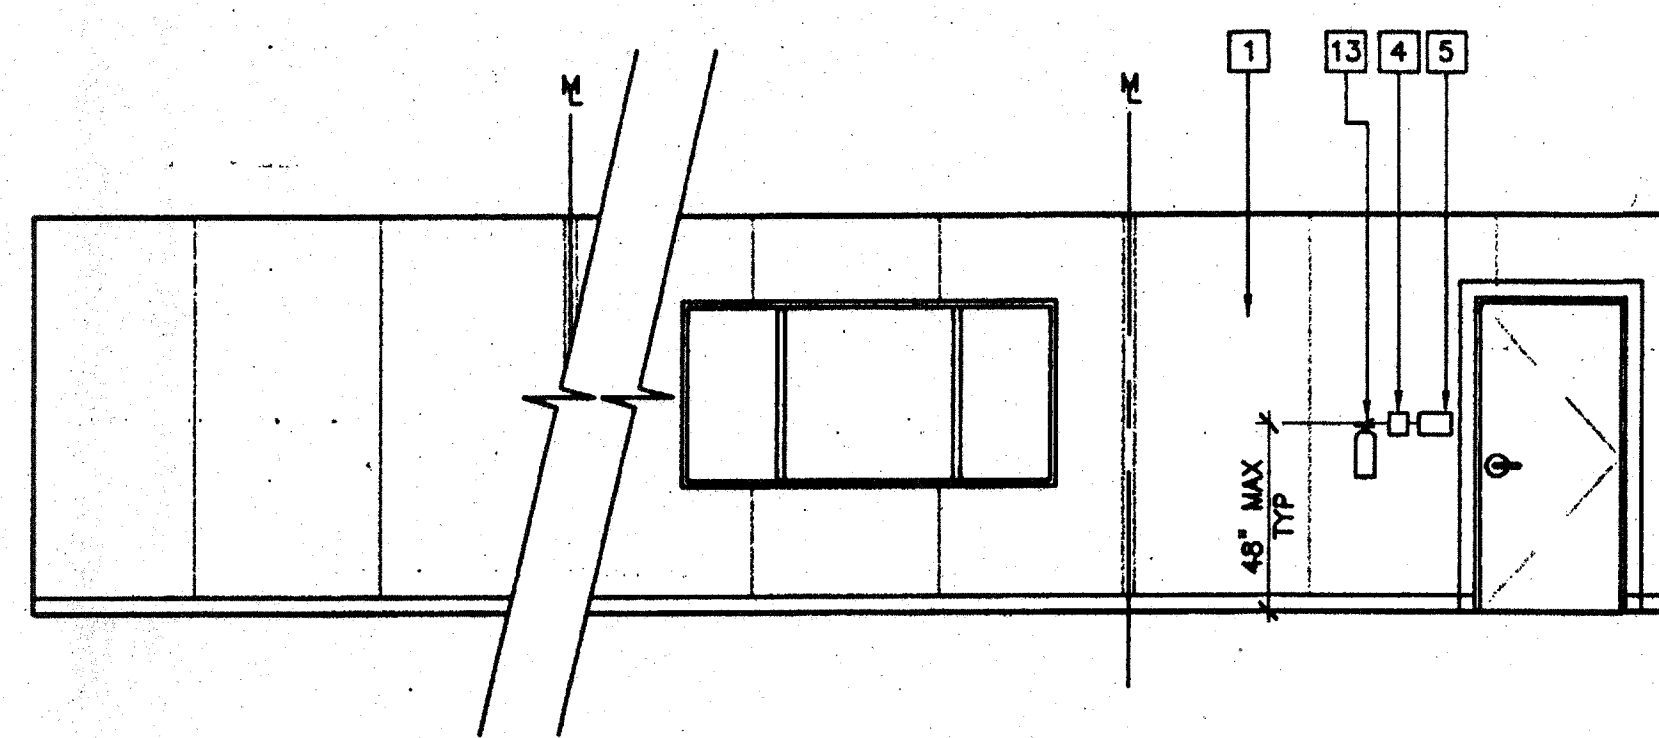

2 FRONT ELEVATION

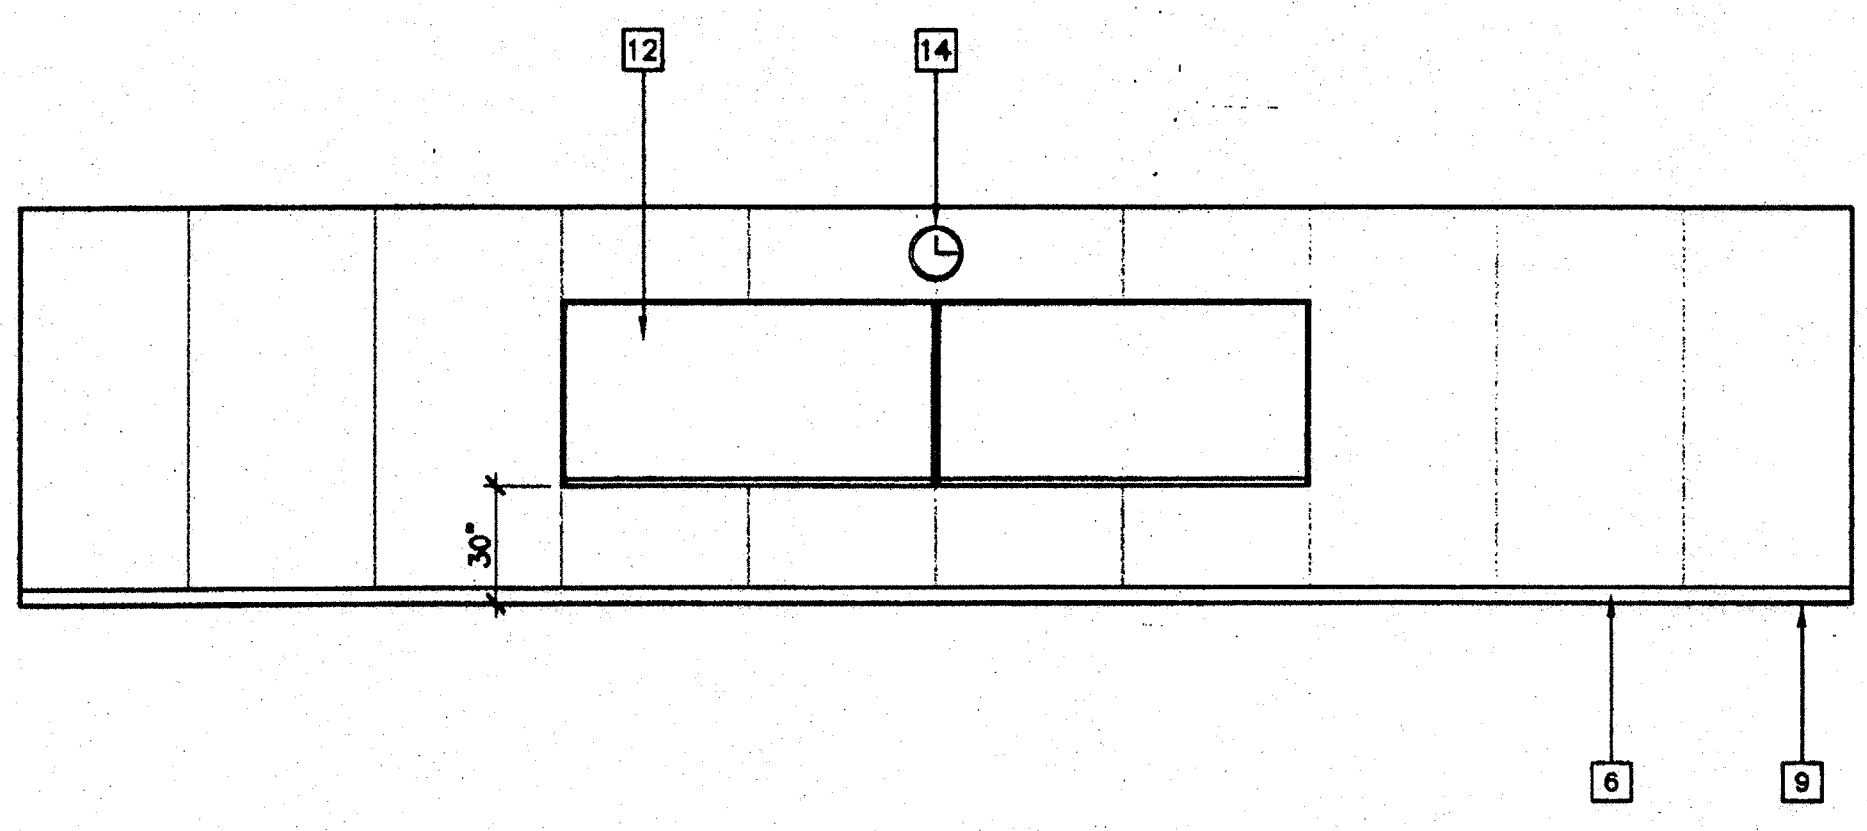

3 RIGHT SIDE ELEVATION

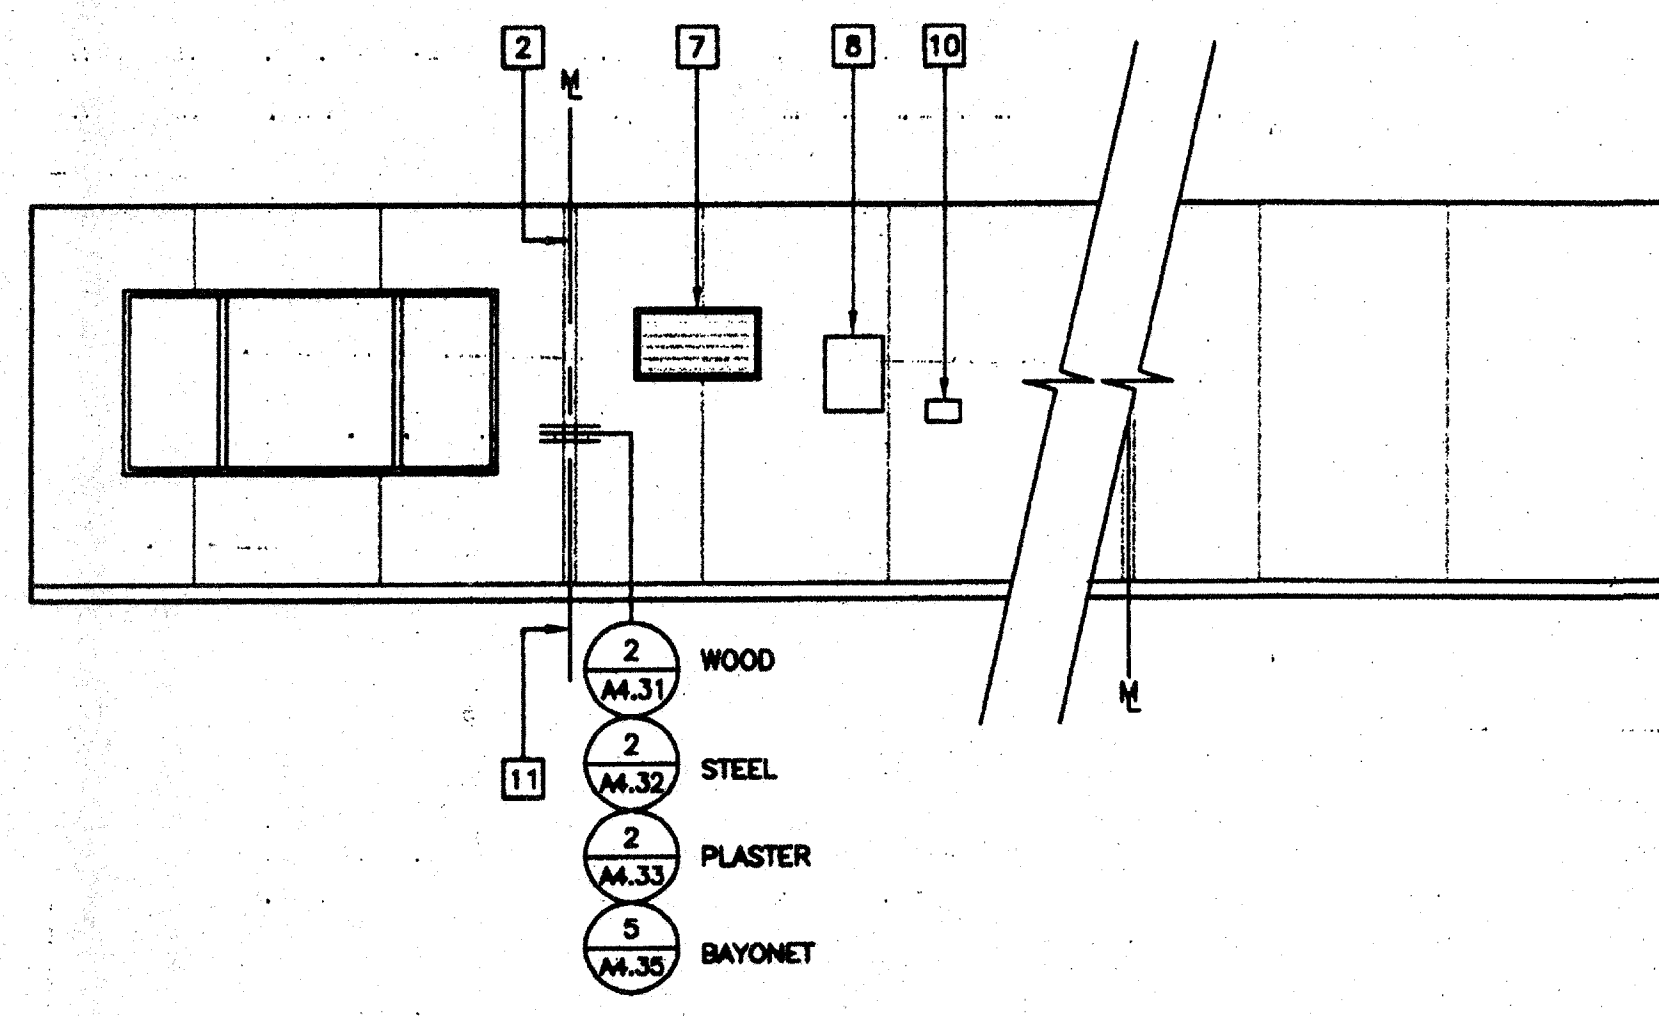

4 REAR ELEVATION

IDENTIFICATION STAMP
DIV. OF THE STATE ARCHITECT
OFFICE OF REGULATION SERVICES
04 105299
AC [Signature]
DATE MAY 22 2003

DATE SIGNED
APR 30 2003

PC
CBC 2001

INTERIOR ELEVATIONS

SCALE: 1/4" = 1'-0"

REVISIONS	DESCRIPTION	DATE

AGENCY TRACKING NO. 62231-267
FILE NO. 15-6
IDENTIFICATION STAMP
DIV. OF THE STATE ARCHITECT
03118235
AC [Signature]
DATE JUL 11 2007

PC Professional of Record Seal
[Seal]

Architects Seal
[Seal]

IDENTIFICATION STAMP
DIV. OF THE STATE ARCHITECT
OFFICE OF REGULATION SERVICES
PC-04
104801
AC [Signature]
DATE 5/2/03

2830 BARRETT AVENUE
PERRIS, CALIF. 92571
PH (909) 943-4014
FAX (909) 940-0427

MODTECHTM
INC.
2830 BARRETT AVENUE
PERRIS, CALIF. 92571
PH (909) 943-4014
FAX (909) 940-0427

PROJECT NUMBER:
INTERIOR ELEVATIONS

© MODTECH, INC. 2002
CLASS LEASING INC STOCKPILE # 70
100-24 x 40 CLASSROOM BUILDINGS
4012-125 05-22-2003 80 MPH

DRAWN BY: STKP-70
DATE: 06-22-03
CHECKED BY:
DATE:
MODTECH Index No.
A5.01

PROJECT NO. PC-04-104801