


**DUAL PITCH ROOF PLAN**

SEE SHEET G-1 FOR ROOFING MATERIALS

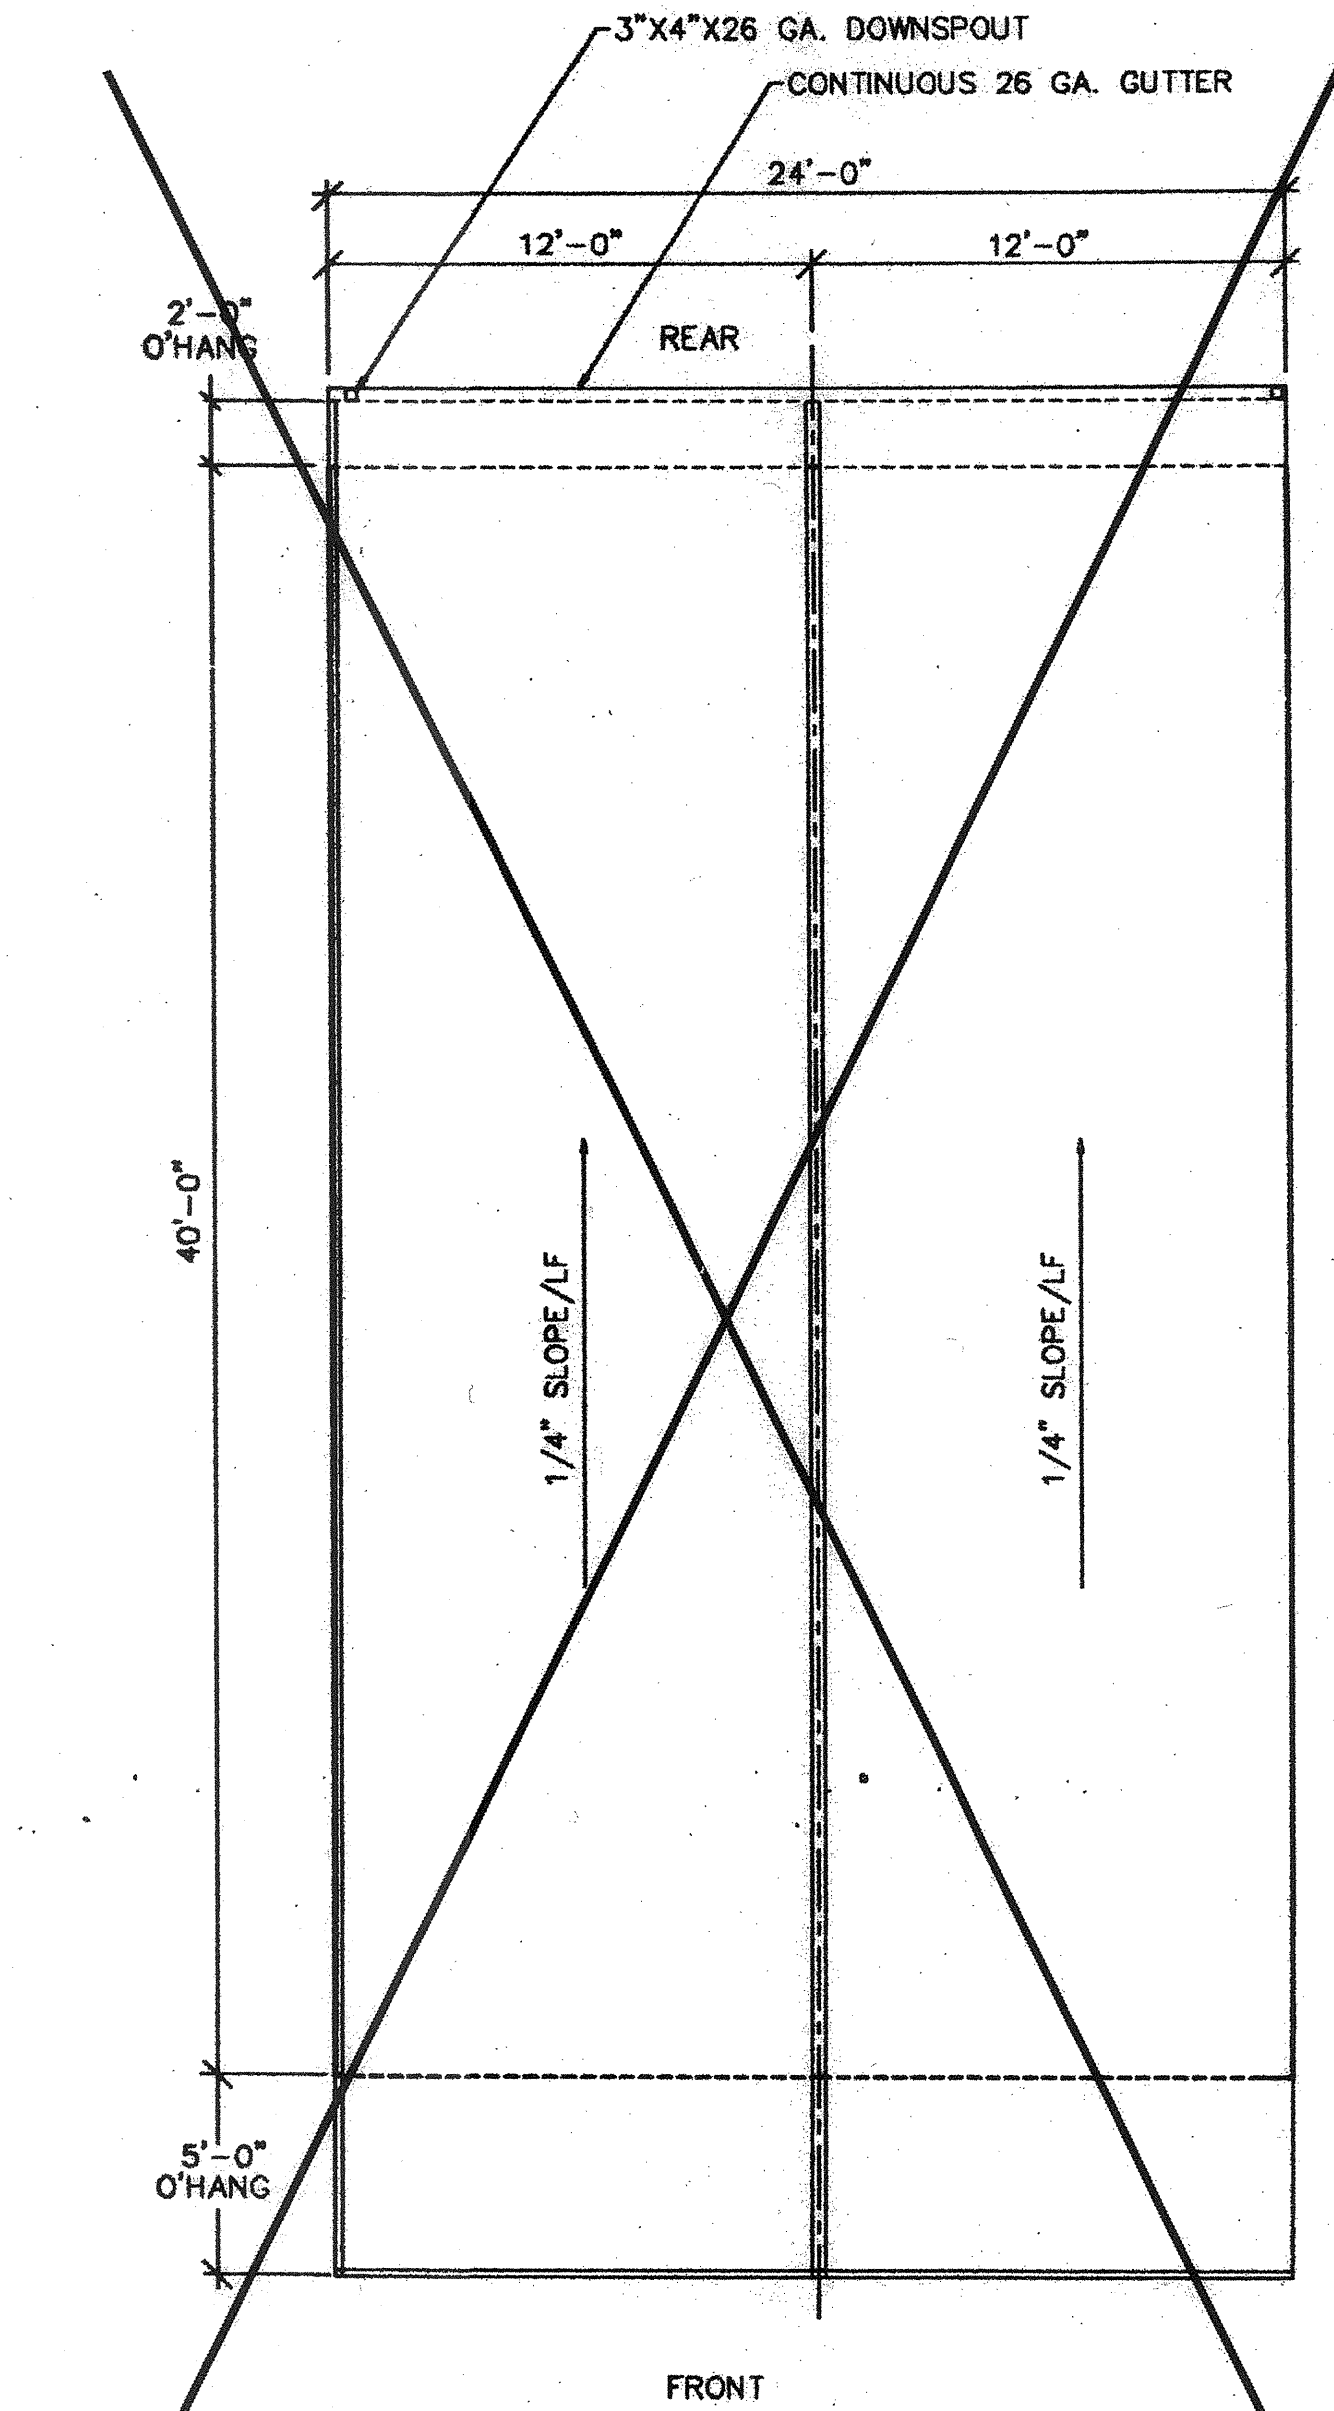

**MONO PITCH ROOF PLAN**

SEE SHEET G-1 FOR ROOFING MATERIALS

NOTE:  
BUILDING HOUSING GROUP 'E' OCCUPANCIES  
SHALL HAVE ROOF COVERINGS AS SPECIFIED  
IN TABLE 15A C.B.C. - CLASS 'A'


IDENTIFICATION STAMP  
DIV. OF THE STATE ARCHITECT

APP03 117549

AC WFLS MJS TN

Date OCT 11 2010

THIS DRAWING AND THE MATERIAL CONTAINED THEREIN ARE THE PROPERTY OF MSI, INC. AND SHALL NOT BE REPRODUCED, COPIED, OR OTHERWISE DISPOSED OF IN WHOLE OR IN PART TO ASSIST IN THE MAKING OF OR FOR THE PURPOSE OF FURNISHING ANY INFORMATION OR PARTS THEREOF WITHOUT THE FULL KNOWLEDGE AND WRITTEN CONSENT OF MSI, INC. ALL PATENTABLE AND WRITABLE INVENTIONS AND KNOWLEDGE OF MSI, INC. SHALL BE THE PROPERTY OF MSI, INC. MATERIAL CONTAINED HEREIN AND ORIGINATING FROM MSI, INC. SHALL BE THE PROPERTY OF MSI, INC.

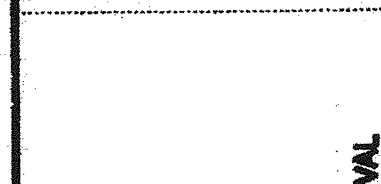

REGENCY ENGINEERING & CONSULTING GROUP  
11000 WILSON AVENUE, SUITE # 108  
IRVINE, CALIFORNIA 92614  
TELEPHONE: (714) 263-3799  
FAX: (714) 263-2935  
A SUBSIDIARY OF REGENCY COMPANY, INC.

STATE AGENCY APPROVAL

STRUCTURAL ENGINEERS STAMP

ARCHITECT APPROVAL

PROJECT: 24'X40' MODULAR CLASSROOM BUILDING

JOB #: 96-1310

DATE: 11/21/96

DRAWN BY:

SCALE:

APPROVED:

REVISIONS:  
2/4/97  
3/17/97 DSA REV.  
3/24/97 MSI REV.  
3/31/97 MSI REV.  
4/25/97 MSI REV.

PLOT DATE: 04/28/97  
SHEET NO.:

**MSI**  
MODULAR STRUCTURES INTERNATIONAL, INC.  
400 COLUMBIA AVE. WESTGATE, CALIFORNIA 92607  
PHONE: (909) 798-3000 FAX: (909) 798-1883

STATE AGENCY APPROVAL

PROJECT: 24'X40' MODULAR CLASSROOM BUILDING

JOB #: 96-1310

DATE: 11/21/96

DRAWN BY:

SCALE:

APPROVED:

REVISIONS:  
2/4/97  
3/17/97 DSA REV.  
3/24/97 MSI REV.  
3/31/97 MSI REV.  
4/25/97 MSI REV.

PLOT DATE: 04/28/97

SHEET NO.:

A-3-24

PC-323