


ROOF PLAN - 0.018" METAL DECK - DUAL SLOPE

SCALE: 1/4" = 1'-0"

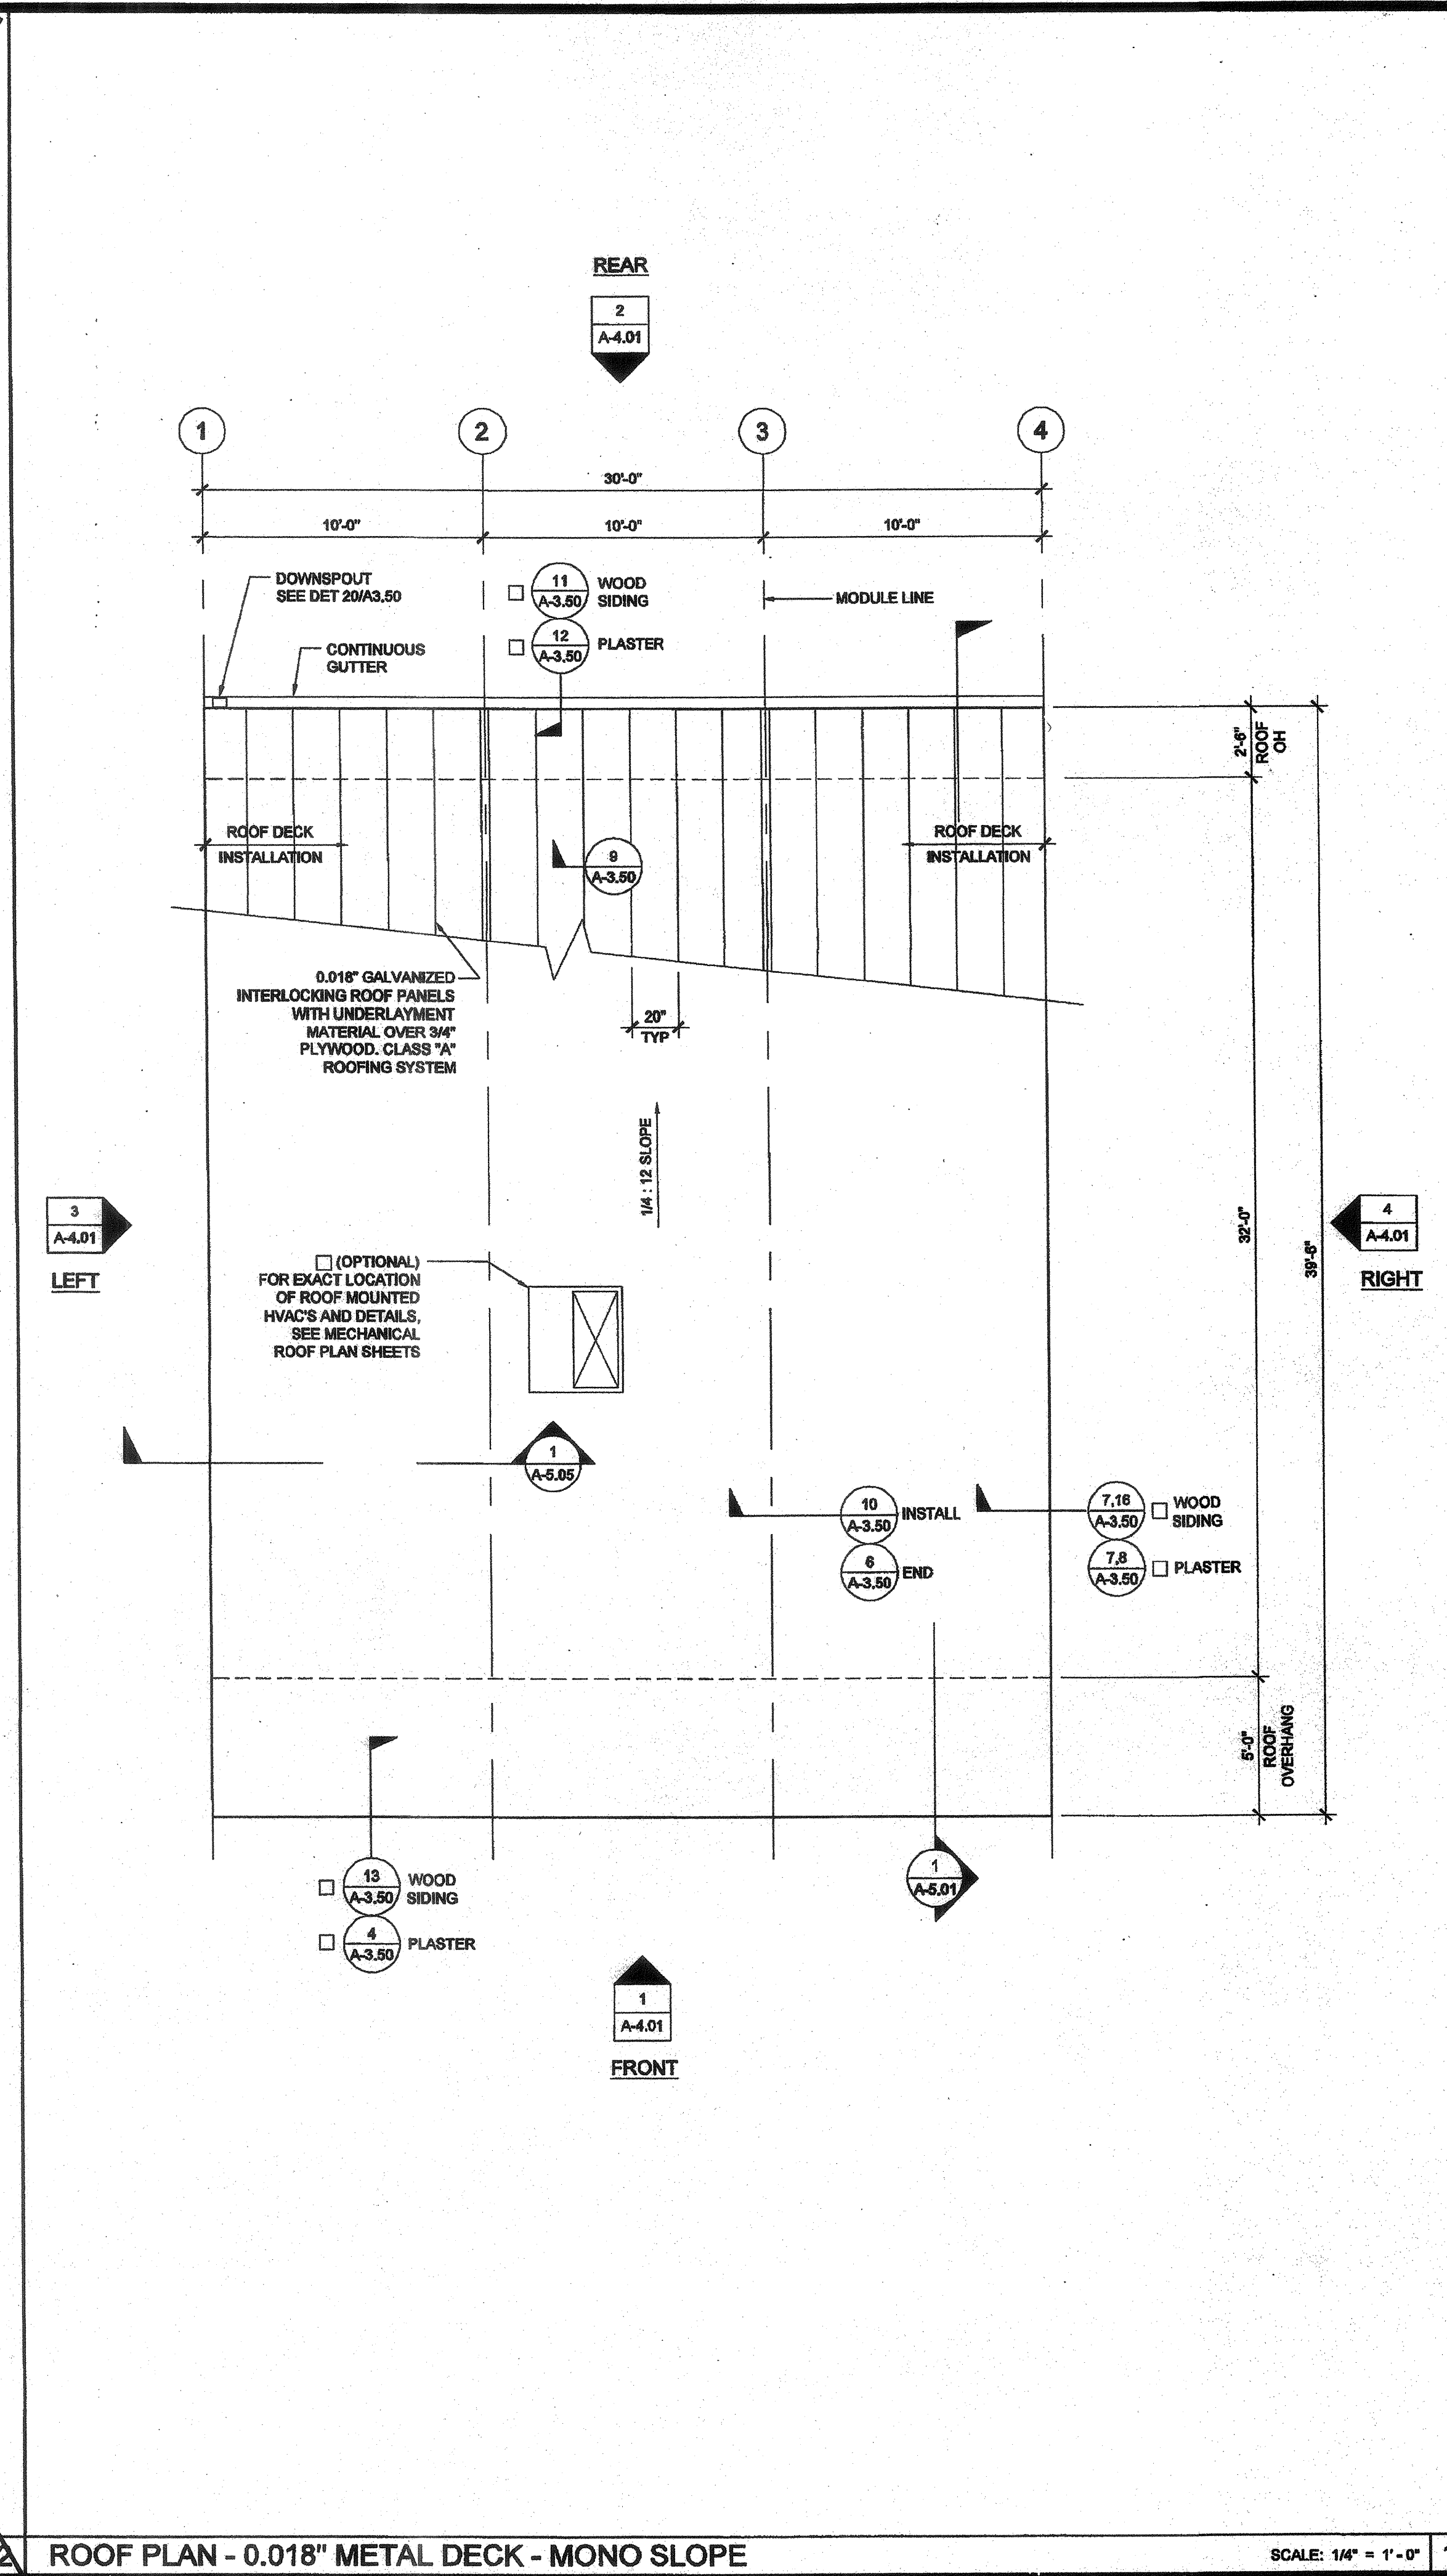

ROOF PLAN - 0.018" METAL DECK - MONO SLOPE

SCALE: 1/4" = 1'-0"

NOTES

- GROUP E OCCUPANCIES - BUILDINGS SHALL HAVE ROOF COVERINGS AS SPECIFIED IN CBC TABLE 1506.1 - CLASS A.
- LOCATIONS OF DRAFTSTOP AND/OR FULL HEIGHT PARTITIONS AS REQUIRED PER CBC-717.4.3 SHALL BE SHOWN ON PROJECT SPECIFIC PLANS.

THESE DRAWINGS AND ALL MATERIAL CONTAINED HEREIN ARE THE PROPERTY OF SILVERCREEK INDUSTRIES, INC (SCI Inc) AND SHALL NOT BE REPRODUCED, COPIED OR OTHERWISE DISPOSED OF DIRECTLY OR INDIRECTLY AND SHALL NOT BE USED IN WHOLE OR IN PART TO ASSIST IN THE MAKING OF OR FOR THE PURPOSE OF FURNISHING ANY INFORMATION FOR THE MAKING OF DRAWINGS, PRINTS, APPARATUS OR PARTS THEREOF WITHOUT THE FULL KNOWLEDGE AND WRITTEN CONSENT OF SCI Inc. ALL PATENTABLE MATERIAL CONTAINED HEREIN AND ORIGINATING WITH SCI Inc SHALL BE THE PROPERTY OF SCI Inc.

**SILVER CREEK INDUSTRIES, INC.**

**SILVER CREEK**

195 EAST MORGAN PERRIS, CALIFORNIA 92571  
PHONE: 951-943-5393 FAX: 951-943-2211

PROJECT NAME:

**CLASS LEASING CLASSROOMS BLDG'S**

SHEET TITLE:

**ROOF PLAN**  
30' x 32' - 0.018" METAL DECK  
MONO OR DUAL SLOPE

**STAVARES ASSOCIATES**

REGISTERED ARCHITECT

No. C-28564  
REN. 10-31-2013

12/23/2011

ARCHITECT OF RECORD  
SUBMISSION DATE

REGISTERED ARCHITECT

1-26-15

PROJECT SPECIFIC STATE AGENCY APPROVAL

IDENTIFICATION STAMP  
DIV. OF THE STATE ARCHITECT  
OFFICE OF REGULATION SERVICES

04 113850

AC [Signature]  
DATE: AUG 28 2011

ORIGINAL PC STATE AGENCY APPROVAL

PRE-CHECK DOCUMENT  
CODE 001010  
FOR CONSTRUCTION PERMITS

IDENTIFICATION STAMP  
DIV. OF THE STATE ARCHITECT  
OFFICE OF REGULATION SERVICES

PC 04-112070

AC [Signature]  
DATE: DEC 1 2010

REVISIONS


SILVER CREEK INDUSTRIES  
30' x 32' PC

PROJECT NO:

DRAWN BY:

SCALE: AS NOTED

DATE: 8-17-11

P.C. SHEET NUMBER

**A-3.01**

IDENTIFICATION STAMP  
DIV. OF THE STATE ARCHITECT

APP03 117549

AC [Signature] FLS M SS TN  
Date: OCT 11 2016

IDENTIFICATION STAMP  
DIV. OF THE STATE ARCHITECT

APP03 116979

AC [Signature] FLS M SS TN  
Date: 7-13-16