

THESE DRAWINGS AND ALL MATERIAL CONTAINED HEREIN ARE THE PROPERTY OF SILVERCREEK INDUSTRIES, INC (SCI Inc) AND SHALL NOT BE REPRODUCED, COPIED OR OTHERWISE DISPOSED OF DIRECTLY OR INDIRECTLY AND SHALL NOT BE USED IN WHOLE OR IN PART TO ASSIST IN THE MAKING OF OR FOR THE PURPOSE OF FURNISHING ANY INFORMATION FOR THE MAKING OF DRAWINGS, PRINTS, APPARATUS OR PARTS THEREOF WITHOUT THE FULL KNOWLEDGE AND WRITTEN CONSENT OF SCI Inc. ALL PATENTABLE MATERIAL CONTAINED HEREIN AND ORIGINATING WITH SCI Inc SHALL BE THE PROPERTY OF SCI Inc.


SILVER CREEK INDUSTRIES, INC.




195 EAST MORGAN PERRIS, CALIFORNIA 92571
PHONE: 951-943-5393 FAX: 951-943-2211

PROJECT NAME:
CLASS LEASING CLASSROOMS BLDG'S


SHEET TITLE:
INTERIOR ELEVATION 30' x 32'

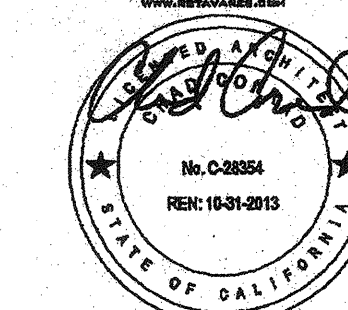


12/23/2011

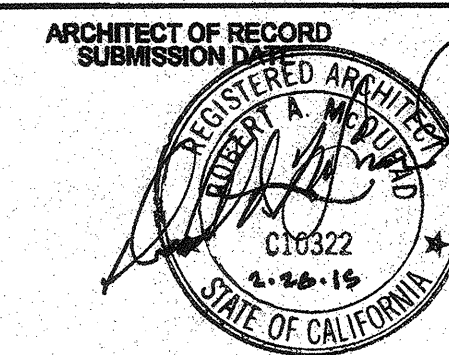

PROJECT SPECIFIC STATE AGENCY APPROVAL

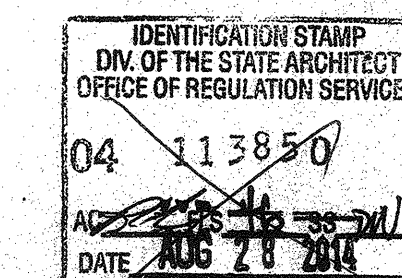

ORIGINAL PC STATE AGENCY APPROVAL

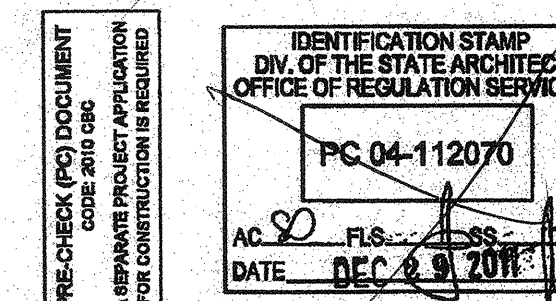


REVISIONS

- △
- △
- △
- △
- △
- △
- △
- △

SILVER CREEK INDUSTRIES 30' x 32' PC


PROJECT NO:
DRAWN BY:
SCALE: AS NOTED
DATE: 6-17-11
P.C. SHEET NUMBER

A-6.01

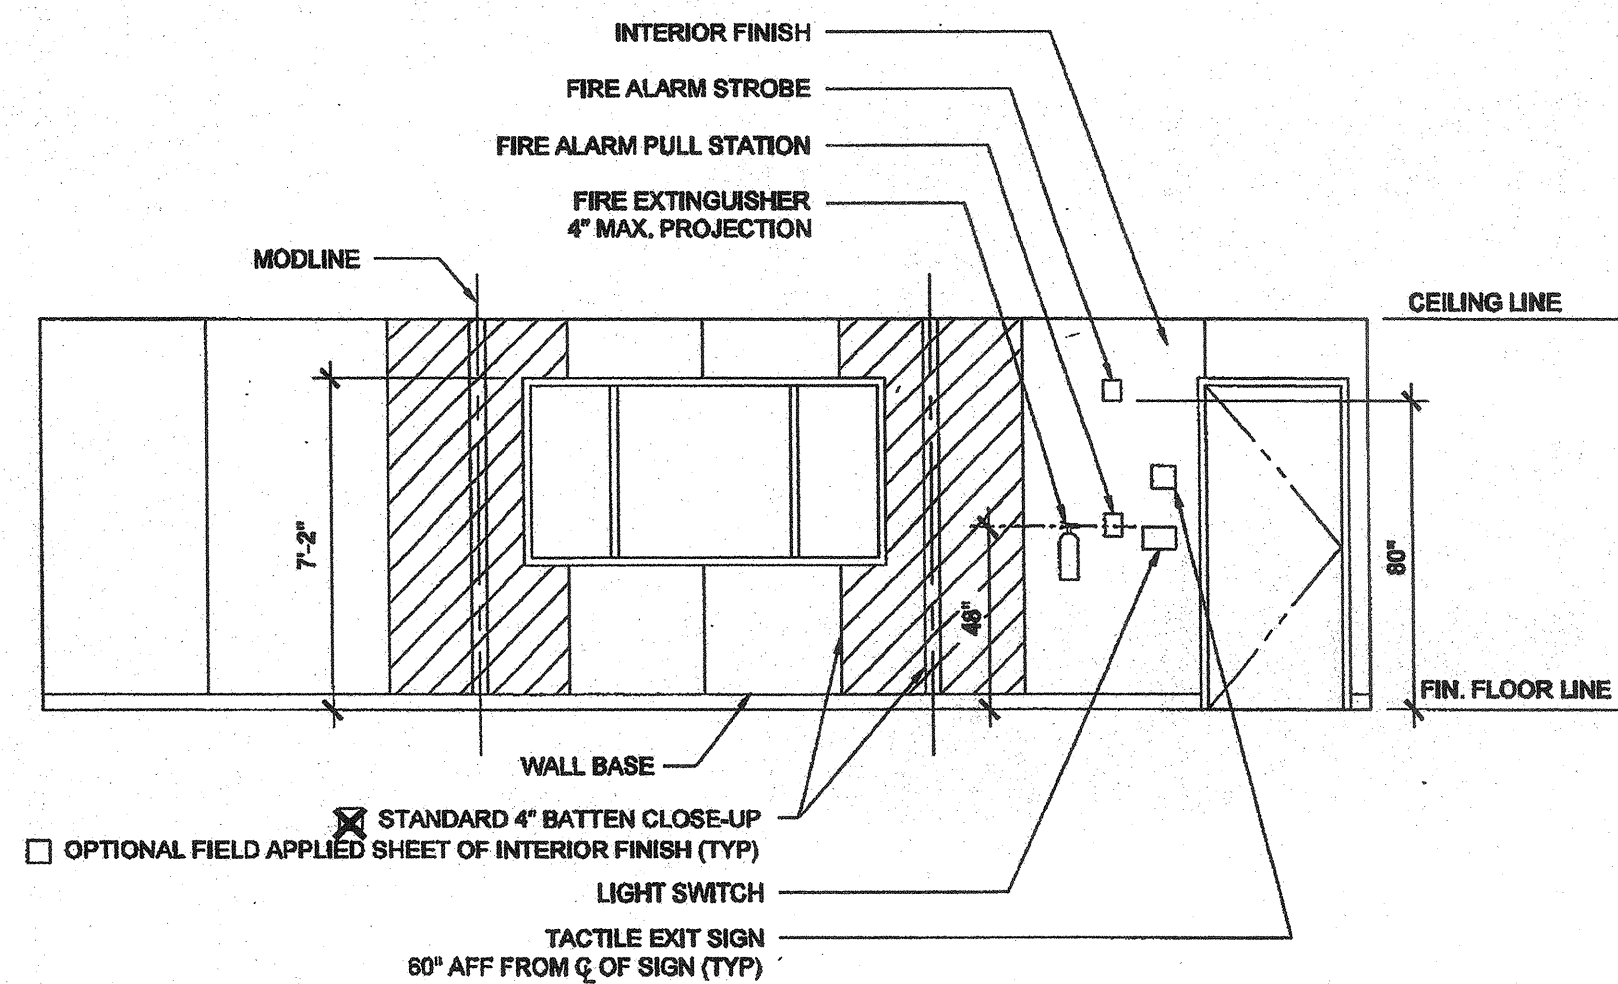


FRONT ELEVATION

SCALE: 1/4" = 1'-0" 3

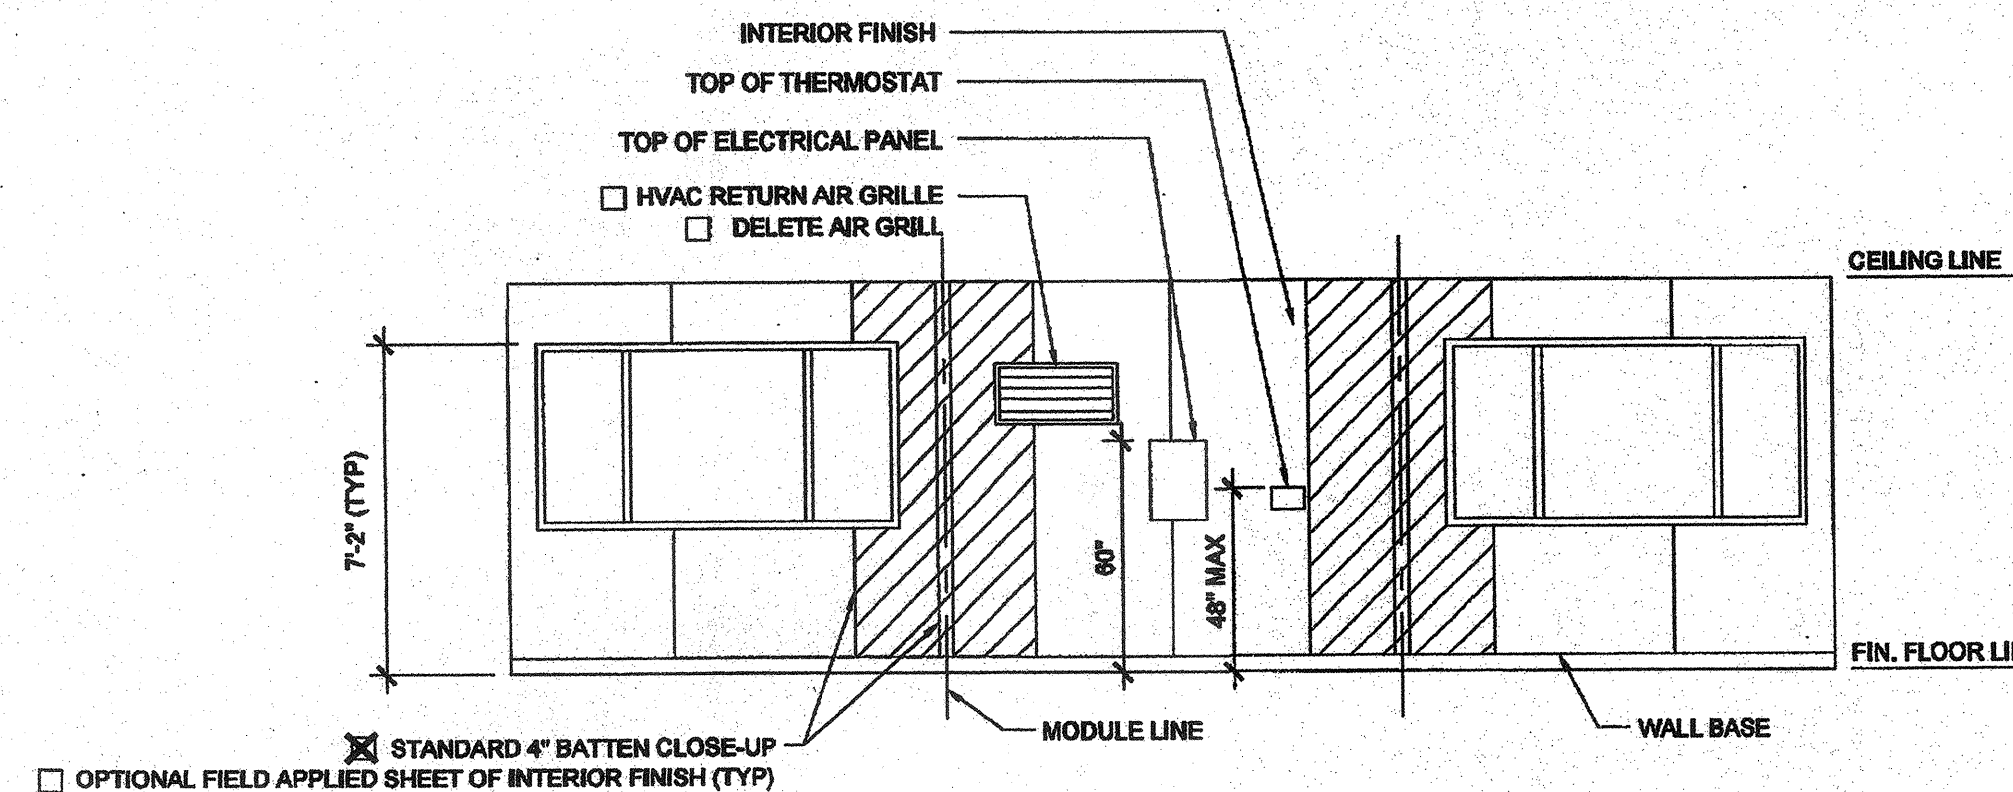


REAR ELEVATION

SCALE: 1/4" = 1'-0" 1

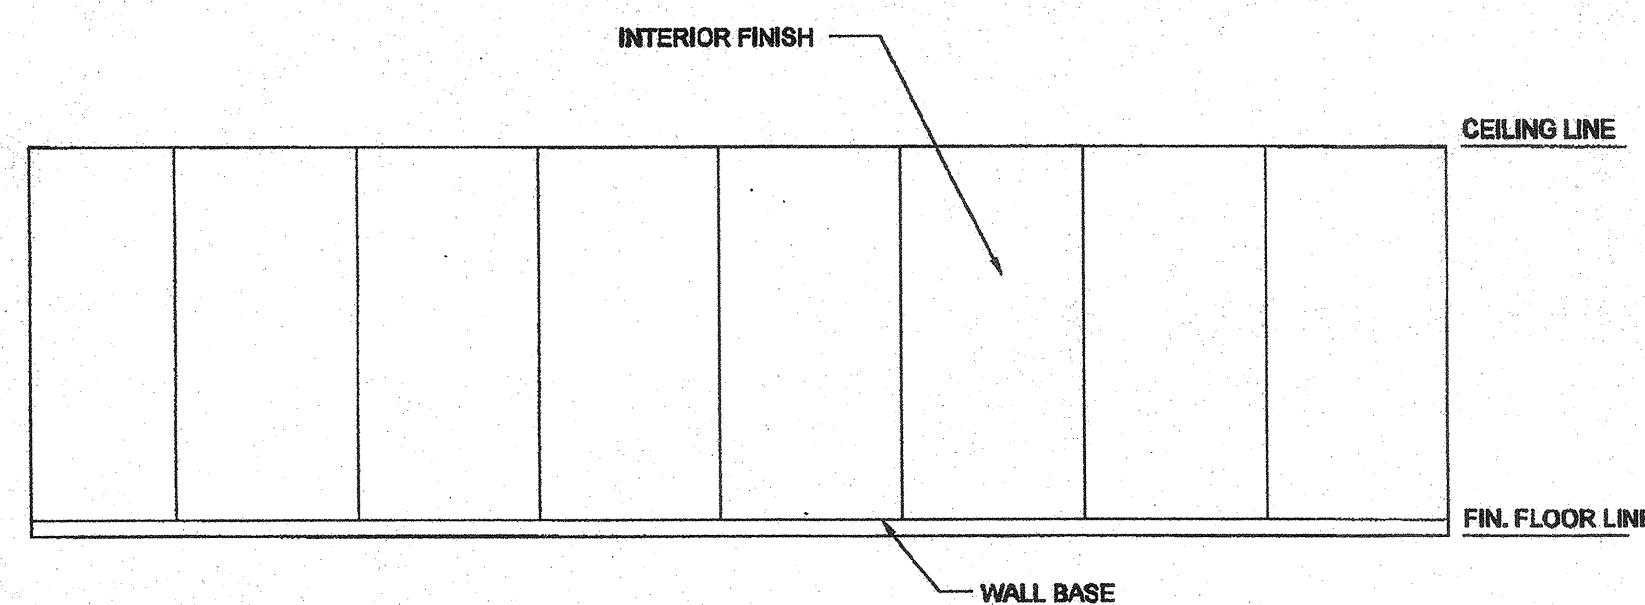

SIDE ELEVATION

SCALE: 1/4" = 1'-0" 4

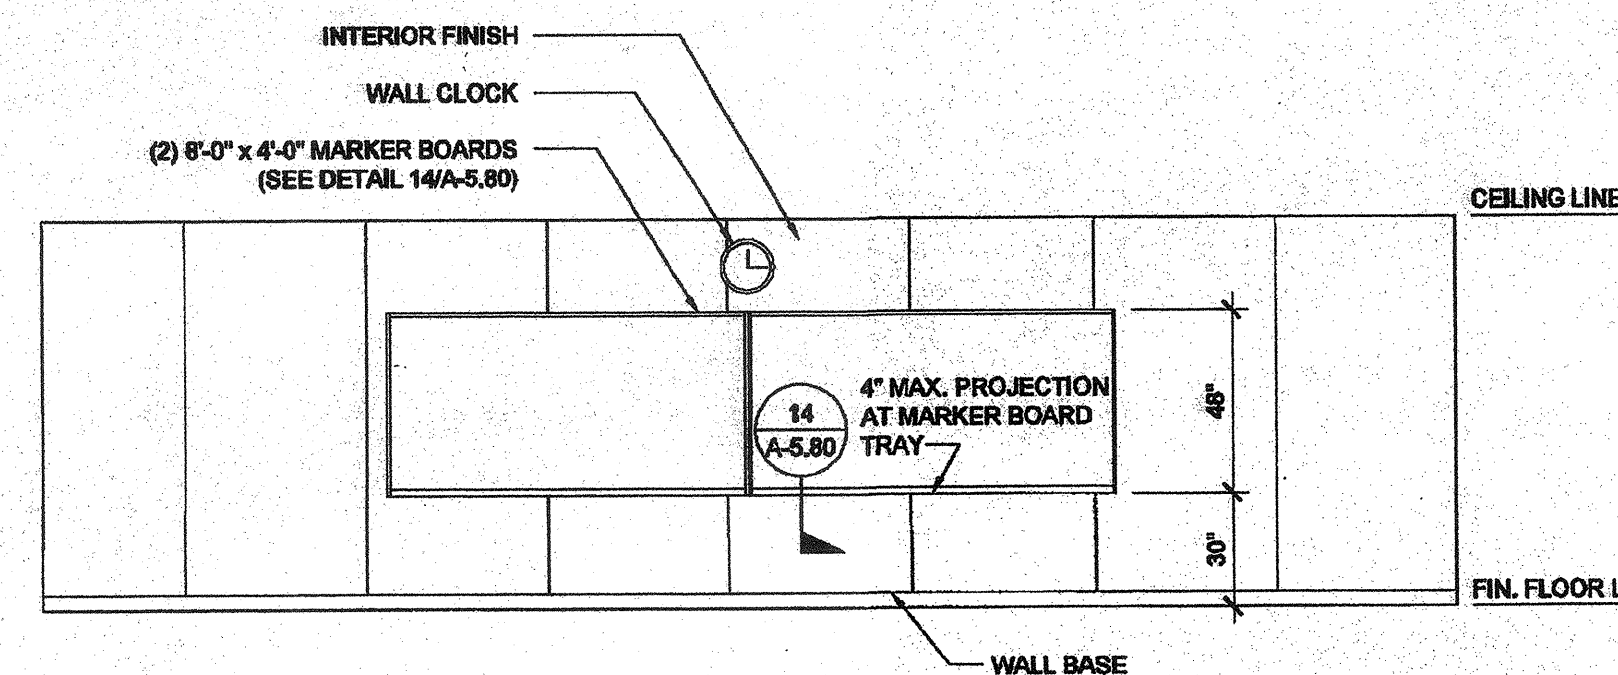

SIDE ELEVATION

SCALE: 1/4" = 1'-0" 2

IDENTIFICATION STAMP
DIV. OF THE STATE ARCHITECT
APP03 117549
AC W FLS FLS TN
Date OCT 11 2015

IDENTIFICATION STAMP
DIV. OF THE STATE ARCHITECT
APP03 116979
AC W FLS FLS BY
Date 4/13/16