

ROOM FINISHES SCHEDULE

ROOM NUMBER	ROOM NAME	FINISHES							REMARKS
		FLOOR	BASE	FRONT WALLS	REAR WALLS	RIGHT WALLS	LEFT WALLS	CEILING	
1	CLASSROOM		D	F	F	F	F	J	8'-6"

- A - CARPET PER STATE OF CALIF SPEC COMPLYING WITH GROUP 1, TYPE A OR TYPE B, CLASS 2, DENSITY 4600, DIRECT GLUE DOWN.
- B - VINYL SHEET FLOORING
- C - VCT, ARMSTRONG STANDARD OR EXCELON
- D - TOP SET BASE, 4" BURKE
- E - TOP SET BASE, 6" BRINGANTINE OR SANDOVAL
- F - WALL FINISH, 1/2" VINYL TACKBOARD CLASS 1 OVER 1/2" GYP BOARD BACKING
- G - 1/2" W.R. GYP BOARD, TAPE, TEXTURE, PAINTED FINISH
- H - 1/2" GYP BOARD, TAPE, TEXTURE, PAINTED FINISH
- I - 3/32" F.R.P. OVER 1/2" W.R. GYP BOARD
- J - ACOUSTICAL MAY IN GRID CEILING PANELS (SEE SPECIFICATIONS)
- K - 1/2" VINYL TACKBOARD CLASS 1 OVER 5/8" TYPE "X" GYP BOARD BACKING



DOOR SCHEDULE SEE SHT. 1 FOR LOCATION

DOORS		FRAMES									
DOOR NO.	FRAME OPENING SIZE	MATERIAL	TYPE	HEAD DETAIL	JAMB DETAIL	SILL DETAIL	JAMB THROAT	NOTE NO.			
1	3'-0" x 7'-0"	H.M.	N/A	A	1	H.M.	6/1	6/1	4/1	5/1	


- HM - HOLLOW METAL
- AL - ALUMINUM
- SST - STAINLESS STEEL
- STL - STEEL FRAME, 16 ga. FULLY WELDED
- WWF - WINDOW WALL FRAME
- SC - SOLID CORE WOOD
- HC - HOLLOW CORE WOOD

WINDOW SCHEDULE SEE SHT. 1 FOR LOCATION


WINDOW NO.	AMT.	TYPE	WIDTH	HEIGHT	FINISH	GLASS TYPE
(A)	2	SLD.	8'-0"	4'-0"	BRONZE	SOLAR GREY

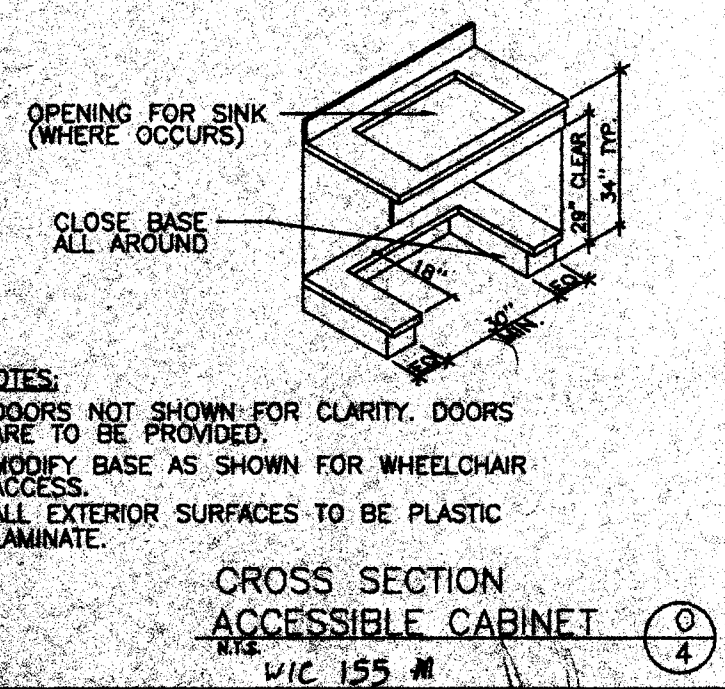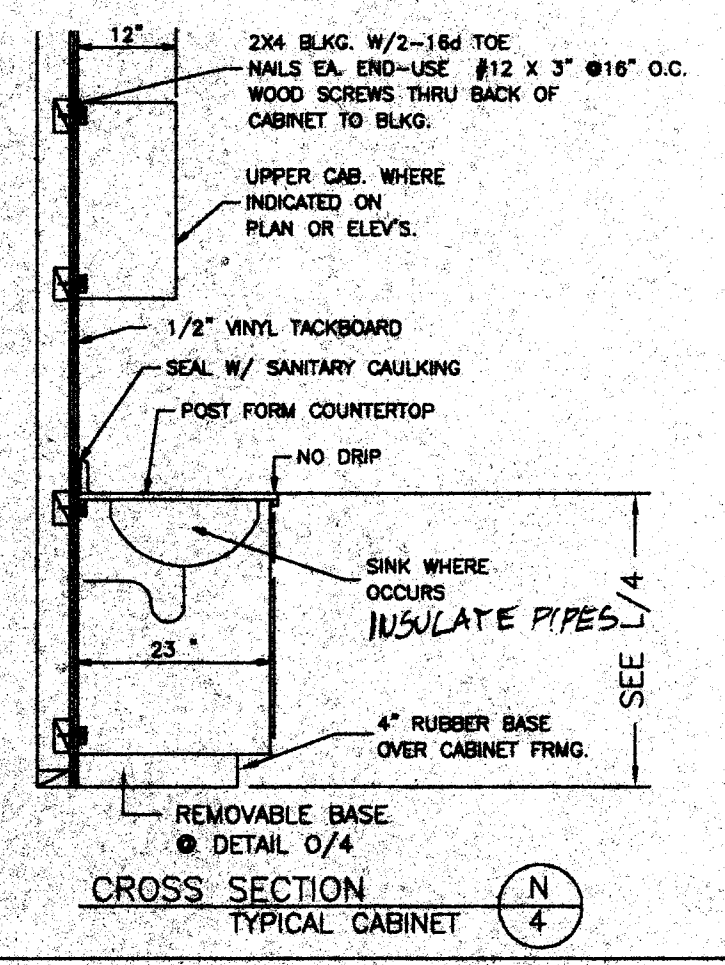


NOTES:
 1. DOORS NOT SHOWN FOR CLARITY. DOORS ARE TO BE PROVIDED.
 2. WOODY BASE AS SHOWN FOR WHEELCHAIR ACCESS.
 3. ALL EXTERIOR SURFACES TO BE PLASTIC LAMINATE.

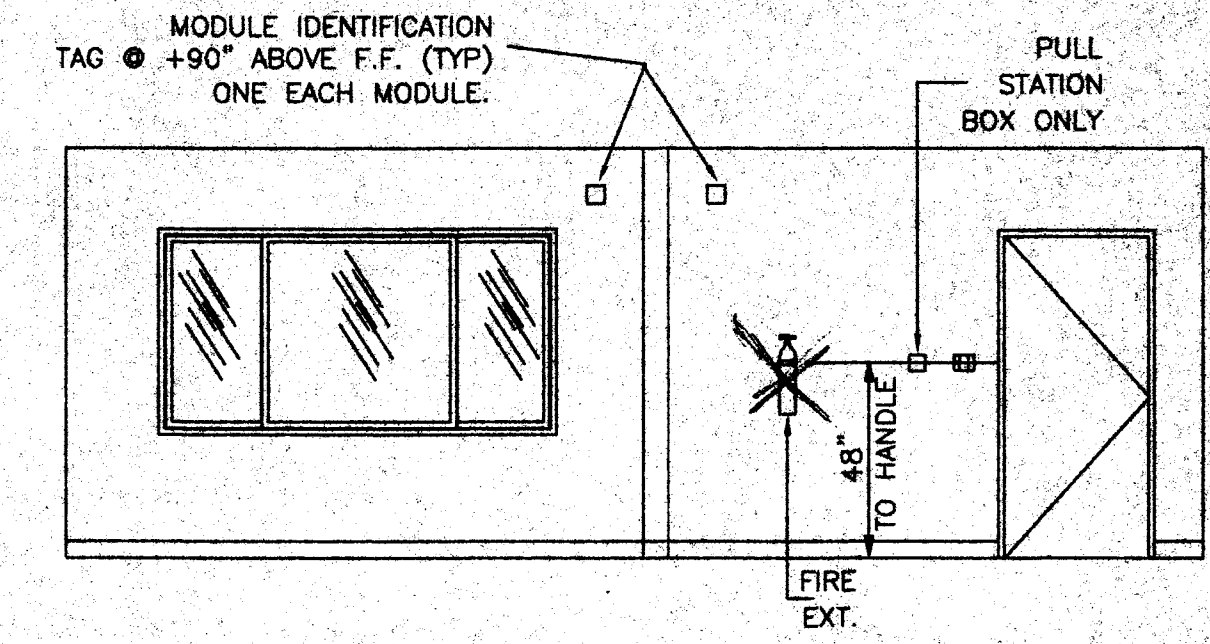


1 INTERIOR ELEVATION
 4 1/4" = 1'-0"

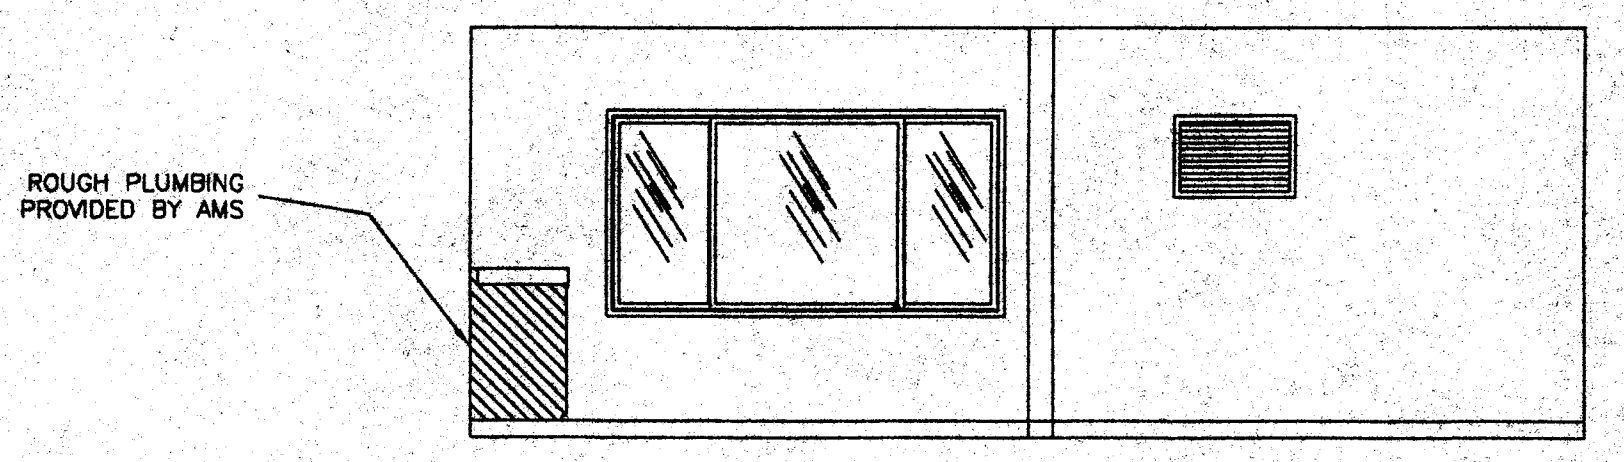

2 INTERIOR ELEVATION
 4 1/4" = 1'-0"

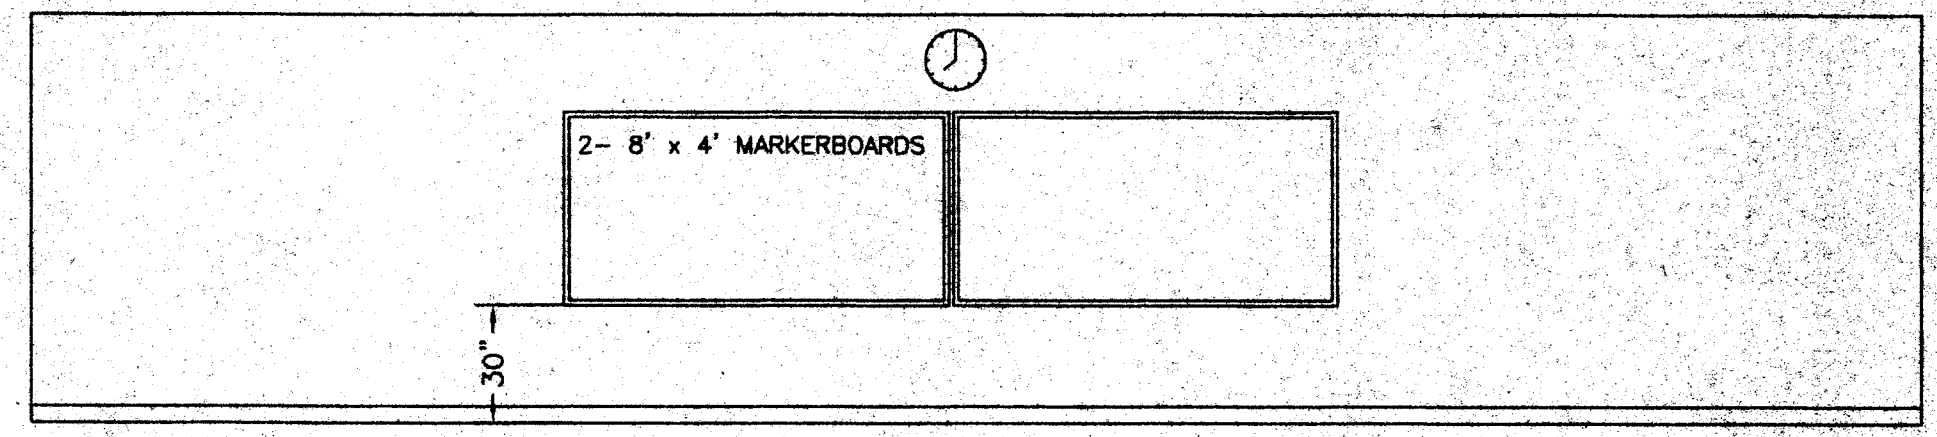

3 INTERIOR ELEVATION
 4 1/4" = 1'-0"

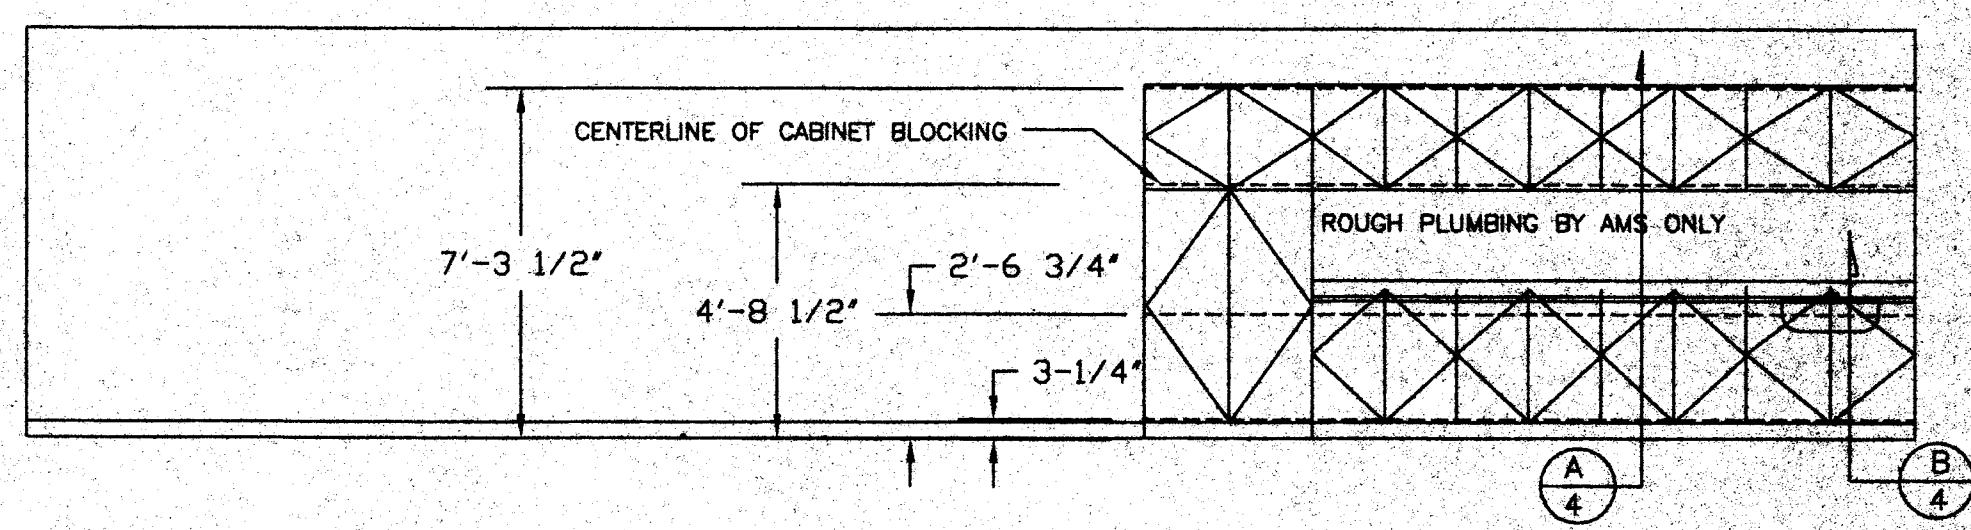

4 INTERIOR ELEVATION
 4 1/4" = 1'-0"

IDENTIFICATION STAMP
 DIV. OF THE STATE ARCHITECT
 APPROX 107512
 AC BY FLS/SS AS
 DATE JAN 21 2004

FILE NO.
 IDENTIFICATION STAMP
 DIV. OF THE STATE ARCHITECT
 OFFICE OF REGULATOR SERVICES
 AC BY FLS/SS AS
 DATE

BASED ON PC# 02-104915

24 X 40
 RELOCATABLE
 CLASSROOMS



CUSTOMER:
 BAKERSFIELD CITY SCHOOL DISTRICT

DATE: 11-18-03
 SCALE: NONE
 DRAWN BY: M.H.
 CHECKED BY:
 SERIAL NO.

INTERIOR ELEVATIONS AND OPTIONS

REVISIONS					
NO	DATE	DESCRIPTION	NO	DATE	DESCRIPTION

PROJECT No.
 SHEET No.
 4