

DANNY E. ORDIZ, AIA
 ARCHITECT C-14,728
 WILLIAM J. MELBY, AIA
 ARCHITECT C-16,835

IDENTIFICATION STAMP
 DIVISION OF STATE ARCHITECT
 OFFICE OF REGULATION SERVICES
 APP # 2108679
 FILE # 15-6
 AC [Signature] FLS [Signature] SS [Signature]
 DATE JUL 26 2005

PTN: 63321-50
 SITE IMPROVEMENTS
 PORTABLE CLASSROOMS
 AT
 CHIPMAN JUNIOR HIGH SCHOOL

BAKERSFIELD
 CITY SCHOOL DISTRICT


EISSLER STREET
 BAKERSFIELD
 CALIFORNIA
 93306

MARK	DATE	DESCRIPTION
SD		
CD		


JOB NUMBER: 2004771
 CAD DRAWING FILE: A-112.AEC
 DRAWN BY: JAH
 CHECKED BY: EW
 CHECK AND VERIFY ALL DIMENSIONS BEFORE PROCEEDING WITH THE WORK. REPORT DISCREPANCIES TO THE ARCHITECT.
 THE DRAWINGS, IDEAS, AND DESIGNS REPRESENTED ON THIS SHEET ARE THE PROPERTY OF THE ARCHITECT.
 COPYRIGHT © 2004
 ORDIZ-MELBY ARCHITECTS, INC. 2004

SHEET TITLE
ENLARGED SITE PLAN AND DETAILS


SHEET IDENTIFICATION NUMBER
A-112
 SHEET 02 OF 03

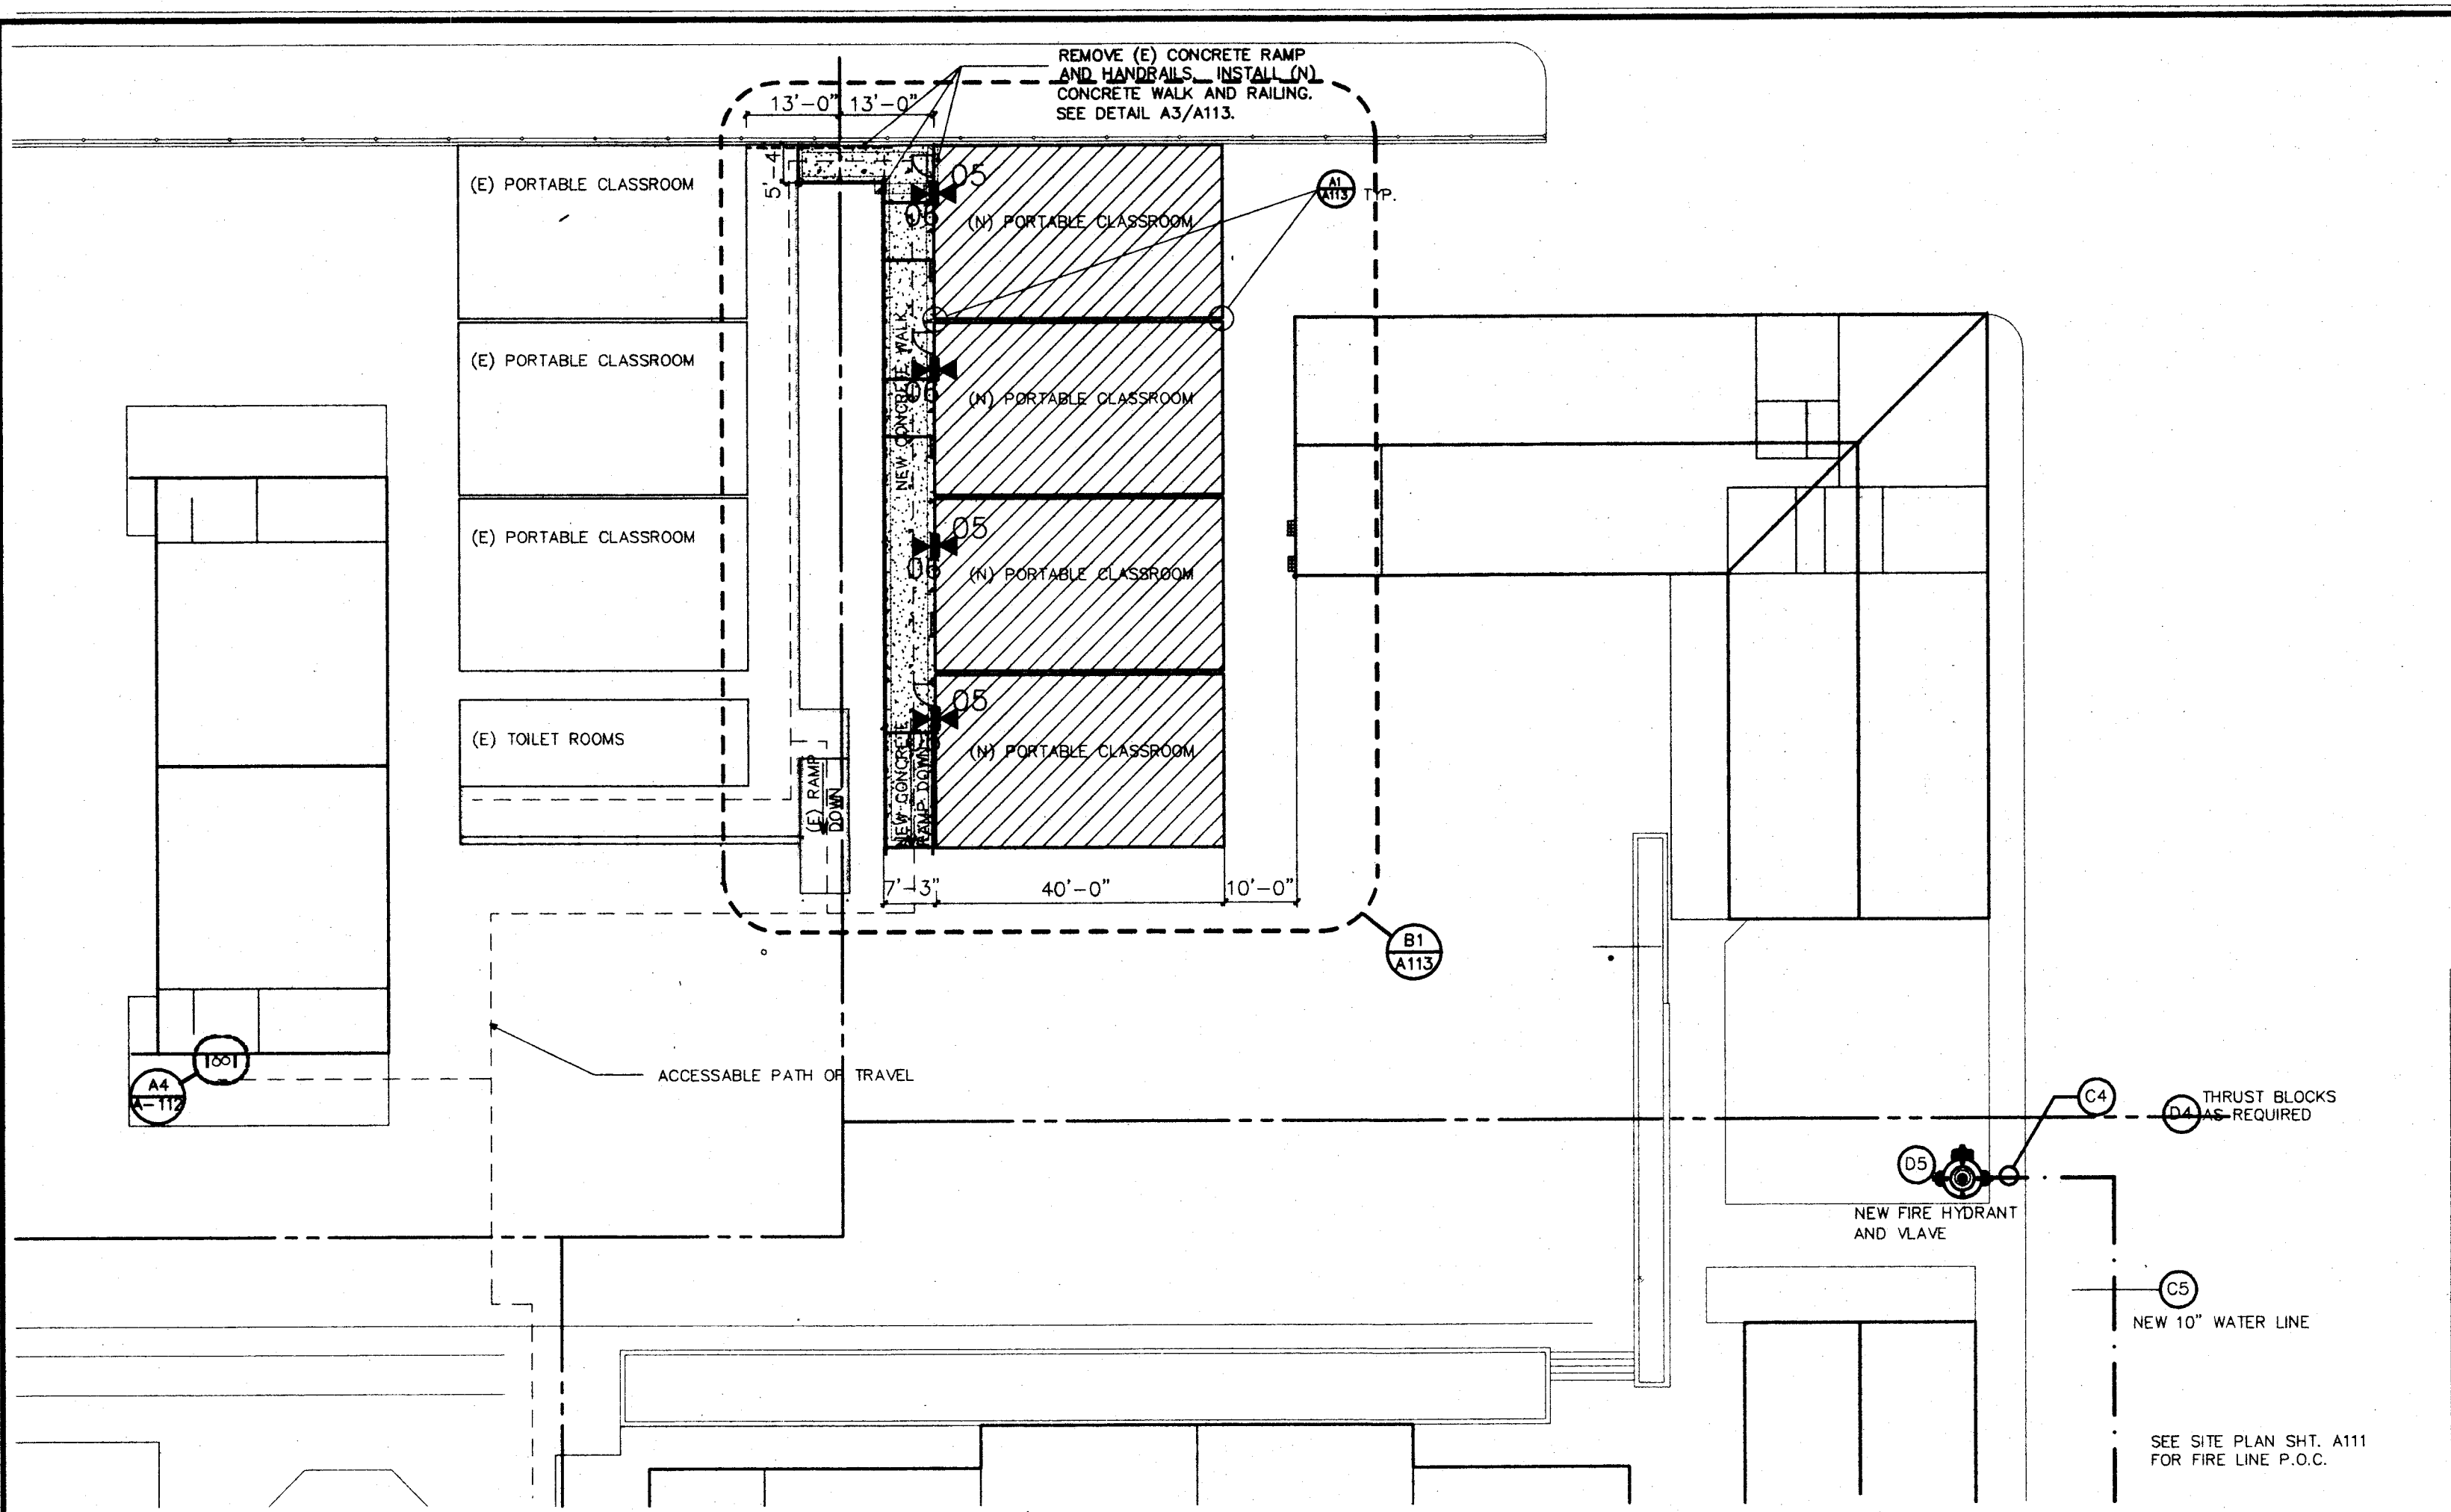


C1 PARTIAL SITE PLAN
 SCALE: 1"=20'
 NOTE: SEE DETAIL C4 FOR TYP. 05

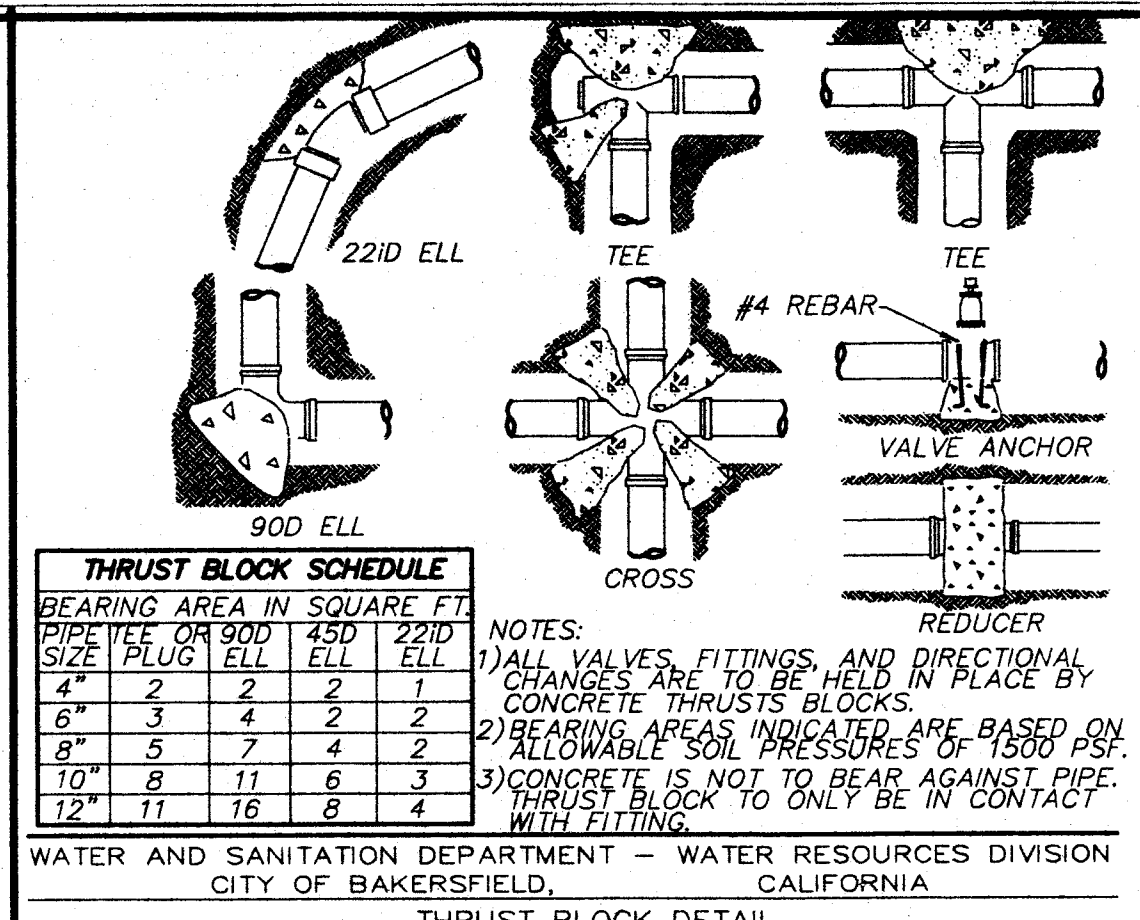


D4 THRUST BLOCK

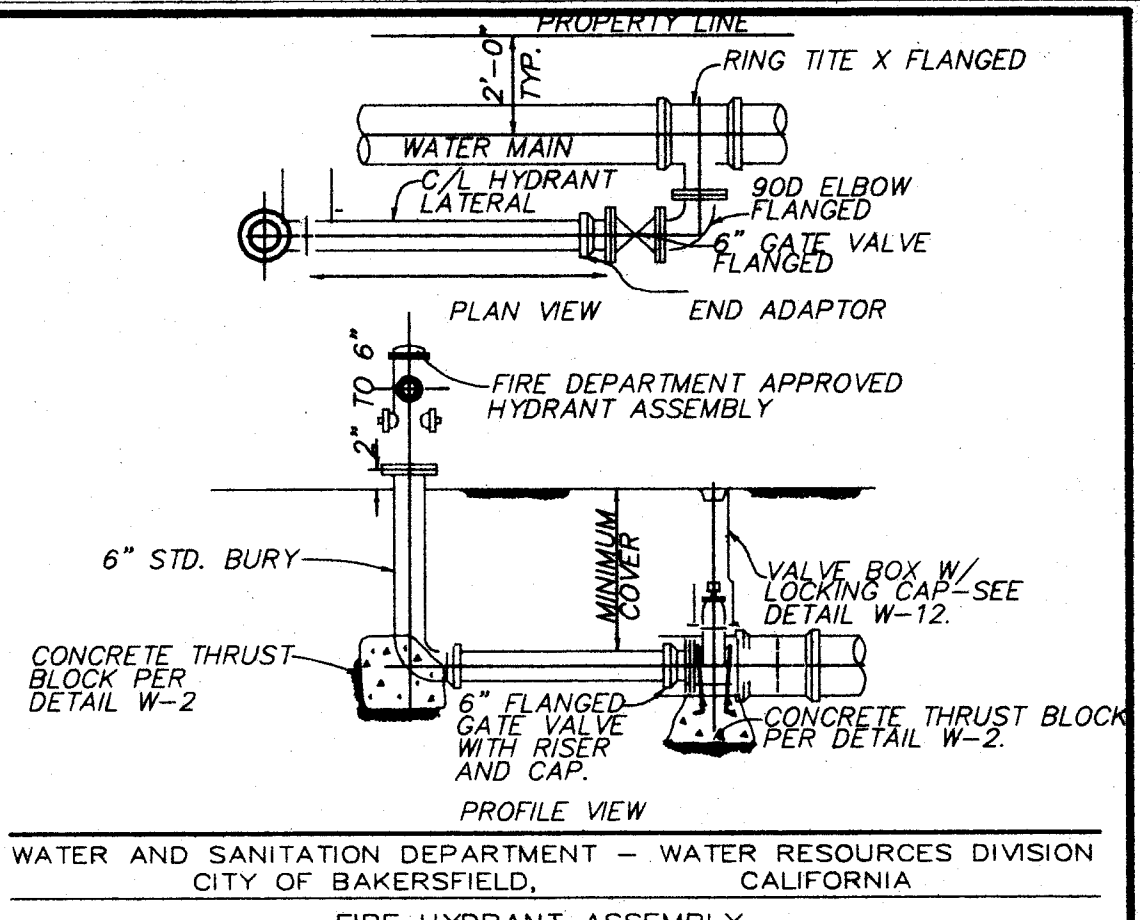


D5 FIRE HYDRANT

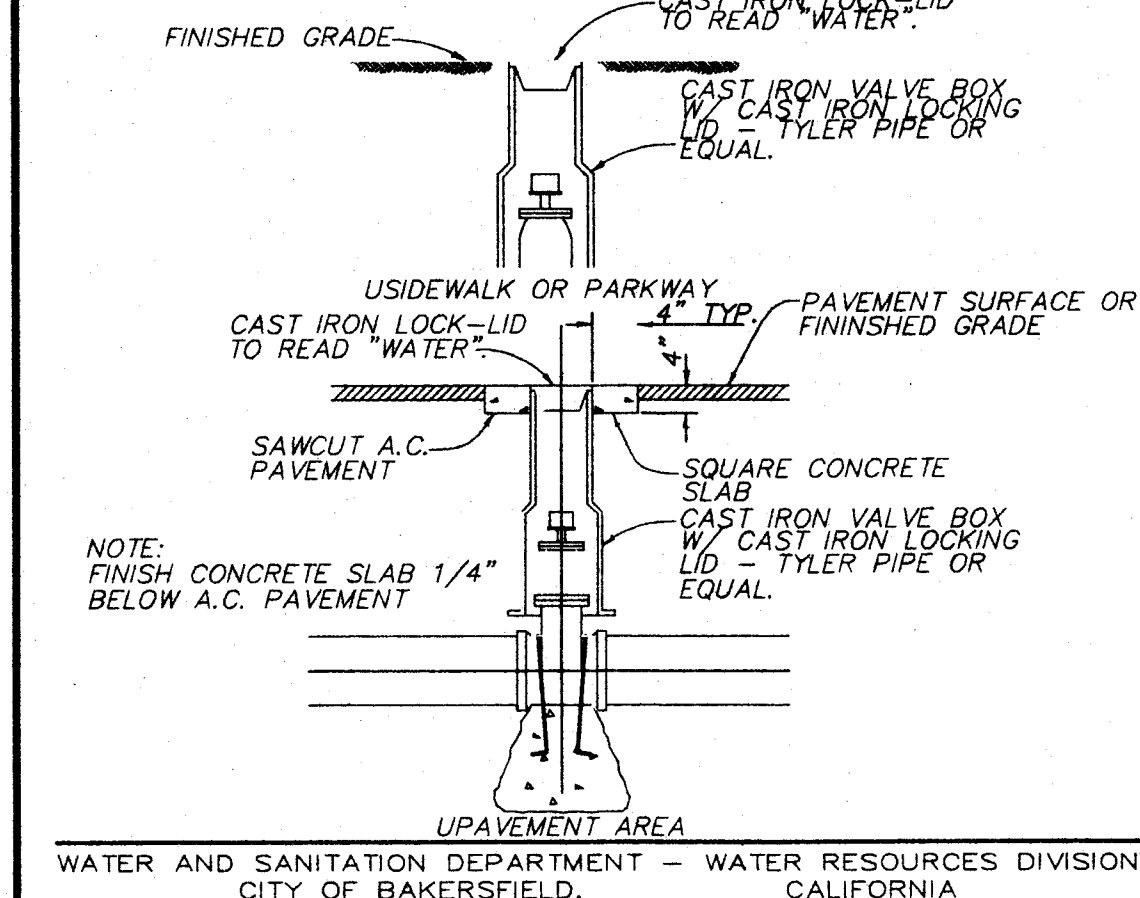


C4 VALVE BOX

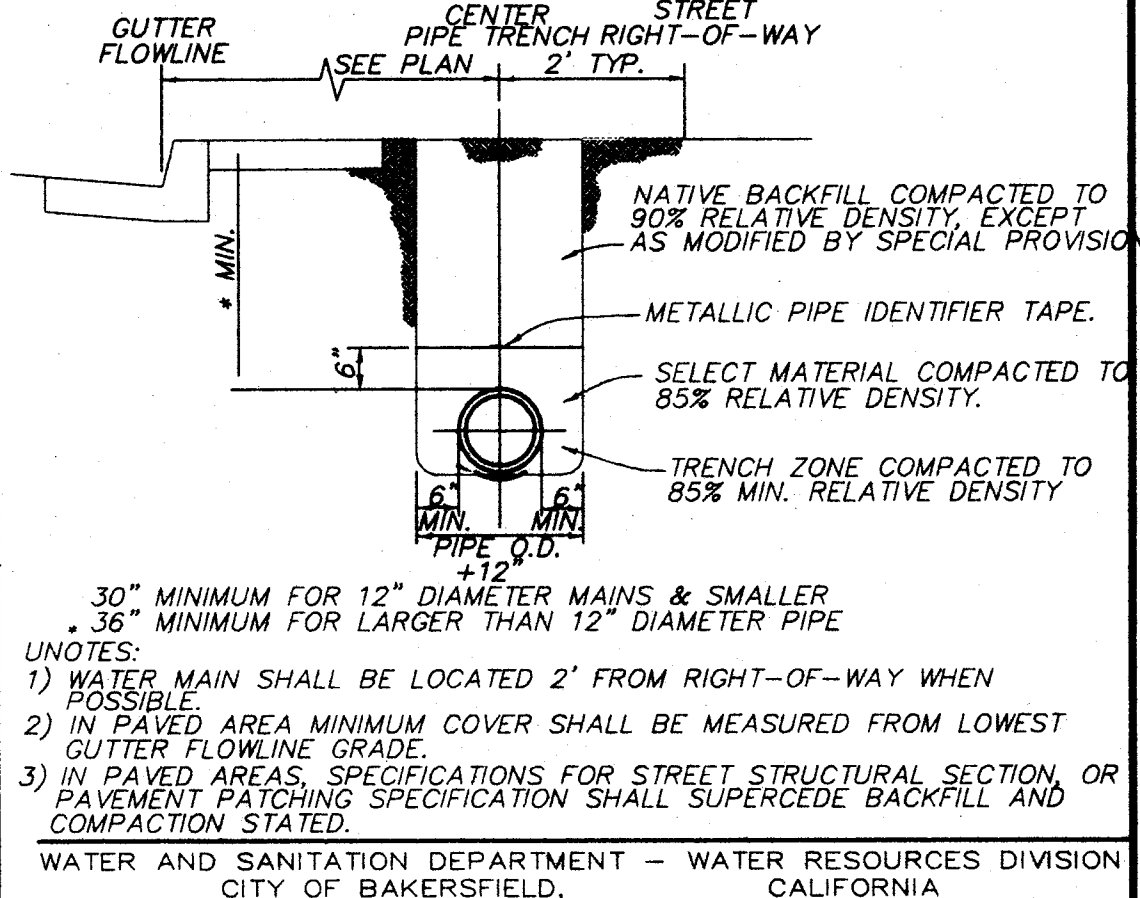


C5 PIPE TRENCH

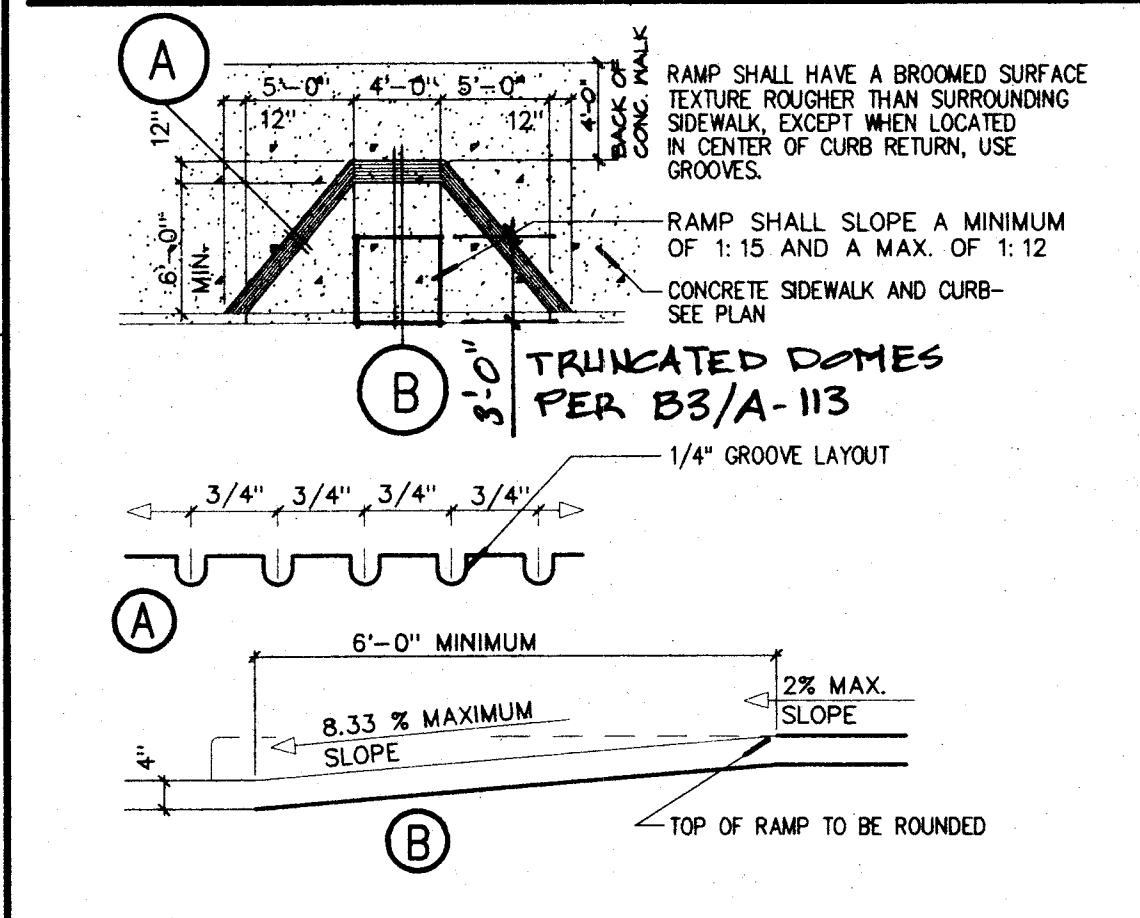


B1 ACCESSIBLE PARKING RAMP

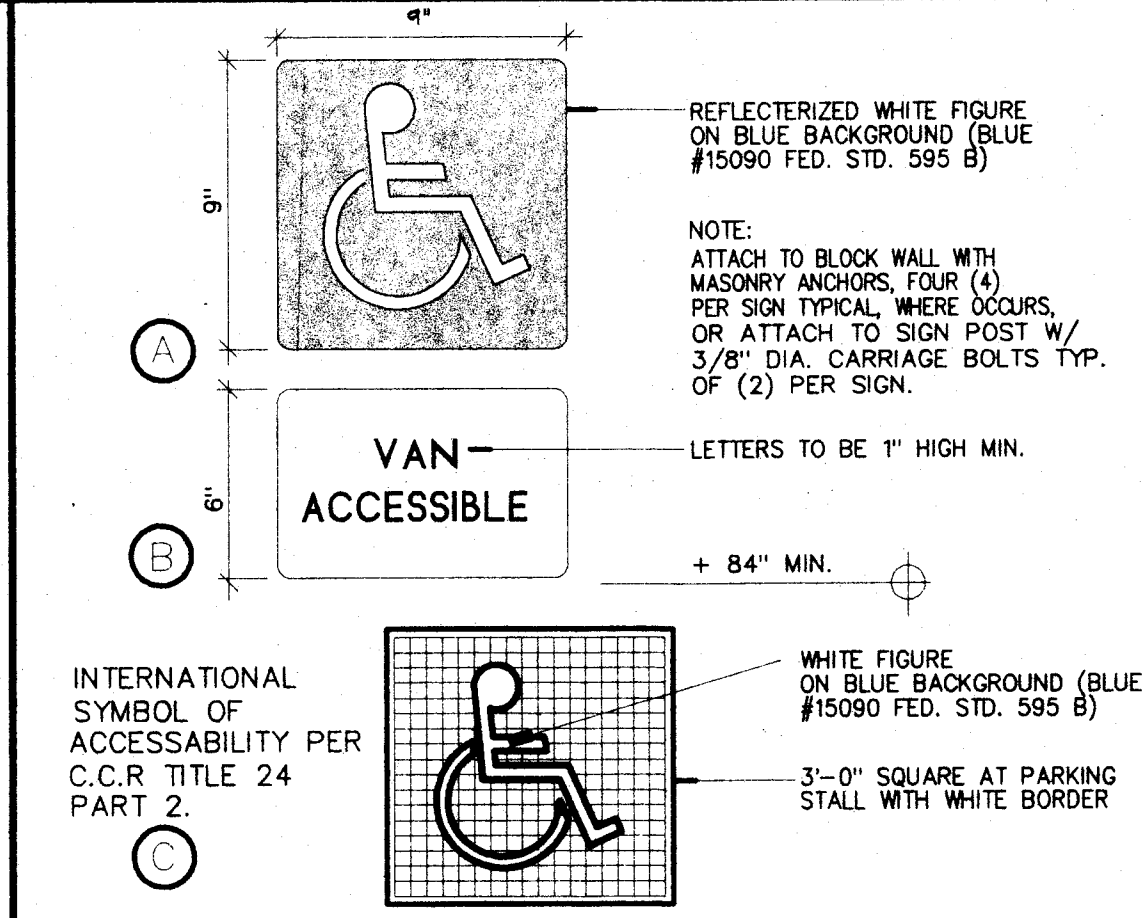


B2 ACCESS SIGNAGE

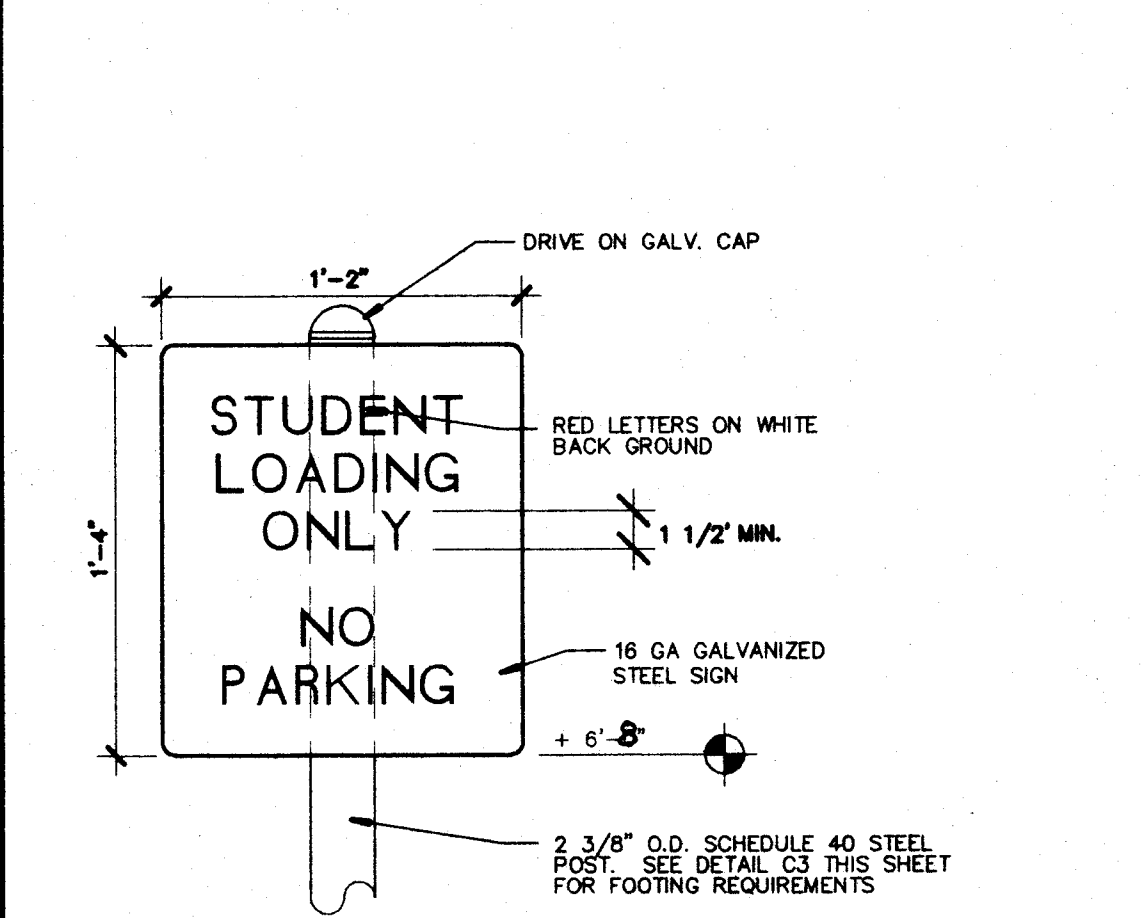


B3 STUDENT DROP OFF SIGNAGE

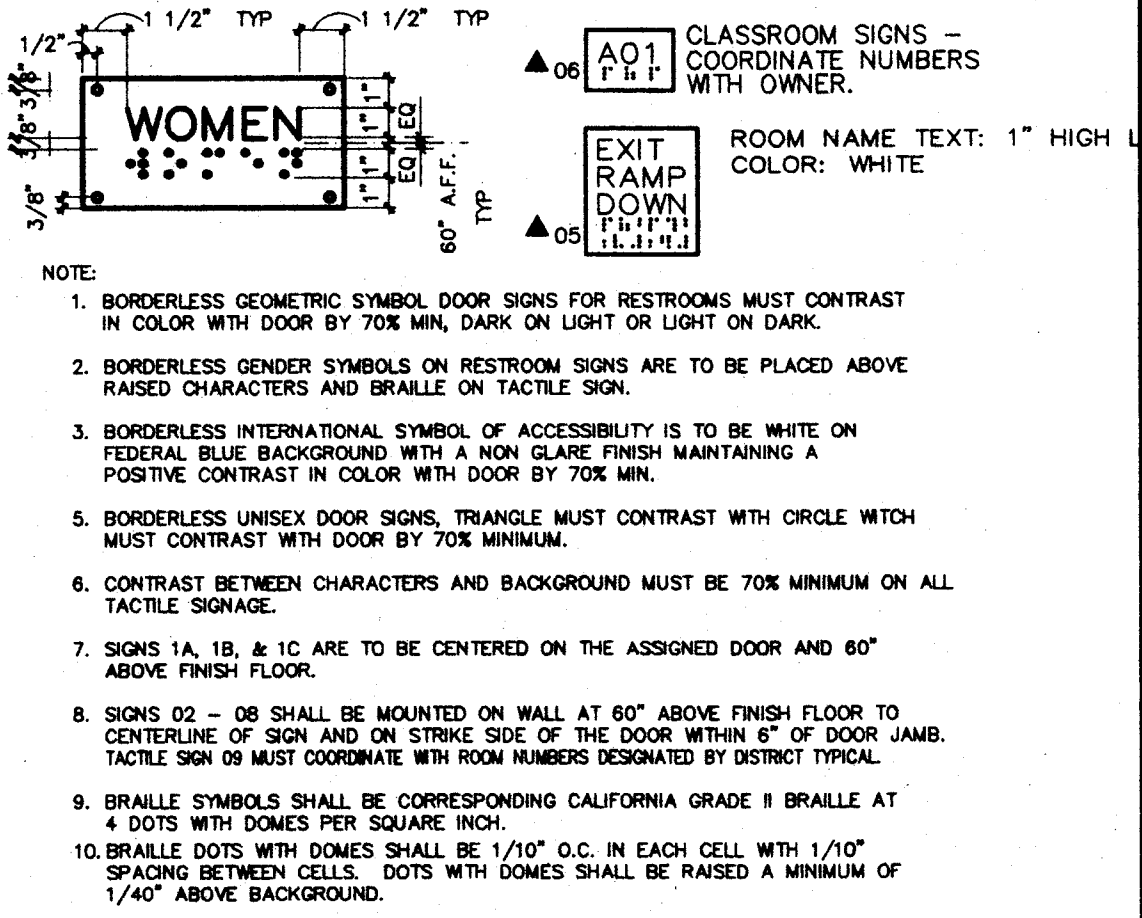


B4 SIGNAGE

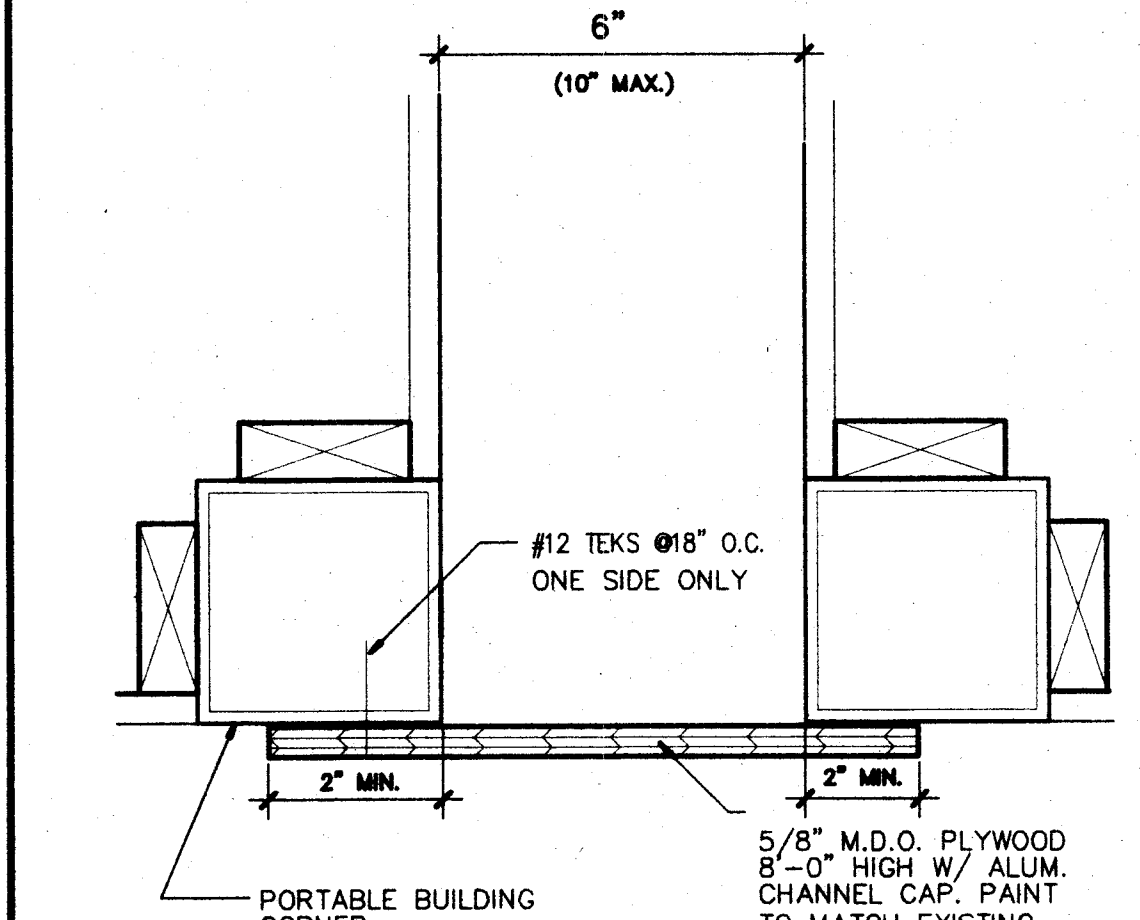


A1 CLOSURE PANEL PLAN

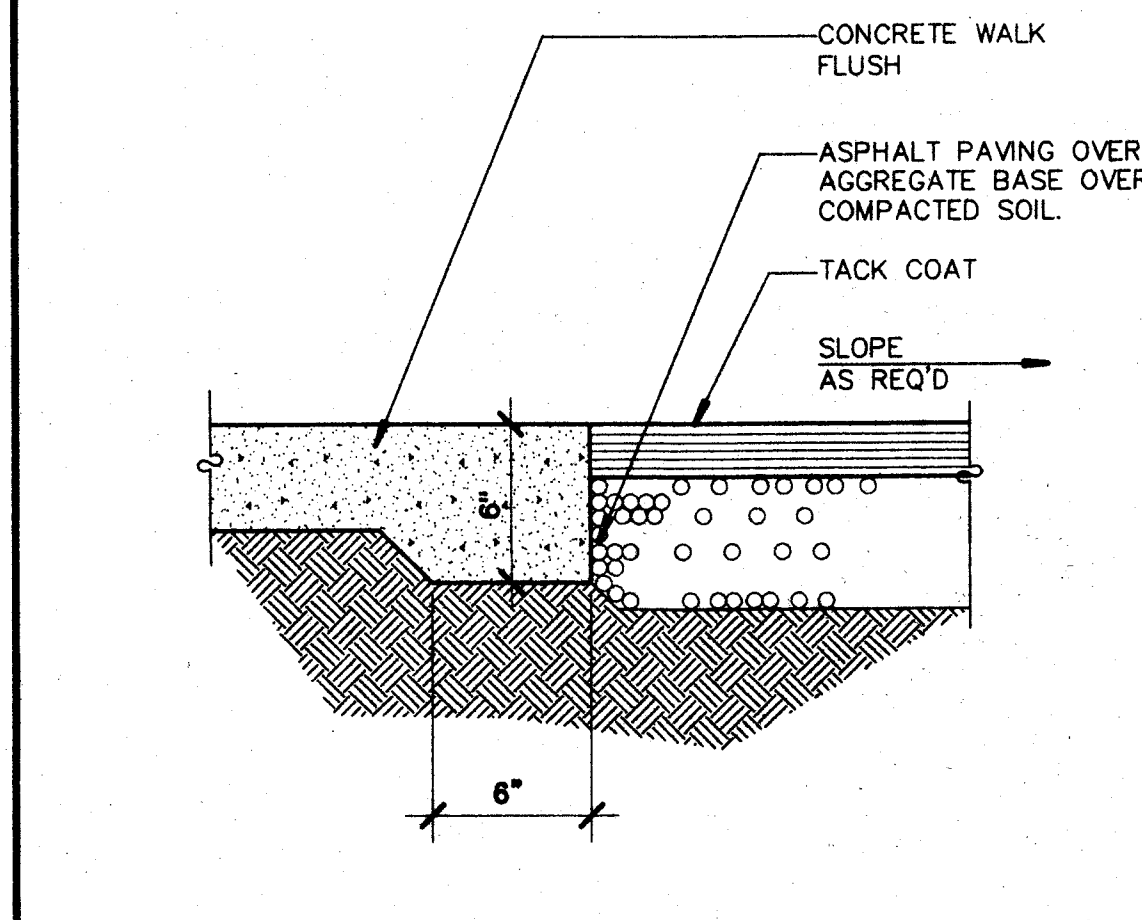


A2 CONCRETE WALK TO PAVING
 SCALE: 3"=1'-0"

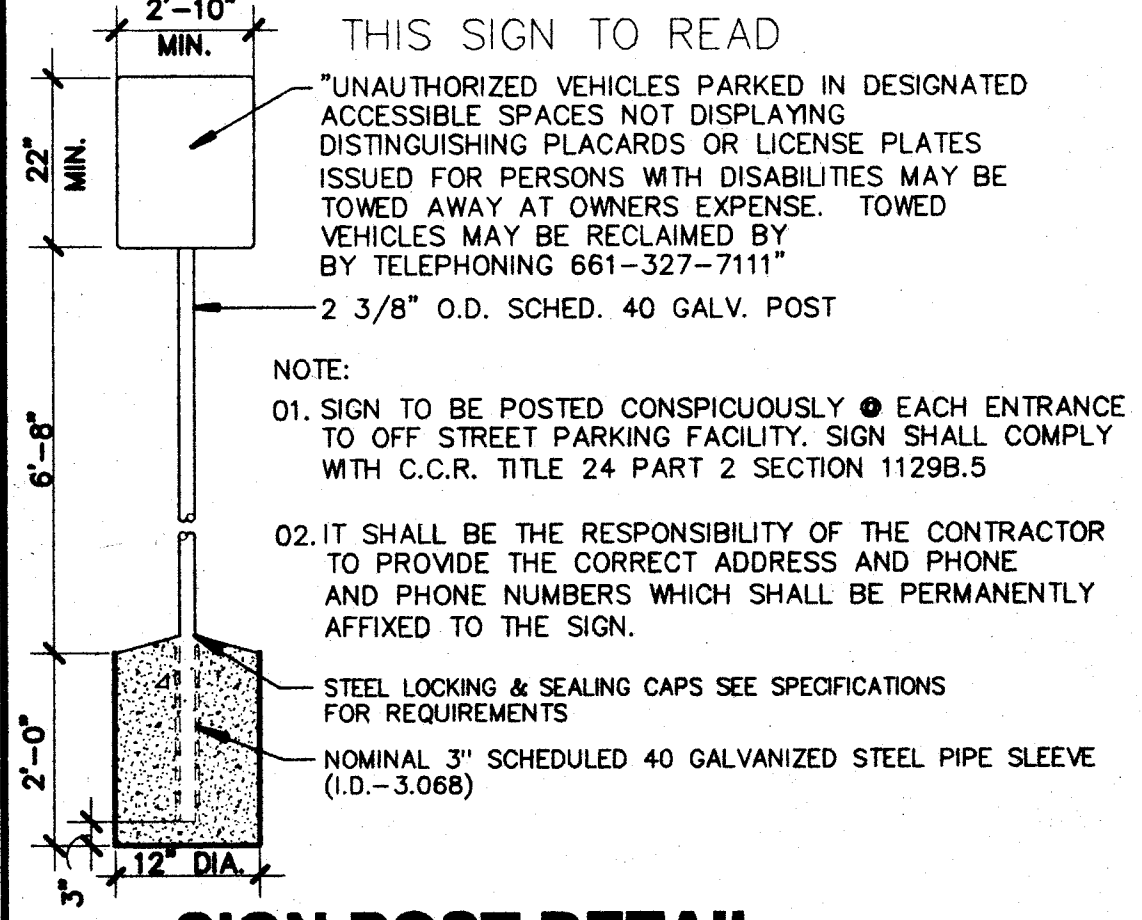

A3 SIGN POST DETAIL

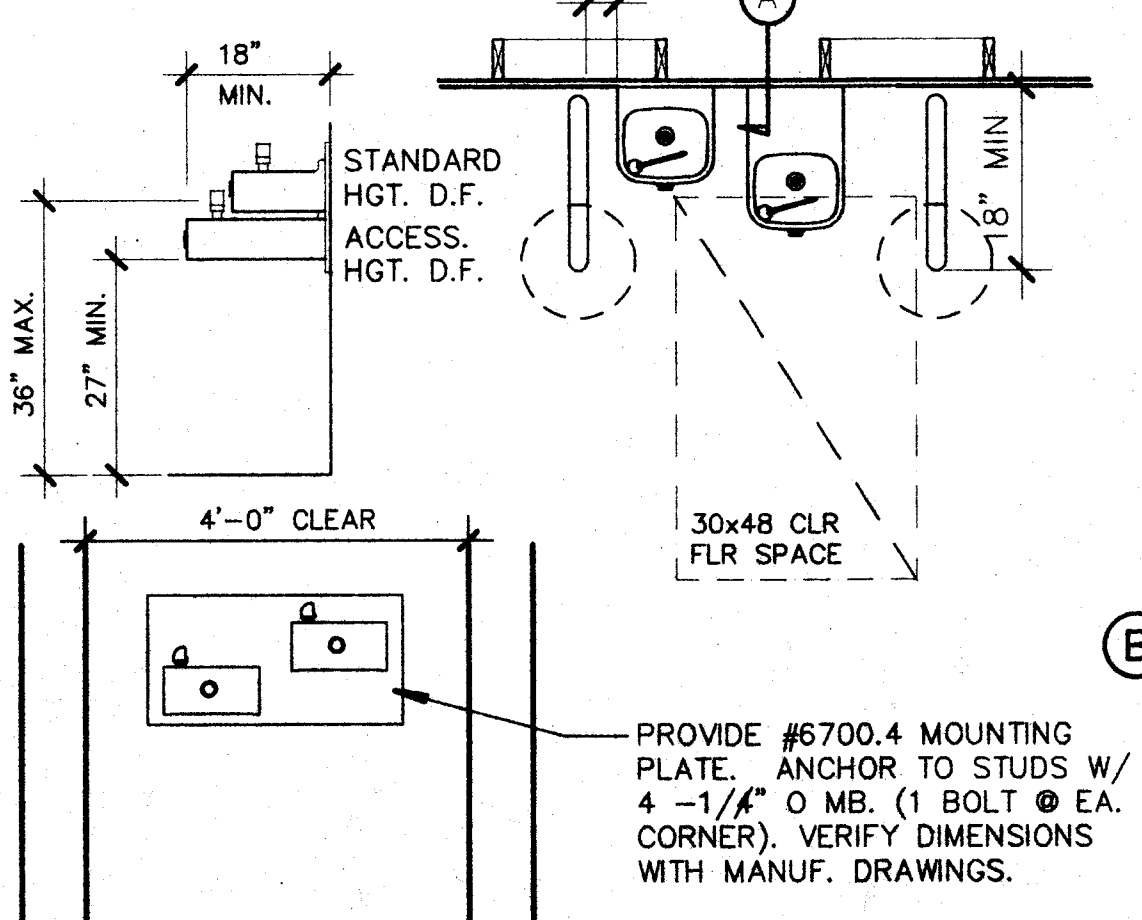

A4 HI-LO DRINKING FOUNTAIN

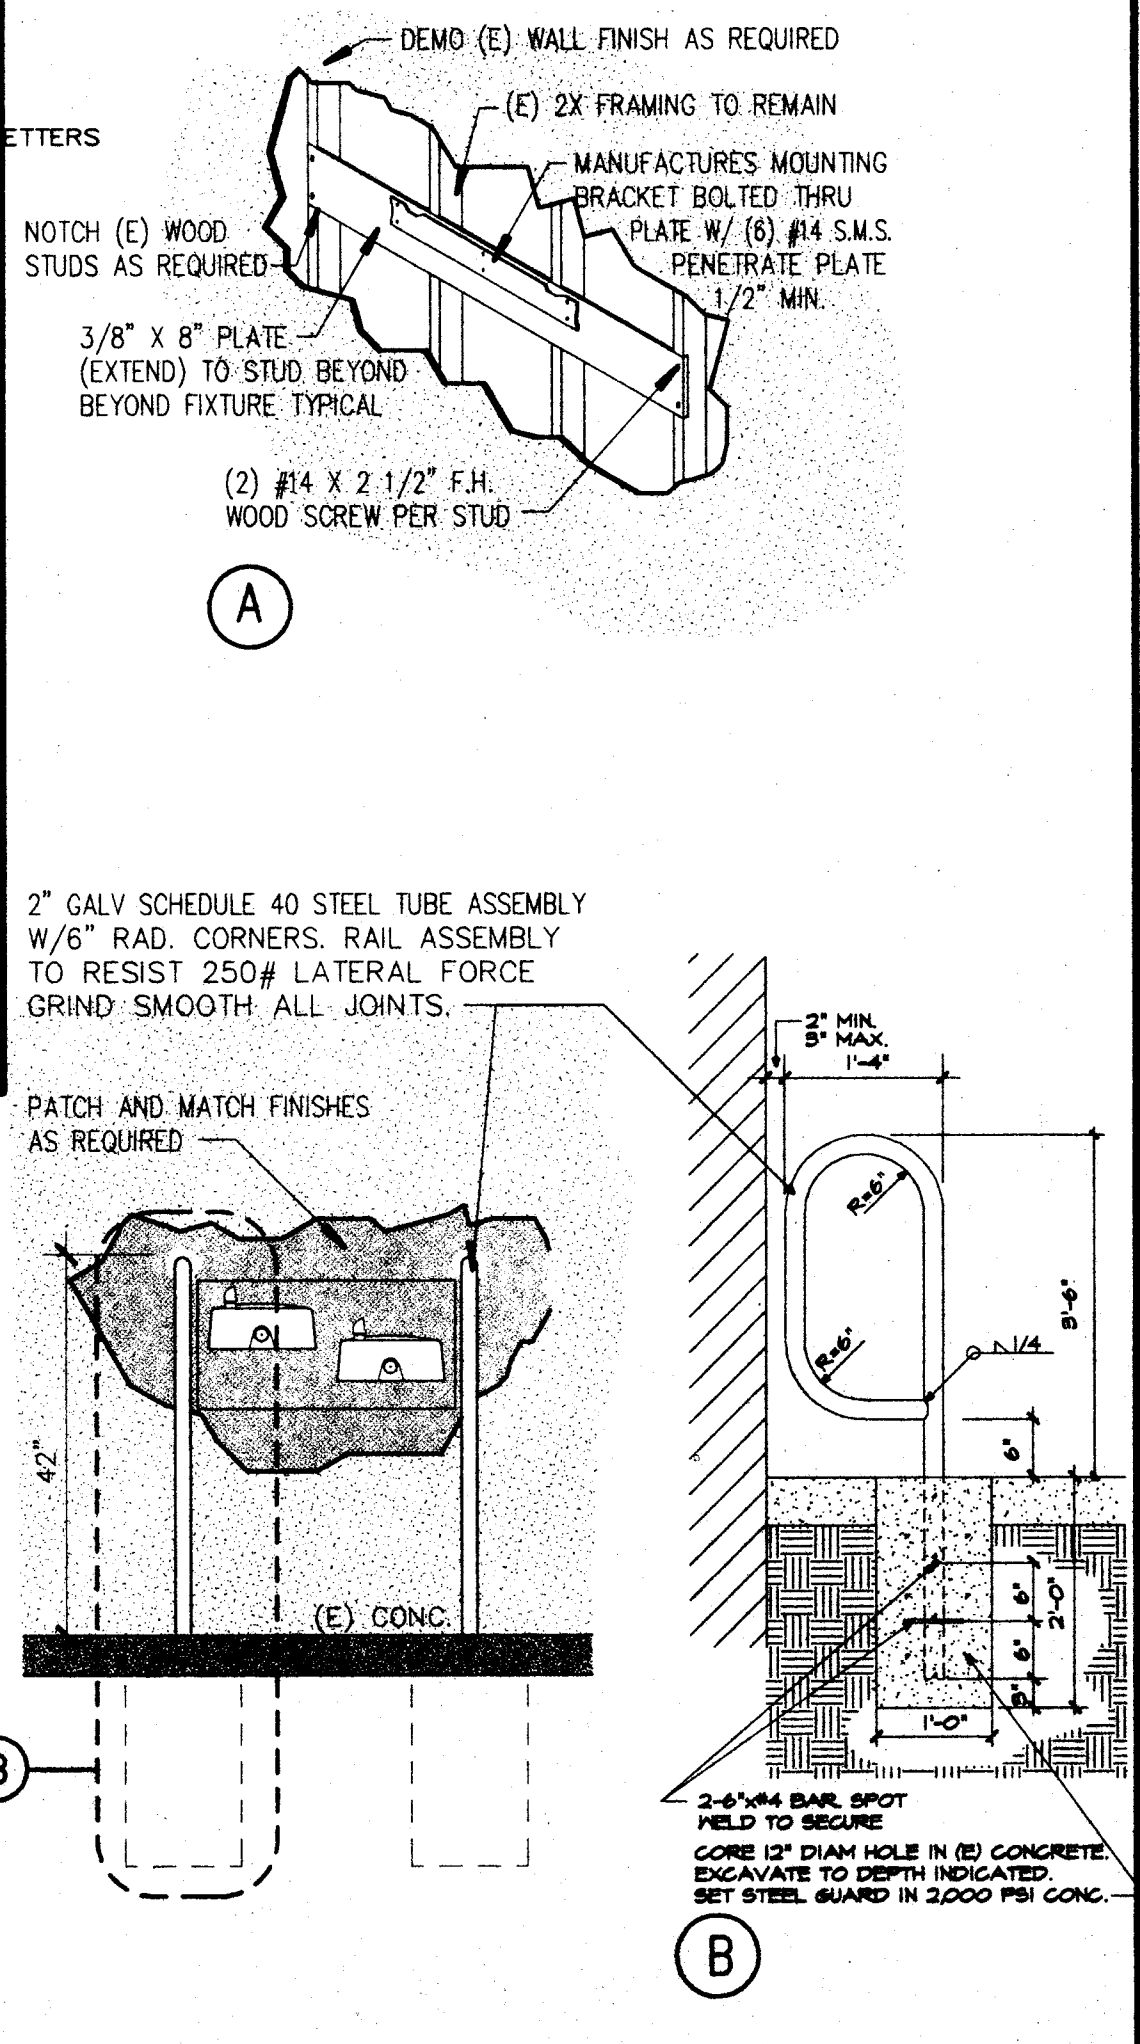

C6 DEMO WALL FINISH

PLOT TIME: 5:22 PM
 PLOT DATE: 1-16-2004
 PLOT SCALE: 1/4"=1'-0"