




46 NORTH WALL JANITOR

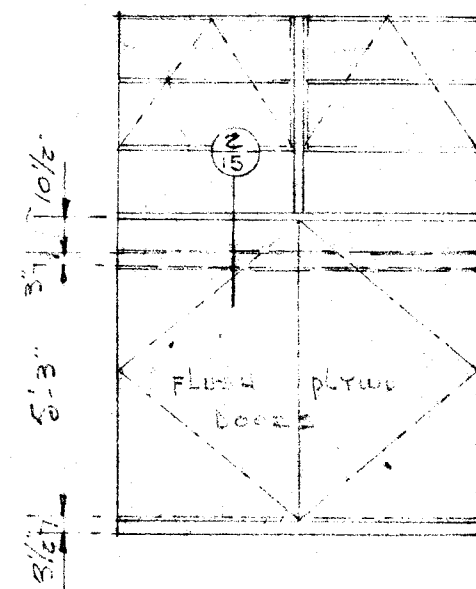


56 NORTH WALL WOMEN

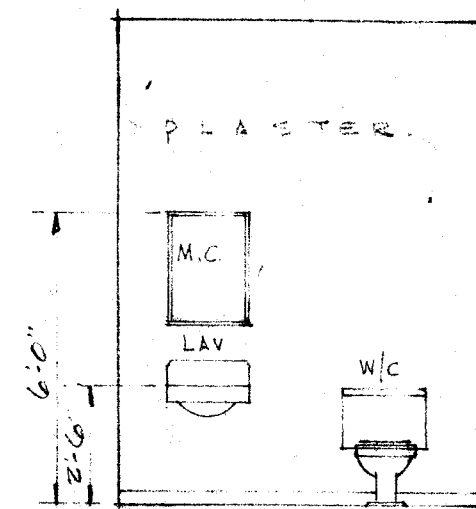


58 NORTH WALL MEN

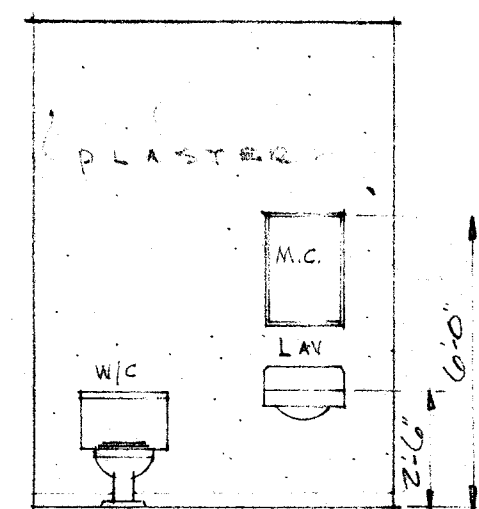


57 SOUTH WALL MEN

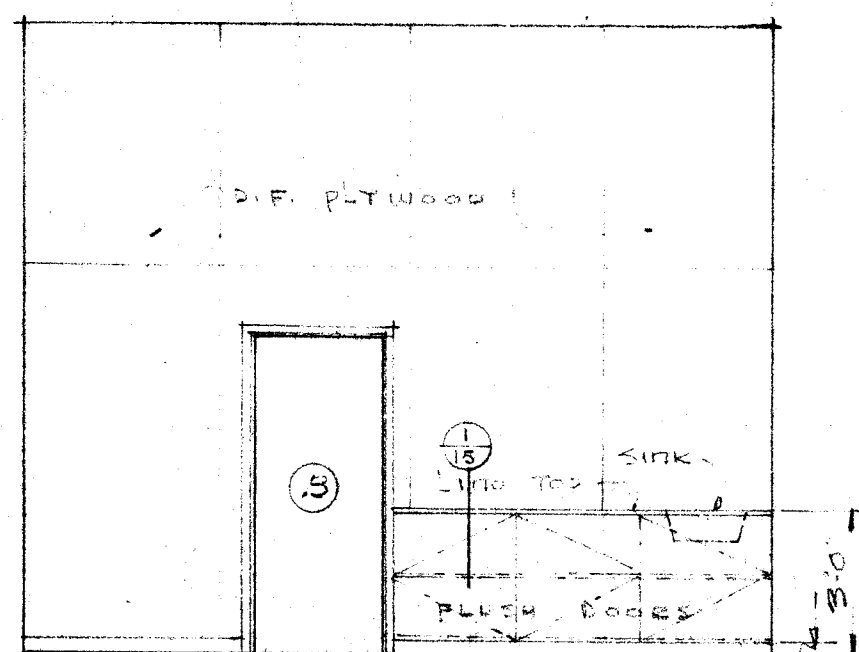


59 NORTH WALL TEACHER'S LOUNGE

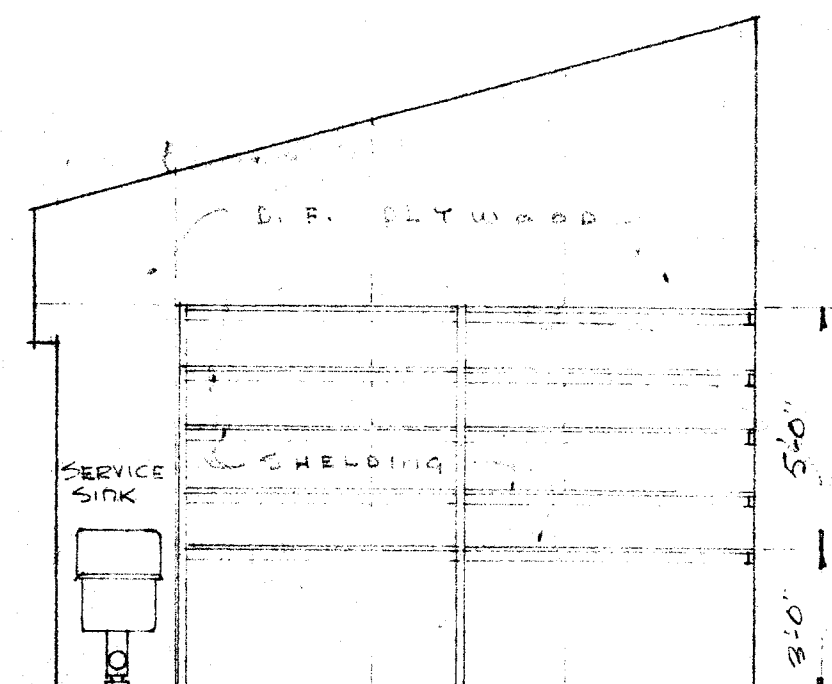


48 WEST WALL JANITOR

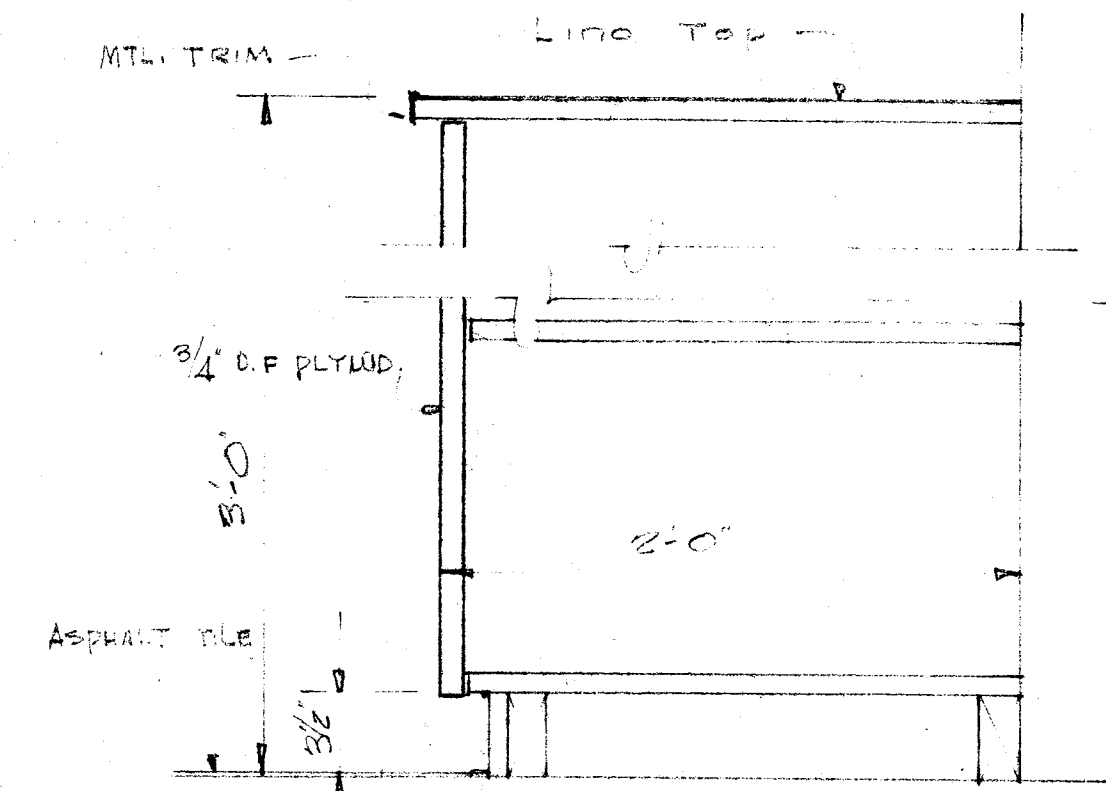


SECTION 1/10

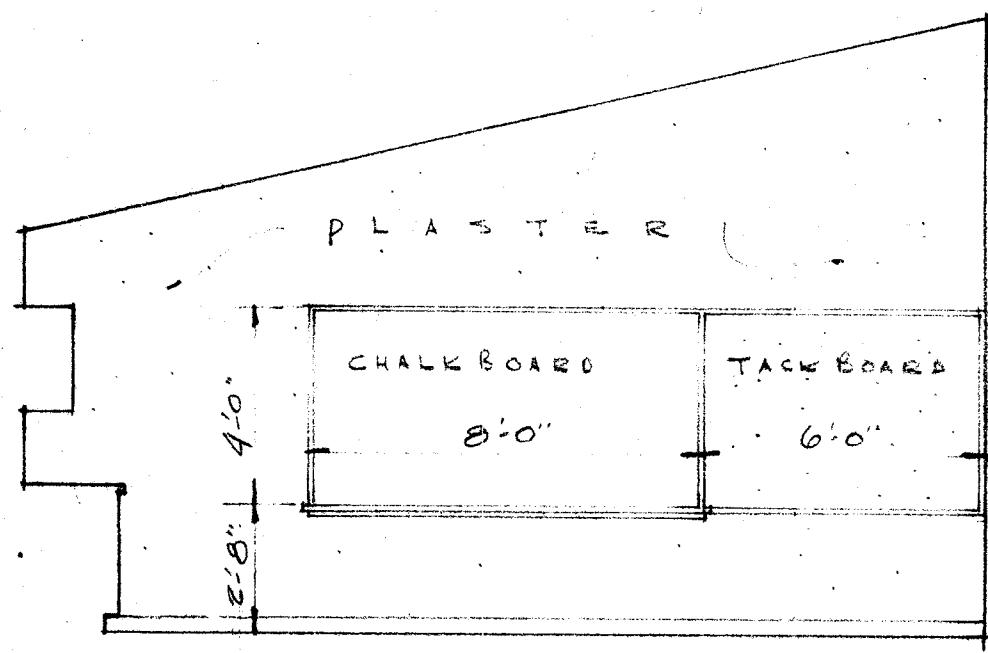


10 NORTH WALL TEACHER'S CONFERENCE

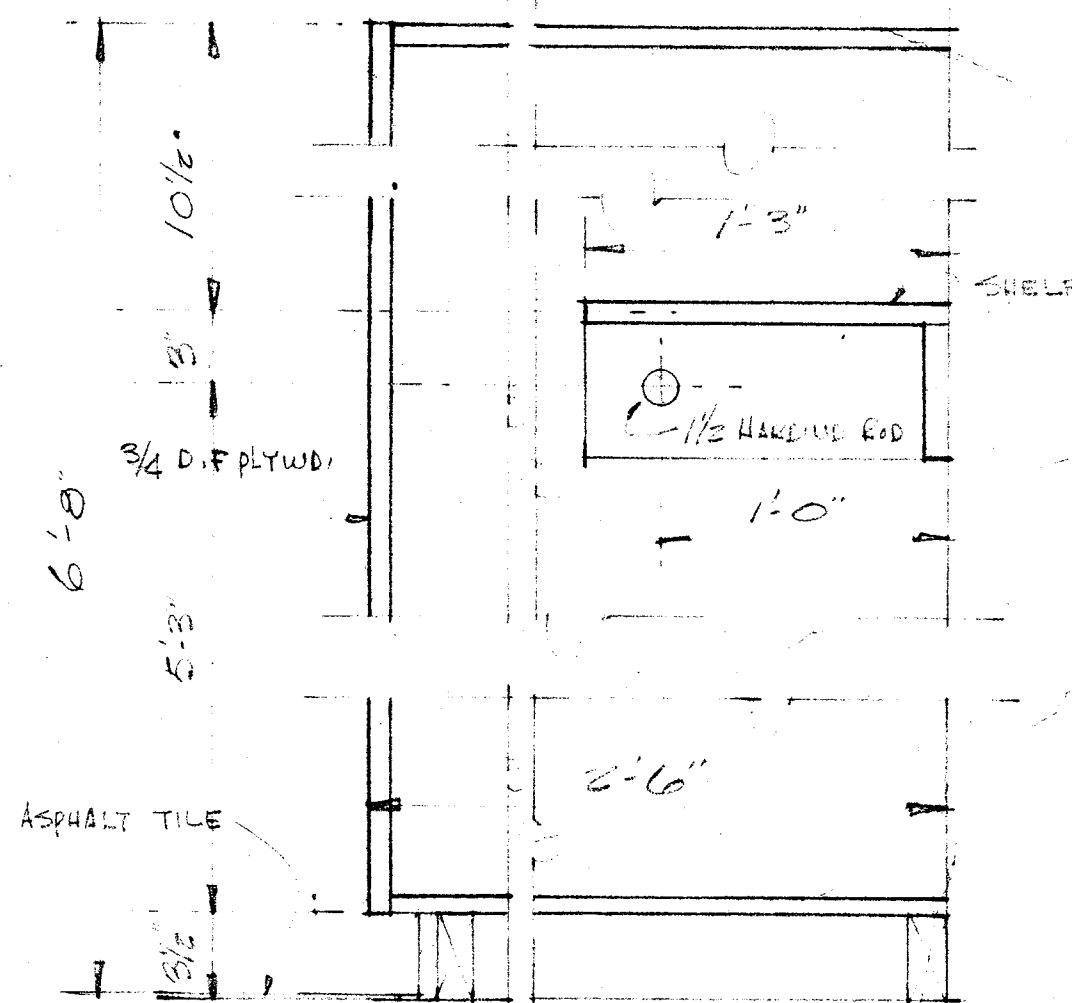


SECTION 2/10

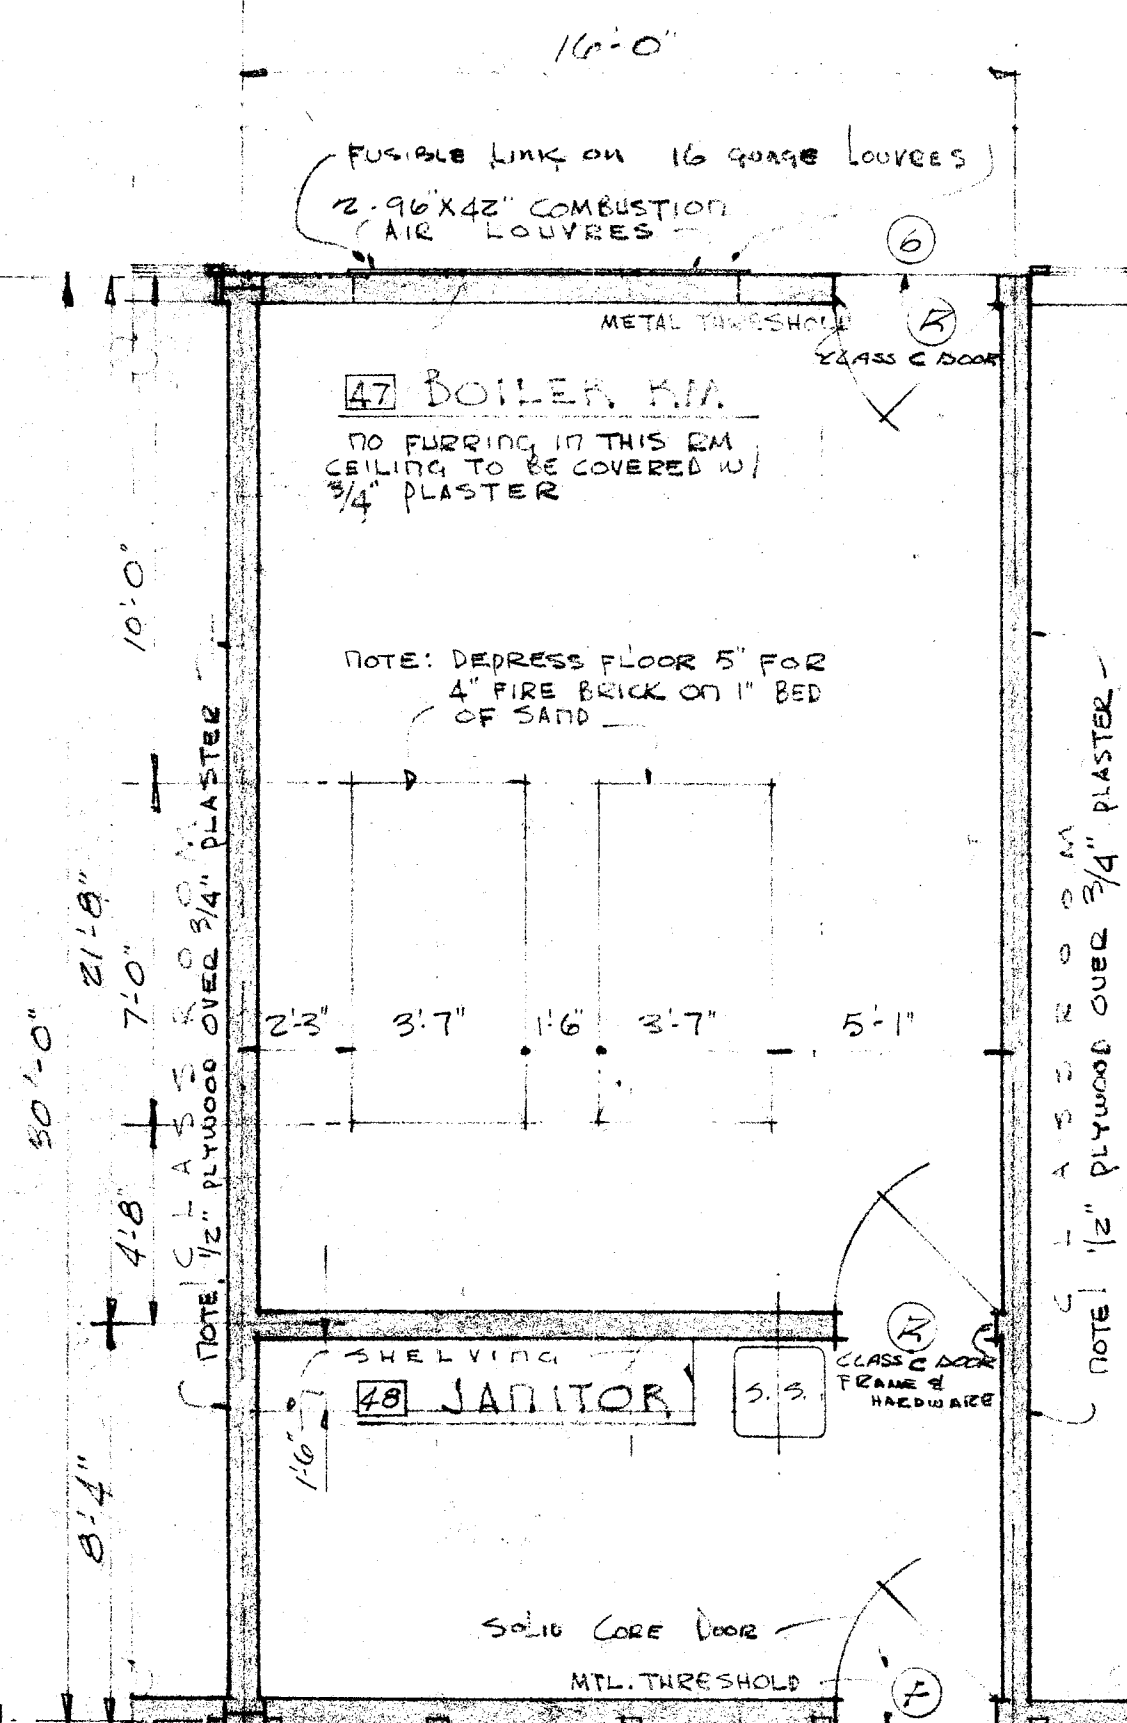

FLOOR PLAN UNIT THREE  
SCALE: 1/4" = 1'-0"

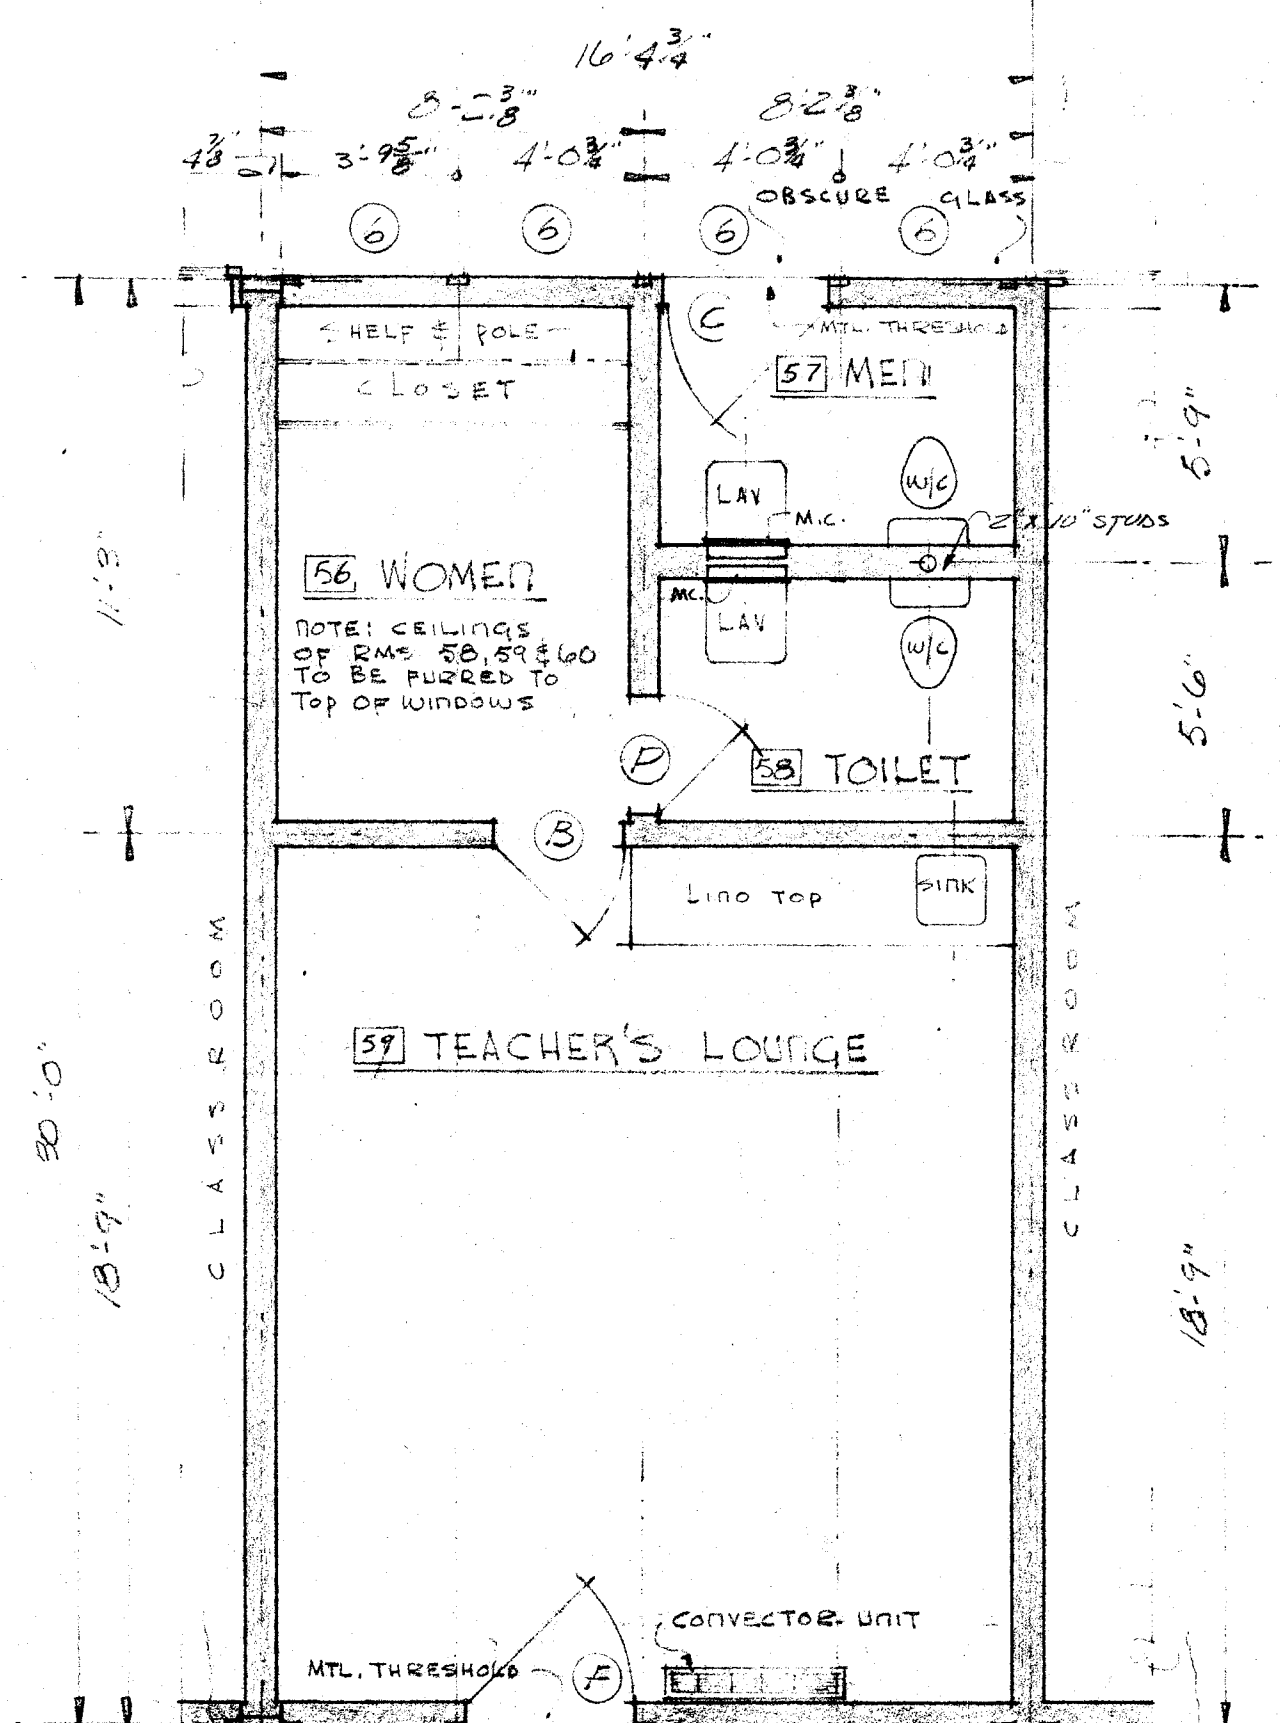


FLOOR PLAN UNIT FOUR  
SCALE: 1/4" = 1'-0"

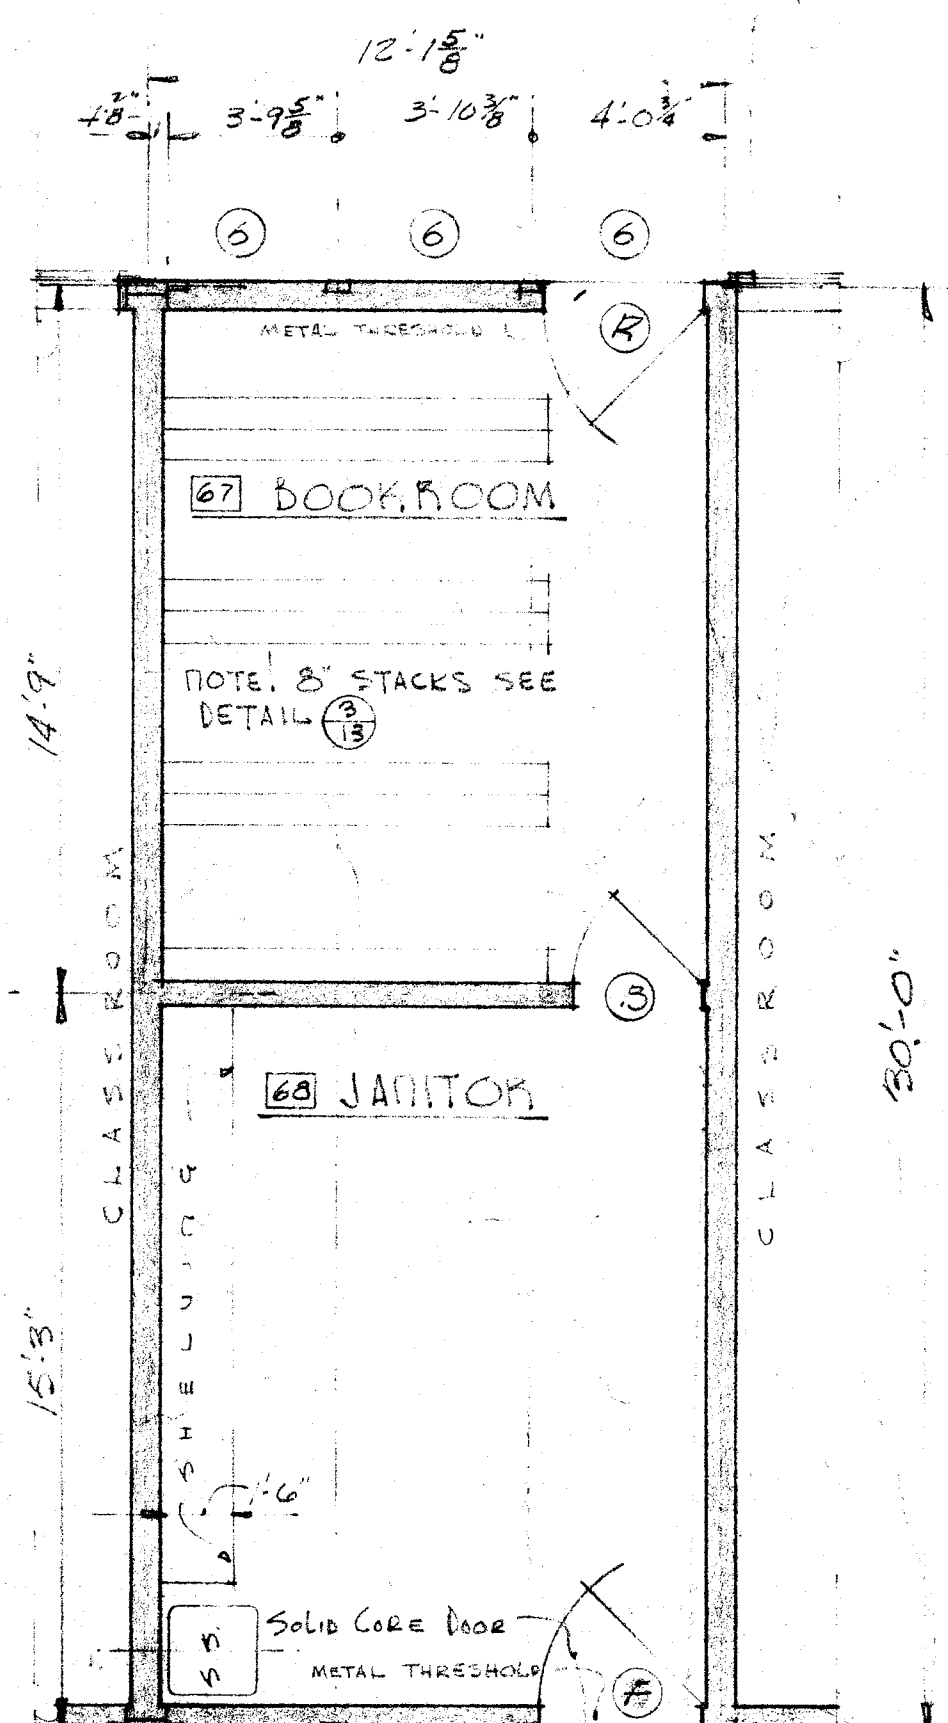

FLOOR PLAN UNIT FIVE  
SCALE: 1/4" = 1'-0"

NOTE: ALL STUDS TO BE 2"x6" STUDS UNLESS SHOWN OTHERWISE

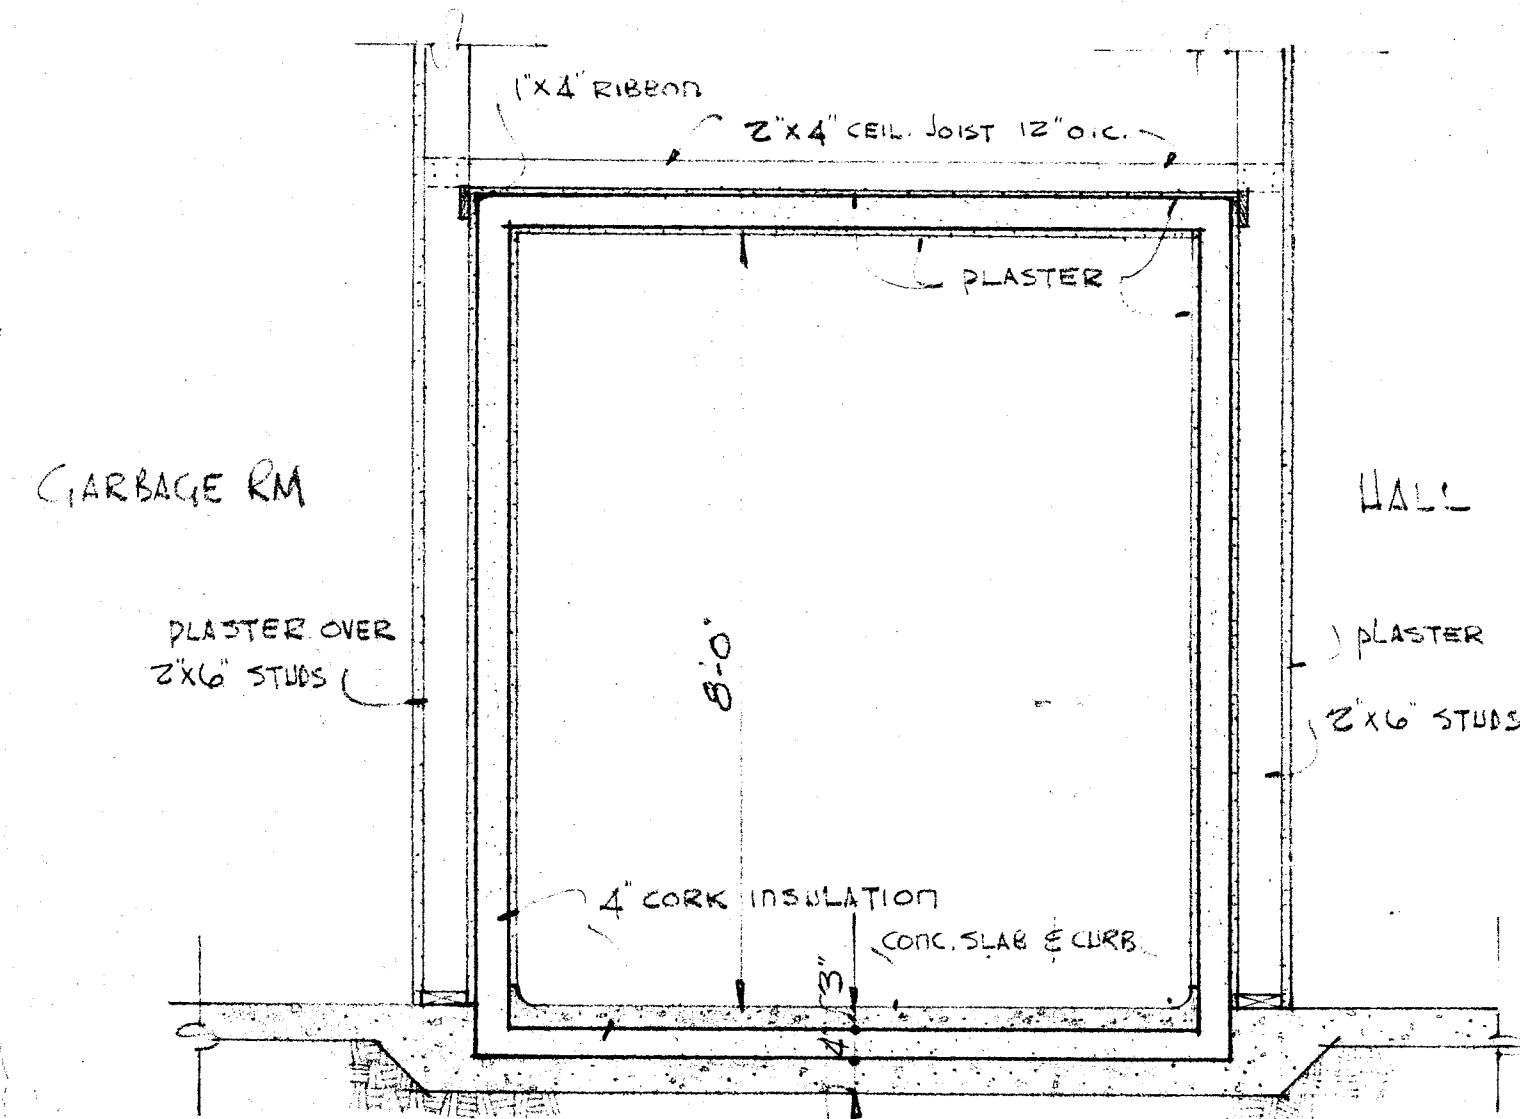

SECTION 3/10 THRU WALK IN BOX  
SCALE: 1/2" = 1'-0"

DIVISION OF ARCHITECTURE 	BOARD OF EDUCATION <i>J. G. [unclear]</i> PRES. <i>Virginia C. [unclear]</i> SEC.	• FLOOR PLAN & ELEVATIONS • • UNITS THREE, FOUR & FIVE • • DEAL ROAD SCHOOL •	PROJECT NO. 6-53 DRAWN BY G.V. CHECKED BY [unclear]
	DATE 7/4/53 SHEET 56 <b>A15</b>		

Whitney Biggar  
 WHITNEY BIGGAR ARCHITECT  
 MEMBER AMERICAN INSTITUTE OF ARCHITECTS  
 3601 STOCKDALE HIGHWAY  
 BAKERSFIELD, CALIFORNIA  
 29285 REGISTRATION C-1128