


BELLE TERRACE
SECONDARY HIGHWAY

SITE PLAN
SCALE 1/8" = 1'-0"
9 1/2 ACRES

CHAIN LINK FENCE
BUILDING UNITS
COVERED WALKS
CONCRETE WALKS

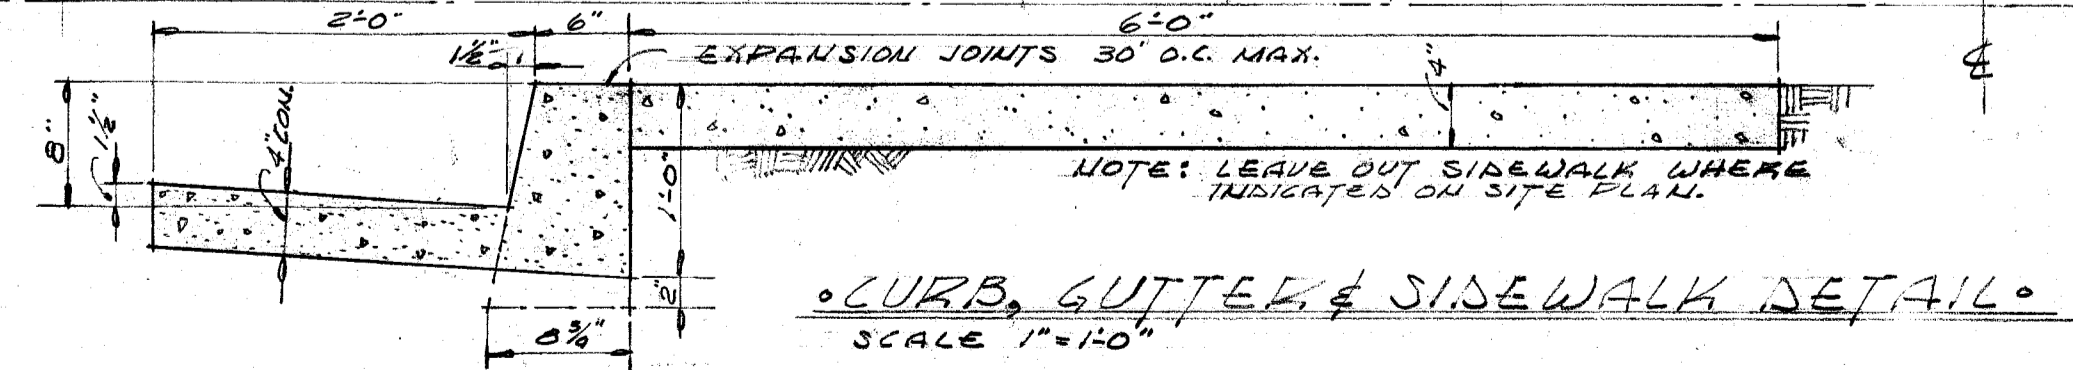

LEGAL DESCRIPTION:
SE 1/4 OF SW 1/4 OF NE 1/4
OF SECTION 12 T 30 S R 27 E,
M. D. B. & M., KERN COUNTY, CALIF.

DIVISION OF ARCHITECTURE
STATE OF CALIFORNIA - DEPARTMENT OF PUBLIC WORKS
11305 APPROVED OCT - 7 1953
C. W. HEDGECOCK
PRINCIPAL PROFESSIONAL ENGINEER

BOARD OF EDUCATION
J. B. Little PRES.
Virginia C. Bellinger SEC.

SITE PLAN
REAL ROAD SCHOOL

Whitney Biggar
WHITNEY BIGGAR ARCHITECT
MEMBER AMERICAN INSTITUTE OF ARCHITECTS
3601 STOCKDALE HIGHWAY
BAKERSFIELD, CALIFORNIA
29285 REGISTRATION C-1128

PROJECT NO. 6-53
DRAWN BY BURTON
CHECKED BY
DATE 6/25/53
SHEET A2
OF 56