
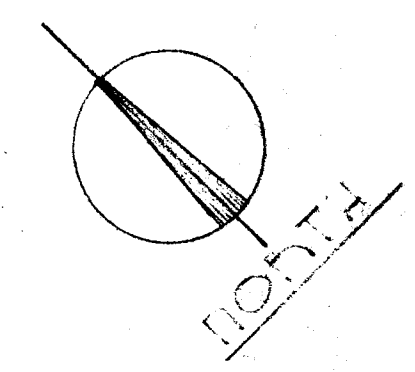


MULTI-PURPOSE ROOM
 400 SEATING CAPACITY
 200 DINING CAPACITY
 LUNCH PERIOD
 ACOUSTICAL TILE CEILING & CEAK WALL TO 7'
 Note: Blank wall tile up to over 3/4" PLASTER
 SEE INTERIOR ELEVATIONS

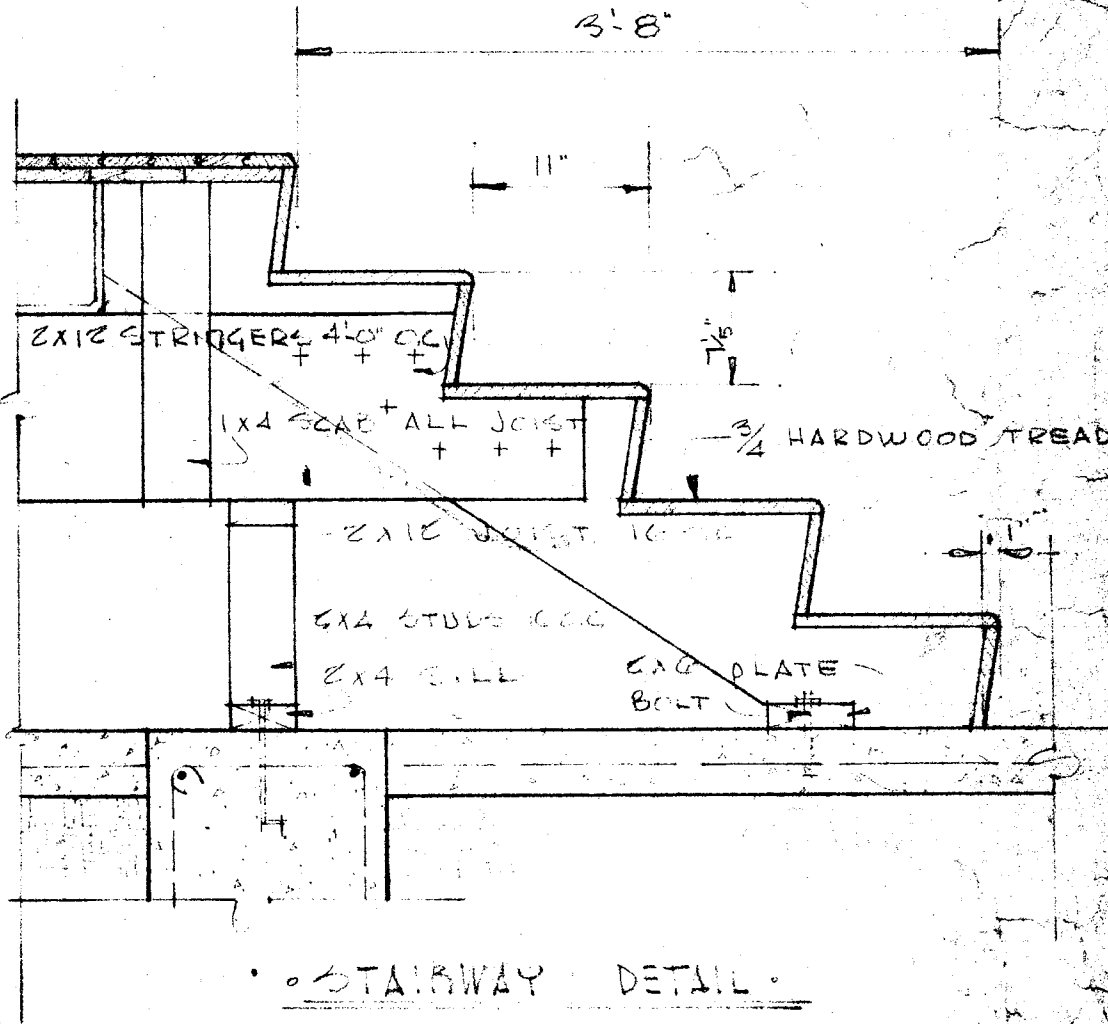

NOTE: ALL STUDS 2"x6" UNLESS OTHERWISE SHOWN

FLOOR PLAN
 SCALE 1/4" = 1'-0"

DIVISION OF ARCHITECTURE <small>STATE OF CALIFORNIA</small> <small>REGISTERED ARCHITECTS</small> <small>1953</small> <i>Clarence</i>	BOARD OF EDUCATION <i>J. H. ...</i> PRES. <i>Virginia C. Bellinger</i> SEC.	• FLOOR PLAN, MULTIPURPOSE ROOM. • UNIT ONE. • REAL ROAD SCHOOL.	<i>Whitney Biggar</i> WHITNEY BIGGAR ARCHITECT MEMBER AMERICAN INSTITUTE OF ARCHITECTS 3601 STOCKDALE HIGHWAY BAKERSFIELD, CALIFORNIA 29285 REGISTRATION C-1128	PROJECT NO. 6-53 DRAWN BY G.V.R.P. CHECKED BY DATE 7/4/53 SHEET A8 OF 56
--	---	--	---	--