


COLUMN SCHEDULE

COL. N ^o	COL. SIZE	FOOTING SIZE	FOOTING REINF.
8, 17, 18, 20, 14, 12, 19	3" std. pipe	2'3" x 2'3"	4-1/2" each way
23, 24, 25, 26, 27	3" std. pipe	3'0" x 3'0"	6-1/2" ea. way
9, 10, 14, 22	4" std. pipe	3'6" x 3'6"	7-1/2" "
15, 16	4" std. pipe	4'0" x 4'0"	8-1/2" "
28 to 30 inc.	2 1/2" std. pipe	2'9" x 2'3"	4-1/2" "

Col. Nos. are indicated in circles (1)
Shaded area indicates extent of Covered Passage

Roof of covered passage is flat.

CONNECTION C-19
SCALE 1/2" = 1'-0"

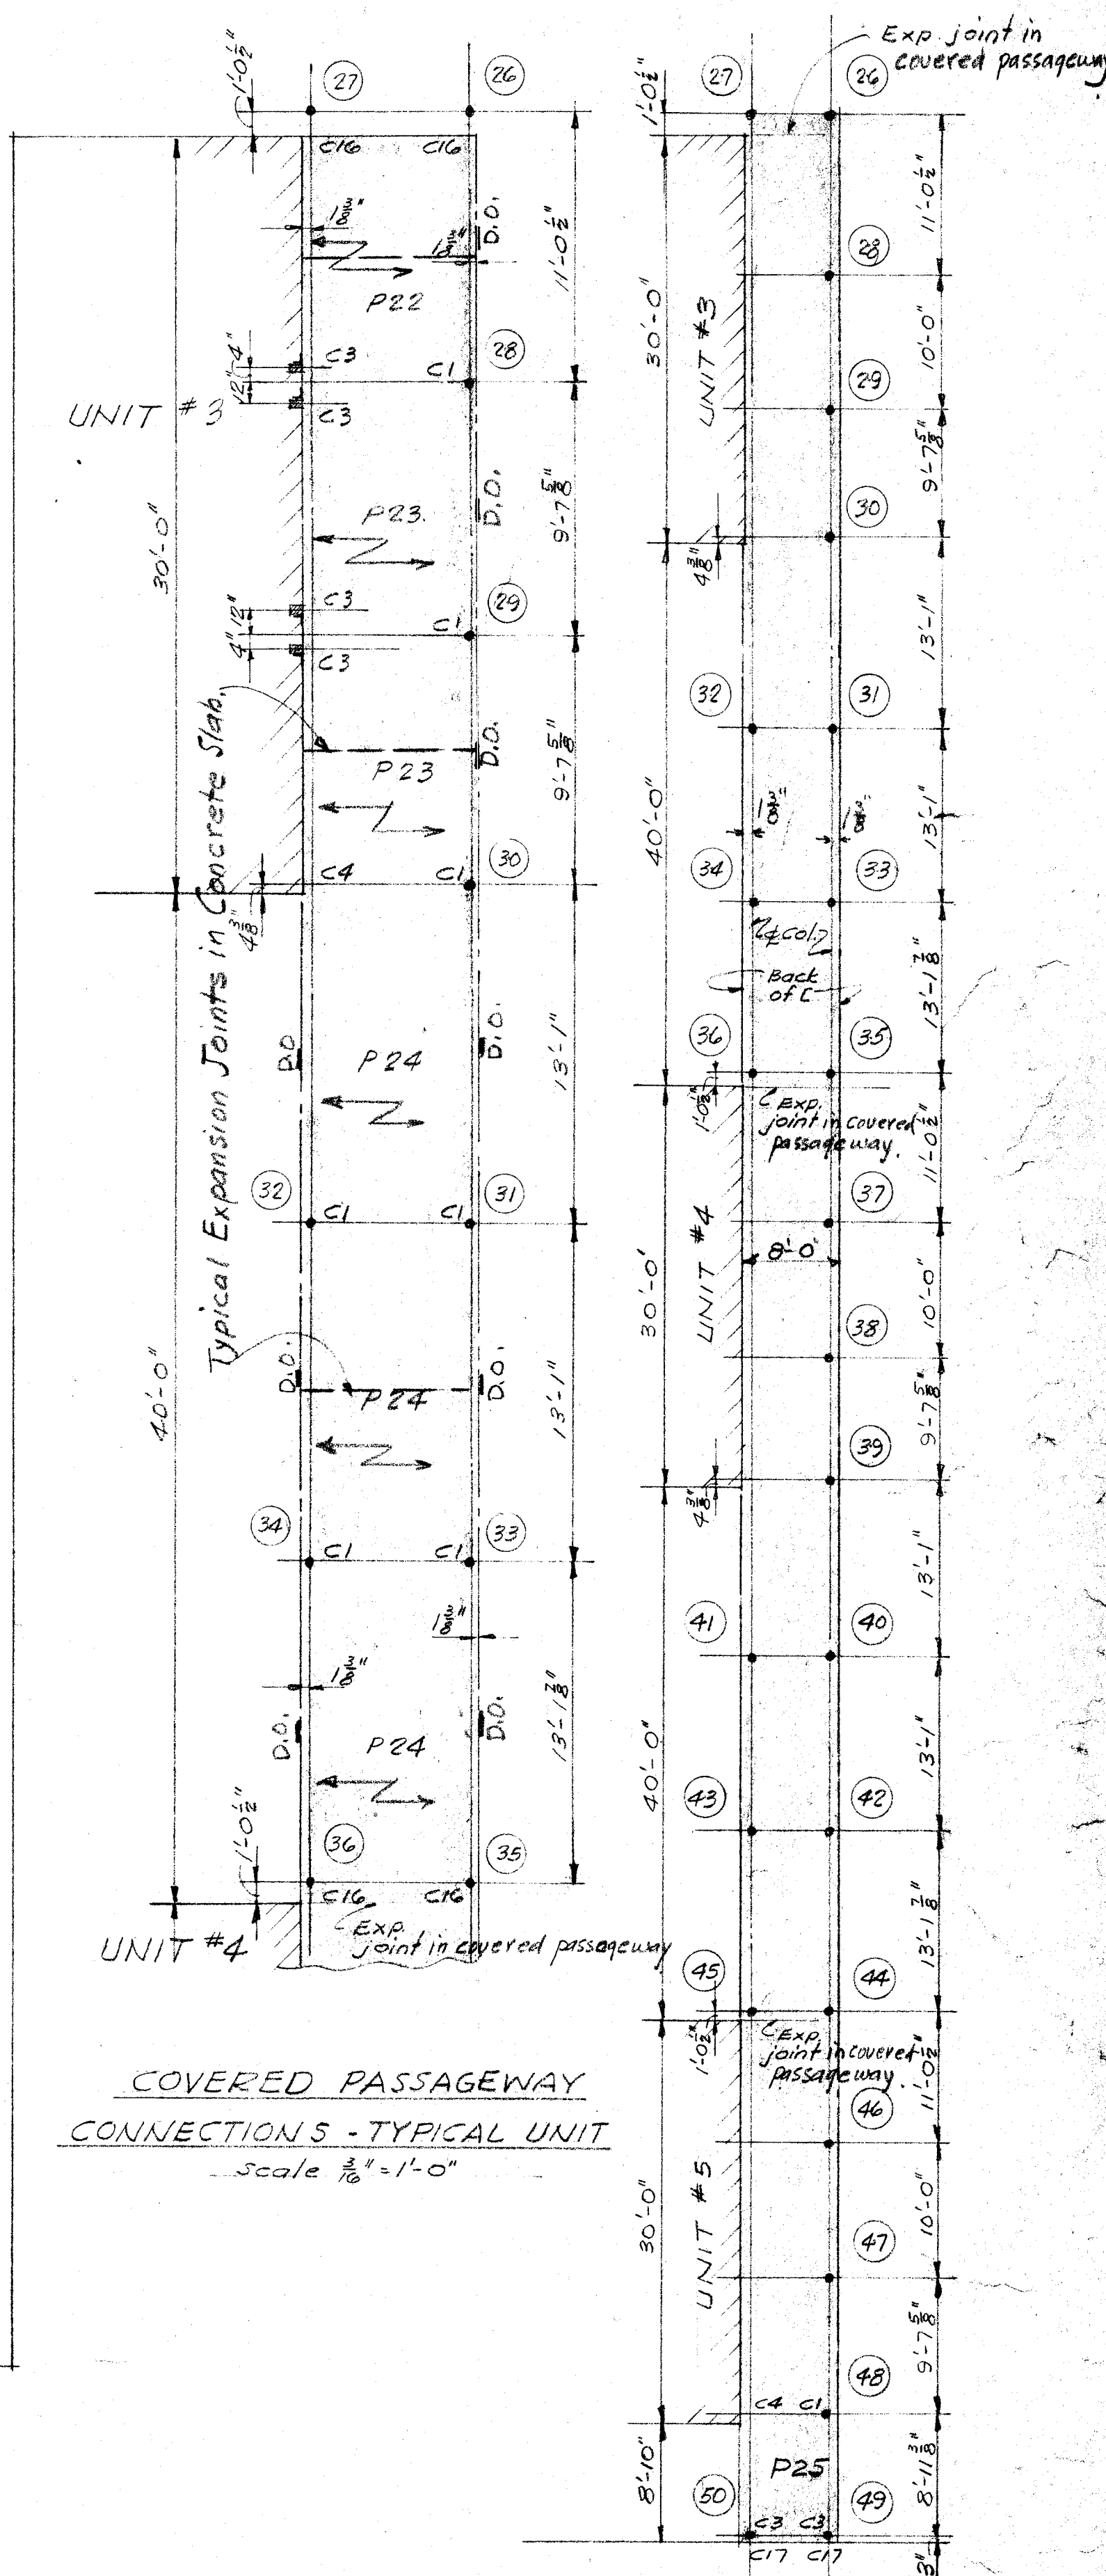

COVERED PASSAGEWAY CONNECTIONS - TYPICAL UNIT
SCALE 1/16" = 1'-0"

PLAN - COVERED PASSAGEWAY UNITS 3, 4 & 5
SCALE 1" = 10'-0"

BOARD OF EDUCATION
APPROVED
PRES. [Signature]
SEC. [Signature]

FRAMING PLAN
COVERED PASSAGE
REAL ROAD SCHOOL

Harold B. Hammill
HAROLD B. HAMMILL
CONSULTING STRUCTURAL ENGINEER
REG. 42 STRUCTURAL 131
SAN FRANCISCO, CALIFORNIA

Whitney Biggar
WHITNEY BIGGAR ARCHITECT
MEMBER AMERICAN INSTITUTE OF ARCHITECTS
3601 STOCKDALE HIGHWAY
BAKERSFIELD, CALIFORNIA
29285 REGISTRATION C-1128

PROJECT NO.
DRAWN BY:
CHECKED BY:
DATE:
SHEET
OF 56 **S12**