



FOUNDATION PLAN

SCALE 1/8" = 1'-0"

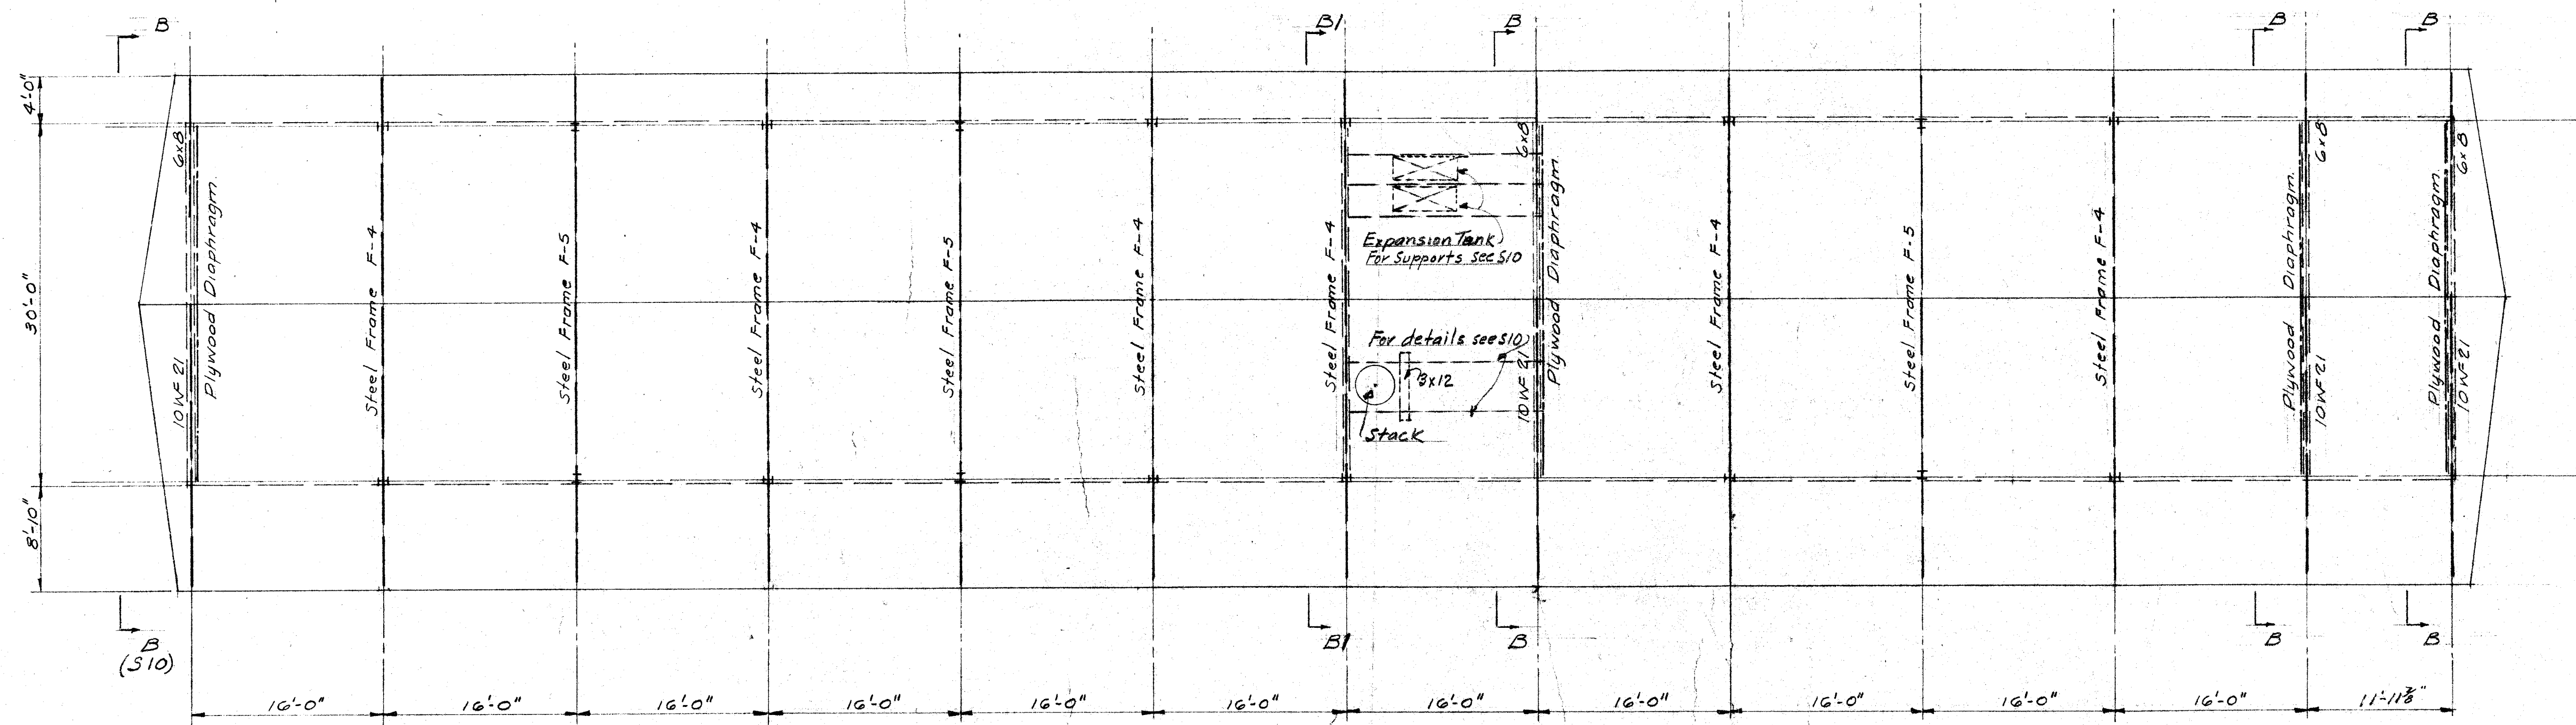

ROOF PLAN


SCALE 1/8" = 1'-0"

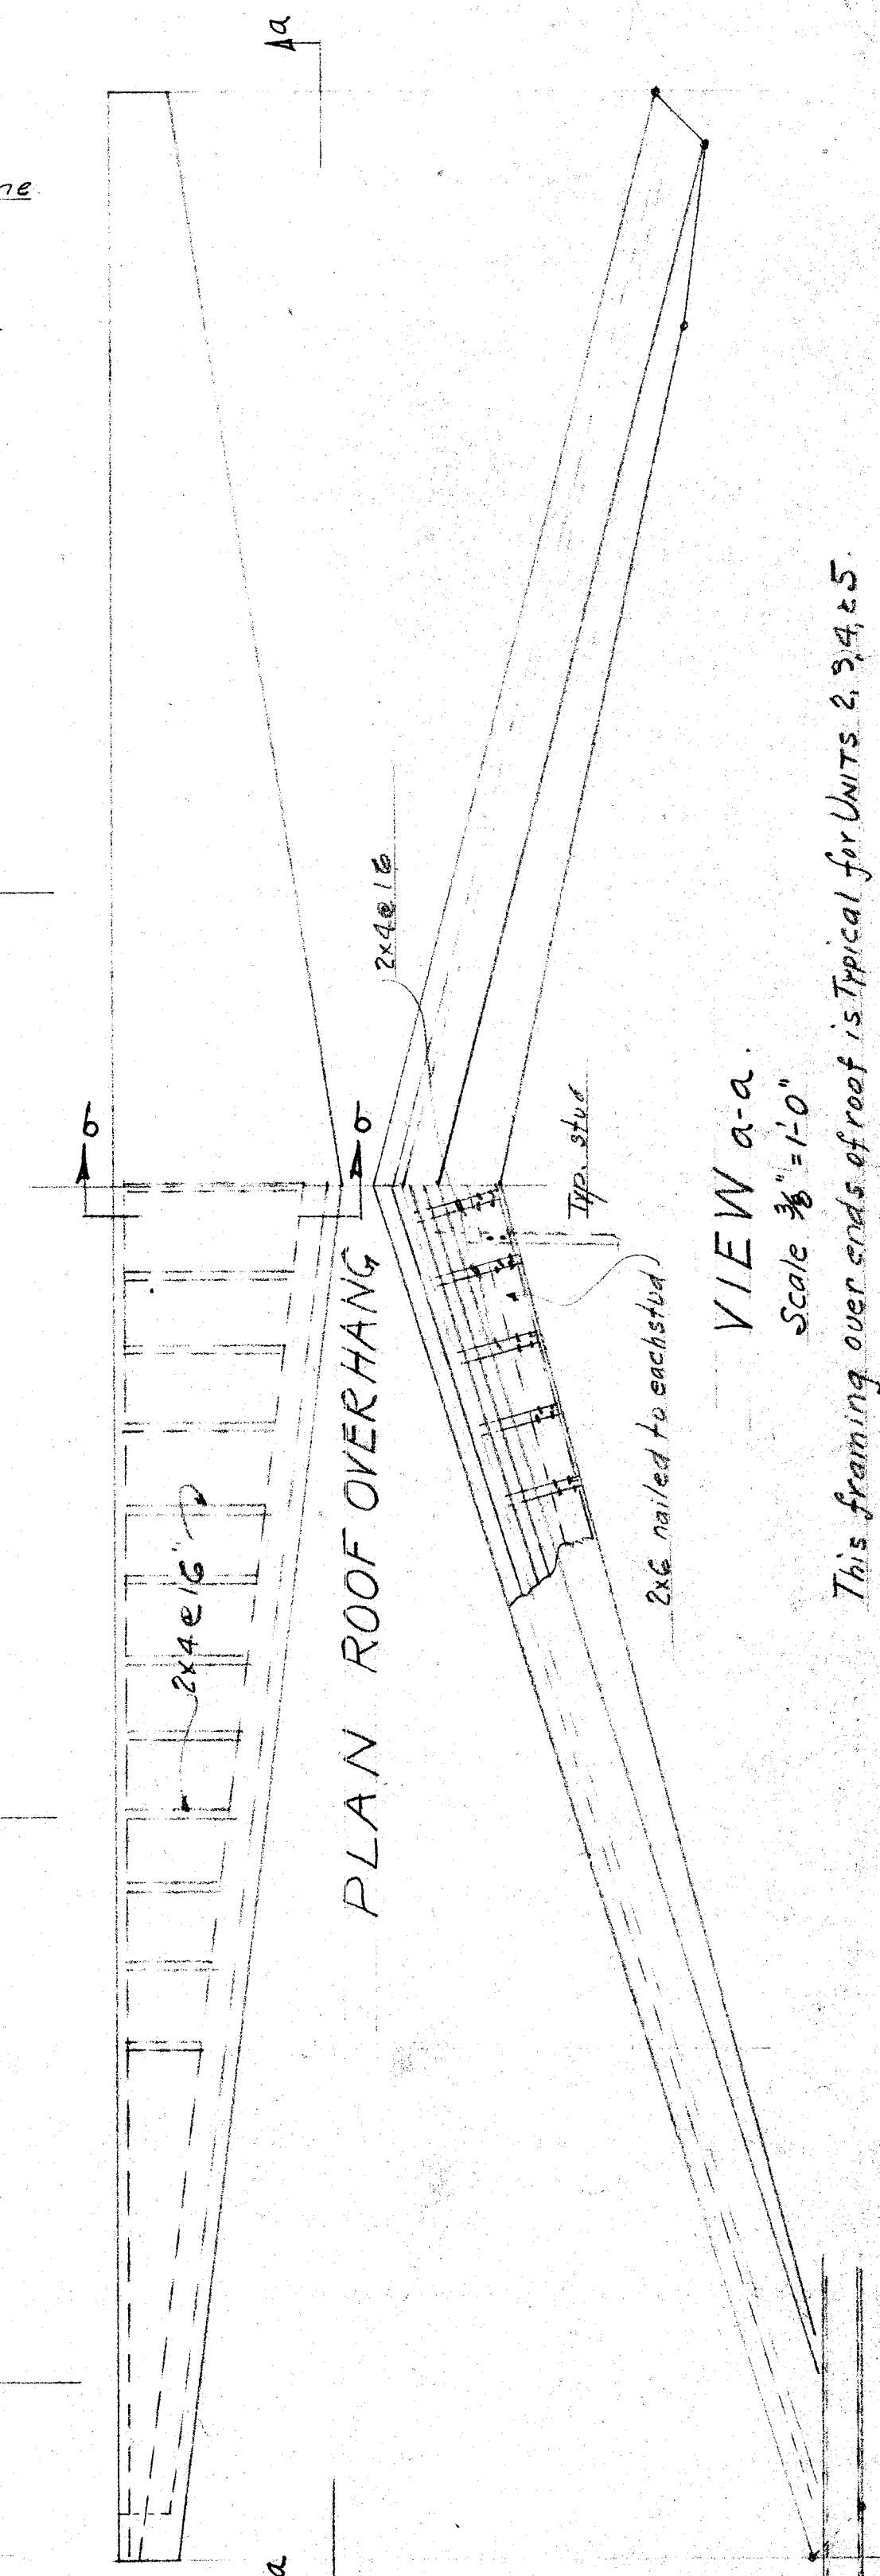

PLAN ROOF OVERHANG

VIEW a-a
Scale 3/8" = 1'-0"

This framing over ends of roof is typical for Units 2, 3, 4, & 5.

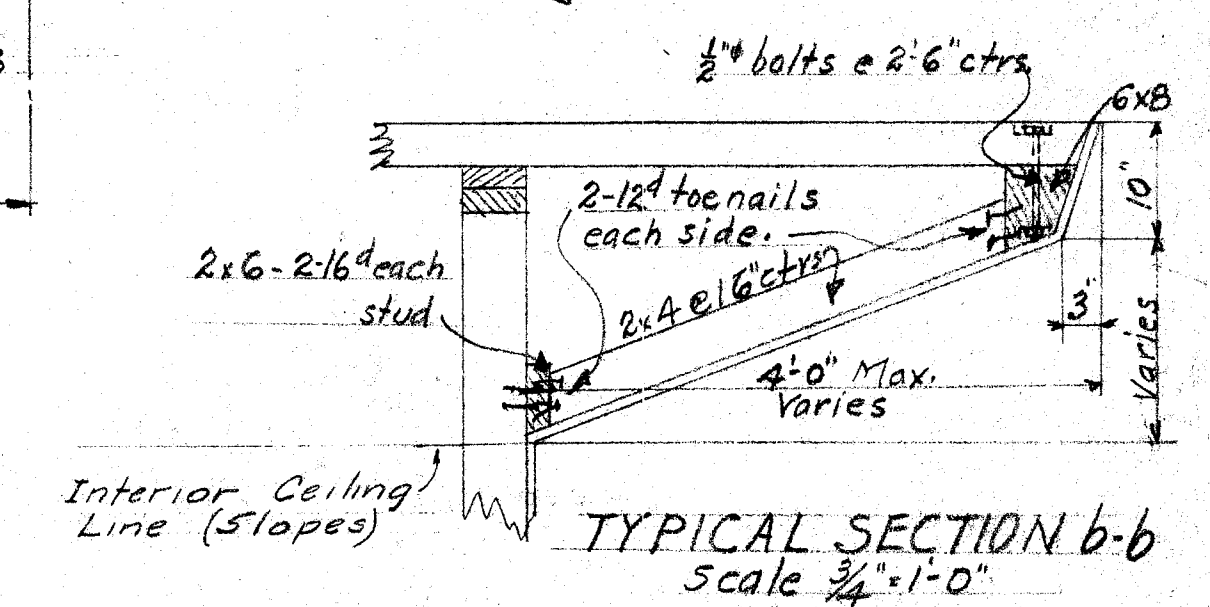

TYPICAL SECTION b-b
Scale 3/4" = 1'-0"

<p>STATE OF CALIFORNIA DEPARTMENT OF PUBLIC WORKS DIVISION OF ARCHITECTURE 17805 APPROVED OCT - 7 1953 Checked by _____</p>	<p>BOARD OF EDUCATION APPROVED: PRES. <i>H. B. [Signature]</i> SEC. <i>Virginia B. Bellinger</i></p>	<p>PLANS UNIT 3 REAL ROAD SCHOOL</p>	<p><i>Harold B. Hammill</i> HAROLD B. HAMMILL CONSULTING STRUCTURAL ENGINEER REG. 42 STRUCTURAL 131 SAN FRANCISCO, CALIFORNIA</p>	<p><i>Whitney Bigga</i> WHITNEY BIGGA ARCHITECT MEMBER AMERICAN INSTITUTE OF ARCHITECTS 3601 STOCKDALE HIGHWAY BAKERSFIELD, CALIFORNIA 29285 REGISTRATION C-1128</p>	<p>PROJECT NO. DRAWN BY CHECKED BY DATE SHEET OF 56 S7</p>
---	--	--	---	--	---