




5500 MING AVENUE SUITE 280
BAKERSFIELD, CALIFORNIA 93309
TELEPHONE (661) 832-5258
FACSIMILE (661) 832-4291

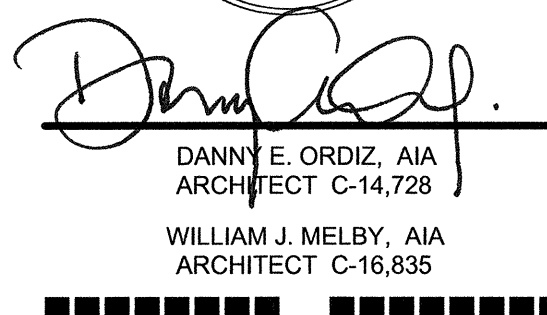

**9 RELOCATABLE
CLASSROOM BUILDINGS
FOR:**

**CURRAN MIDDLE SCHOOL
1116 LYMRIC WAY
BAKERSFIELD, CA 93309
FOR:**

**BAKERSFIELD CITY
SCHOOL DISTRICT**
1300 BAKER STREET
BAKERSFIELD, CA 93305

MARK	DATE	DESCRIPTION
.	.	.
		

DRAWN BY:
PH
CHECKED BY:
MT


COPYRIGHT
ORDIZ-MELBY ARCHITECTS, INC. 2010

PARTIAL SITE
PLAN - AREA 1

SHEET IDENTIFICATION NUMBER

A-113

SHEET 8 OF 10

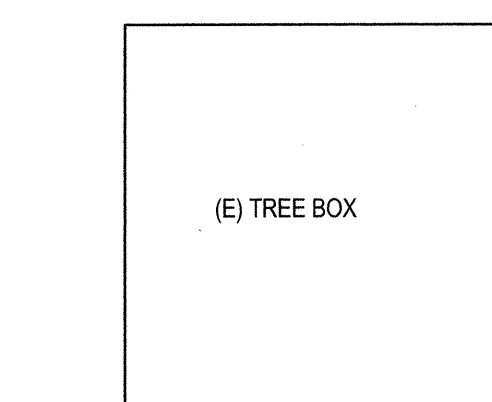


B1 PARTIAL SITE PLAN
SCALE: 1/4" = 1'-0"

▲
X

$$4 \text{ S.F.} + 2.5 \text{ S.F.} = 6.5 \text{ S.F.} > 6.4 \text{ S.F. OK}$$

PROVIDE CUT-OUT AREAS IN RAMP
SKIRTING FOR VENTS UNDERNEATH
RAMPS.

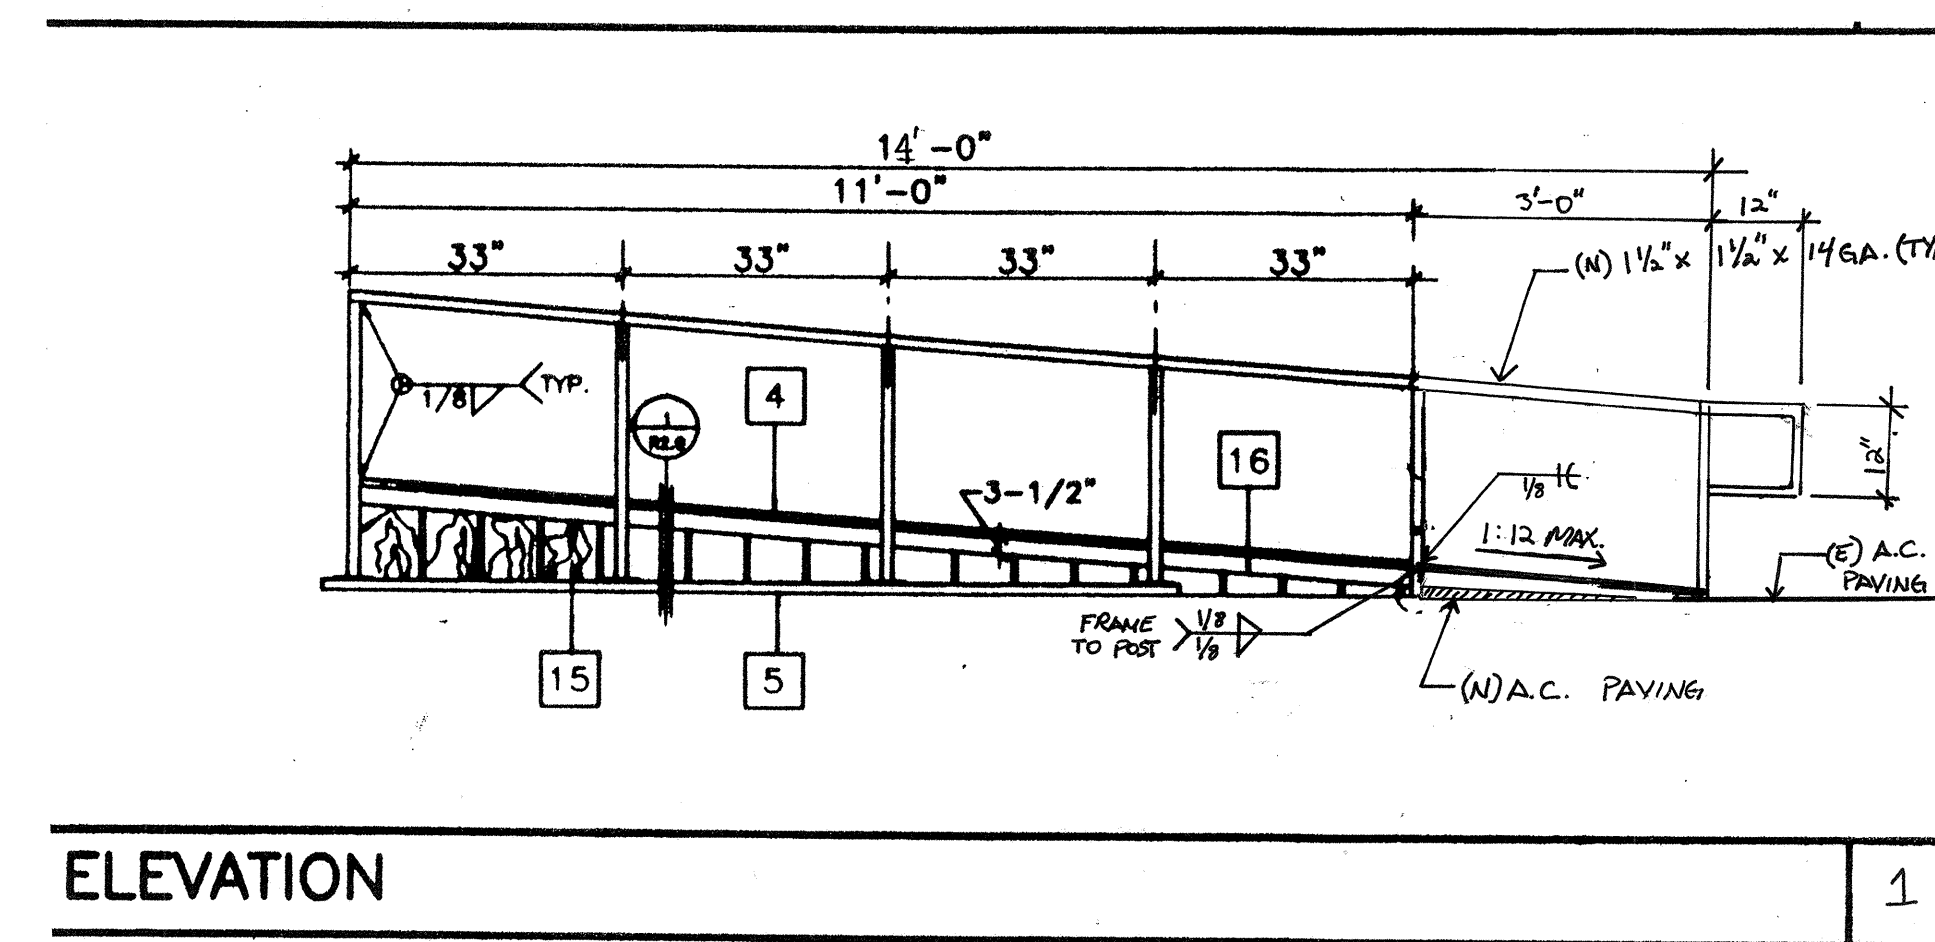

ELEVATION

1