


ORDIZ
MELBY

ARCHITECTS, INC.

5500 MING AVENUE SUITE 280
BAKERSFIELD, CALIFORNIA 93309
TELEPHONE (661) 832-5258
FACSIMILE (661) 832-4291

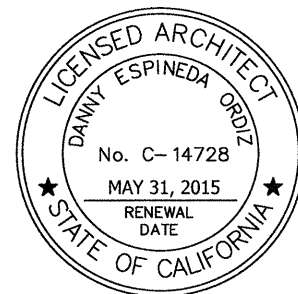

Danny E. Ordiz, AIA
ARCHITECT C-14,728

William J. Melby, AIA
ARCHITECT C-16,835

IDENTIFICATION STAMP
DIV. OF THE STATE ARCHITECT

APPROX 110318

ARCHITECT'S SIGNATURE
DATE

051215

9 RELOCATABLE
CLASSROOM BUILDINGS
FOR:

CURRAN MIDDLE SCHOOL
1116 LYMRIC WAY
BAKERSFIELD, CA 93309
FOR:

BAKERSFIELD CITY
SCHOOL DISTRICT
1300 BAKER STREET
BAKERSFIELD, CA 93305

MARK DATE DESCRIPTION

MARK	DATE	DESCRIPTION

JOB NUMBER
1508.00

CAD DRAWING FILE:
1508 NINE New Portables - CD16.pln

DRAWN BY:
PH

CHECKED BY:
MT

CHECK AND VERIFY ALL DIMENSIONS BEFORE
PROCEEDING WITH THE WORK.
REPORT DISCREPANCIES TO THE ARCHITECT.

THE DRAWINGS, IDEAS, AND DESIGNS
REPRESENTED ON THIS SHEET ARE THE
PROPERTY OF THE ARCHITECT.

COPYRIGHT
ORDIZ-MELBY ARCHITECTS, INC. 2010


SHEET TITLE

PARTIAL SITE
PLAN - AREA 3


SHEET IDENTIFICATION NUMBER

A-115

SHEET 10 OF

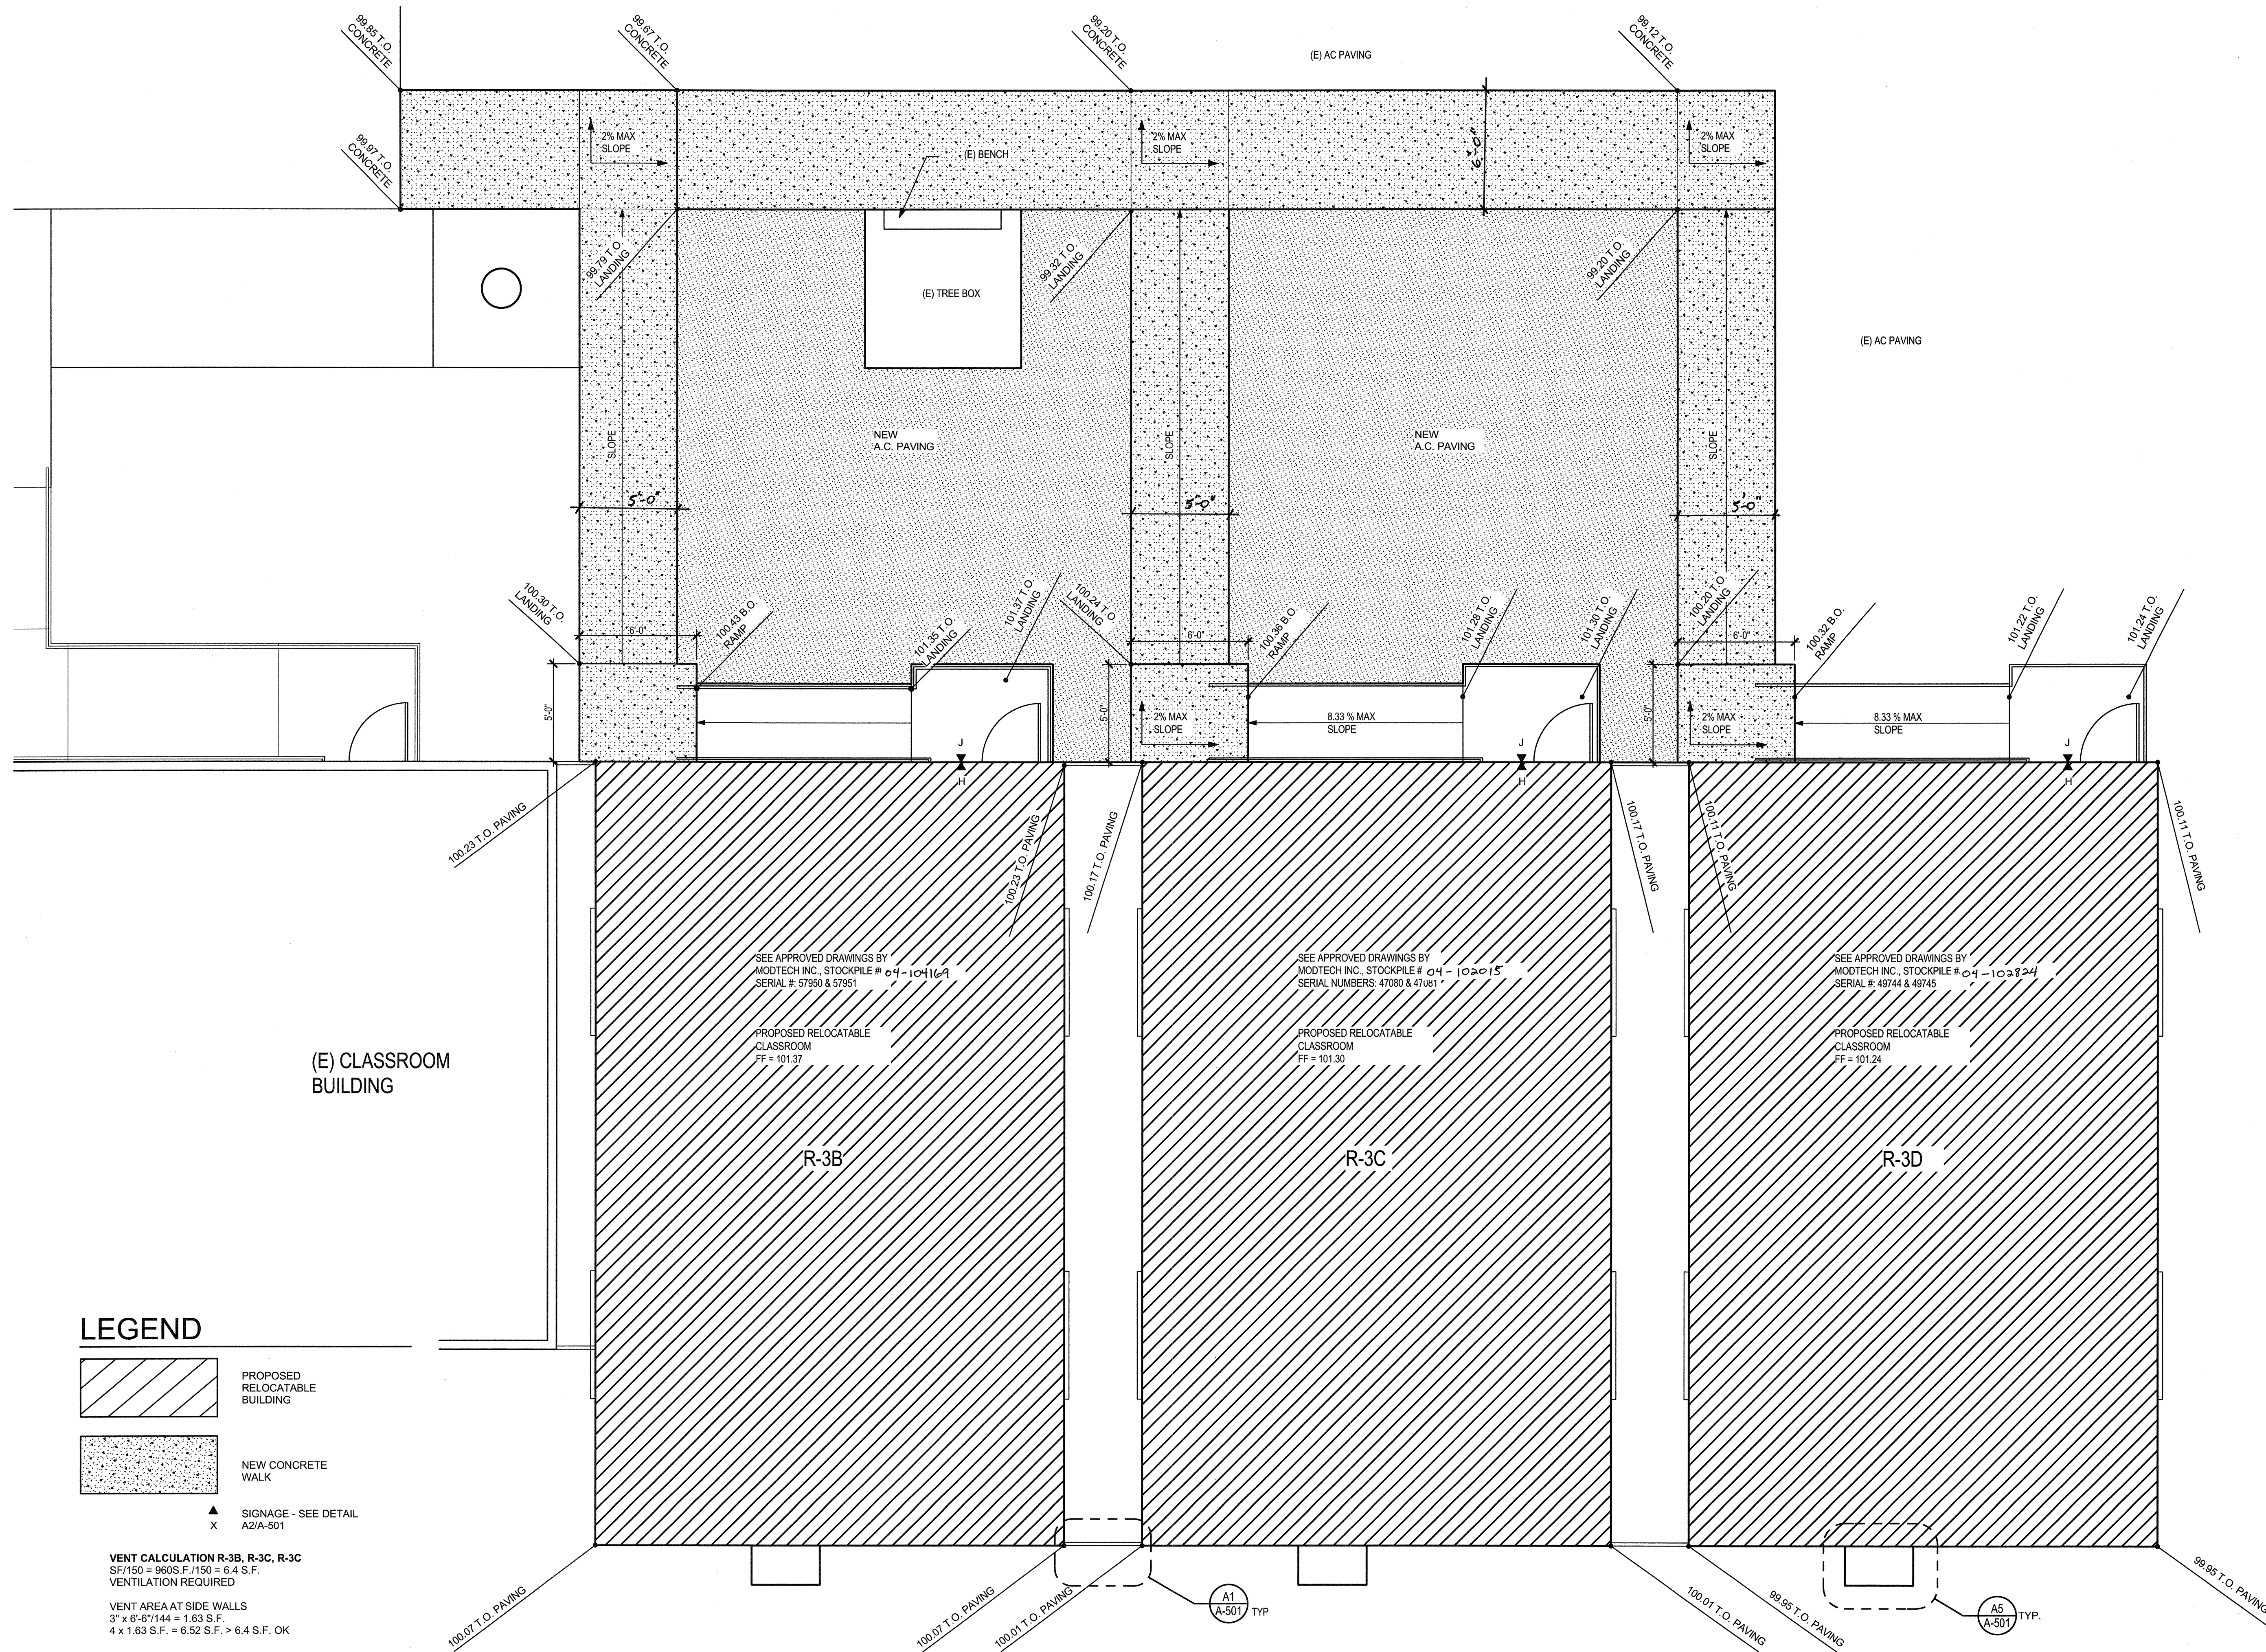

NORTH

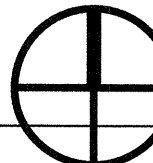

A1 PARTIAL SITE PLAN
SCALE: 1/4" = 1'-0"