
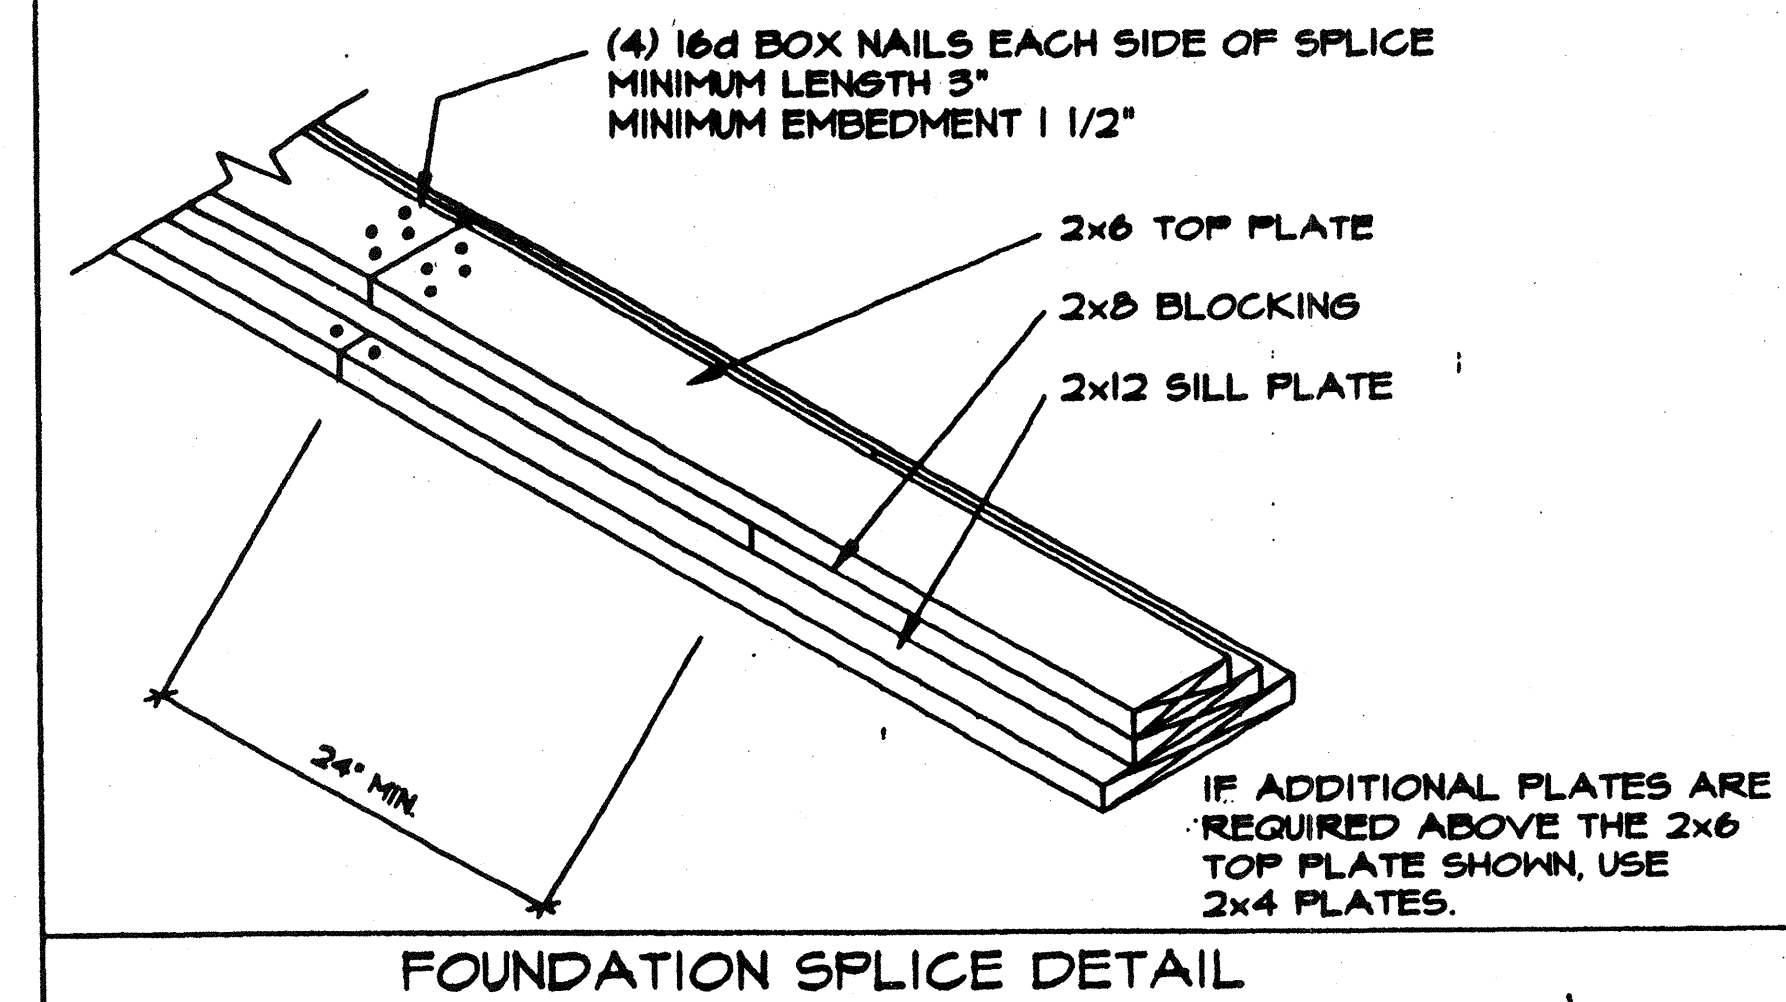


OPTIONAL

THE ABOVE NAILS SHALL ALSO BE ACCEPTABLE FOR HAND NAILING, PROVIDED THE REQUIRED EMBEDMENT IS MAINTAINED.

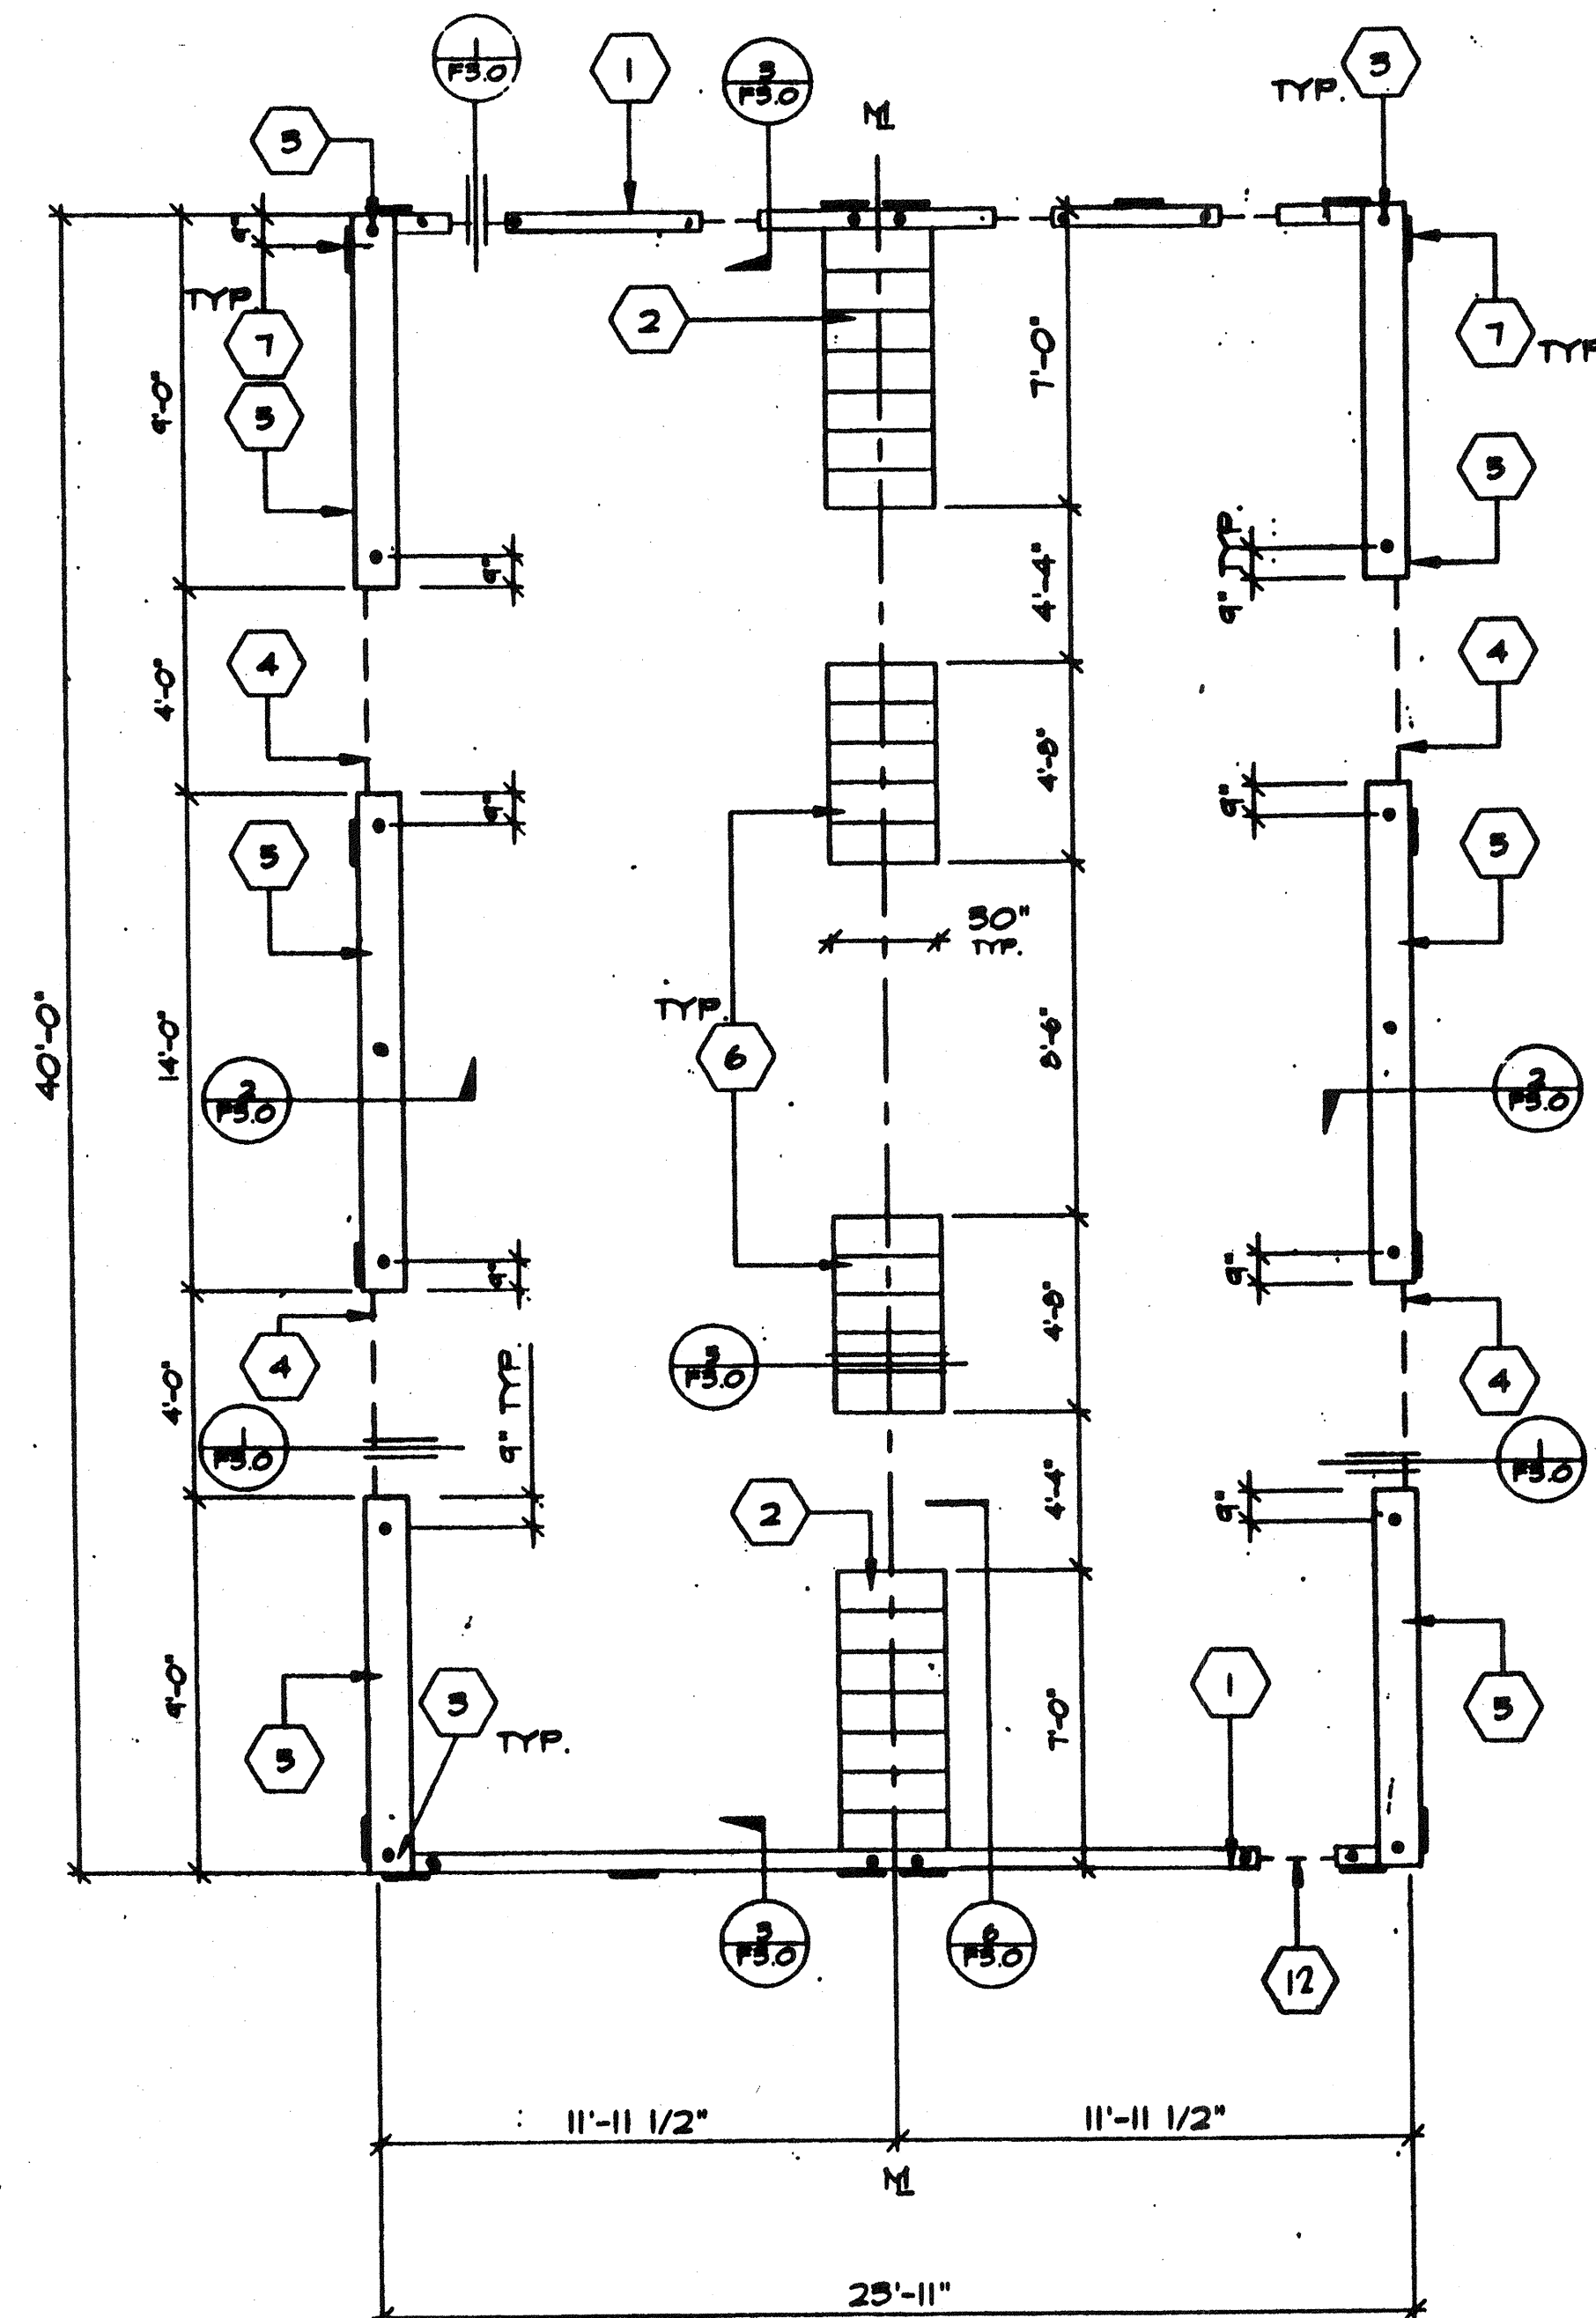

- 1 2"x6" SILL PLATE (ENDWALL)
- 2 1 - 2X12X30' LONG SILL PADS
- 3 PIPE TO GRADE (TYP.)
- 4 3" HIGH BY 4'-0" LONG VENT - SIDEWALL
3" HIGH BY 2'-0" LONG VENT - ENDWALL
- 5 2X12 SILL PLATE (SIDE WALL)
- 6 3-2X12X30" LONG SILL PADS
- 7 6"x12"x10 GA. PLATES
- 8 1" ϕ PIPE EA. END
EA. PAD AT ADJ. BLDG. LINE
- 9 5/8" ϕ X4" LAG
(4-PER BLDG. MIN.)
- 10 8 - 2X12X30" LONG SILL PADS
- 11 6 - 2X12X30" LONG SILL PADS
- 12 THIS VENT TO BE LOCATED UNDER LANDING.
PROVIDE EQUAL AREA SCREENED VENTS LANDING SKIN

1. SILL RESTRAINT: ON A.C. PAVING AND ON SOIL 1" O.D. GALVANIZED PIPE AT 10'-0" 12" PENETRATION BELOW SURFACE VERTICALLY. DRILL SILL 1-1/4" MAX. PIPE MAY BE DRIVEN MAX. OF 45° ANGLE TO VERTICAL. (18-1/2" LONG PIPE REQUIRED FOR PENETRATION AT 45° ANGLE.)
2. ON CONCRETE PAVING HILTI DS 82-PIO THRU SILL PLATE:
END WALLS: 2" O.C.
SIDE WALLS: 22" O.C.
3. WHERE SHIM STOCK IS REQUIRED FOR LEVELING USE 1/4", 1/2", OR 3/4" THICK PLYWOOD SAME WIDTH AS BLOCK. P.T.
4. VERIFY DRAINAGE, TO PREVENT WATER FROM PONDING BENEATH THE STRUCTURE, WITH DISTRICT ARCHITECT SITE PLANS
5. ALL FOUNDATION MATERIAL SHALL BE HEM FIR
GROUND CONTACT: LP-22 (CCA .40)
ABOVE GROUND: LP-2 (CCA .25)
6. FOUNDATION DESIGNED FOR 1000 PS SOIL BEARING PRESSURE
PER ORS IR 23-6.

VENT 'CALCS.

BLD'S SIZE 24' X 40' = 960 $\square$
 VENTILATION REQ'D $960 \div 150 = 6.4 \square$
 5" X 4' 0" VENT = 1.0 $\square$
 4 VENT'S X 1.0 $\square$ = 4 $\square$ VENTING PROVIDED
 5" X 2' 0" VENT = 0.5 $\square$
 5 VENT'S X 0.5 $\square$ = 2.5 $\square$ VENTING PROVIDED
 6.5 $\square$ 6.4 $\square$

$$24 \times 40 - 50 + 20 \text{ PSF LL}$$

STKP-37

REVISIONS		ELECTRICAL	MECHANICAL	STRUCTURAL	ARCHITECT	DIVISION OF THE STATE ARCHITECT		MODTECH INC. 2830 BARRETT AVE. PERRIS, CA. 92572 PH. (909) 943-4014 FX. (909) 940-0427	JOB NO. 4012-083 2900	IDENTIFICATION STAMP DIV. OF THE STATE ARCHITECT OFFICE OF REGULATION SERVICES 04 100596 AC FLS SS DATE AUG 10 1998	2765 2852 2854 2900 2918	DRAWN BY RN DATE CHECKED BY DATE 8/96
△						REVISED 8/7/98 		CONFIDENTIAL - THIS DOCUMENT AND THE INFORMATION CONTAINED HEREIN ARE THE PROPERTY OF MODTECH INC. UNAUTHORIZED COPYING, DISCLOSURE, OR OTHER UNAUTHORIZED USES ARE PROHIBITED.				
△												
△												
