


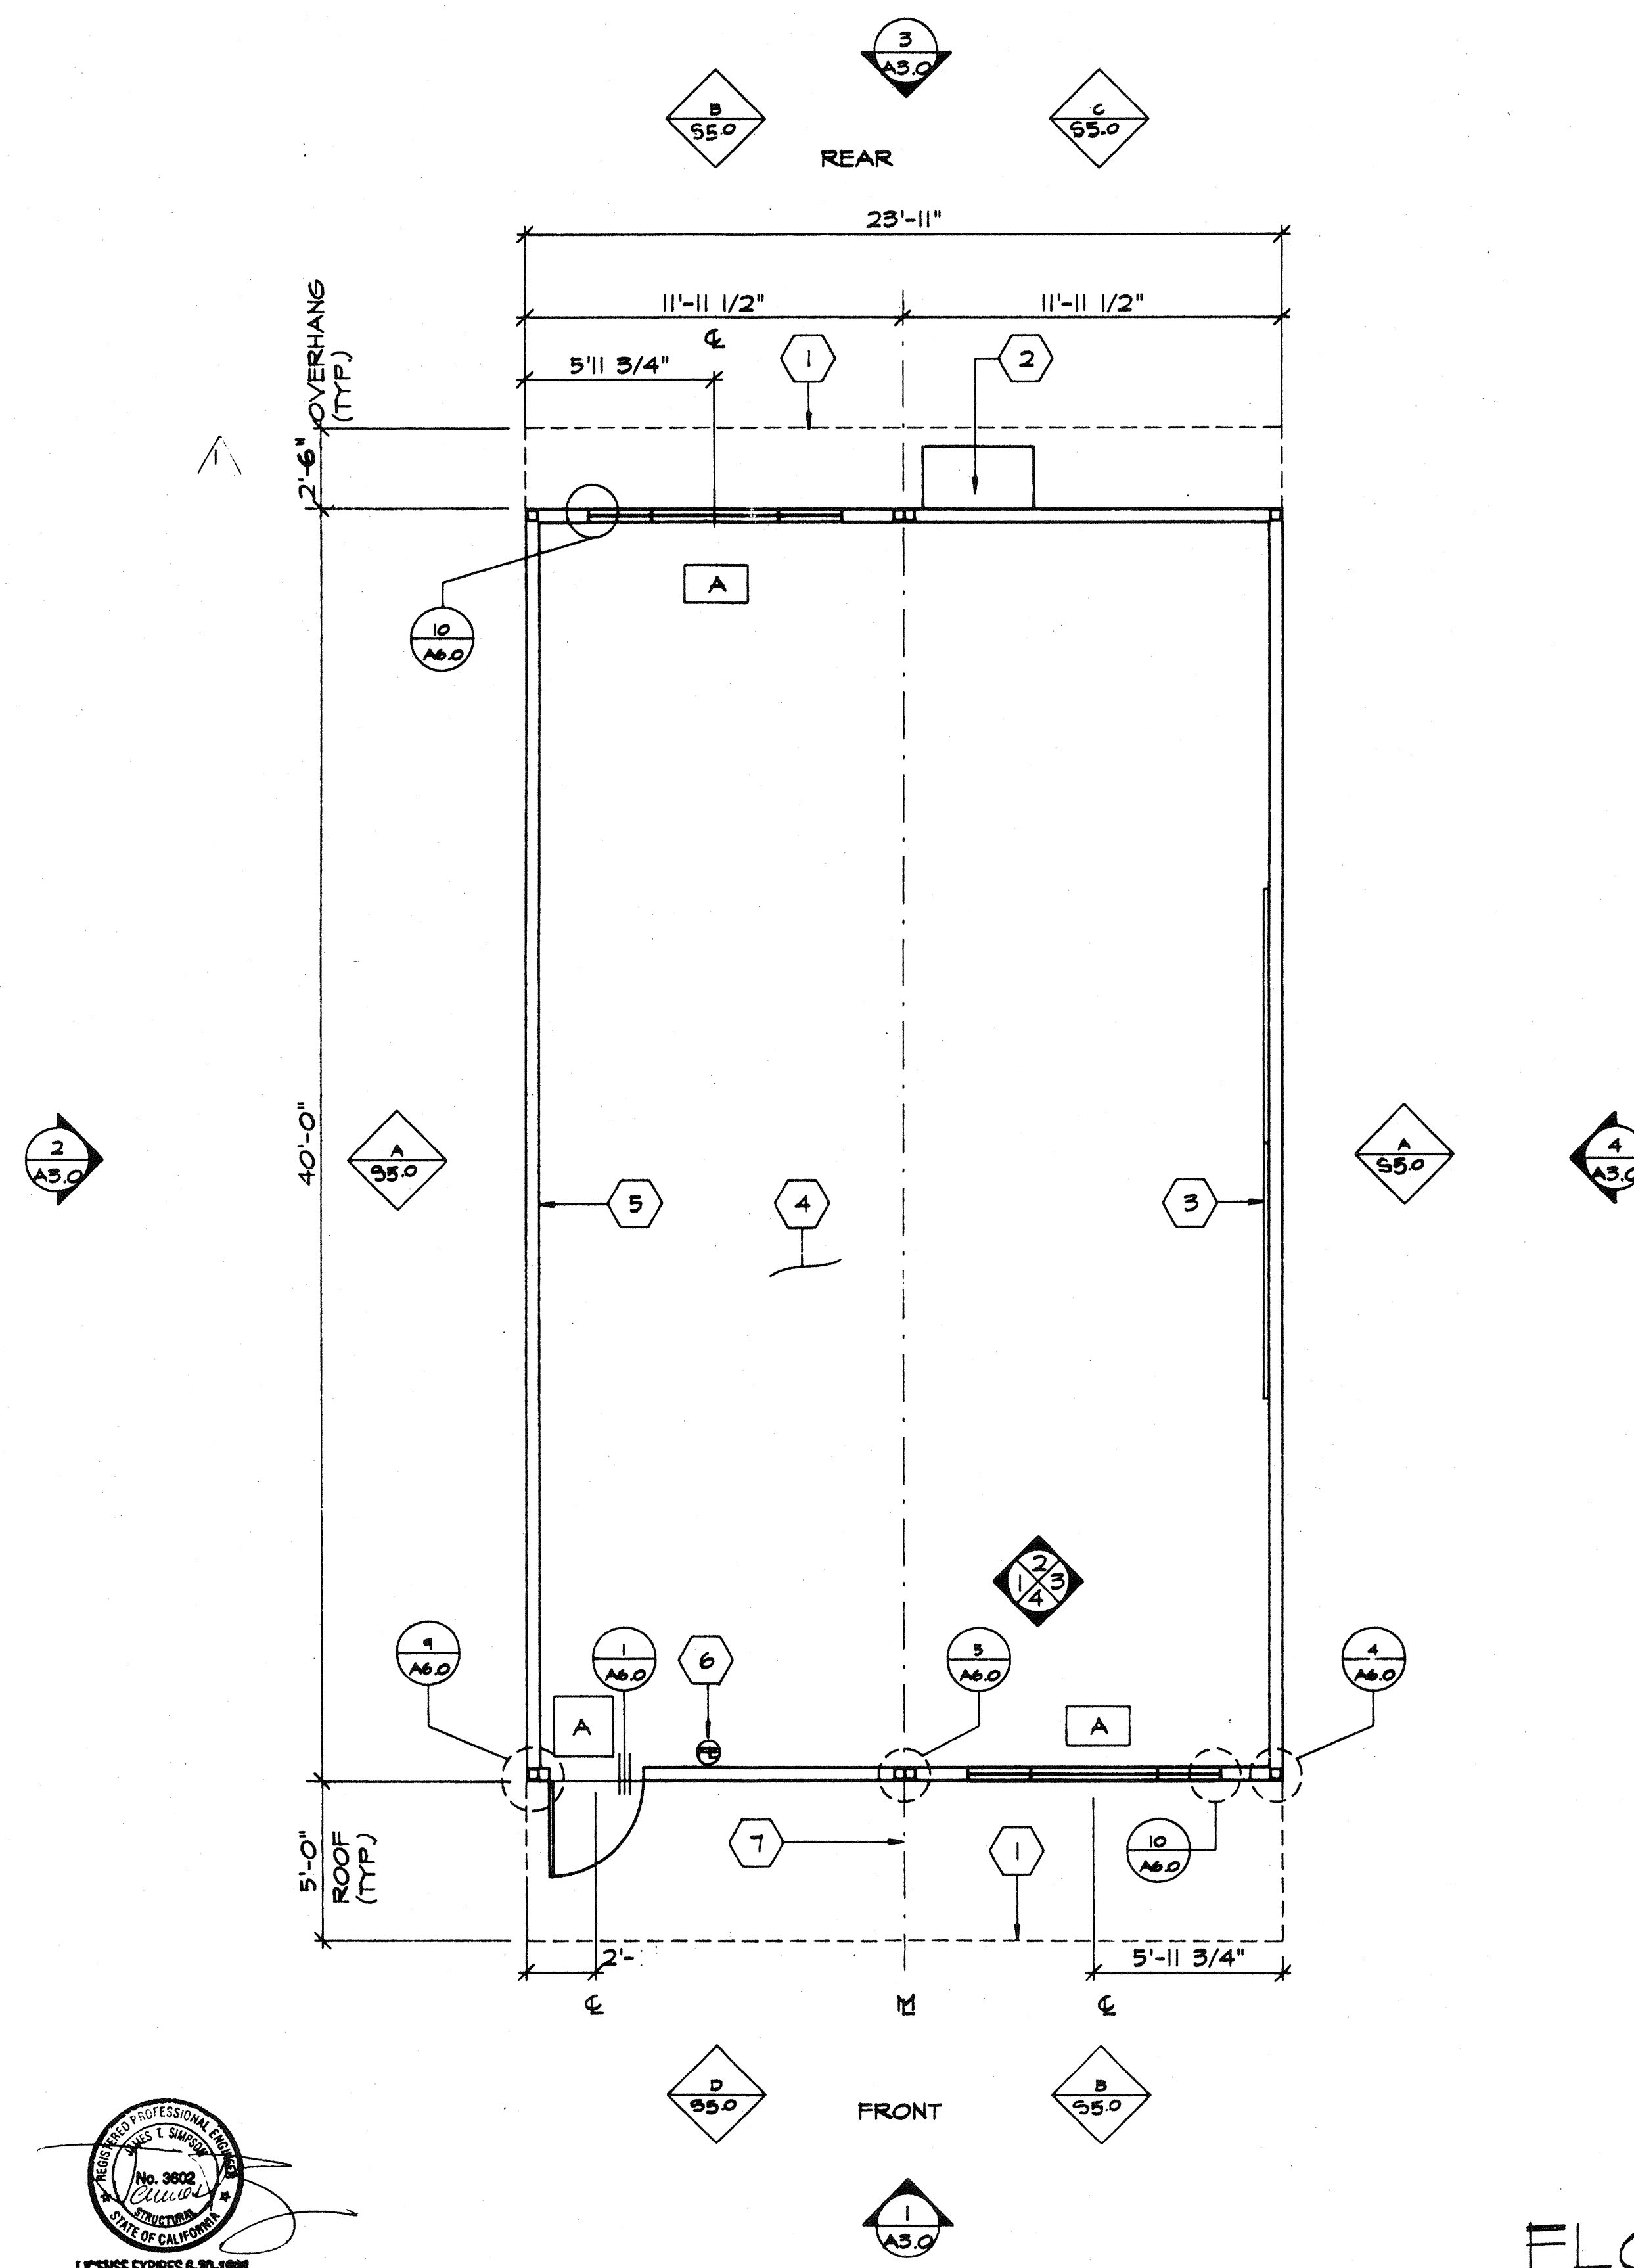

FLOOR PLAN

REVISED 2/4/95

INTERIOR REFERENCE
SHEET A4.0

SCALE 1/4"=1'-0"

NOTES

A EXTERIOR DOOR SEE DOOR SCHEDULE

A WINDOW (SEE SCHED. A5.0)

1 ROOF OVERHANG

2 HVAC UNIT - SEE M-1

3 2- 8'x4' MARKER BOARDS
(SEE SPEC'S. FOR TYPE)

4 FINISH FLOORING (SEE FINISH SCHED.)

5 TYPICAL INTERIOR FINISH (SEE FINISH SCHEDULE)

6 FIRE EXTINGUISHER - 5 LBS. DRY CHEMICAL
WITH 2A-10BC U.L. RATING ON WALL MTD.
BRACKET AT 48"

7 MODLINE (1/4" TYPICAL)

GENERAL NOTES

A. METAL TAG ON ALL MODULES. MECHANICALLY
ATTACHED TO REAR EXTERIOR OF BUILDING
SHOW O.S.A. APPLICATION NUMBER, MAN-
FACTURER'S NAME AND SERIAL NUMBER

IDENTIFICATION STAMP
DIV. OF THE STATE ARCHITECT
APPROX 116318
ADJ. FLS. 255 EY
DATE 051215

63288
44-35

U-29-93



ARCHITECT

ELECTRICAL







STRUCTURAL

MECHANICAL

FIRE MARSHAL

ACCESS COMPLIANCE

STRUCTURAL SAFETY

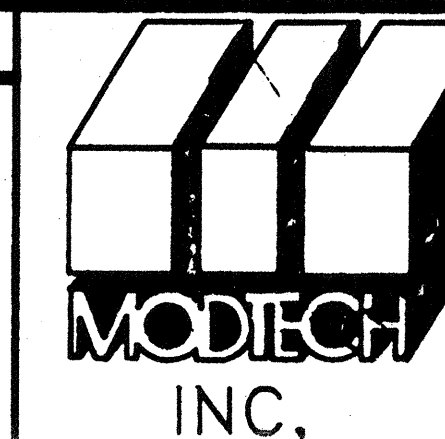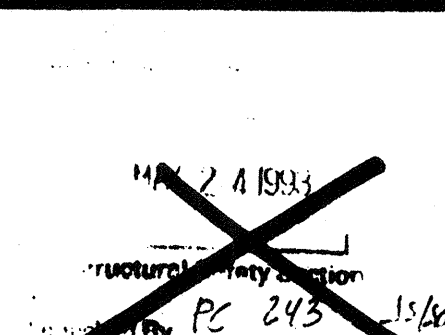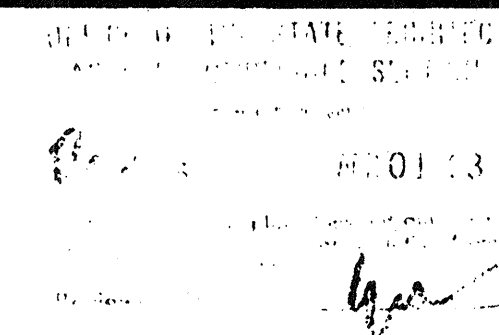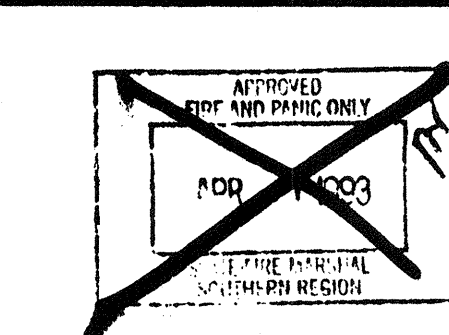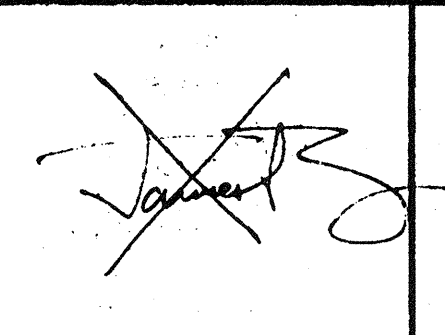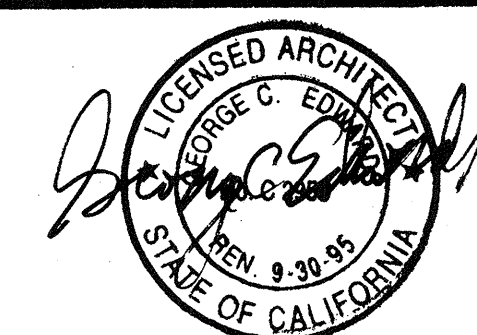

JOB # 2058

© MODECH INC. 1993

STKP-18
4012-084
CLLS.018

DRAWN BY

DATE

CHECKED BY

DATE 5/1/95

FLOOR PLAN

A1.0