

NOTES

- A EXTERIOR DOOR (SEE DOOR SCHED.)
- A EXTERIOR WINDOW (SEE FINISH SCHED.)


- 1 TYPICAL EXTERIOR SIDING (SEE FINISH SCHED.)
- 2 EXTERIOR LIGHT FIXTURE & OVER DOOR (SEE SPECIFICATIONS)
- 3 TOP OF SKIRTING
- 4 RAMP AND LANDING SEE SHT. R-1
- 5 HVAC UNIT SEE SHT. M-1
- 6 DOWNSPOUT (TYP.) FASTEN TO BLDG. TYP. 2 PLACES (SEE E/A G.1)
- 7 CONTINUOUS GUTTER WITH DOWNSPOUT (LOCATION OF DOWNSPOUT SHOW ON ROOF PLAN A2.0)
- 8 SPLASH BLOCK (BY OTHERS)
- 9 FINISH FLOOR LINE
- 10 BOTTOM FLANGE OF FLOOR BEAM
- 11 ROOF HEADER
- 12 TOP OF COLUMN
- 13 FINISH GRADE
- 14 ROOF BEAM (SEE STRUCTURAL)
- 15 COLUMN (SEE STRUCTURAL)
- 16 ELECTRICAL STUB-OUT 1 1/2" Ø (TYPICAL)
- 17 GROUND STUB-OUT 3/4" Ø (TYPICAL)
- 18 FIRE ALARM HORN
- 19 NEMA 6"X6" GUTTER BOX
- 20 RIDGE
- 21 FOUNDATION VENT (SEE FOUNDATION PLAN)

SCALE: 1/4"=1'-0"

STKP-18
4012-064
CLLS.018


DRAWN BY
DATE
CHECKED BY
DATE 5/4/95

A3.0

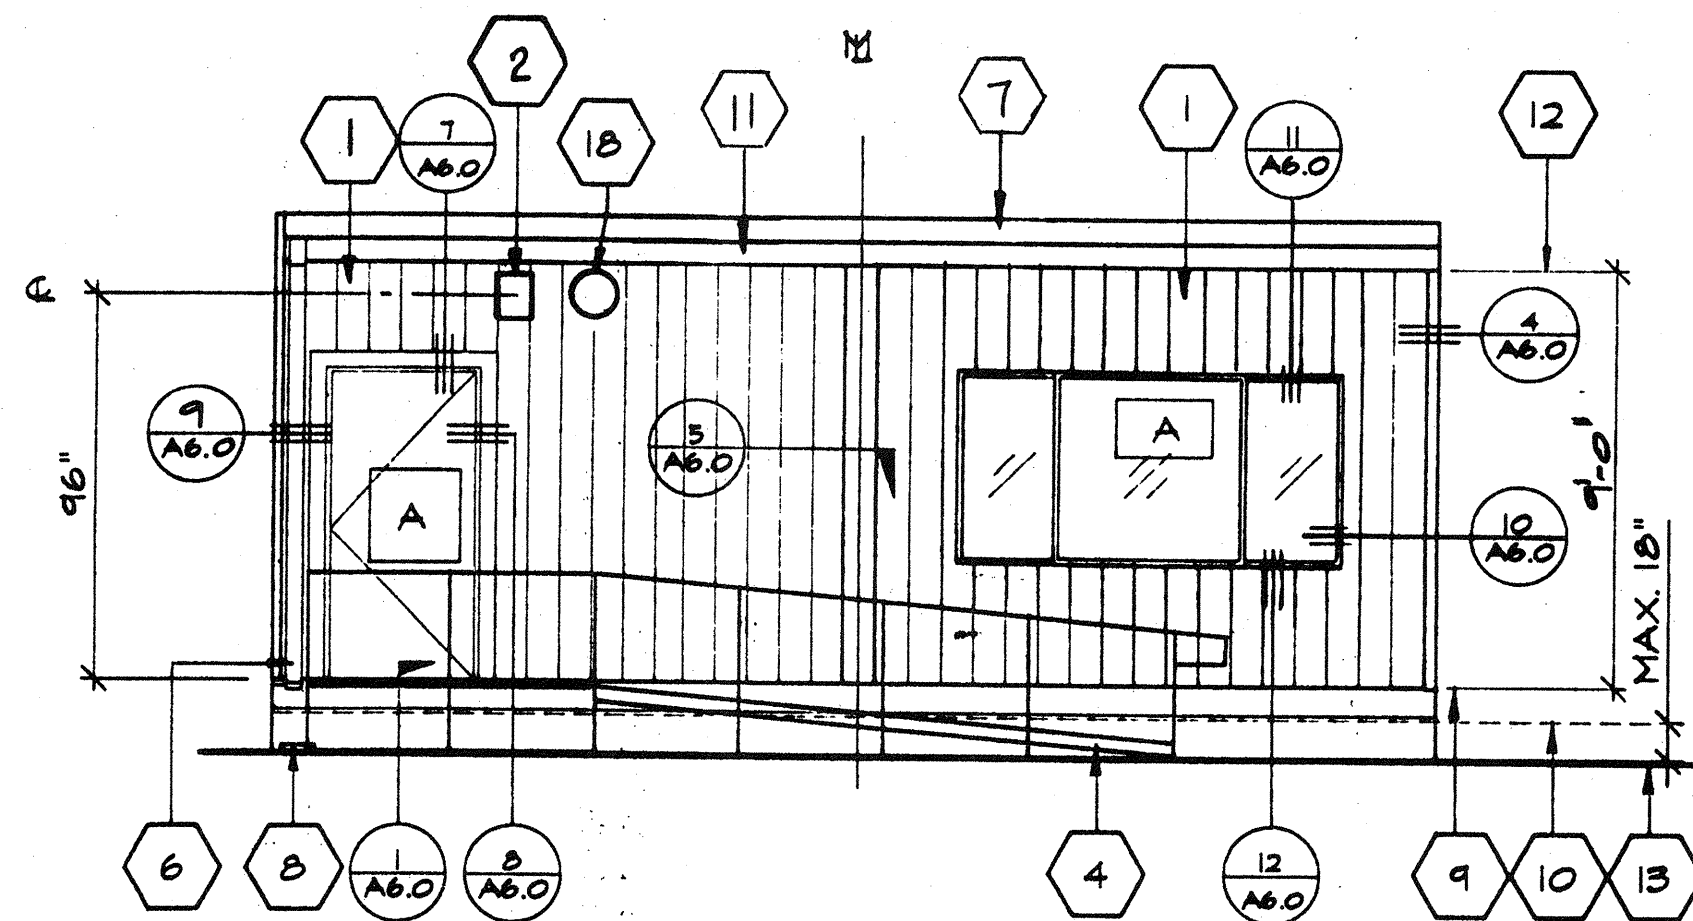


① FRONT ELEVATION

SCALE 1/4"=1'-0"

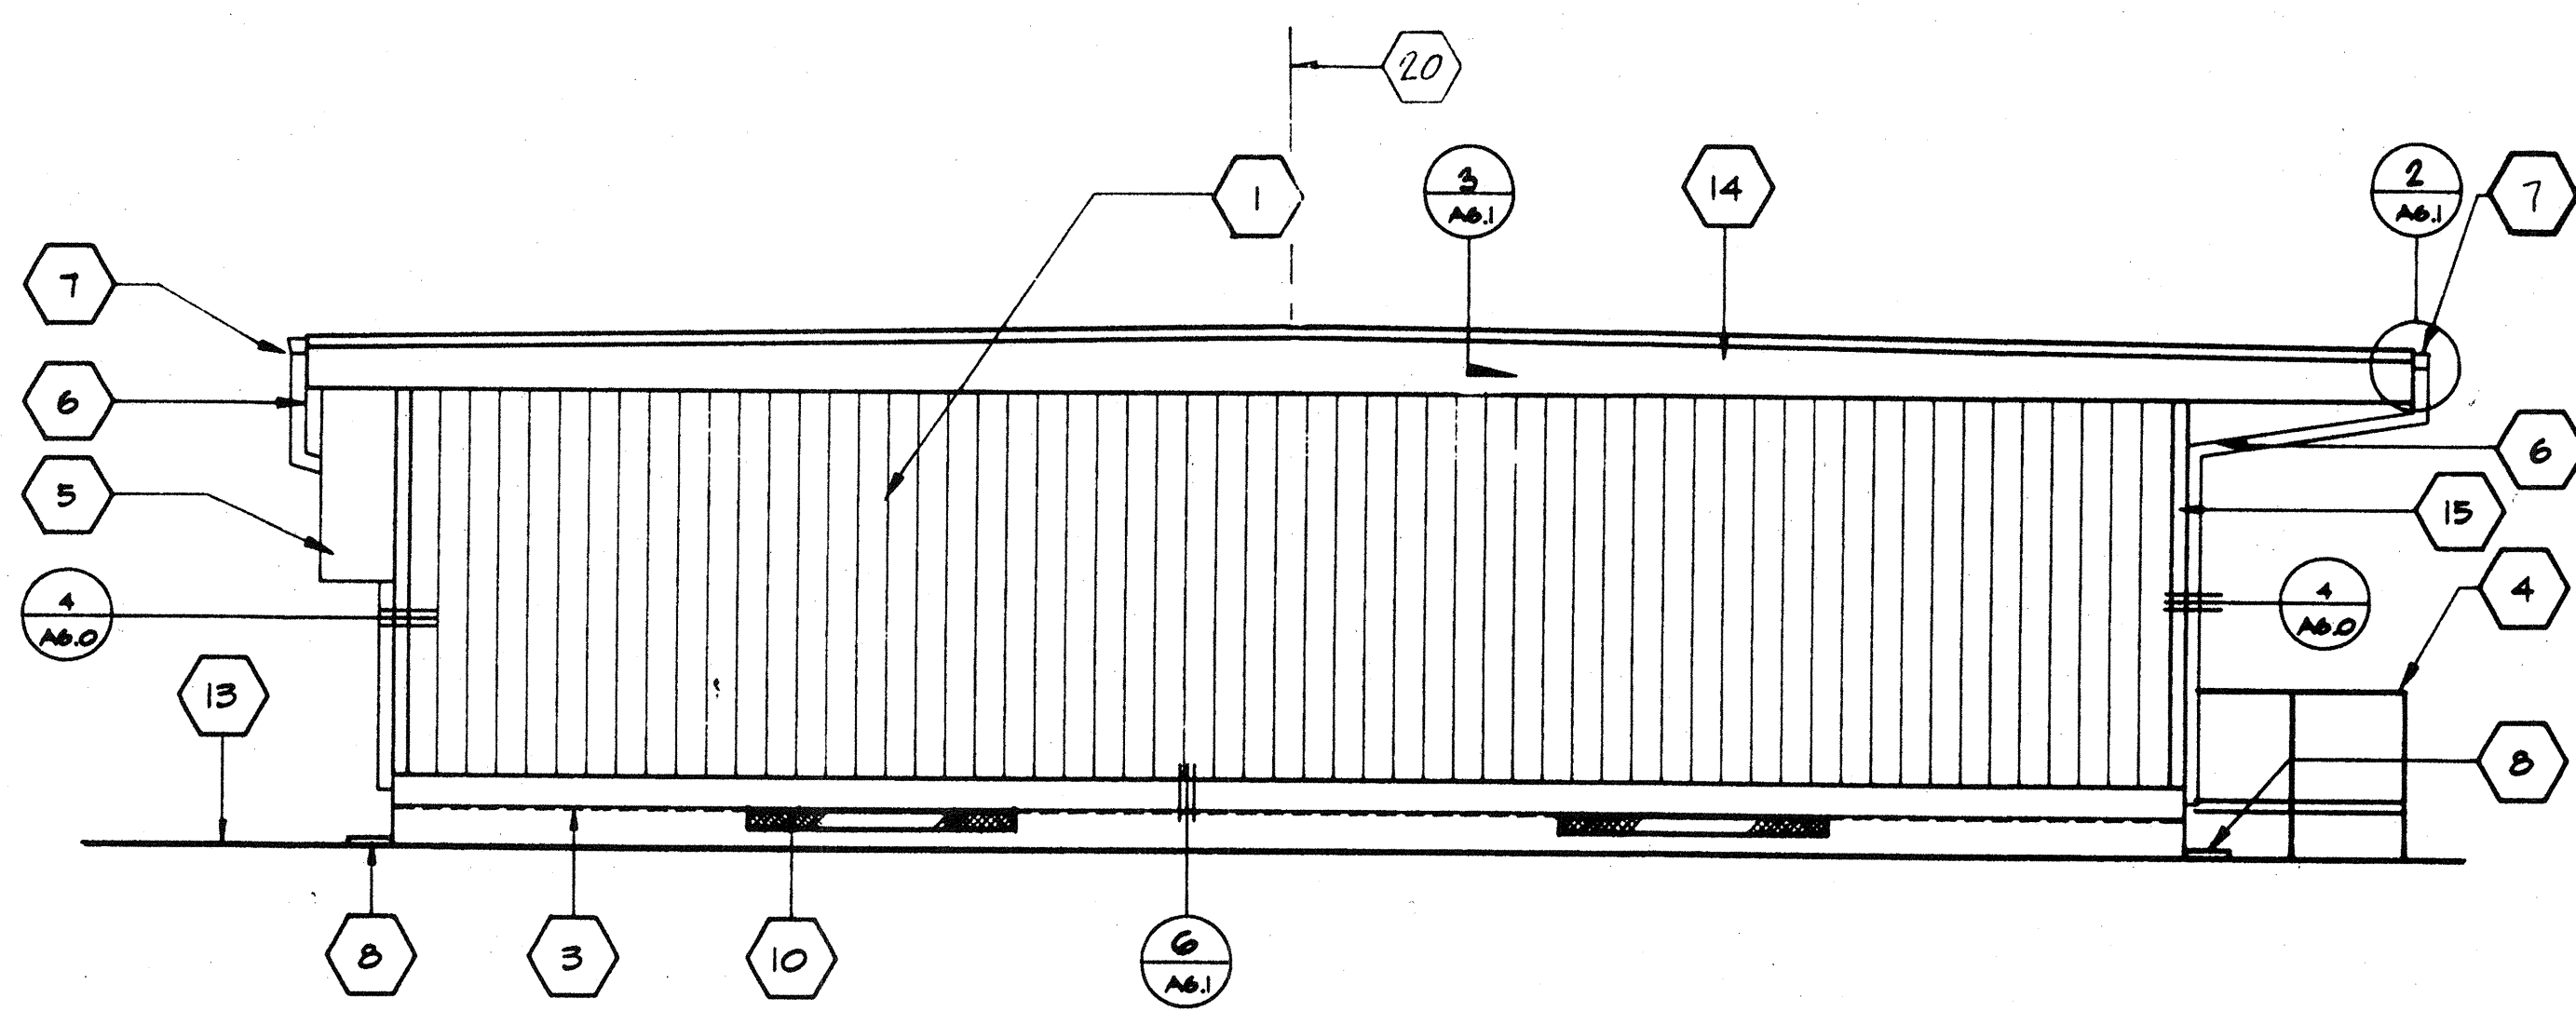


② SIDE ELEVATION

SCALE 1/4"=1'-0"

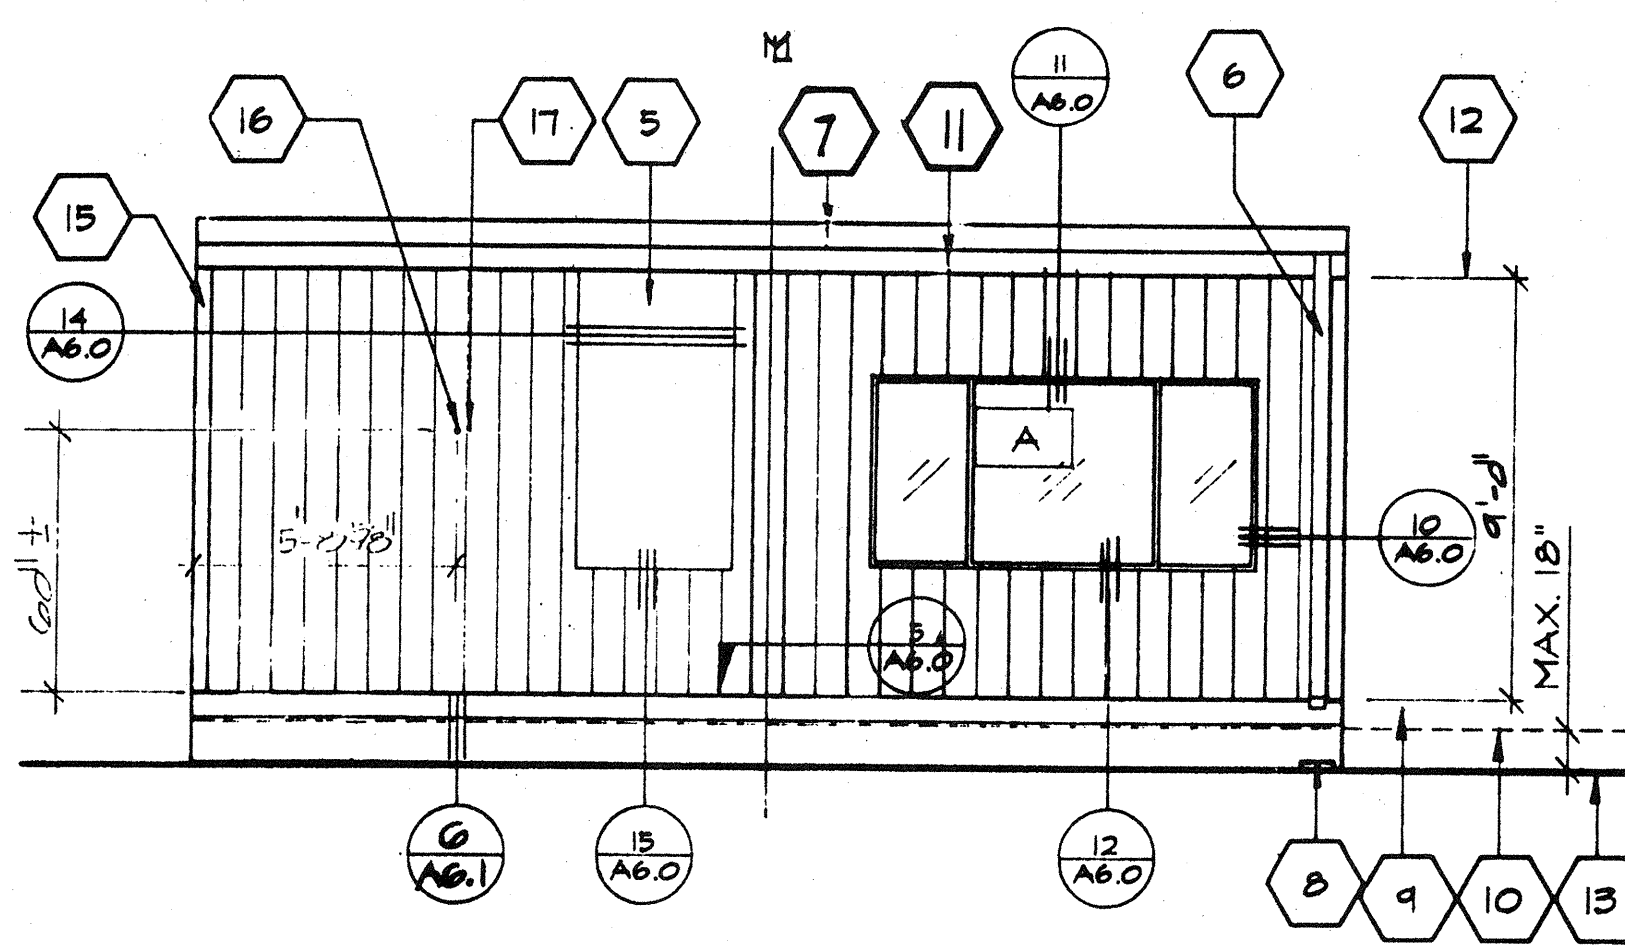

③ REAR ELEVATION

SCALE 1/4"=1'-0"

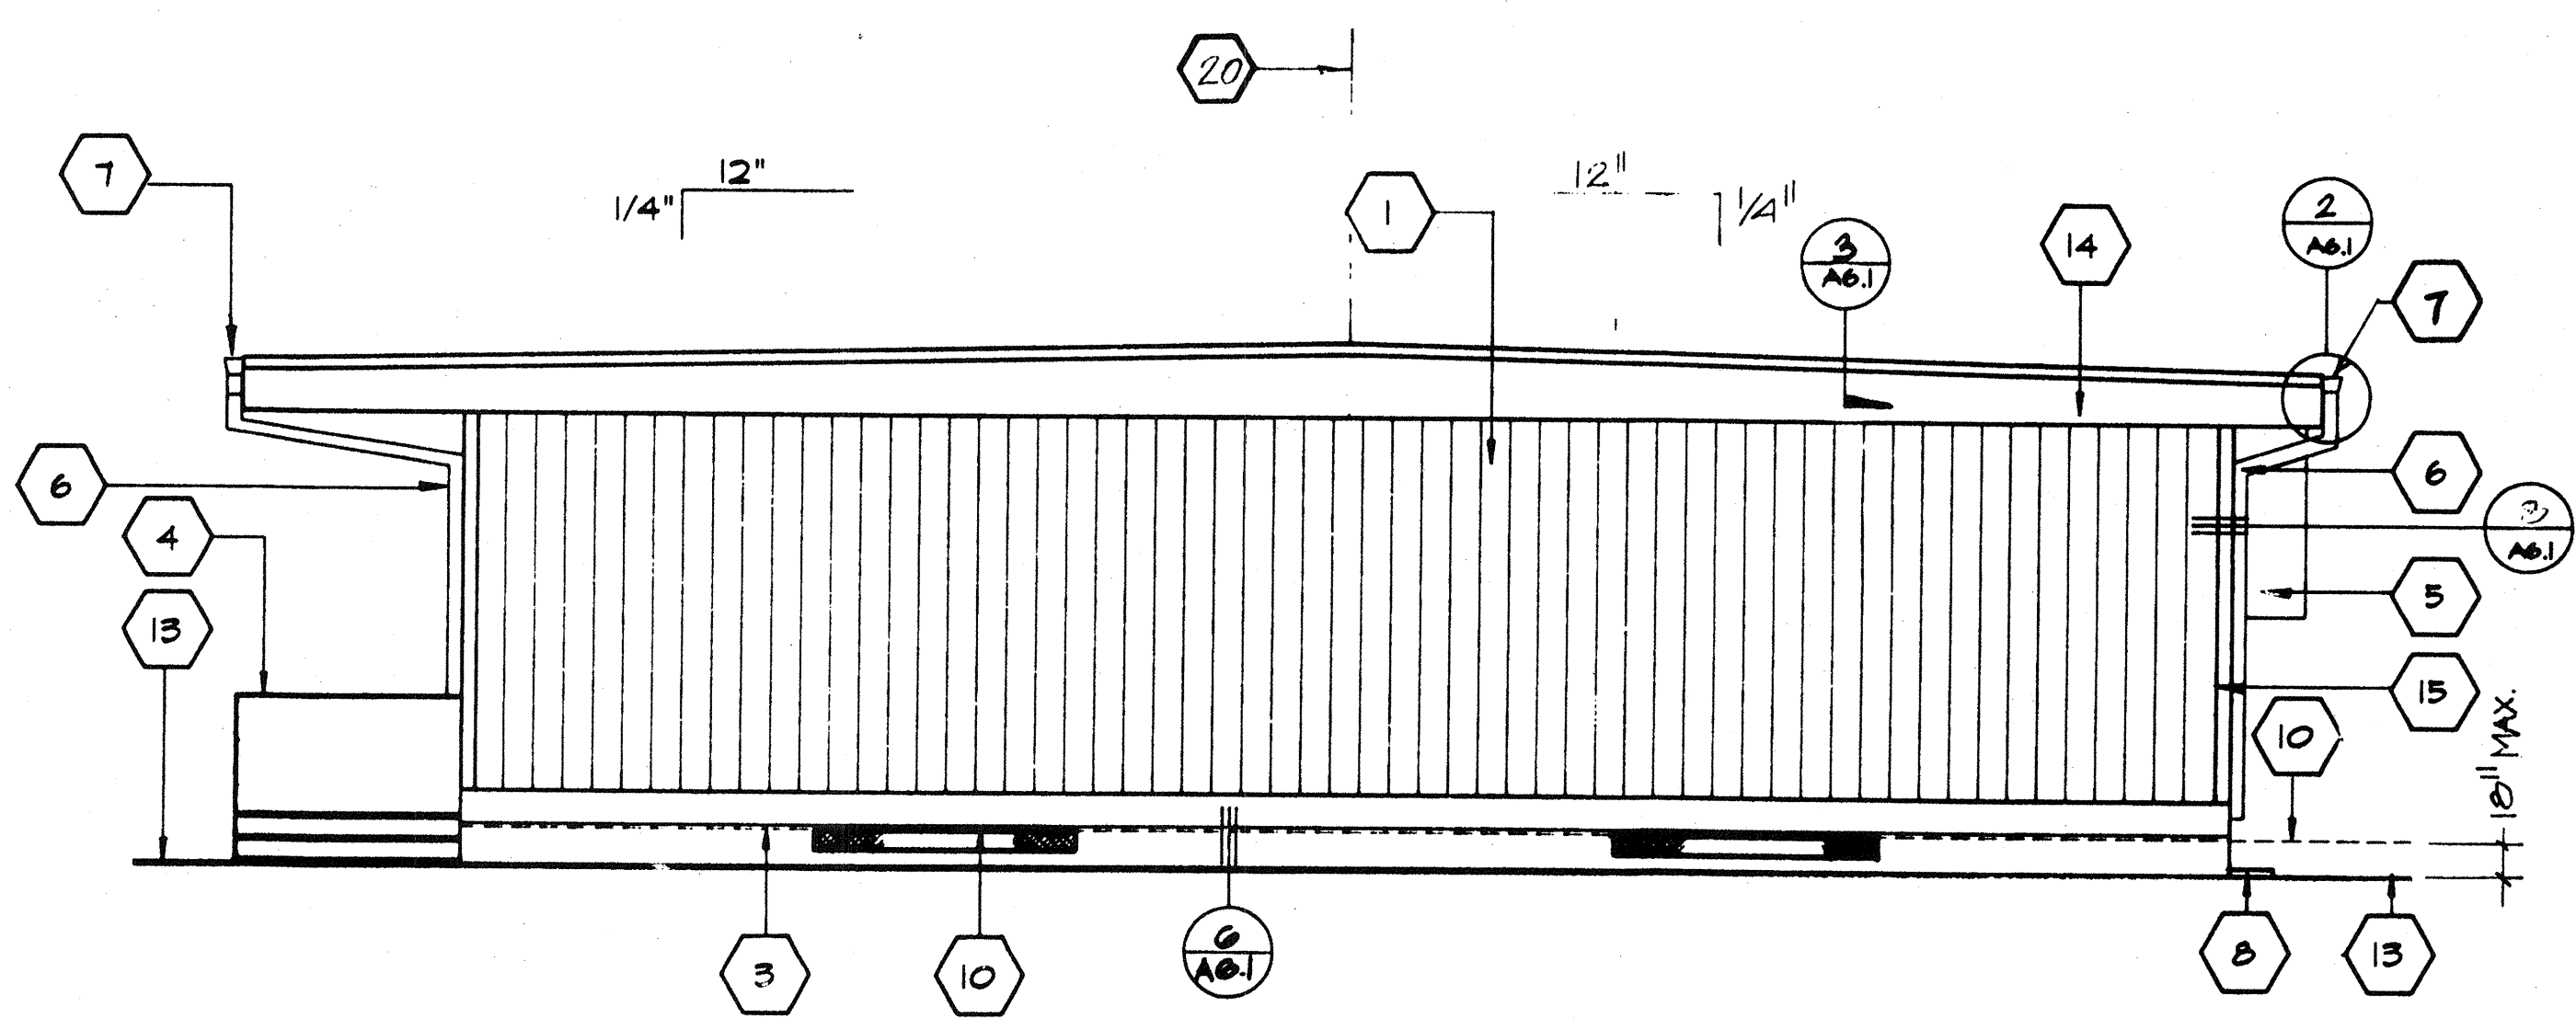

④ SIDE ELEVATION

SCALE 1/4"=1'-0"

NOTE:
SEE FOUNDATION PLAN FOR
SIZE & LOCATION OF VENTS

IDENTIFICATION STAMP
DIV. OF THE STATE ARCHITECT
APPROX 116318
AQ/11-FLS. 10.55. EX
DATE 051215

63288
5-4-95

REVISED
5/50 2/6/95

PROFESSIONAL ARCHITECT
No. 3502
LANCE C. EDWARDS
STATE OF CALIFORNIA
LICENSE EXPIRES 6-30-1995

ARCHITECT ELECTRICAL STRUCTURAL MECHANICAL FIRE MARSHAL ACCESS COMPLIANCE STRUCTURAL SAFETY

LICENSED ARCHITECT
LANCE C. EDWARDS
No. 3502
STATE OF CALIFORNIA
EXPIRES 6-30-95

Signature

APPROVED
FIRE AND TANK ONLY
APR 1995
STATE FIRE MARSHAL
COMMISSION

APPROVED
MAY 2 1995
Department of General Services
Architectural Division

RECEIVED
MAY 2 1995
Structural Safety Section
Per 243 5/50

MODETECH
INC.

JOB # 2058

© MODTECH INC. 1993

EXTERIOR ELEVATIONS