




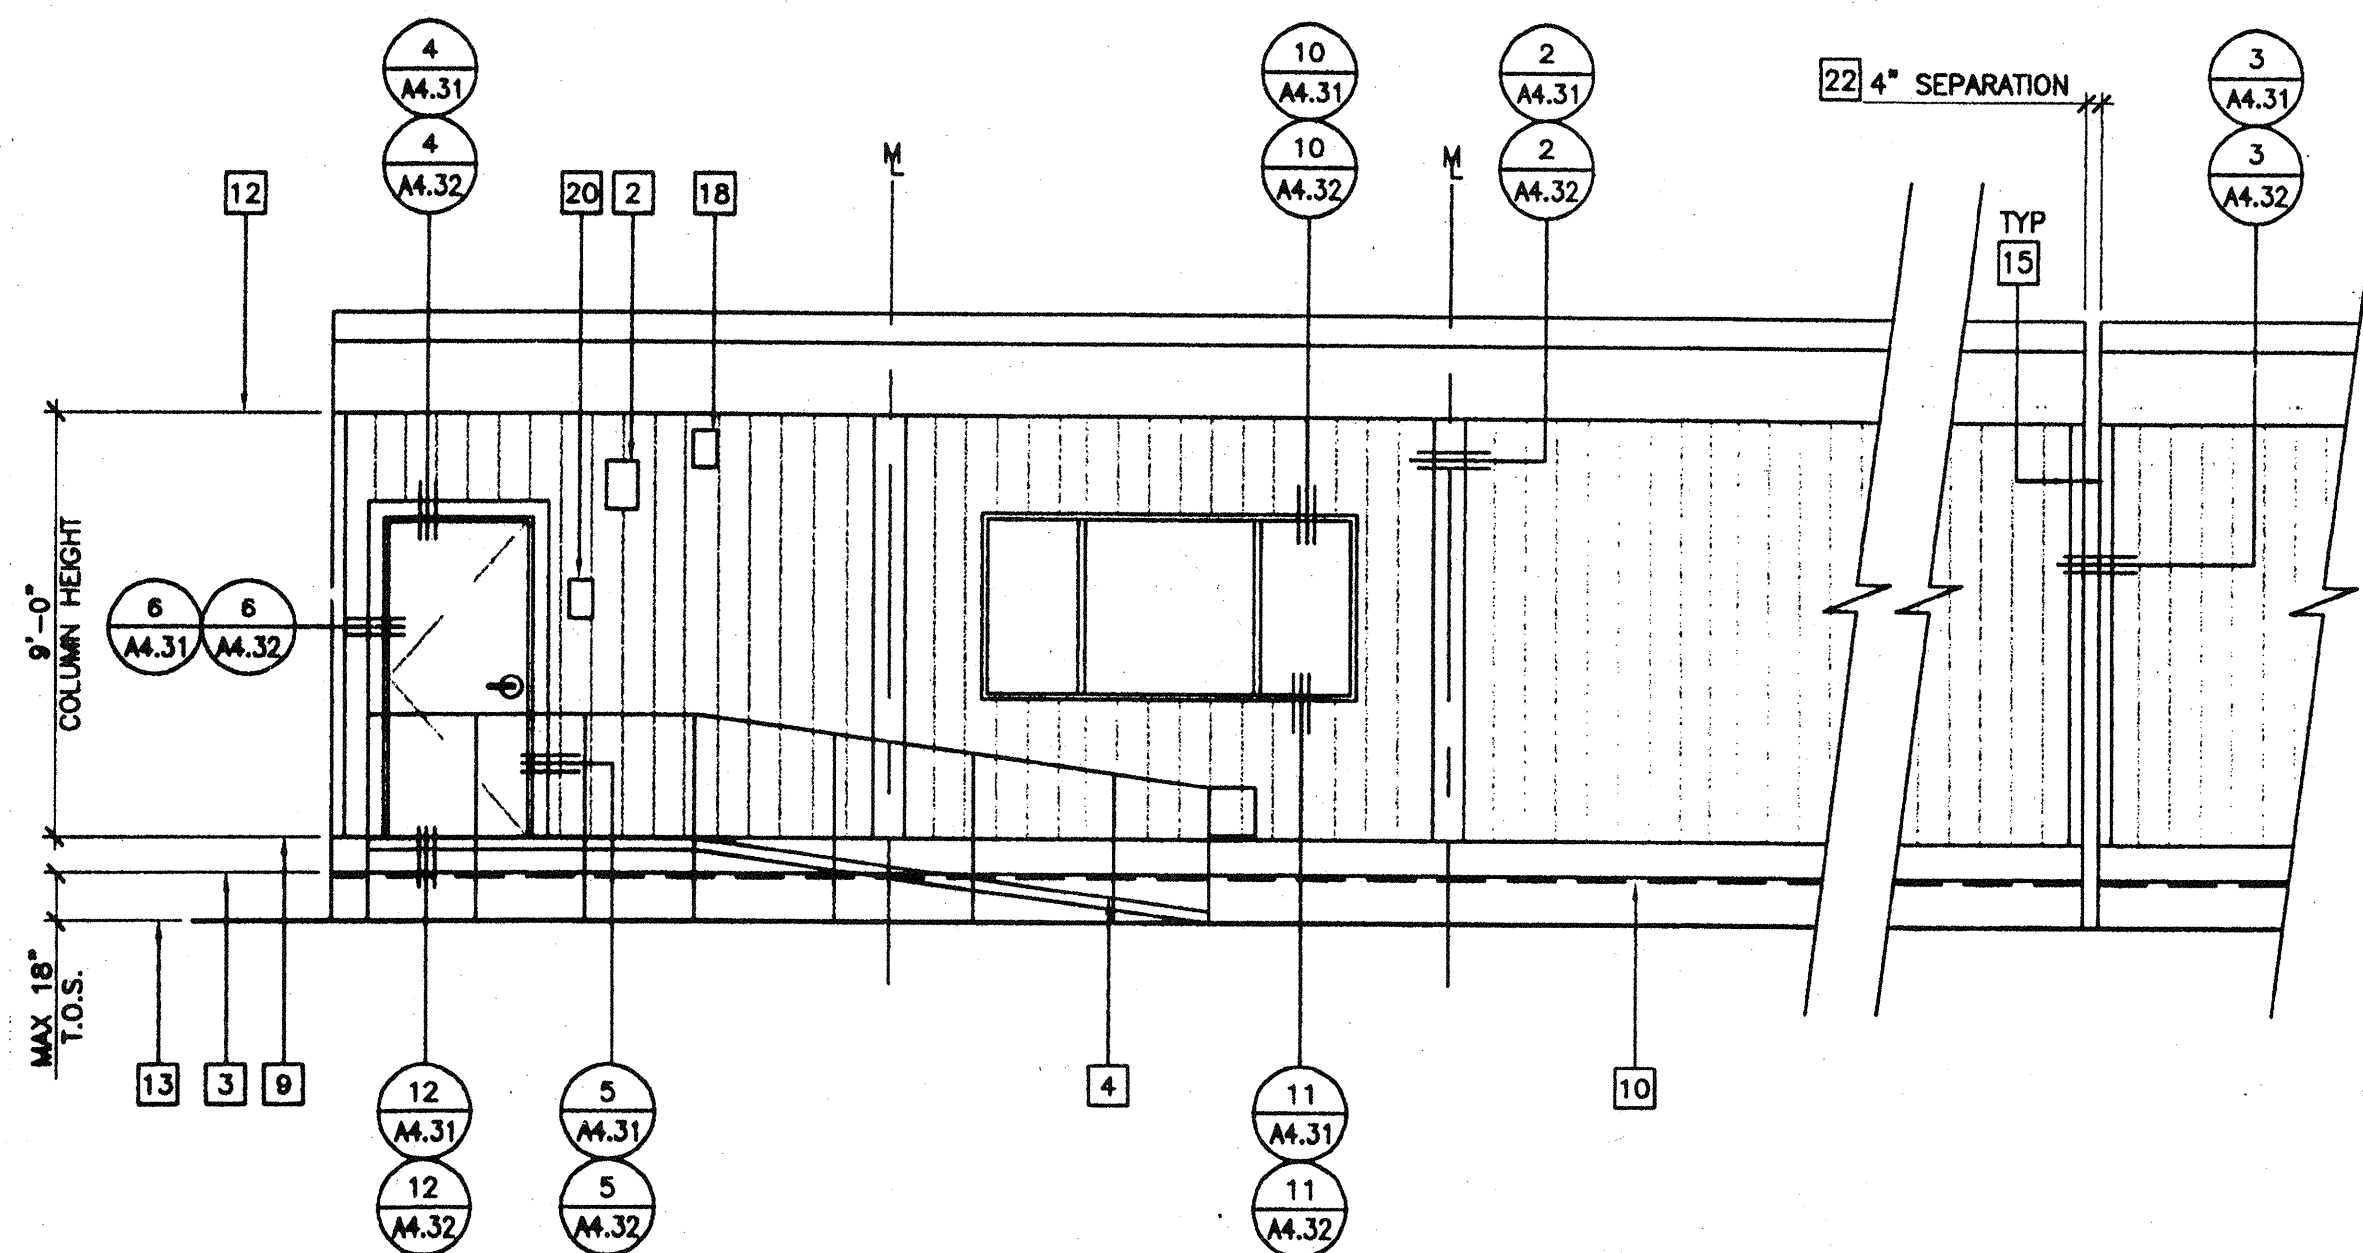


1 FRONT ELEVATION

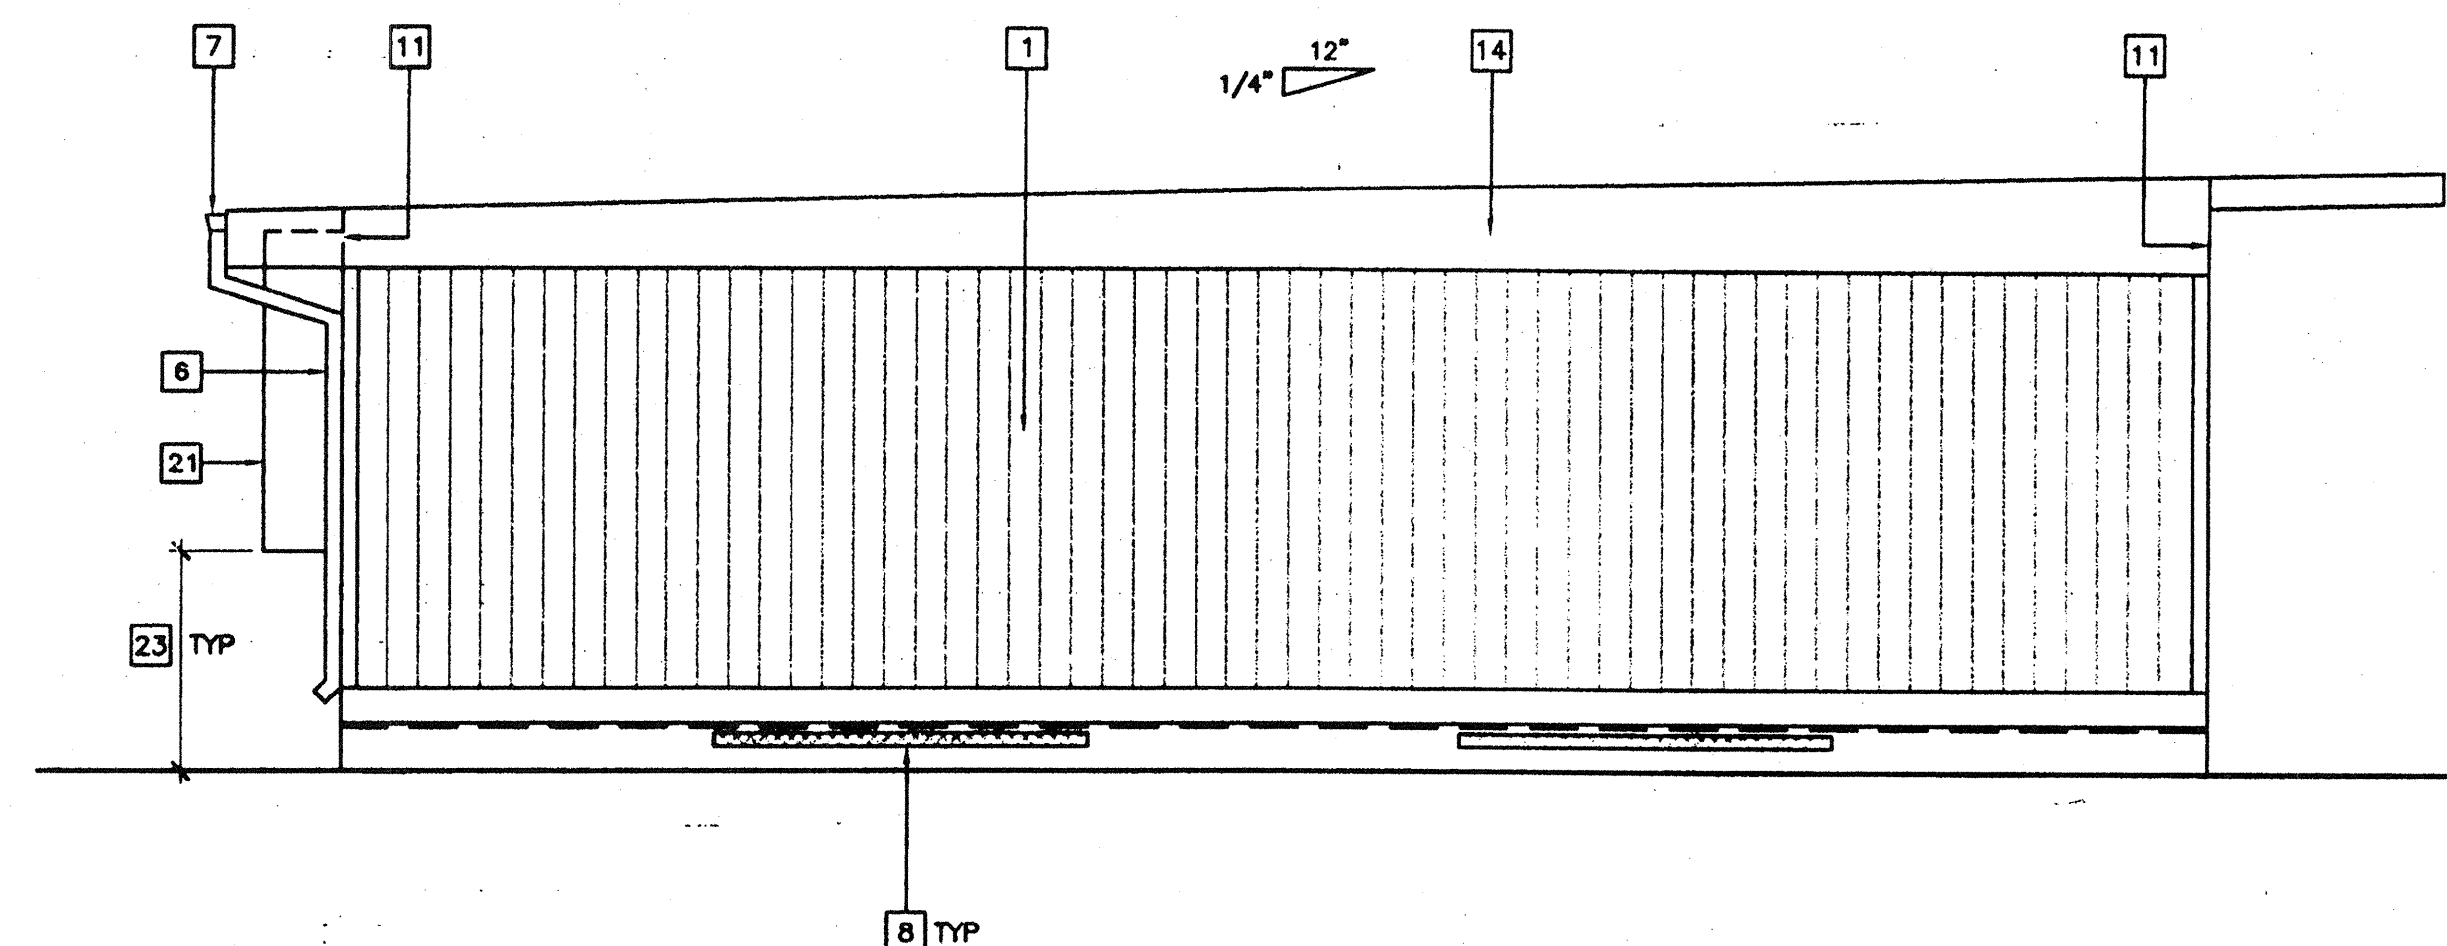

2 LEFT SIDE ELEVATION

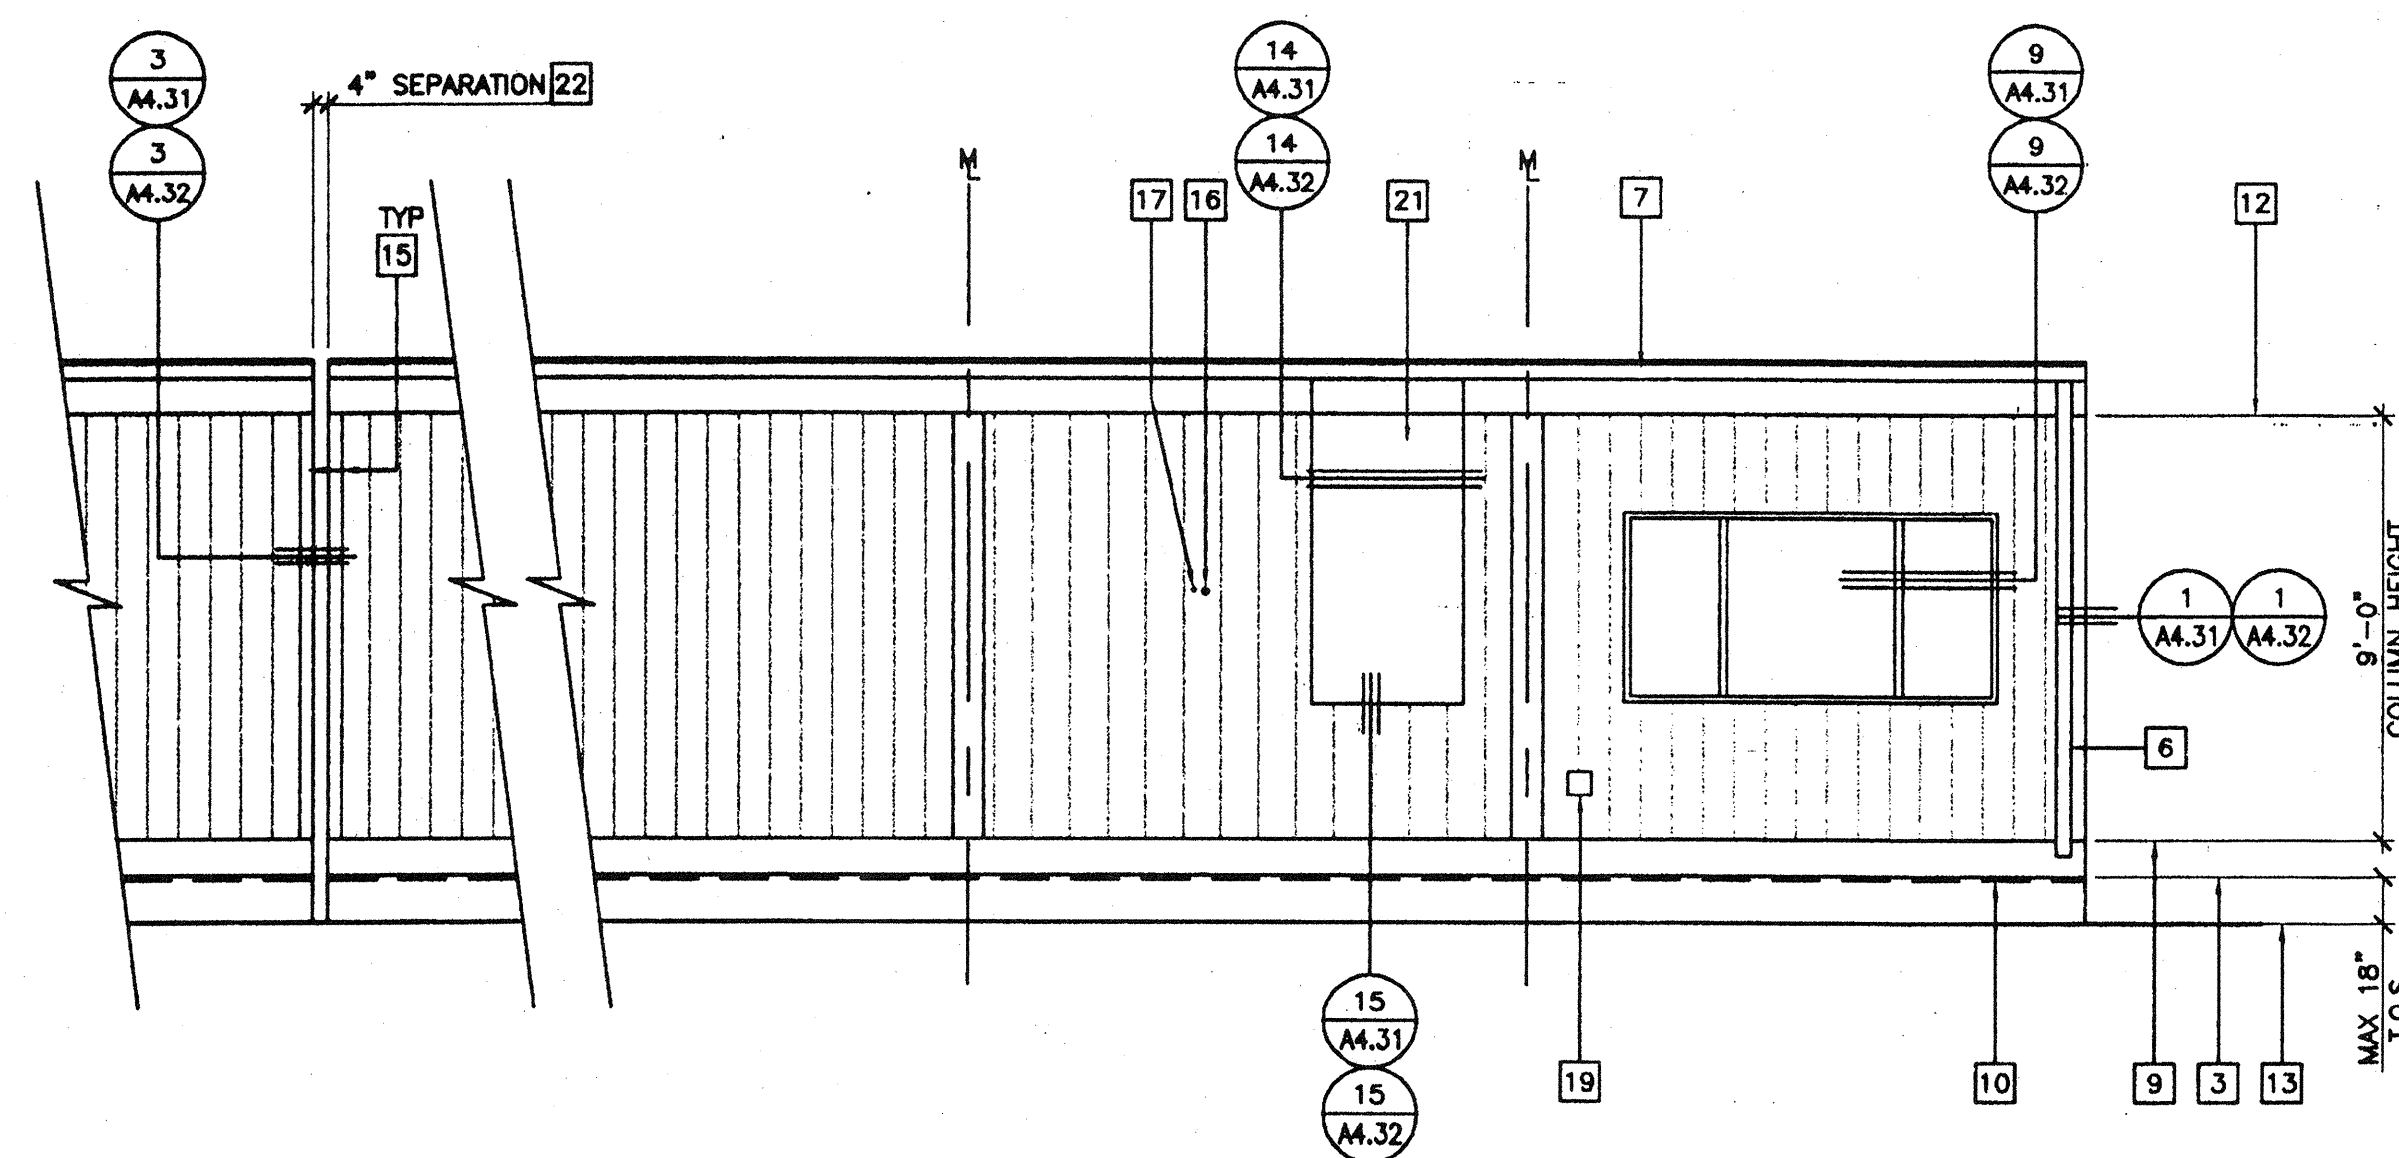

3 REAR ELEVATION

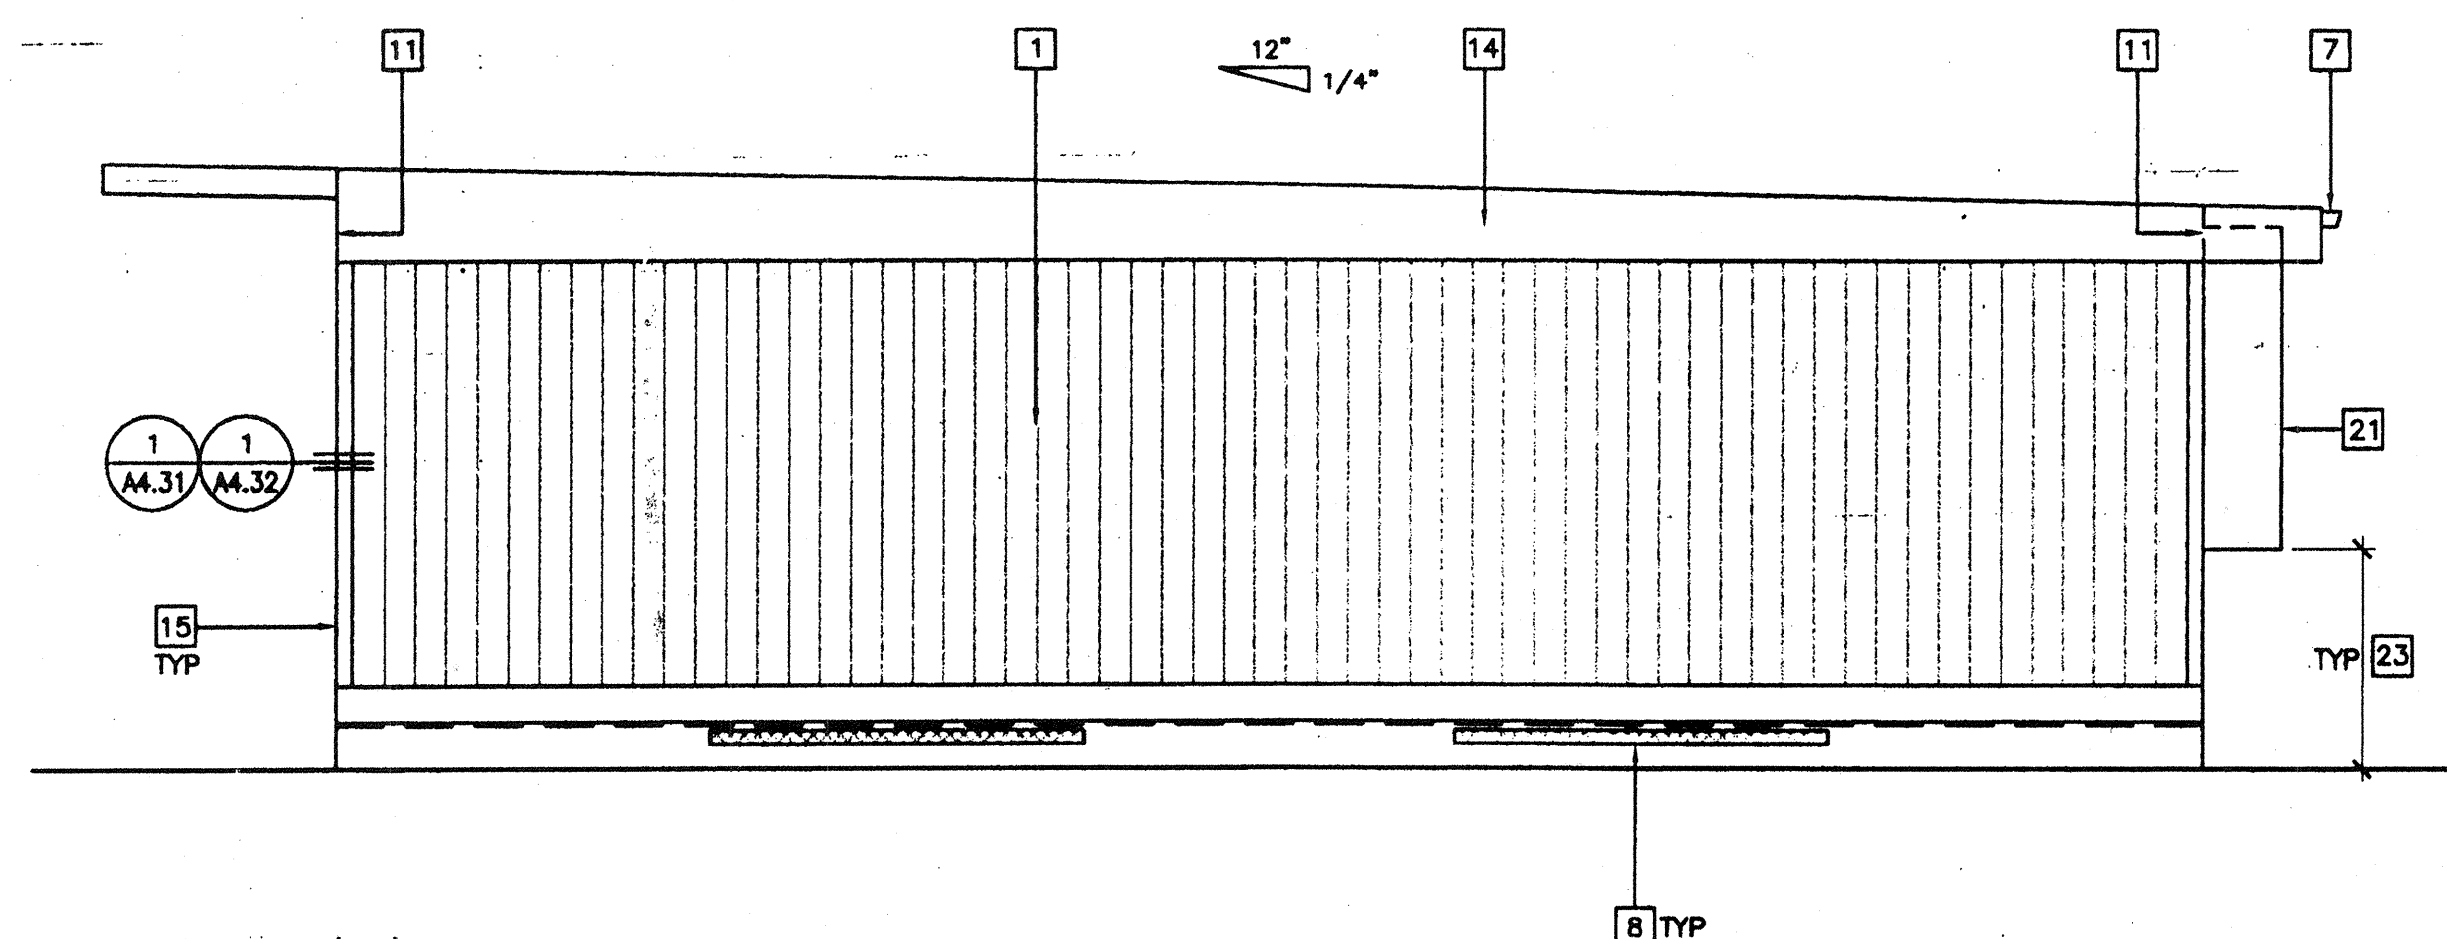

4 RIGHT SIDE ELEVATION

KEY NOTES

- 1 TYPICAL EXTERIOR FINISH (SEE EXTERIOR FINISH SCHEDULE BELOW)
- 2 EXTERIOR LIGHT FIXTURE (EL)
- 3 TOP OF SKIRTING (T.O.S.)
- 4 RAMP AND LANDING. SEE SHEETS R1 THRU R4 (RAMP)
- 5 NOT USED
- 6 DOWNSPOUT FASTEN TO BUILDING TYPICAL (3) PLACES
- 7 CONTINUOUS GUTTER WITH DOWNSPOUT (LOCATION OF DOWNSPOUT SHOWN ON ROOF PLAN - A2)
- 8 FOUNDATION VENT (SEE FOUNDATION PLAN - F1)
- 9 FINISH FLOOR LINE
- 10 FLOOR BEAM (STR)
- 11 ROOF HEADER (STR)
- 12 TOP OF COLUMN
- 13 FINISH GRADE
- 14 ROOF BEAM (STR)
- 15 COLUMN (STR)
- 16 ELECTRICAL STUB-OUT (EL)
- 17 GROUND STUB-OUT (EL)
- 18 J-BOX FOR EXTERIOR FIRE ALARM HORN (EL)
- 19 GUTTER BOX (EL)
- 20 SIGNAGE PROVIDED AND INSTALLED BY DISTRICT PRIOR TO OCCUPANCY. SEE SHEET A6.01
- 21 HVAC UNIT (HV)
- 22 4" SEPARATION AS REQUIRED PER FLOOR PLAN
- 23 IF HVAC UNIT IS LOCATED IN ANY PATH OF TRAVEL OR CIRCULATION AREA AND HEIGHT FROM GRADE TO BOTTOM OF UNIT EXCEEDS 27' THEN PROTECTION MUST BE PROVIDED BY DISTRICT PRIOR TO OCCUPANCY

EXTERIOR FINISH SCHEDULE

NOTE: SEE SPECIFICATIONS FOR DETAILED DESCRIPTION OF FINISH OPTIONS.

STANDARD - 5/8" PLYWOOD SIDING

OPTIONAL - 5/16" GROOVED FIBER CEMENT BOARD

OPTIONAL - 5/16" FIBER CEMENT BOARD WITH TEXTURED ELASTOMERIC COATING SYSTEM

IDENTIFICATION STAMP
DIV. OF THE STATE ARCHITECT
OFFICE OF REGULATION SERVICES
APPROX 116318
AC/PLS/SS/RY
DATE 051215

IDENTIFICATION STAMP
DIV. OF THE STATE ARCHITECT
OFFICE OF REGULATION SERVICES
04 105299
AC/PLS/SS/RY
DATE MAY 22 2003

EXTERIOR ELEVATIONS

26 GA/MONO PITCH
SCALE: 1/4" = 1'-0"


REVISIONS

1		
2		
3		
4		
5		


Electrical Engineer's Seal

Mechanical Engineer's Seal

PC Professional of Record Seal

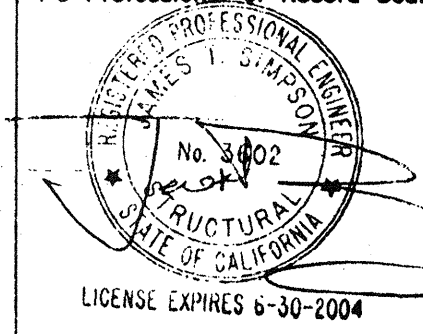

Architect's Seal

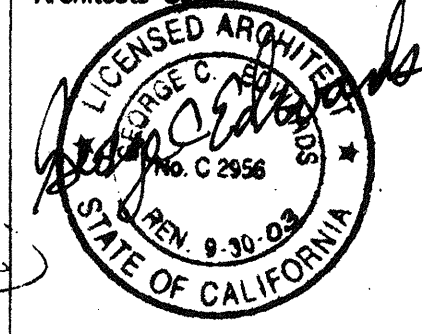

PC
CBC 2001

IDENTIFICATION STAMP
DIV. OF THE STATE ARCHITECT
OFFICE OF REGULATION SERVICES
PC-04
104801
AC/PLS/SS/RY
DATE 3/20/03

MODTECHTM
2830 BARRETT AVENUE PH (909) 943-4014
PERRIS, CALIF. 92571 FAX (909) 940-0427

PROJECT NUMBER:

© MODTECH, INC. 2002

CLASS LEASING INC STOCKPILE # 70
100- 24 x 40 CLASSROOM BUILDINGS
4012-125 05-22-2003 80 MPH

DRAWN BY: STKP-70
DATE: 05-22-03
CHECKED BY:
DATE:

EXTERIOR ELEVATIONS 26 GA MONO PITCH

MODTECH Index No.
A4.02

FILE PATH: 2440-A4.02.DWG

PROJECT NO.

PC-04-104801