



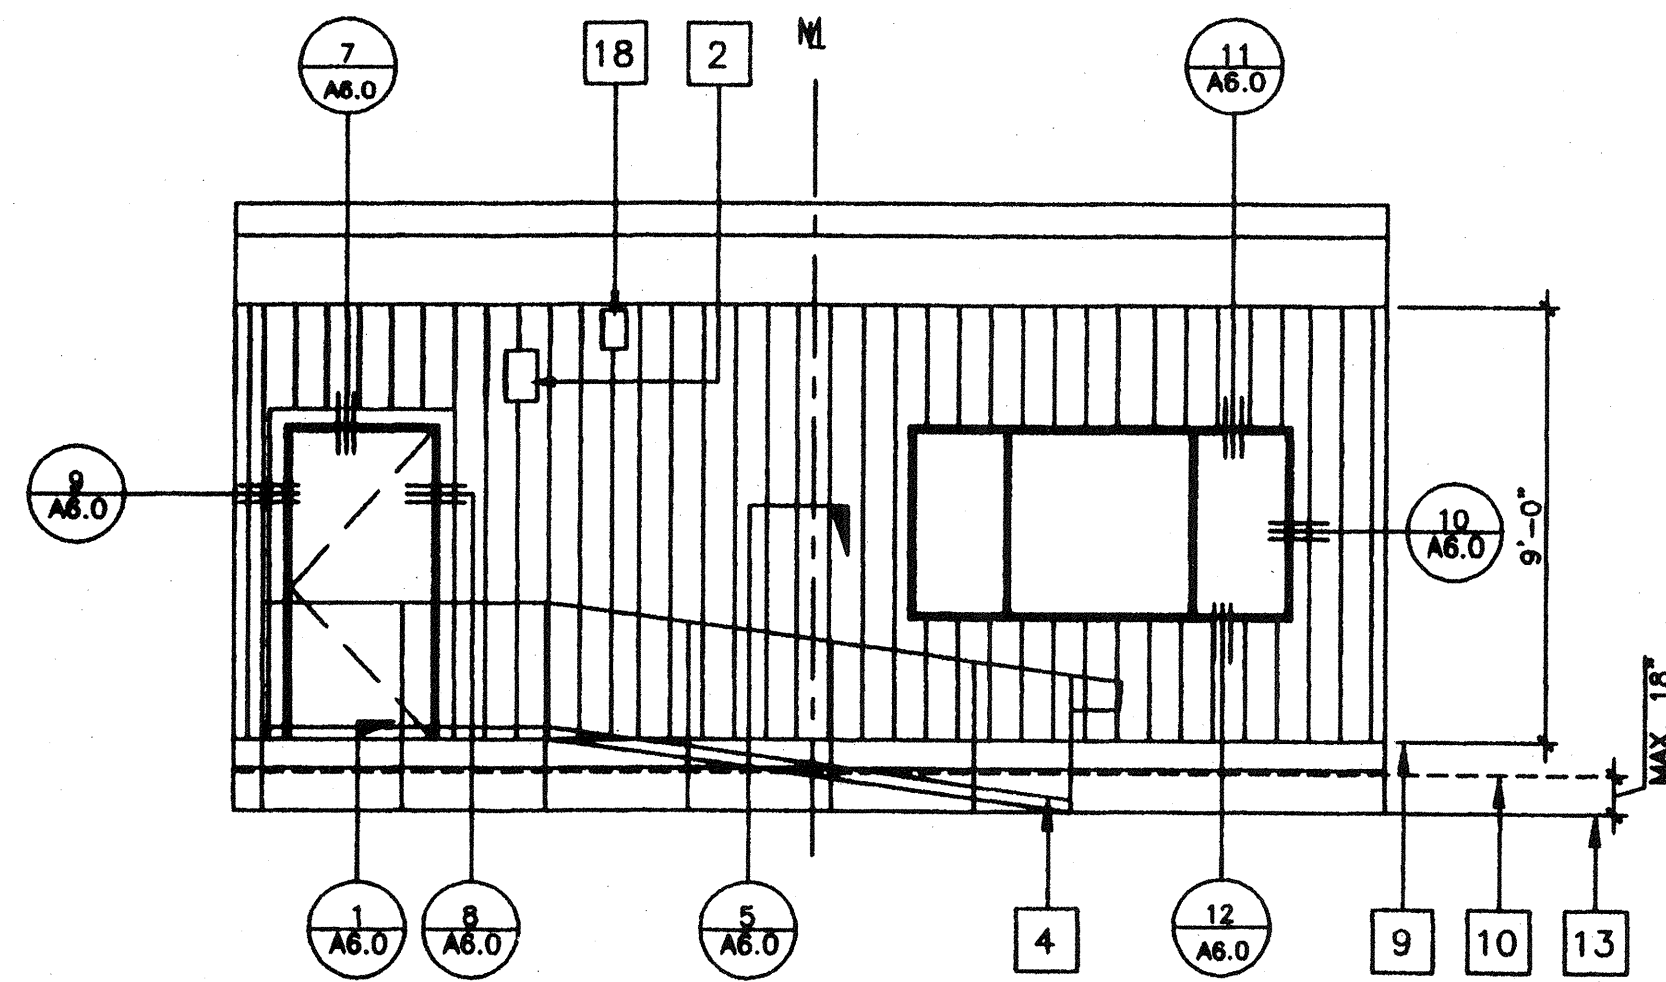


1 FRONT ELEVATION

SCALE 1/4"=1'-0"

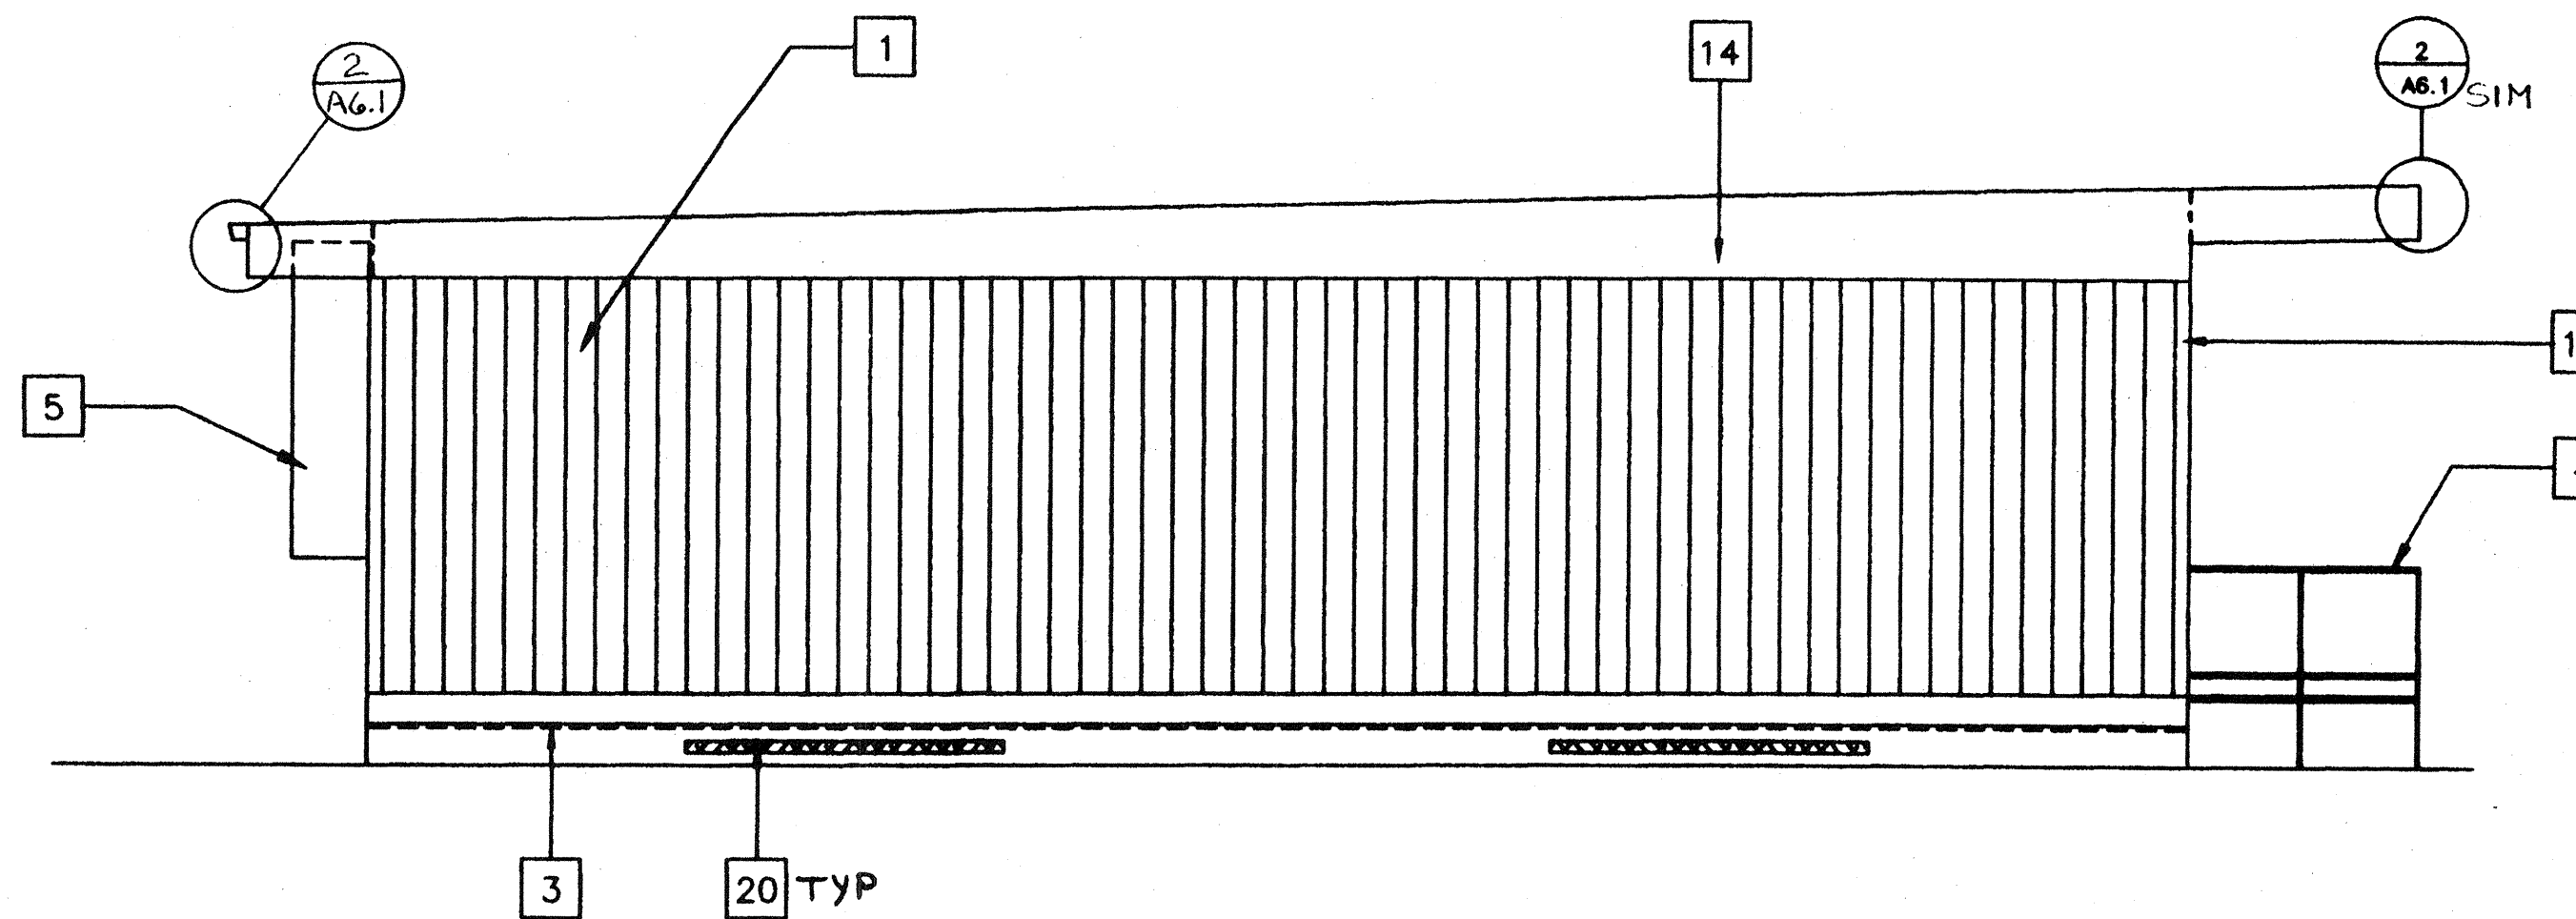


2 LEFT SIDE ELEVATION

SCALE 1/4"=1'-0"

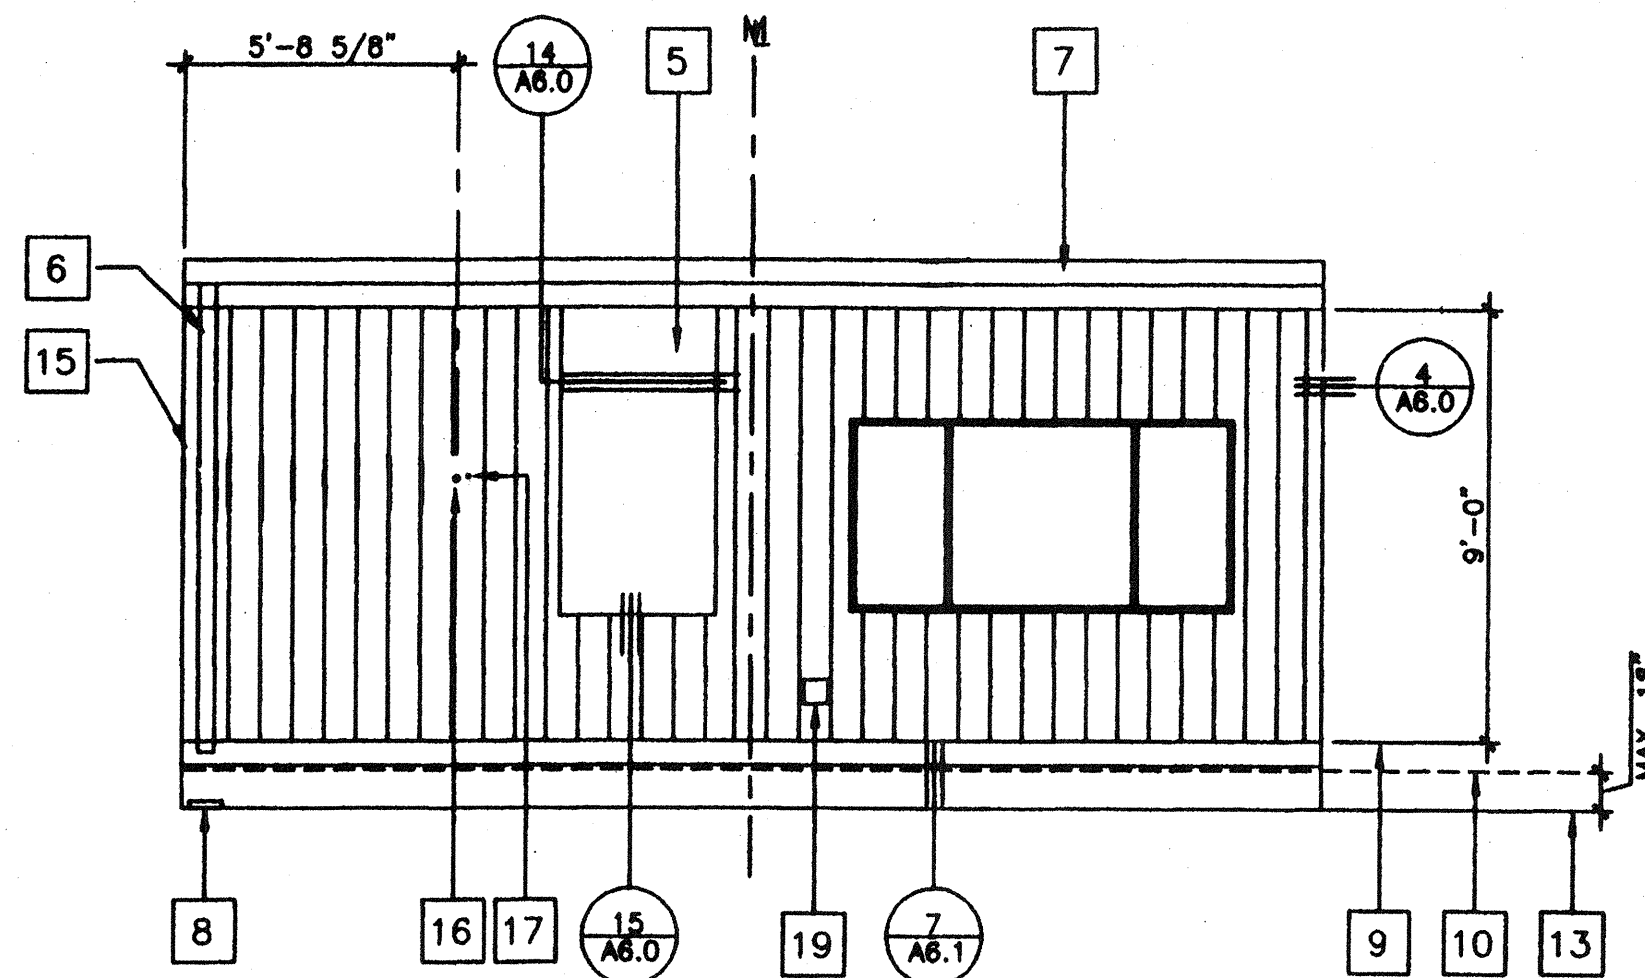

3 REAR ELEVATION

SCALE 1/4"=1'-0"

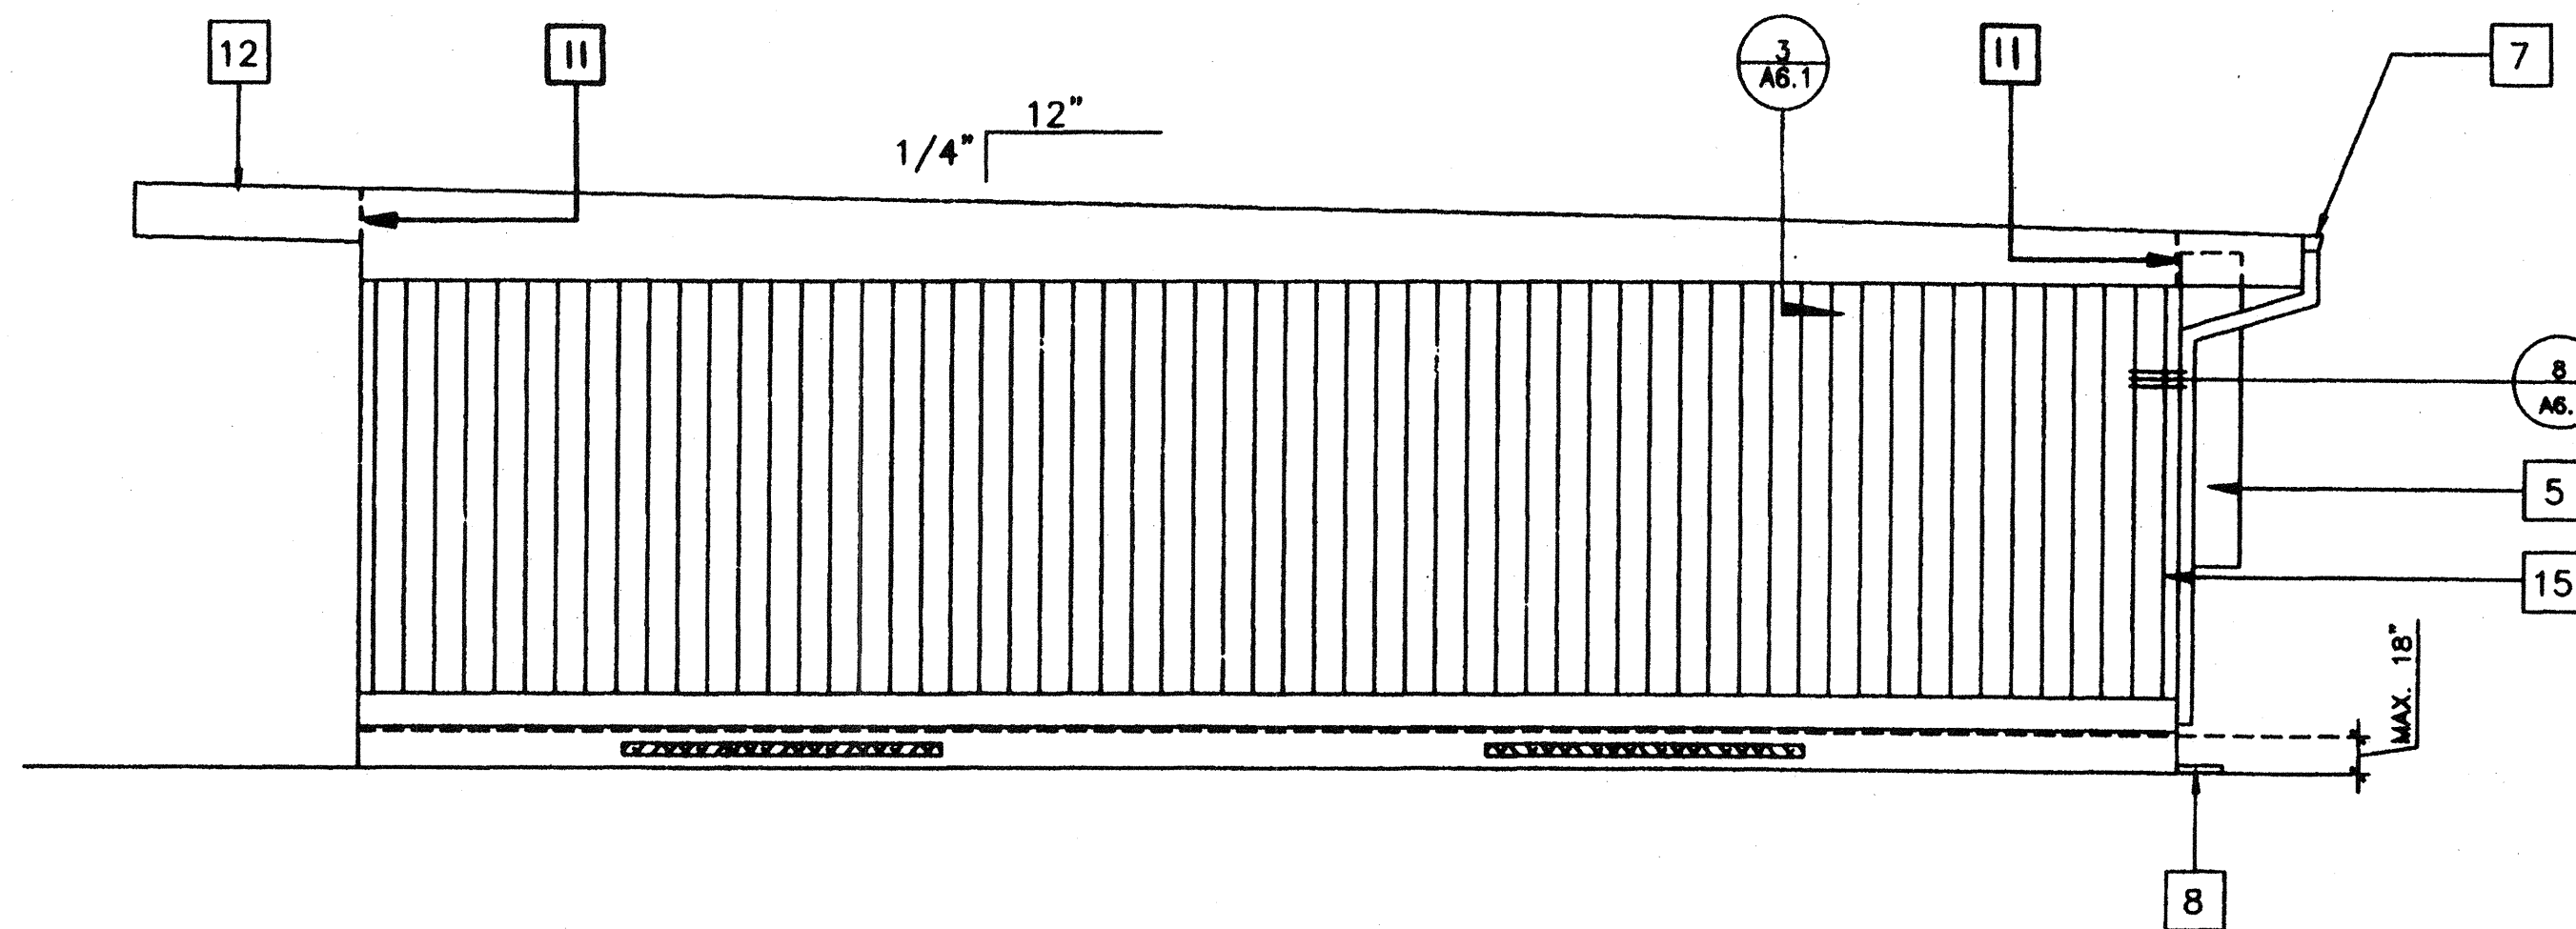



4 RIGHT SIDE ELEVATION

SCALE 1/4"=1'-0"

KEY NOTES

- 1 TYPICAL EXTERIOR SIDING (SEE SPEC'S)
- 2 EXTERIOR LIGHT FIXTURE (SEE SPEC'S)
- 3 TOP OF SKIRTING
- 4 RAMP AND LANDING SEE SHT. R-1
- 5 HVAC UNIT (HV)
- 6 DOWNSPOUT (TYP.) FOR (1). FASTEN TO BLDG. TYP. 3 PLACES (SEE 8/A6.1)
- 7 CONTINUOUS GUTTER WITH DOWNSPOUT (LOCATION OF DOWNSPOUT SHOWN ON ROOF PLAN)
- 8 SPLASH BLOCK (BY OTHERS)
- 9 FINISH FLOOR LINE
- 10 BOTTOM FLANGE OF FLOOR BEAM
- 11 ROOF HEADER
- 12 ROOF OVERHANG
- 13 FINISH GRADE
- 14 ROOF BEAM (STR)
- 15 COLUMN (STR)
- 16 ELECTRICAL STUB-OUT (EL)
- 17 GROUND STUB-OUT (EL)
- 18 J BOX FOR FA HORN (EL)
- 19 GUTTER BOX. (EL)
- 20 FOUNDATION VENT (SEE FOUNDATION PLAN FOR SIZE + LOCATION)

NOTES

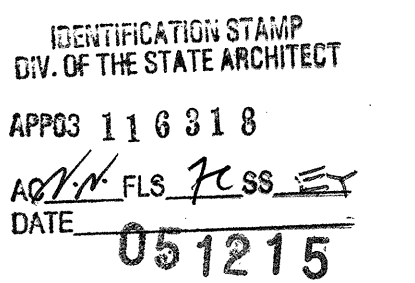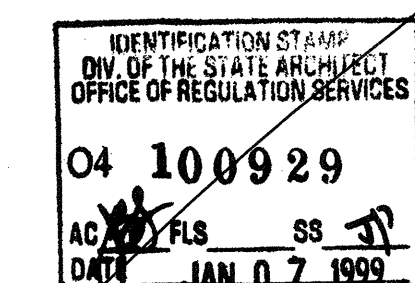

REVISED

24' X 40' (MONO SLOPE)

STKP-42M
11/24/98

REVISIONS			
1			
2			
3			
4			
5			



Electrical Engineer's Seal

Mechanical Engineer's Seal

Structural Engineer's Seal

Architect's Seal

Division of the State Architect

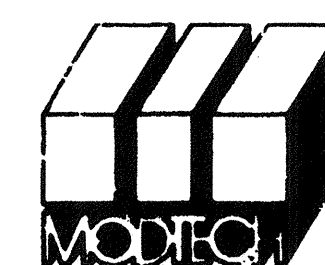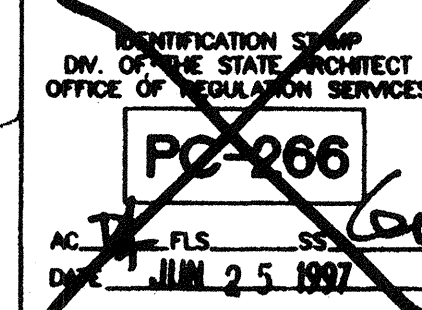

MODTECH INC.
2830 BARRETT AVENUE
PERRIS, CALIF. 92572
PH (909) 943-4014
FAX (909) 940-0427

PROJECT NUMBER: 2986

© MODTECH, INC. 1997

drawn by: 4012-088
checked by: 05 JAN 99
date:
Modtech project no:
MODTECH Index No.

EXTERIOR ELEVATIONS

AA3.0