




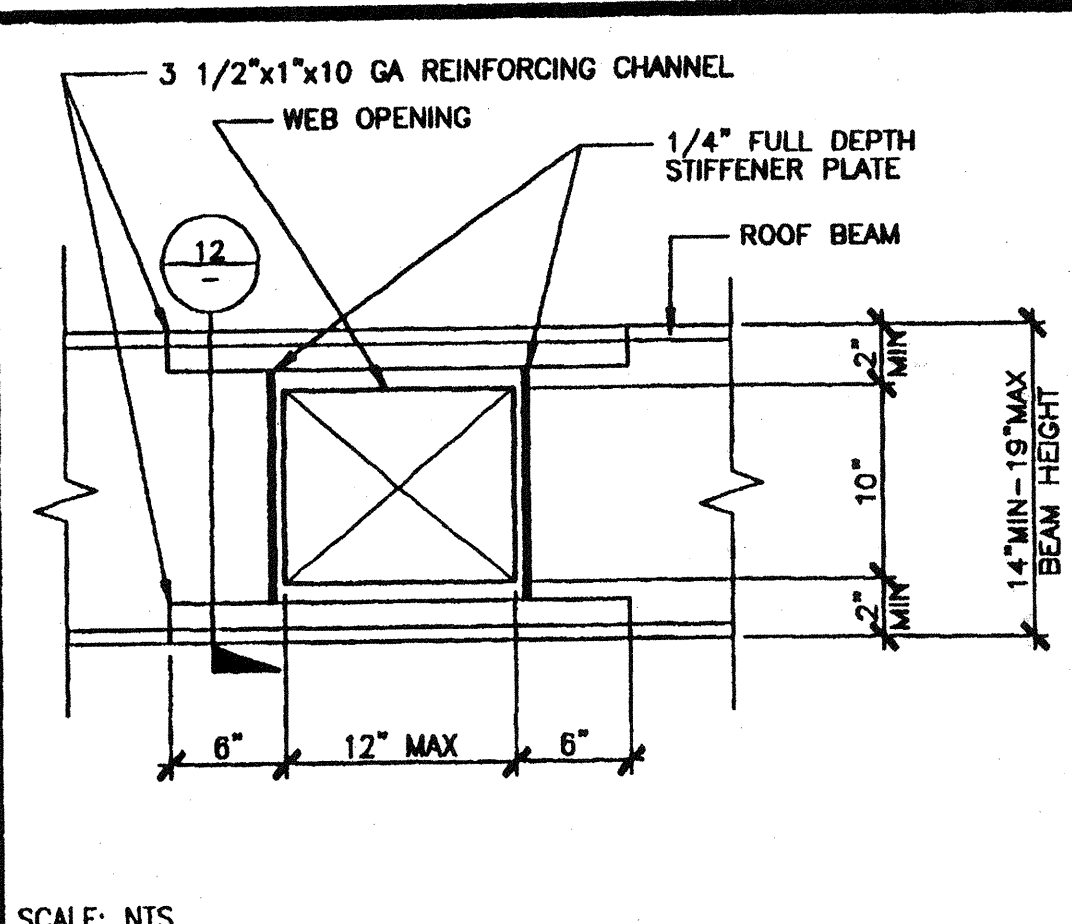


OPTIONAL BEAM PENETRATION 11

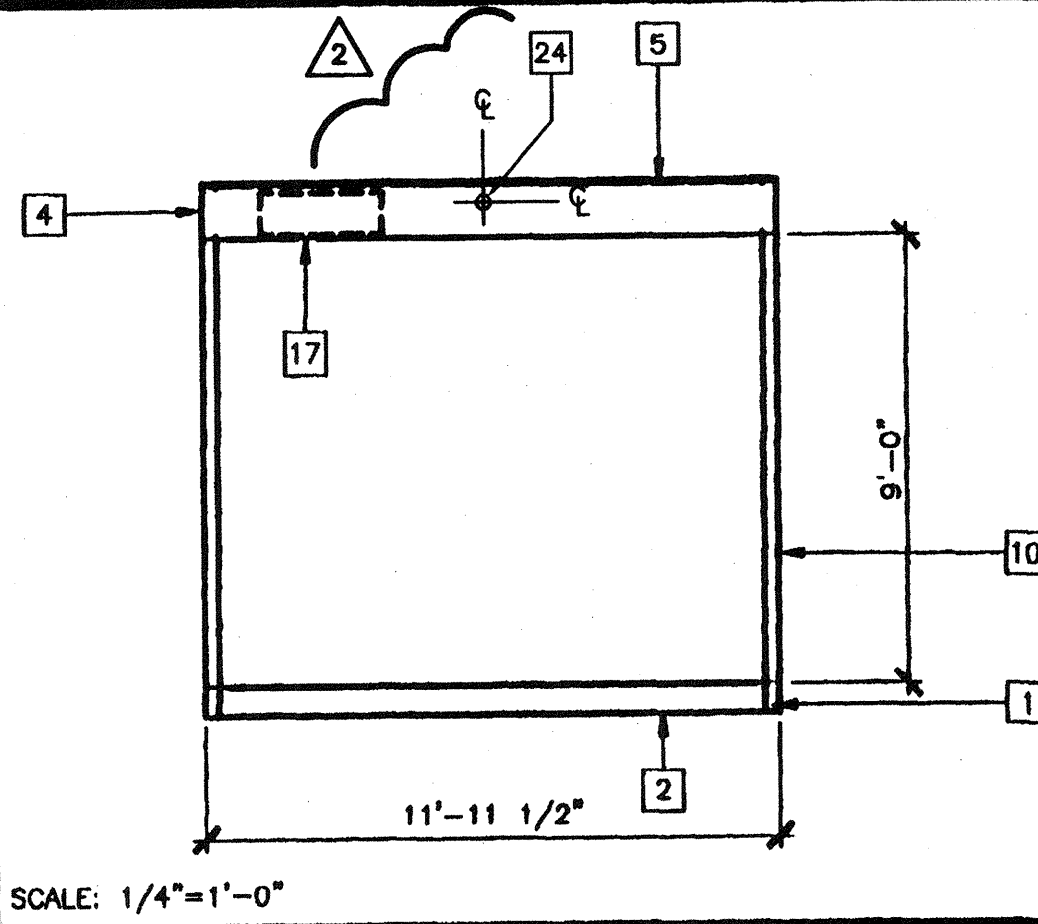


SECTION AT END WALL B

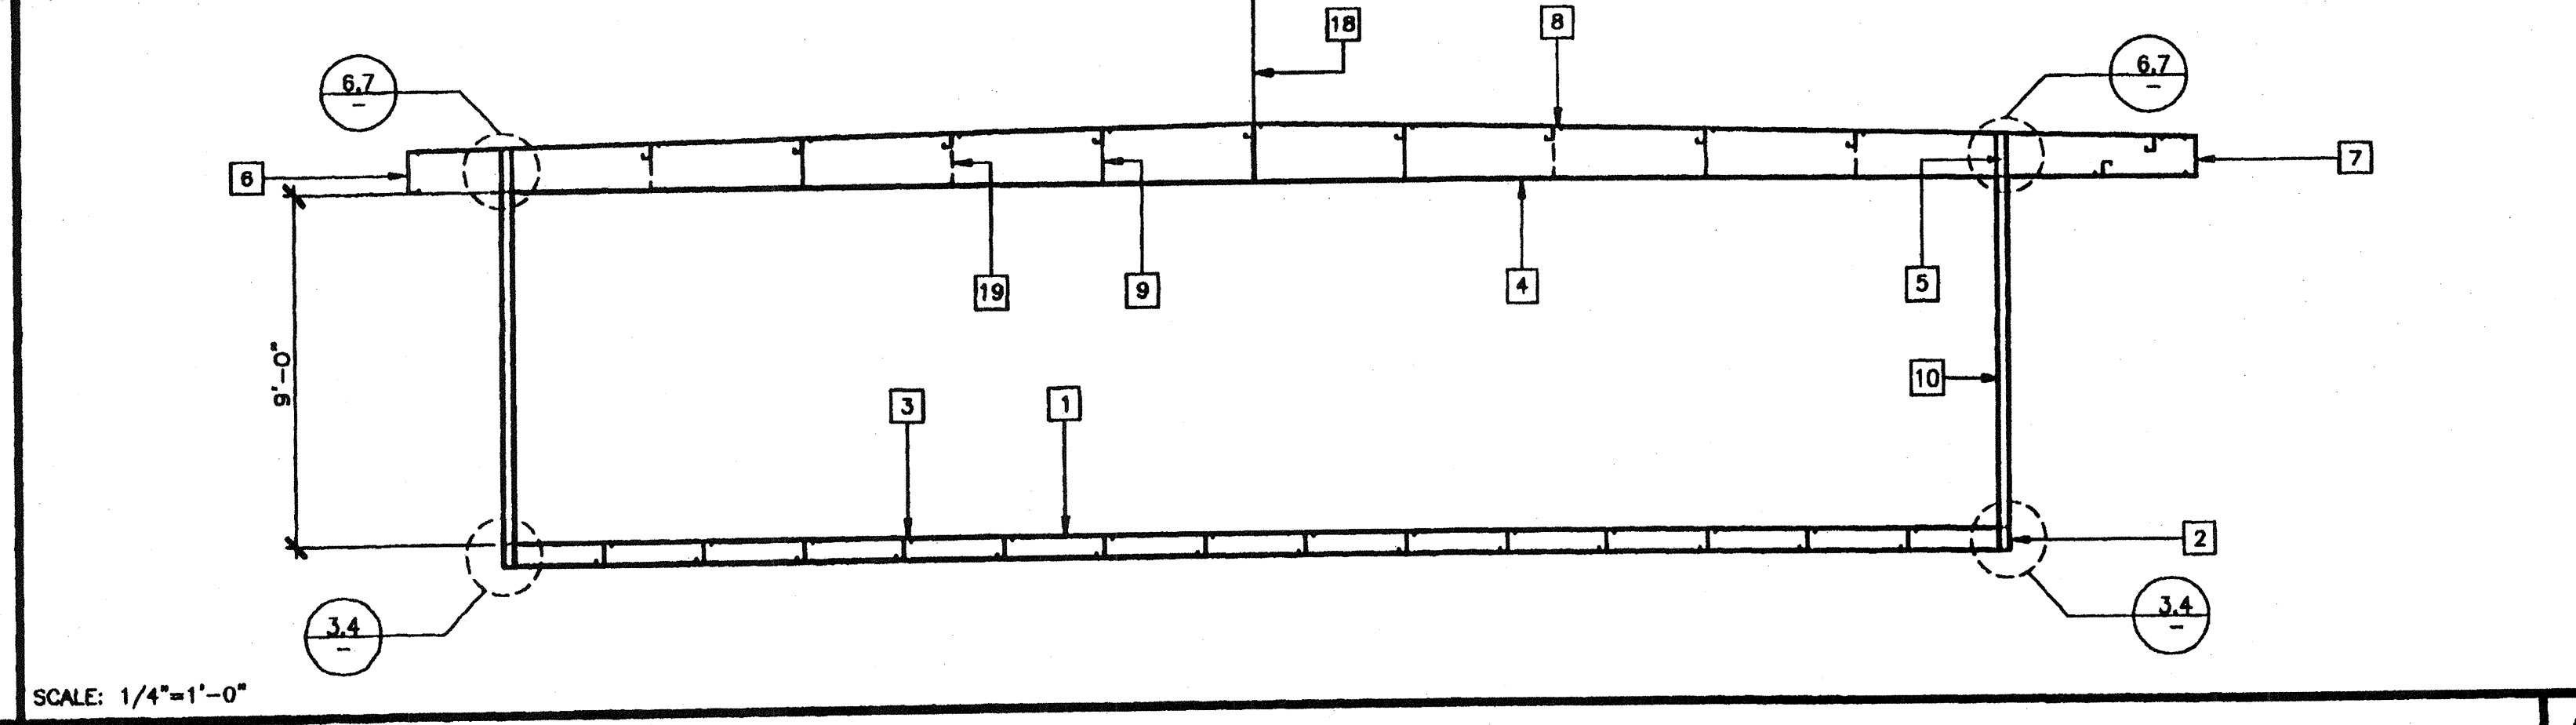


SECTION AT SIDE WALL A

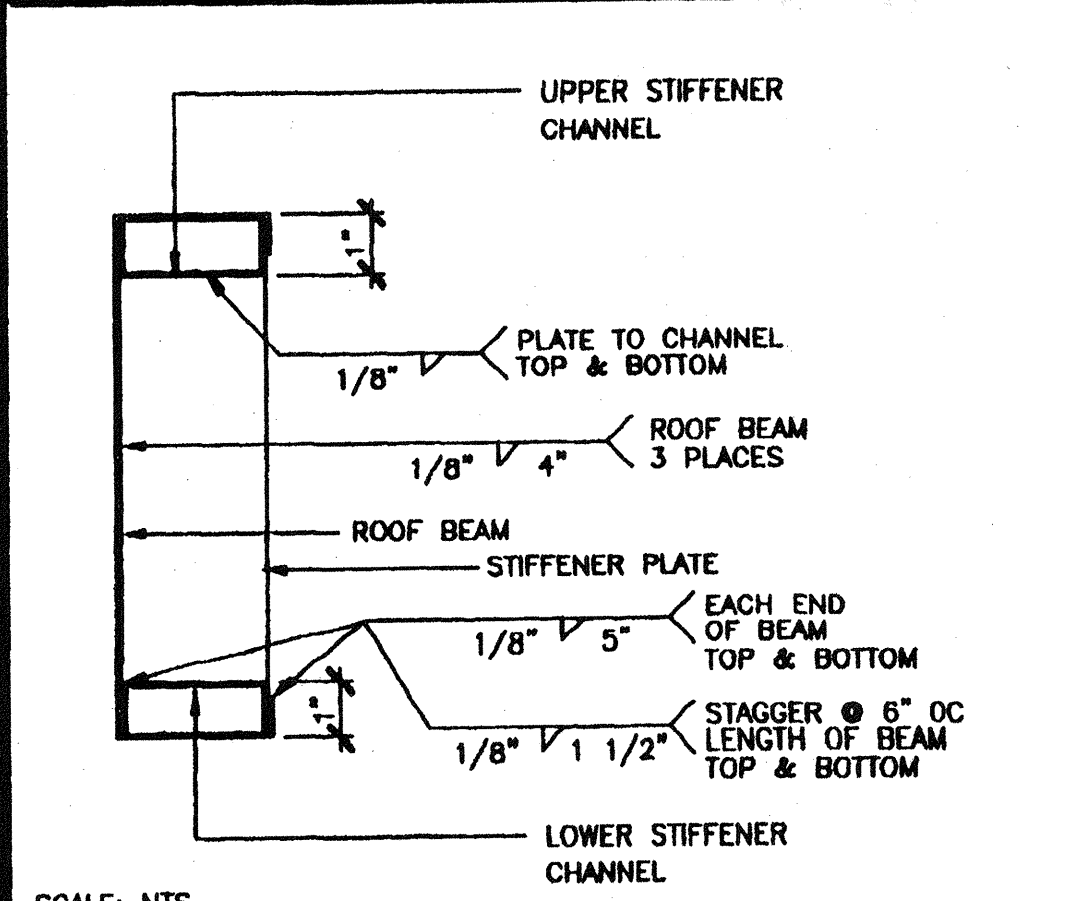


PENETRATION REINFORCEMENT 12

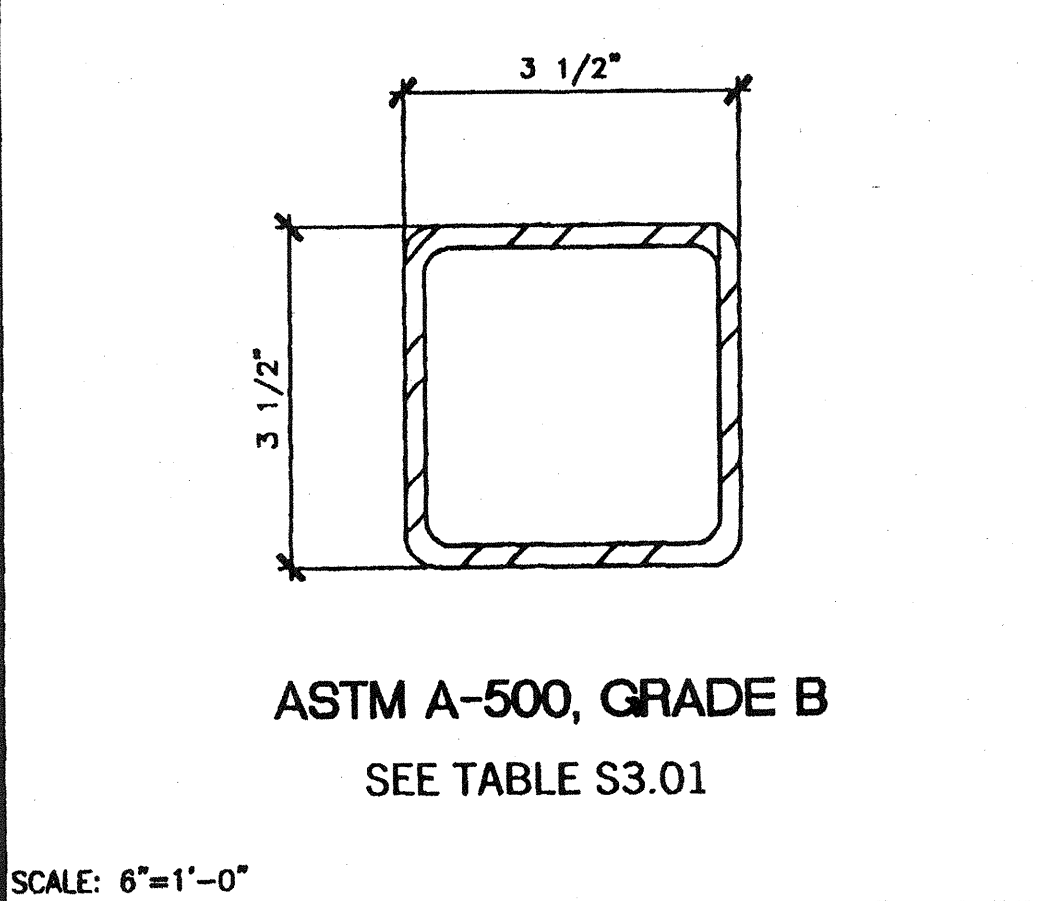


TUBE STEEL COLUMN/STIFFENER 8

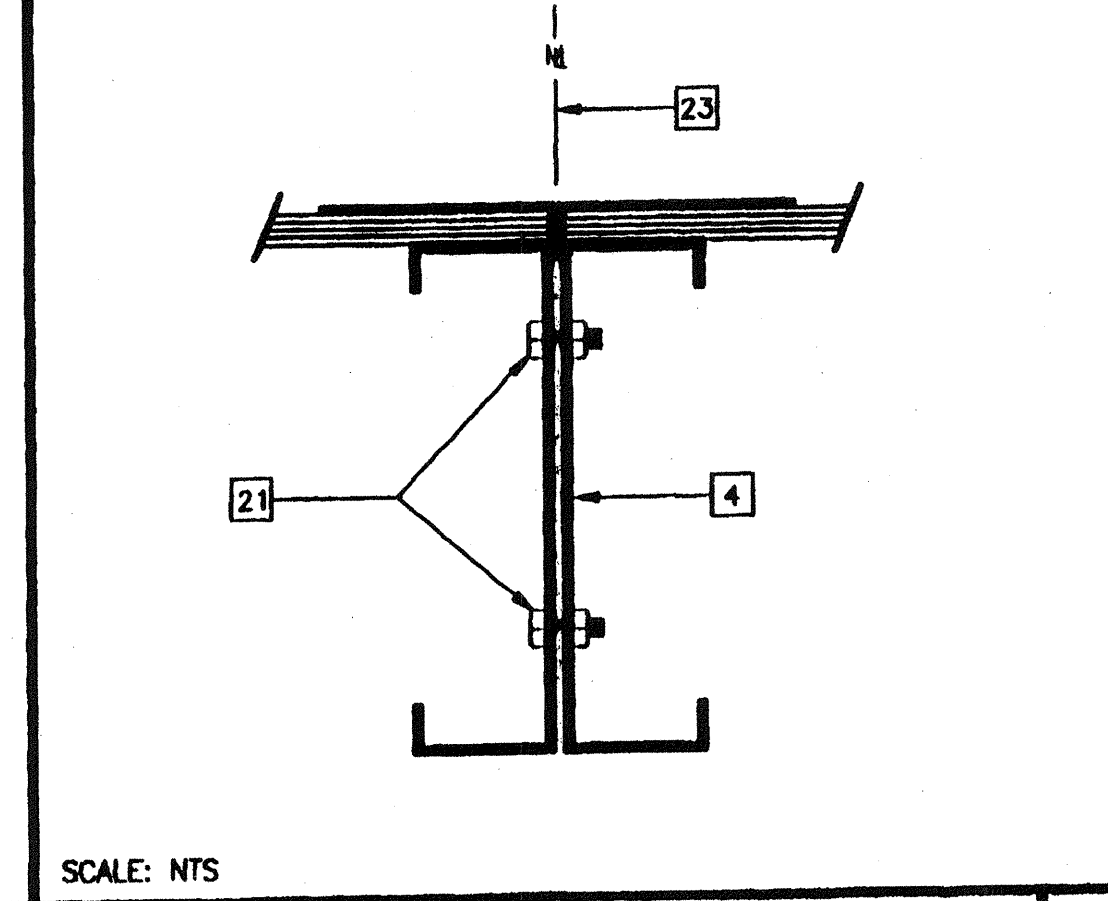


MODULE CONNECTION AT ROOF 5

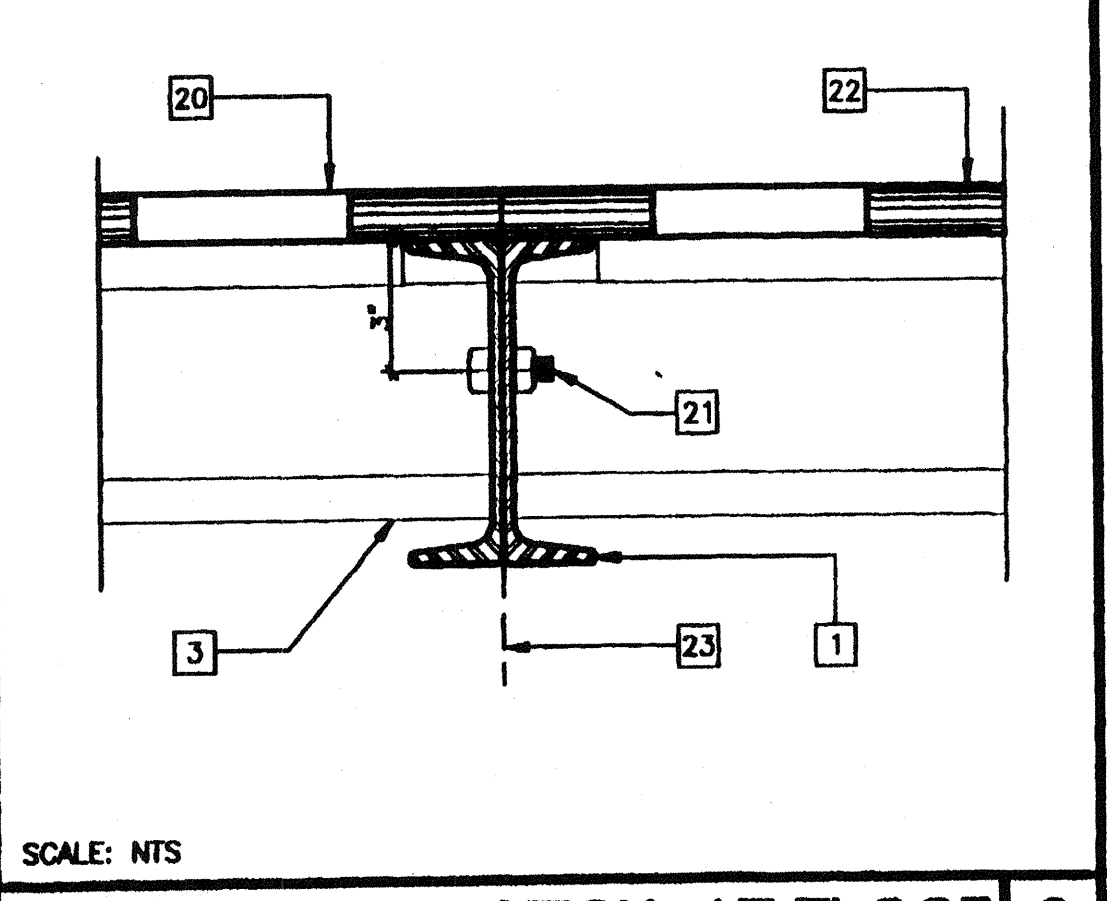


MODULE CONNECTION AT FLOOR 2

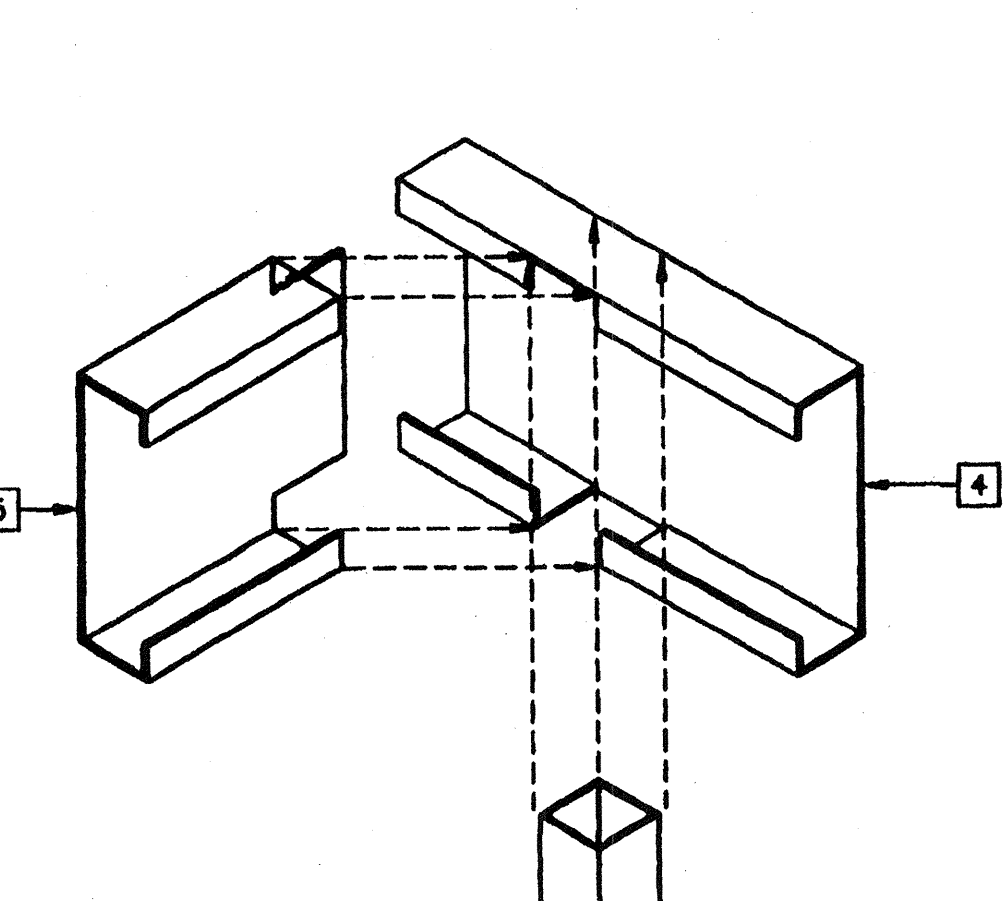


ATTIC RELIEF VENT 13

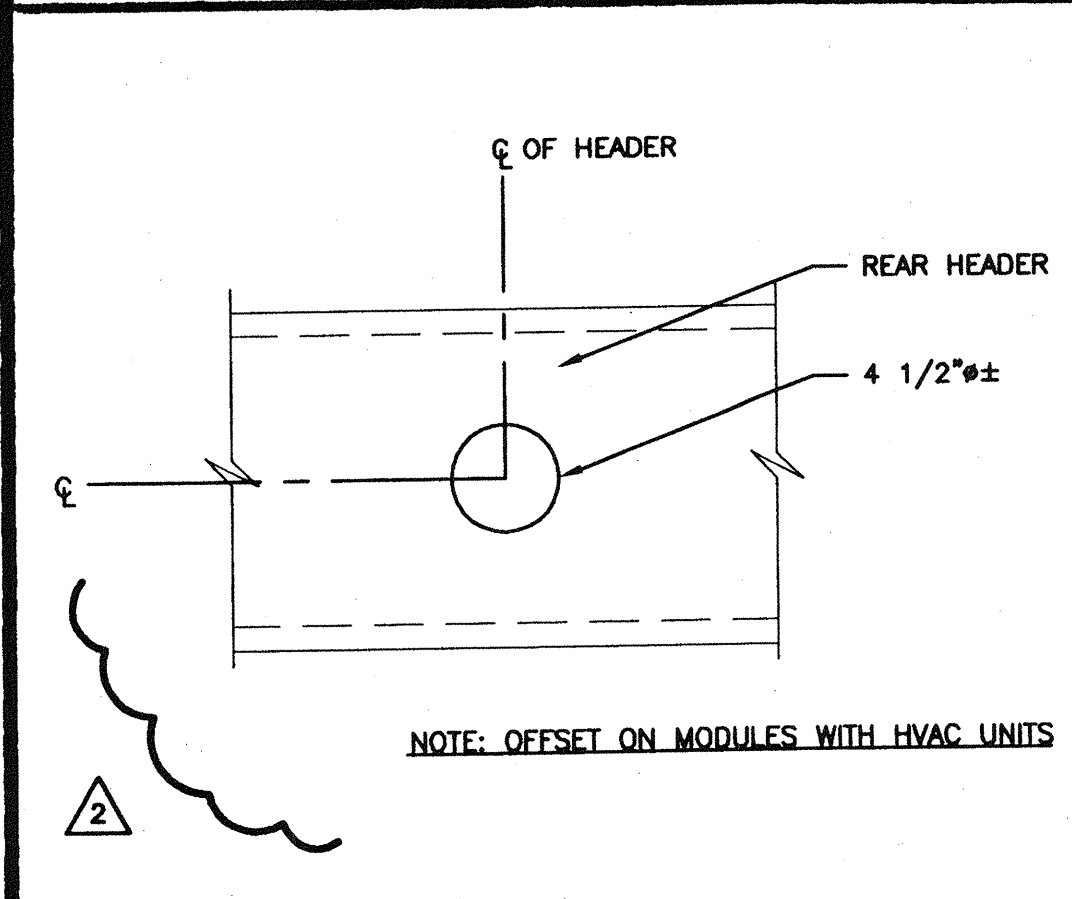


STIFFENER ANGLE 9

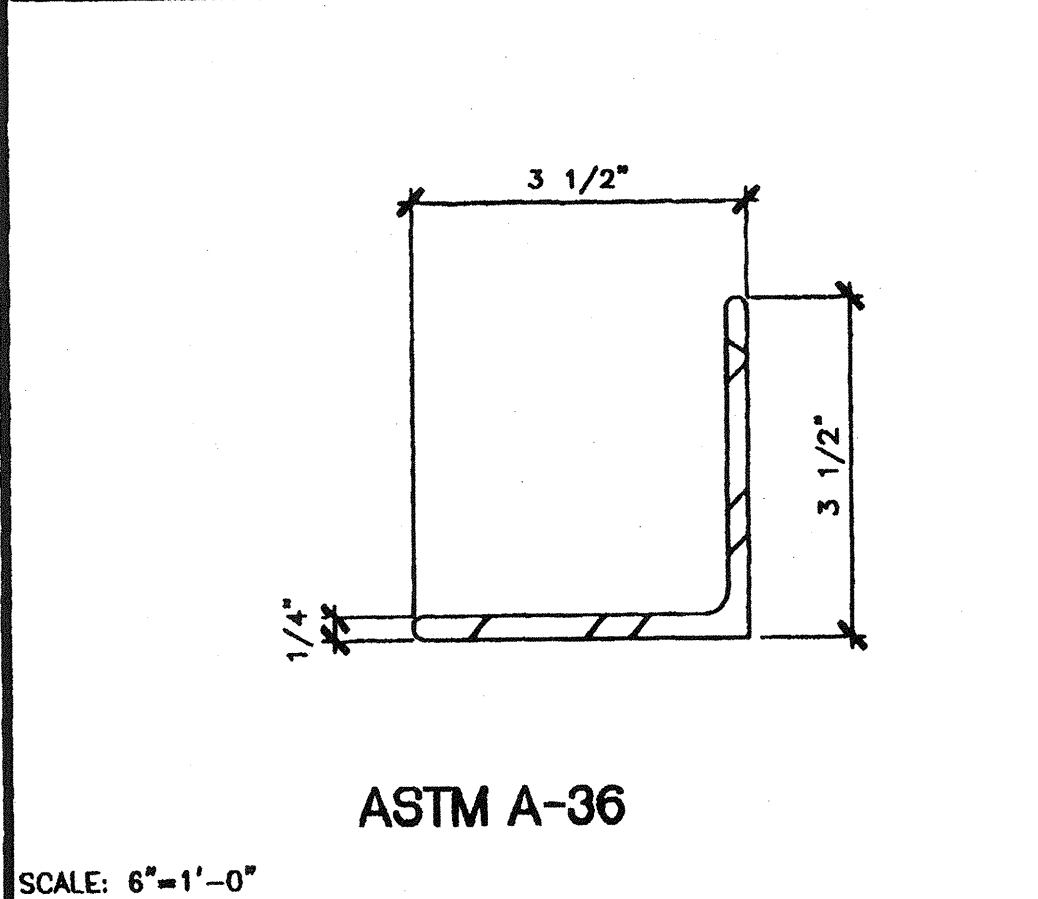


COLUMN AT ROOF 6

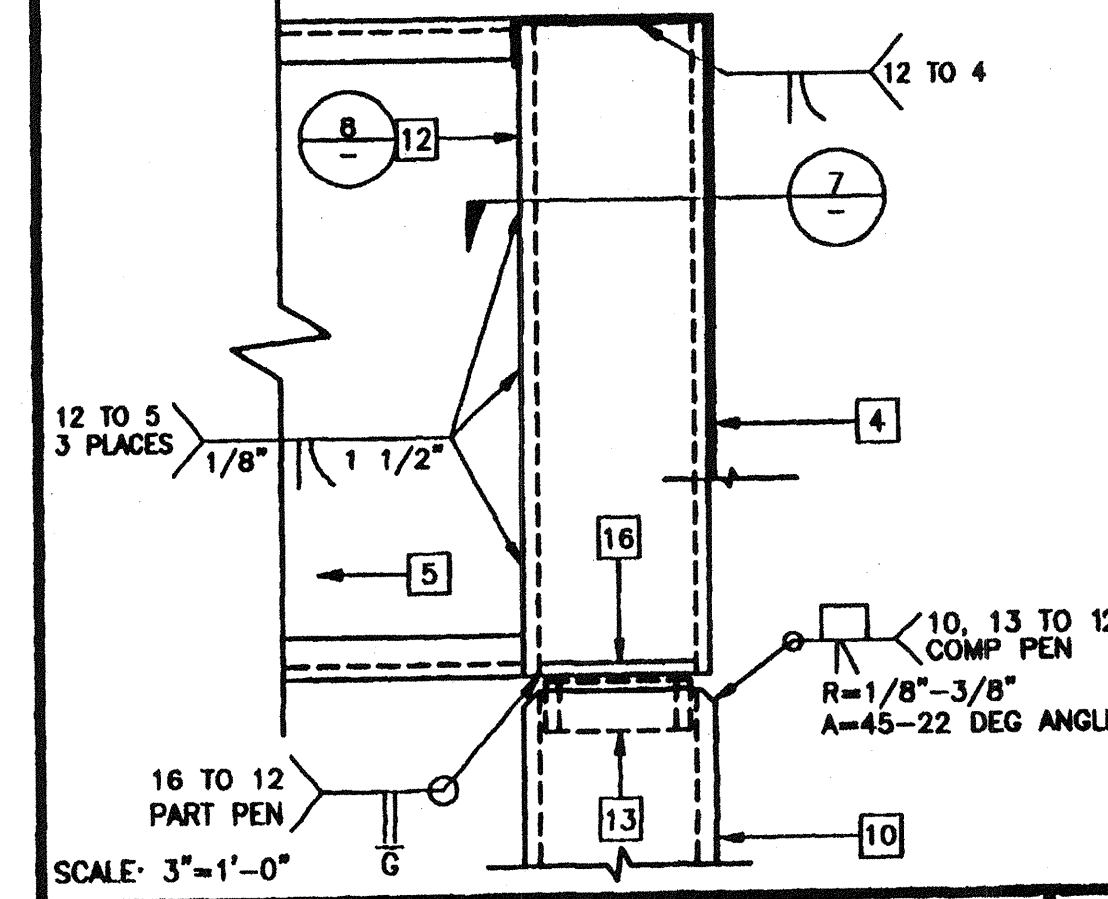


COLUMN AT FLOOR 3

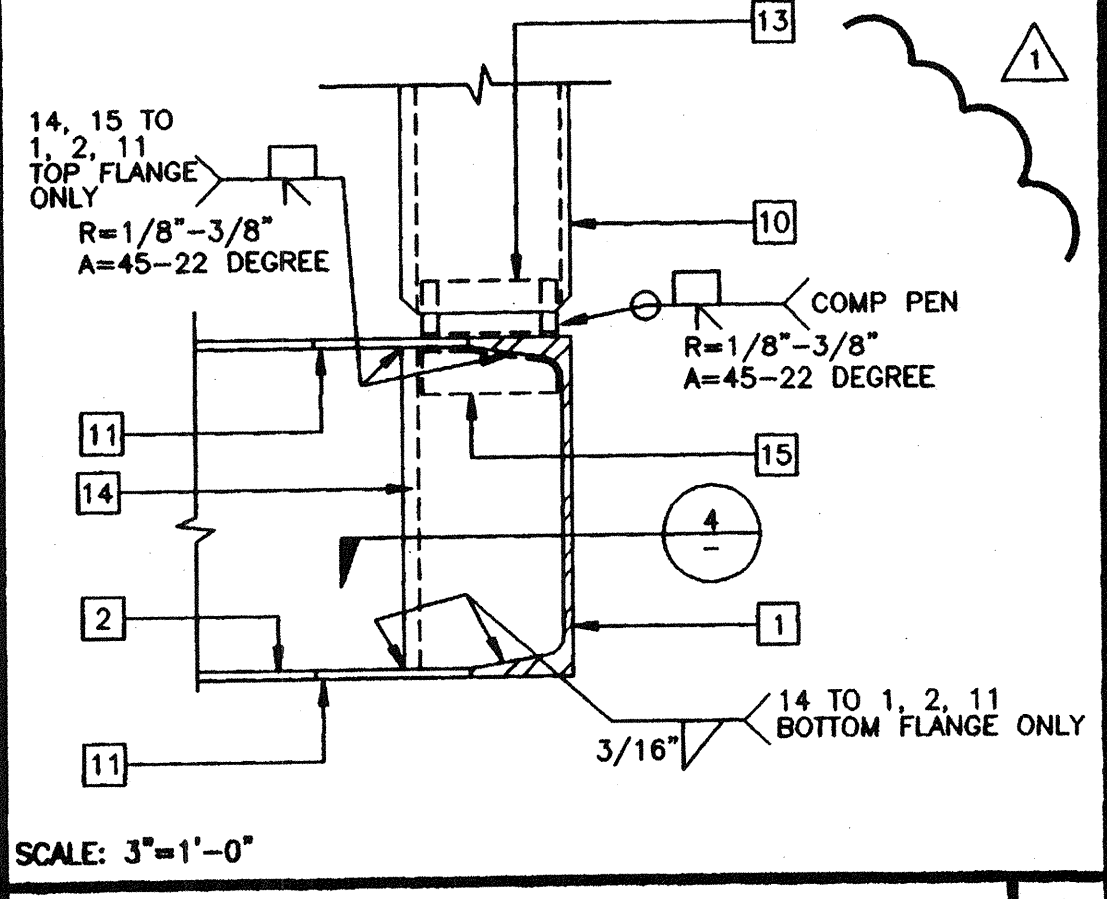


STIFFENER AT FLOOR 4

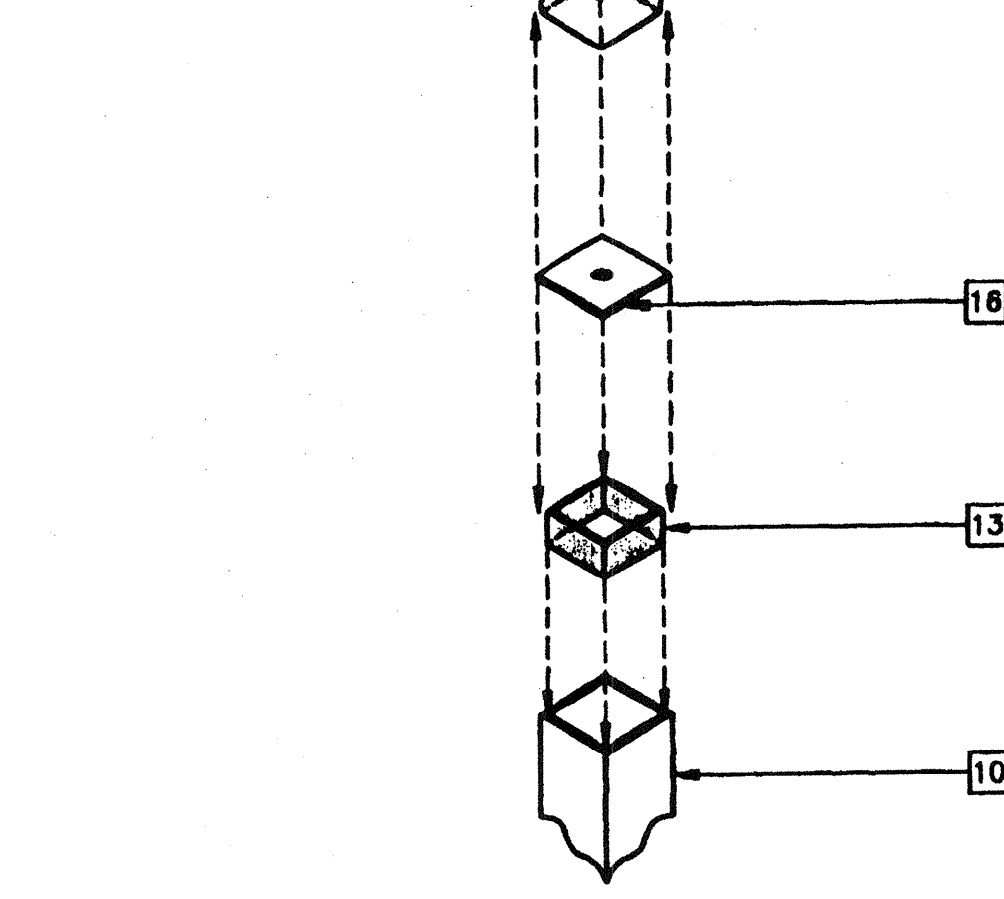


COLUMN AT FLOOR AND ROOF 1

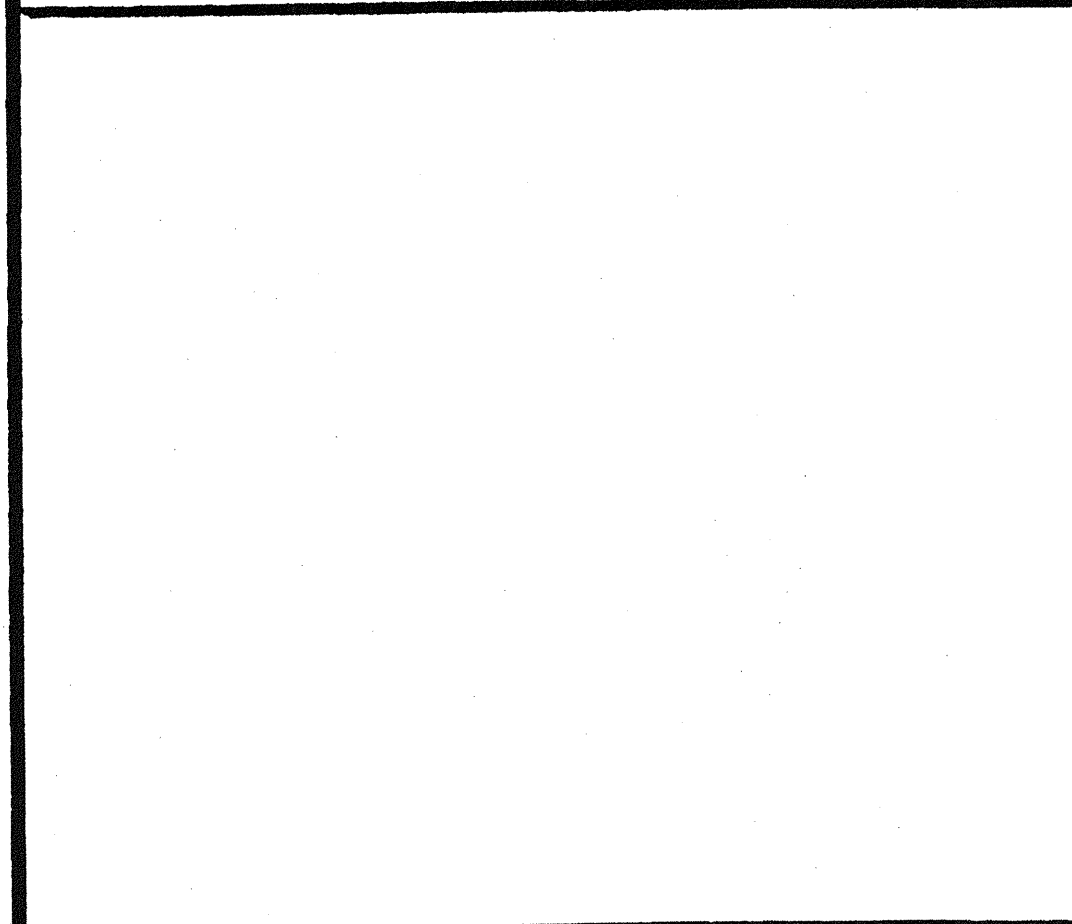


OPTIONAL BEAM PENETRATION 10

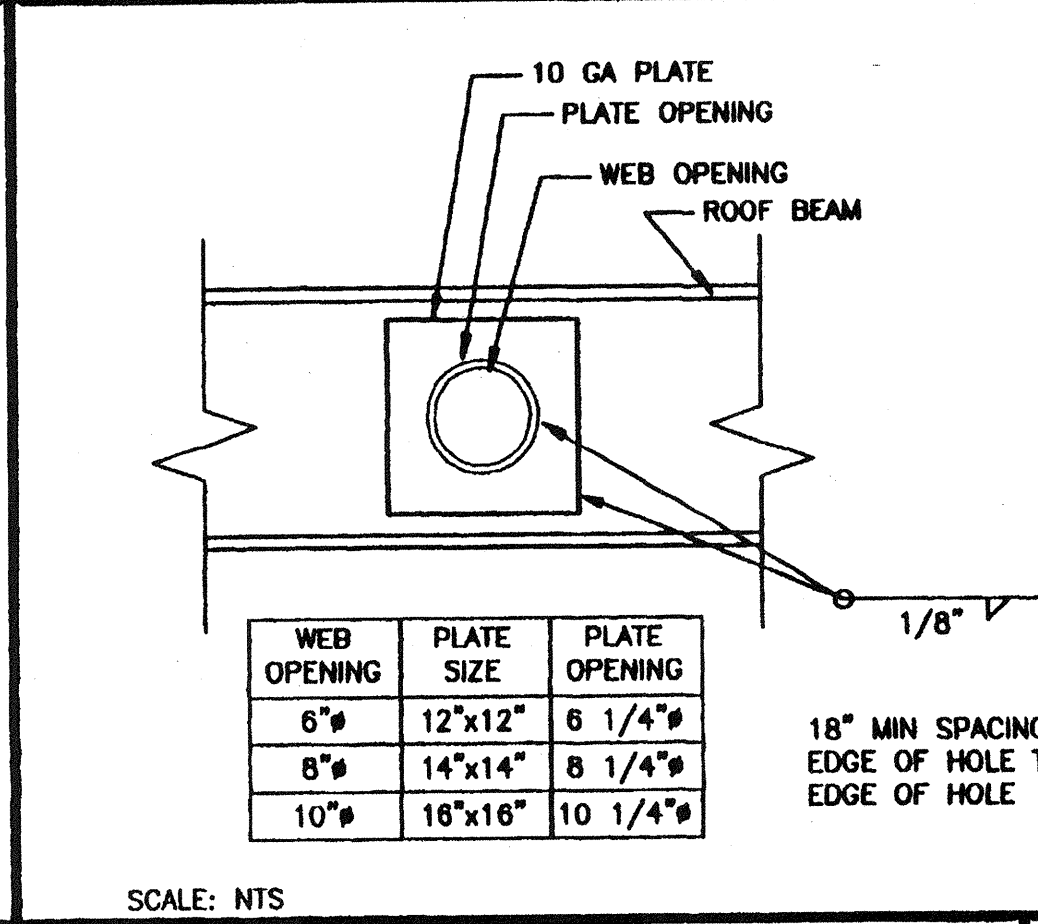


COLUMN AT ROOF 7

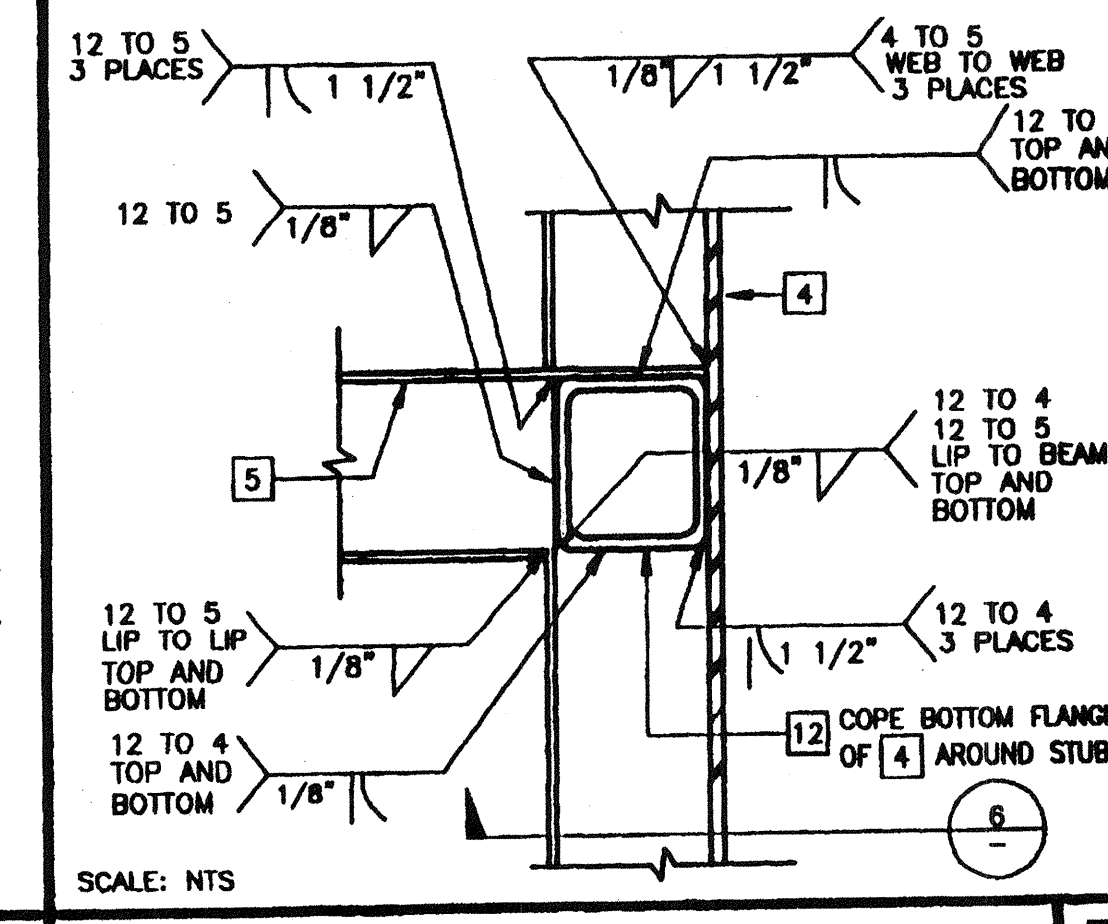

STIFFENER AT FLOOR 4

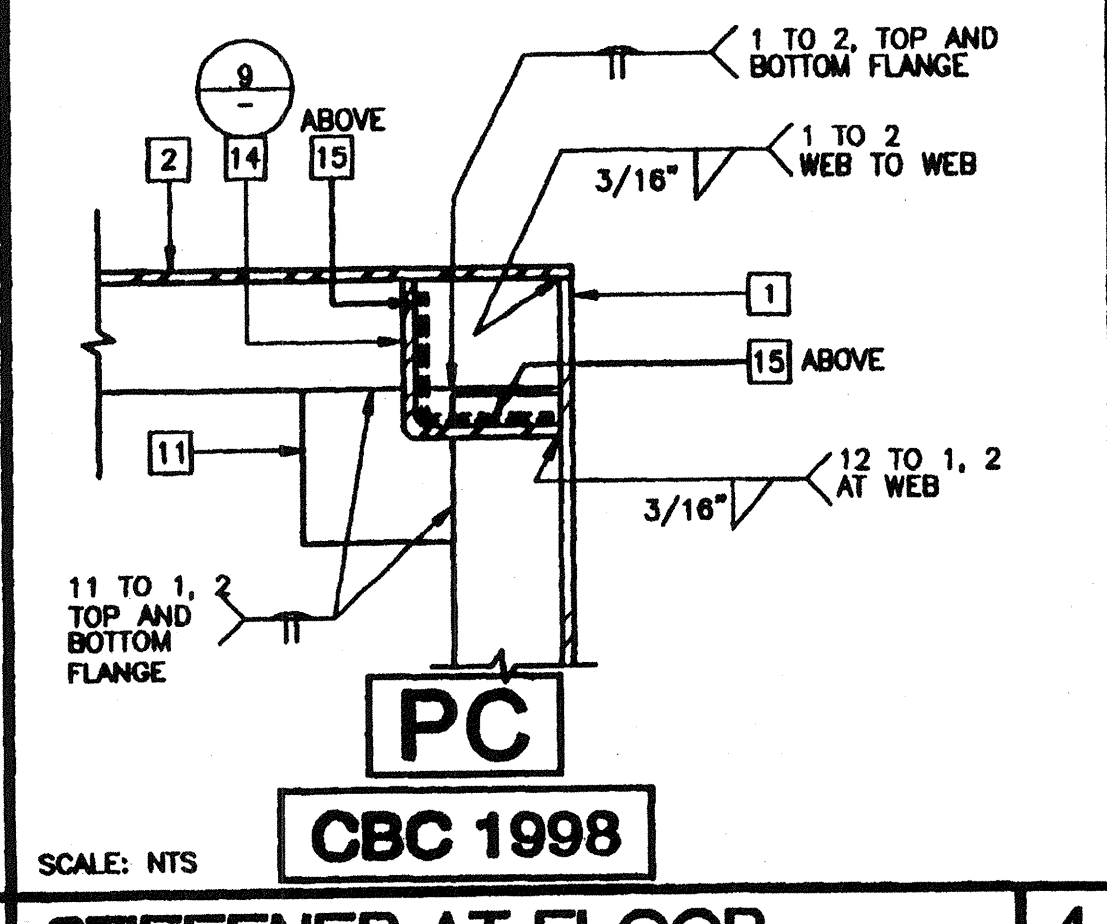

COLUMN AT FLOOR AND ROOF 1

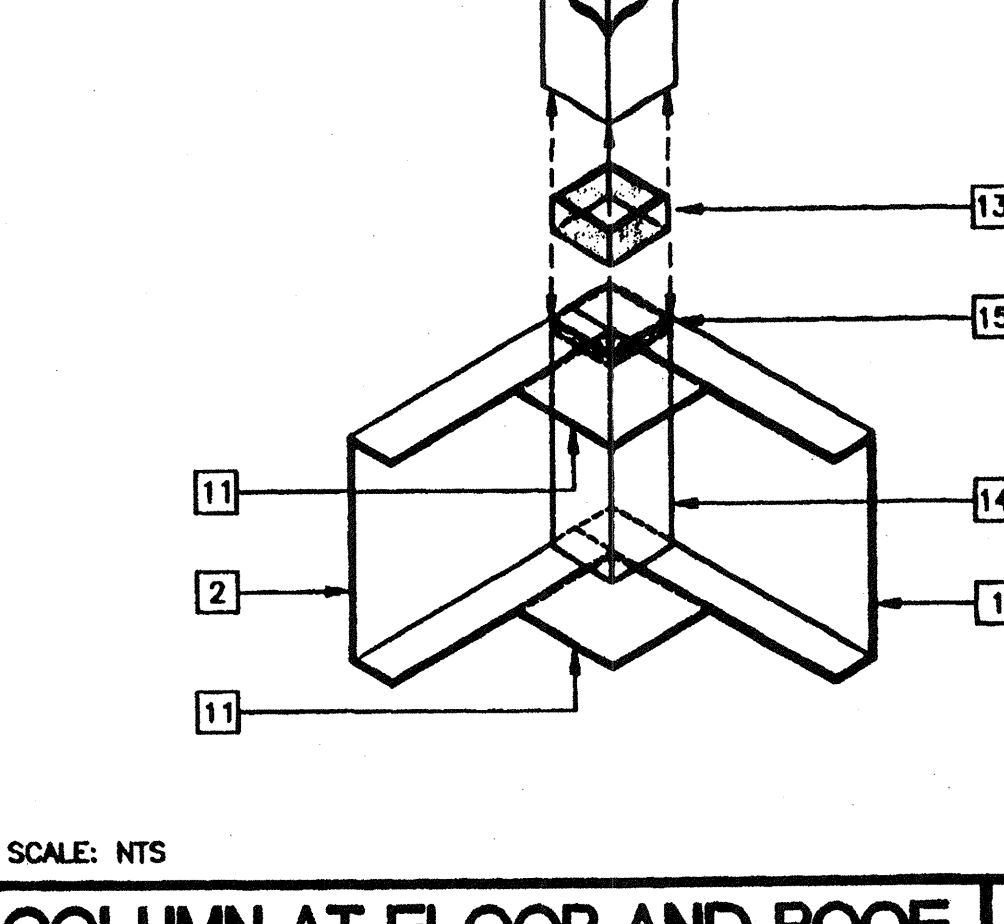

OPTIONAL BEAM PENETRATION 10

- ### KEY NOTES
- FLOOR BEAM - 1/S1
 - FLOOR HEADER - 1/S1
 - FLOOR JOIST - 2/S1
 - TAPERED ROOF BEAM - 1/S2.01
 - ROOF HEADER - 2/S2.01
 - ROOF FASCIA AT 2'-6" OVERHANG - 3/S2.01
 - ROOF FASCIA AT 5'-0" OVERHANG - 3/S2.01
 - ROOF PURLIN - 4/S2.01
 - 1/4" FULL DEPTH STIFFENER PLATE AT 8'-0" OC TYPICAL ALIGN WITH PURLIN - 9/S2.01
 - TUBE STEEL COLUMN, SEE TABLE BELOW, 8/S3.01
 - 3 1/2"x3 1/2"x1/4" STEEL STIFFENER PLATE. WHEN CONCRETE FOUNDATIONS ARE USED REPLACE LOWER PLATE WITH 5"x8"x1/4" ANCHOR BOLT PLATE - 3/S1
 - 3 1/2"x3 1/2"x1/4" TUBE STEEL STUB
 - (1) 3"x3"x10 GA TUBE STEEL BACK UP TUBE OR (4) 10 GA BACK UP PLATES
 - 3 1/2"x3 1/2"x1/4" ANGLE STIFFENER
 - BACK-UP PLATE - 10 GA MIN
 - 1/4" BASE PLATE - INSERT FLUSH WITH STIFFENER TUBE
 - HVAC DUCT OPENING - 12/S2.01
 - RIDGE
 - 1/4" FULL DEPTH STIFFENER PLATE AT 4'-0" OC AT EXTERIOR SIDEWALLS ONLY FOR 60 MPH DESIGN WIND LOAD ONLY
 - HAND HOLE AT BOLT LOCATION
 - 5/8" MB A307 AT MODULE CONNECTION JOINT - SEE FLOOR/ROOF FRAMING PLANS
 - FLOOR SHEATHING
 - MODULE JOINT
 - ATTIC RELIEF VENT - SEE 13/-

COLUMN SIZE TABLE

DESIGN WIND LOAD	COLUMN SIZE
75 MPH	3 1/2"x3 1/2"x1/4"
80 MPH	3 1/2"x3 1/2"x5/16"

IDENTIFICATION STAMP
DIV. OF THE STATE ARCHITECT
APR 03 11 03 18
AG: FLS, SS, EY
DATE: 05/12/15

REVISIONS

NO.	DESCRIPTION	DATE
1	SP CHANGED FLANGE WELD CALL OUT DET 3	11/9/00
2	MCA ADDED ATTIC RELIEF INFO	04/09/02

Electrical Engineer's Seal
Mechanical Engineer's Seal
Structural Engineer's Seal
Architect's Seal
DIV. OF THE STATE ARCHITECT
OFFICE OF REGULATION SERVICES
PC-04
101268
DATE: SEP 11 2000
REVISED NOV 09 2000

MODTECH INC.
2830 BARRETT AVENUE
PERRIS, CALIF. 92572
PH (909) 943-4014
FAX (909) 940-0427

PROJECT NUMBER: 4134, 4153, 4173 4302 © MODTECH, INC. 2001
4304, 4307

DRAWN BY: M. ANDERSEN
DATE: APR 15 2002
CHECKED BY: 4012-1B1
DATE: 04-16-02
MODTECH Index No.

STRUCTURAL FRAMING 26 GA DUAL PITCH
S3.01

FILE PATH: 2440-4134.DWG
PROJECT NO. 4134, 4153, 4173 4302
PC-04-101268