




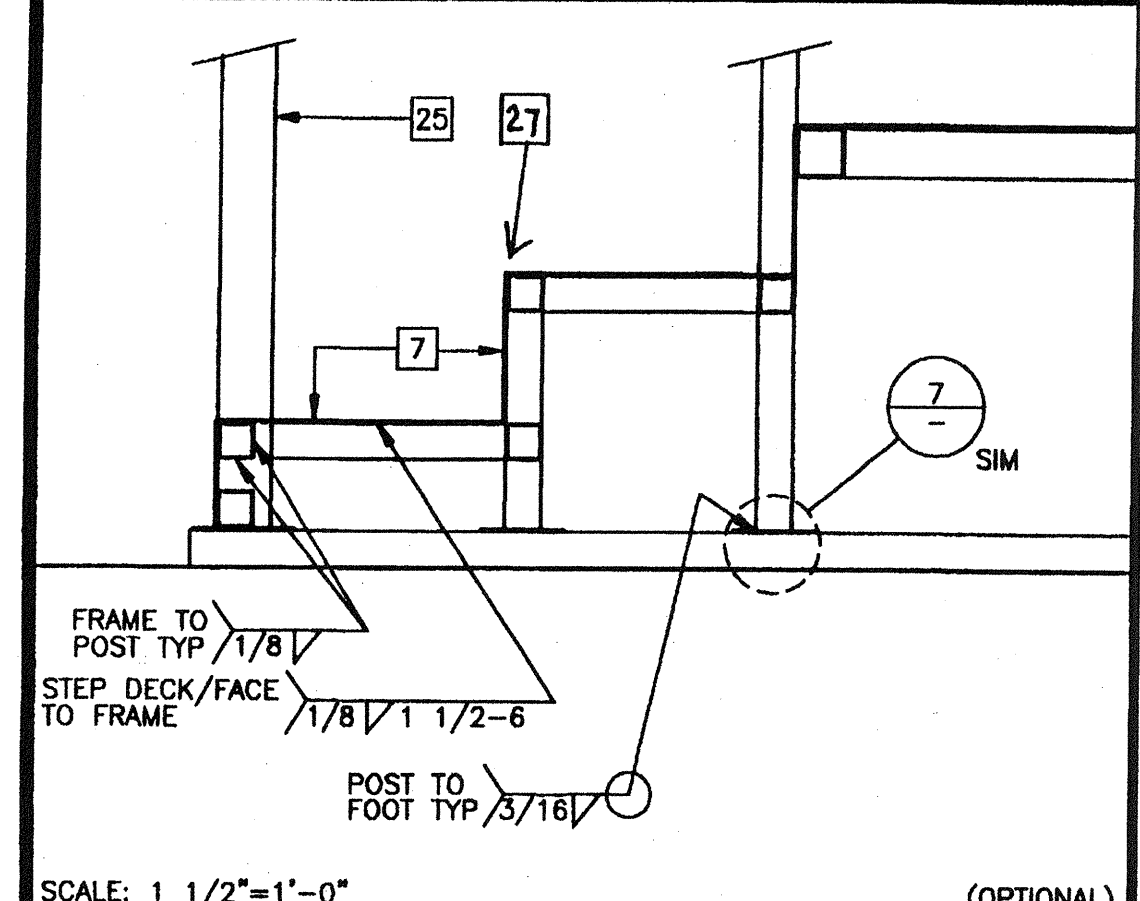


STAIR SECTION 16

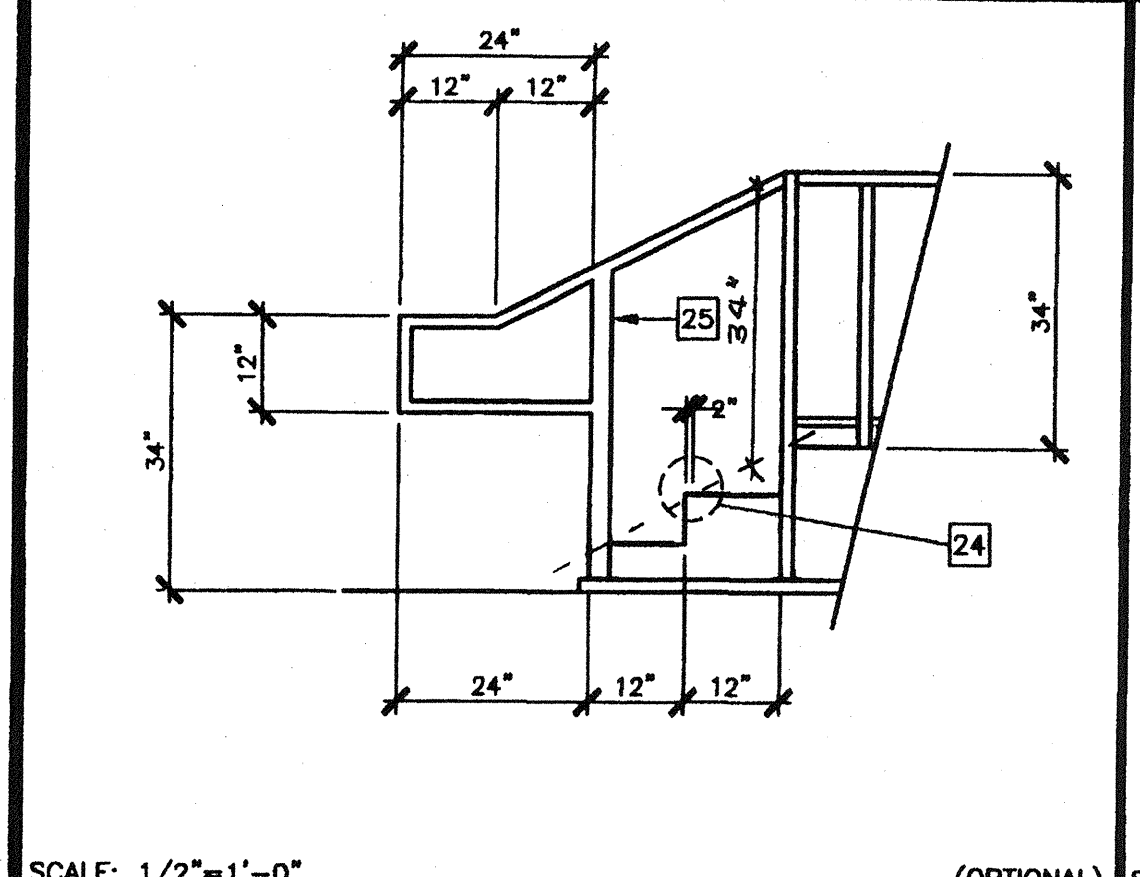

STAIR ELEVATION 17

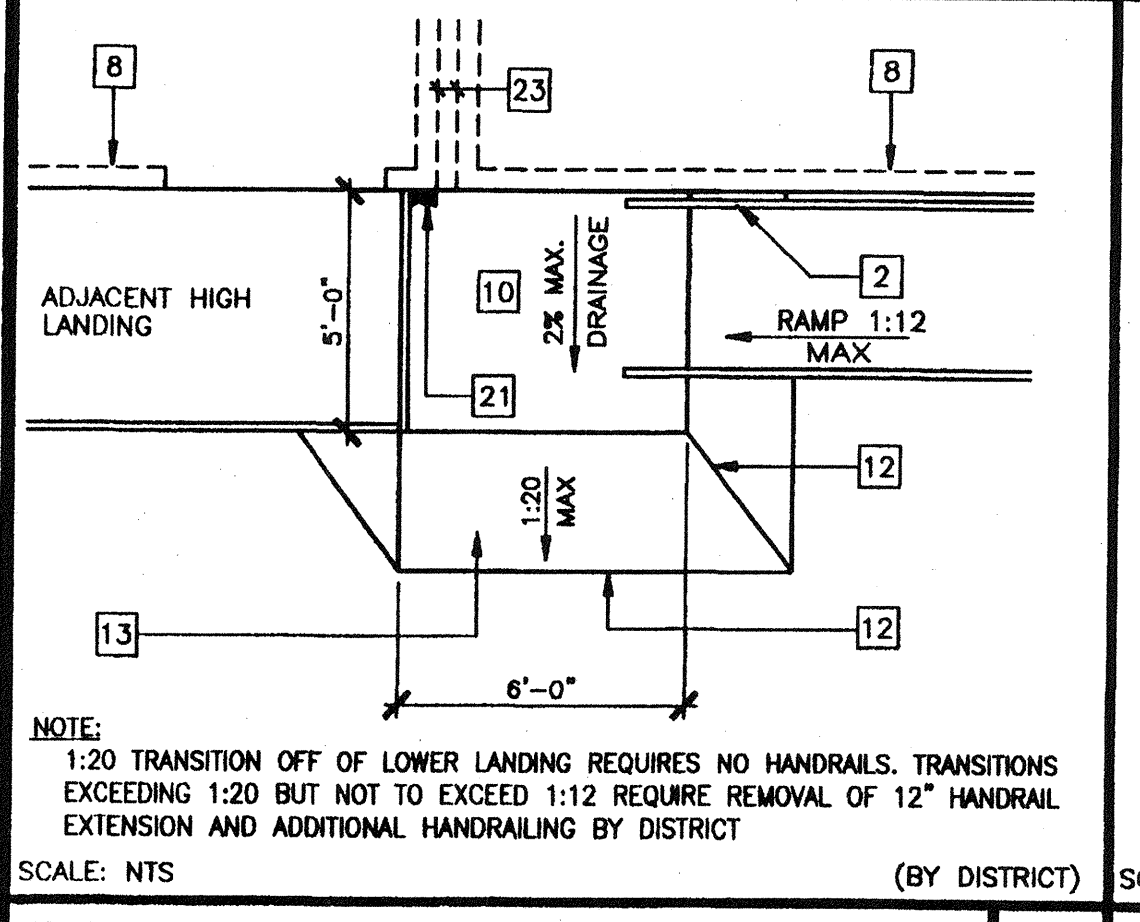


RAMP TRANSITION 18

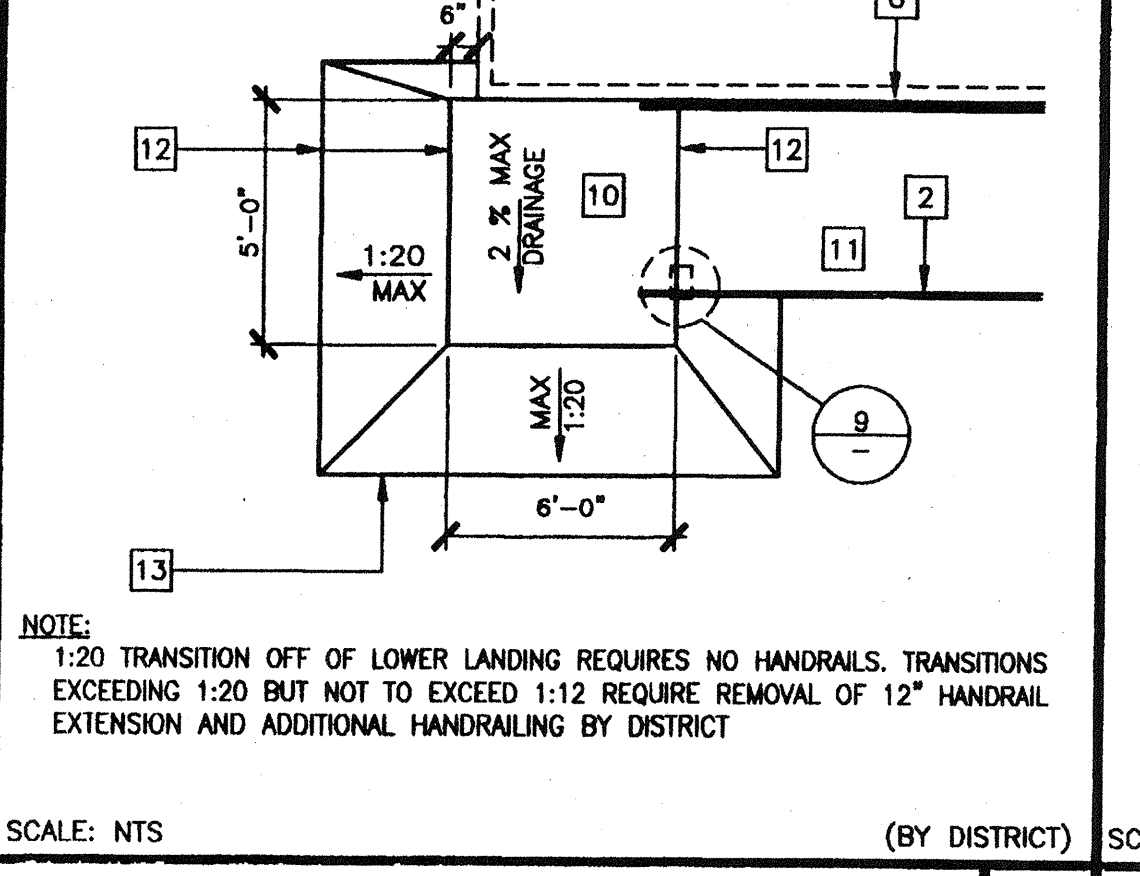


RAMP TRANSITION 19

REVISIONS


NO.	DESCRIPTION	DATE
1		
2		
3		
4		
5		

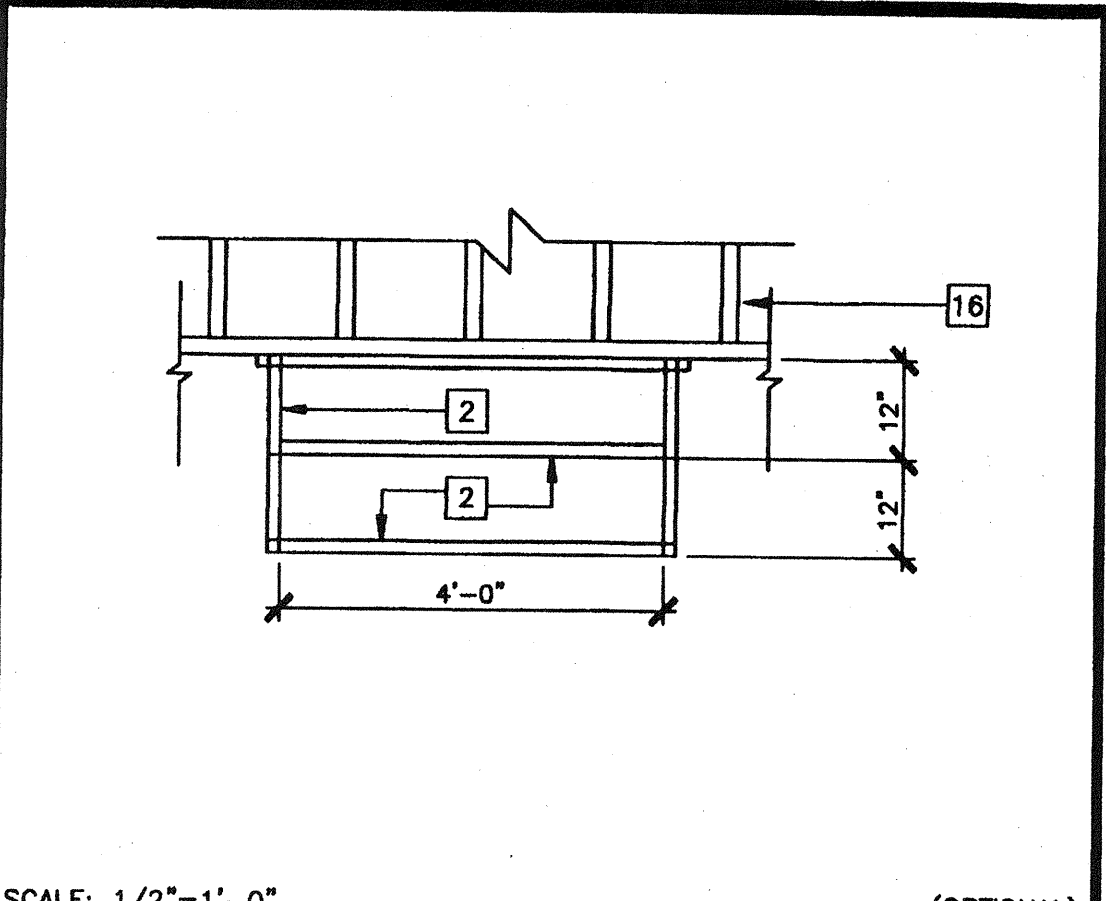


STAIR FRAMING PLAN 12

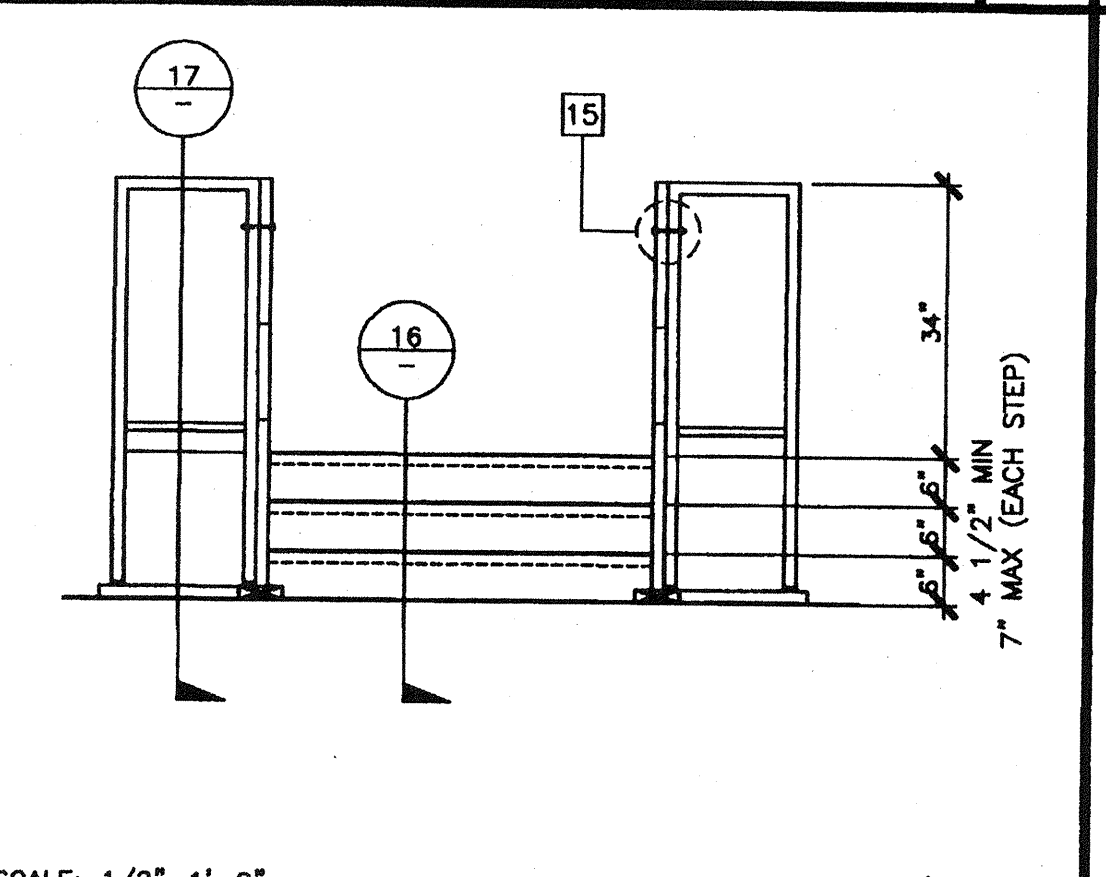


STAIR ELEVATION 13

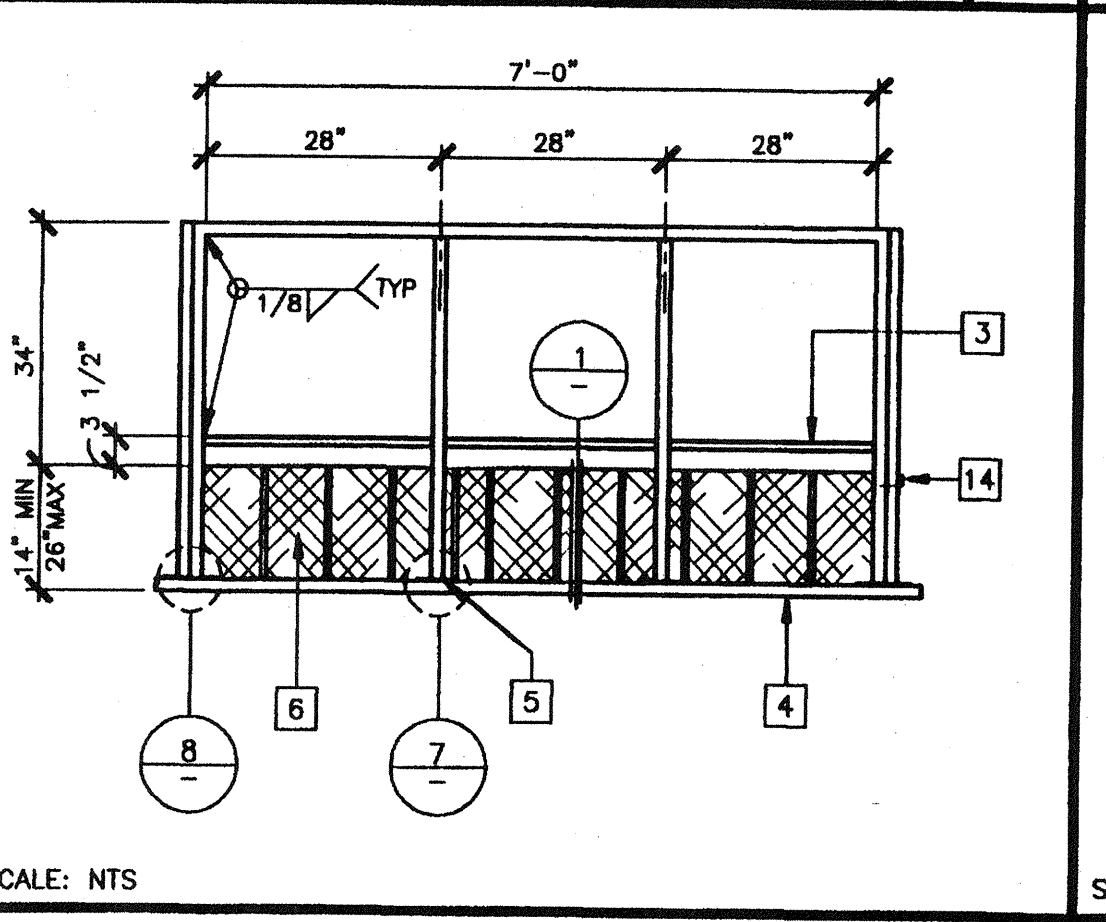


LANDING ELEVATION 14

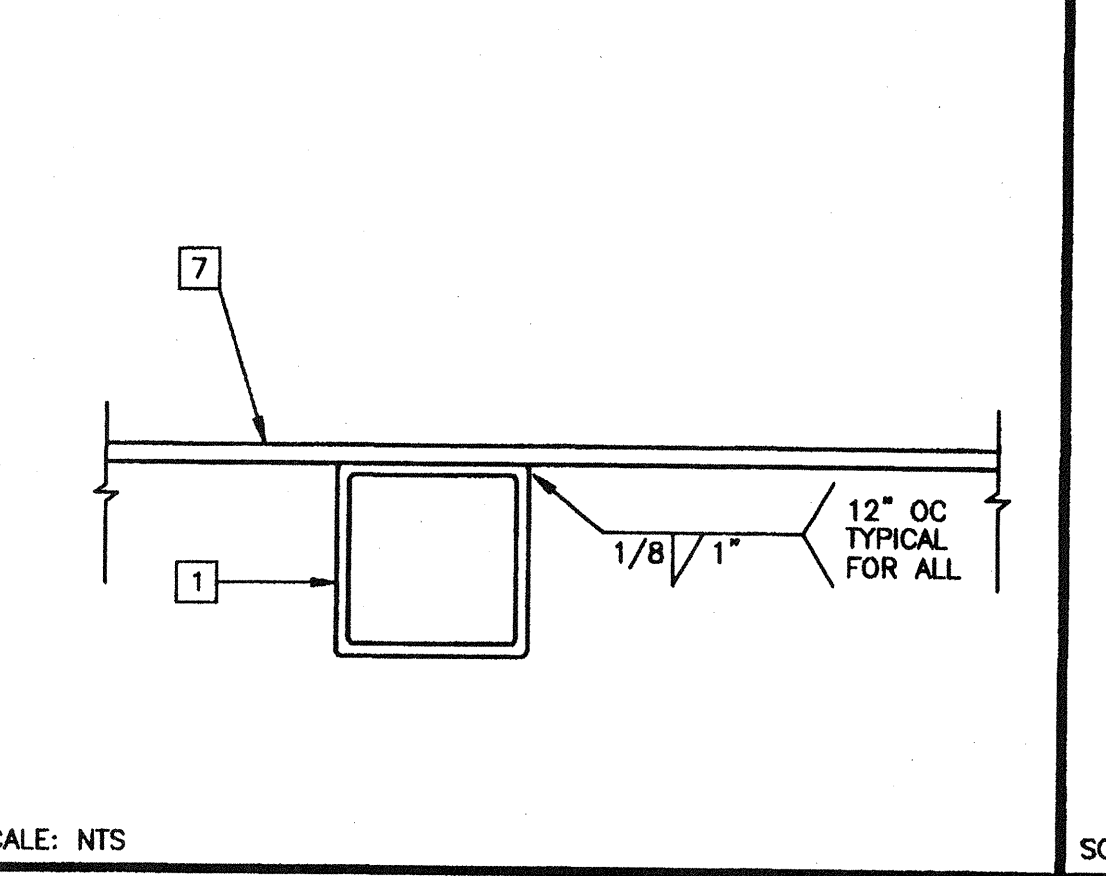


SECTION AT INTERIOR FRAME 15

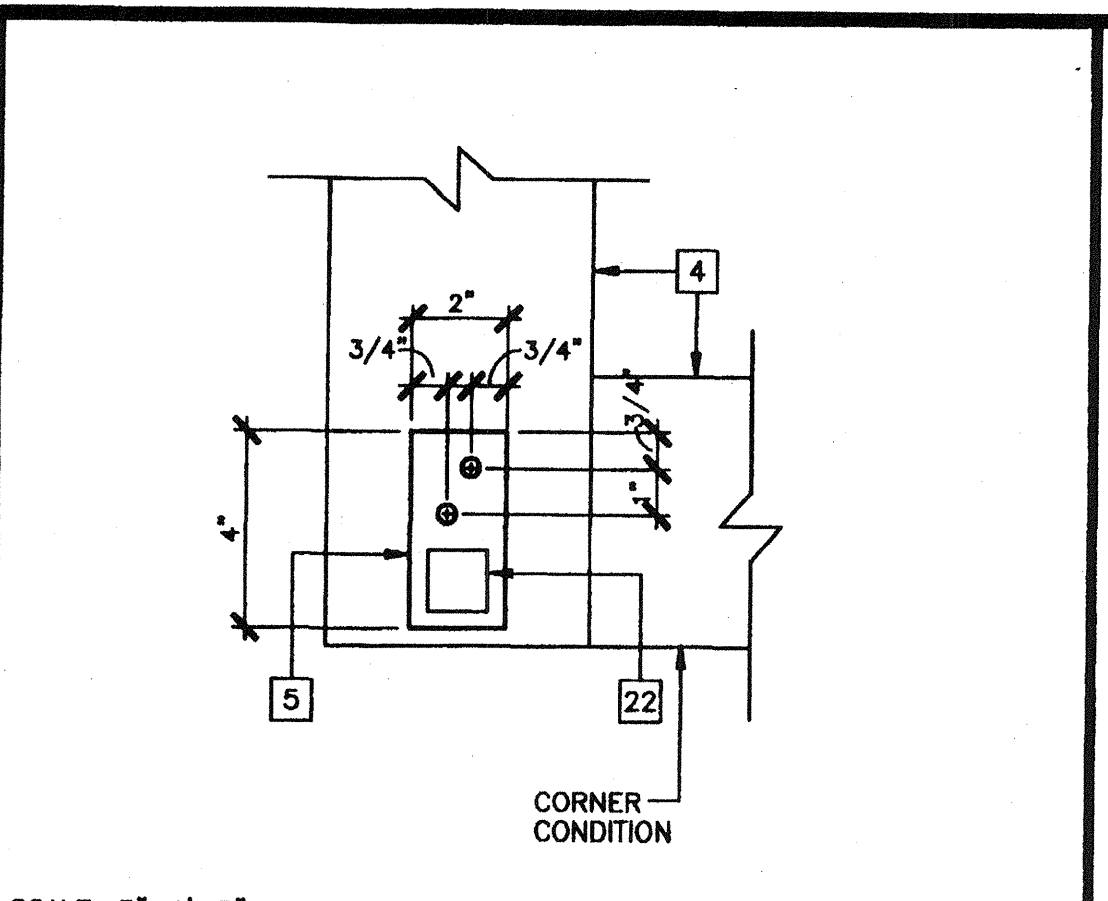


ADJUSTABLE LEG BASE PLATE 8

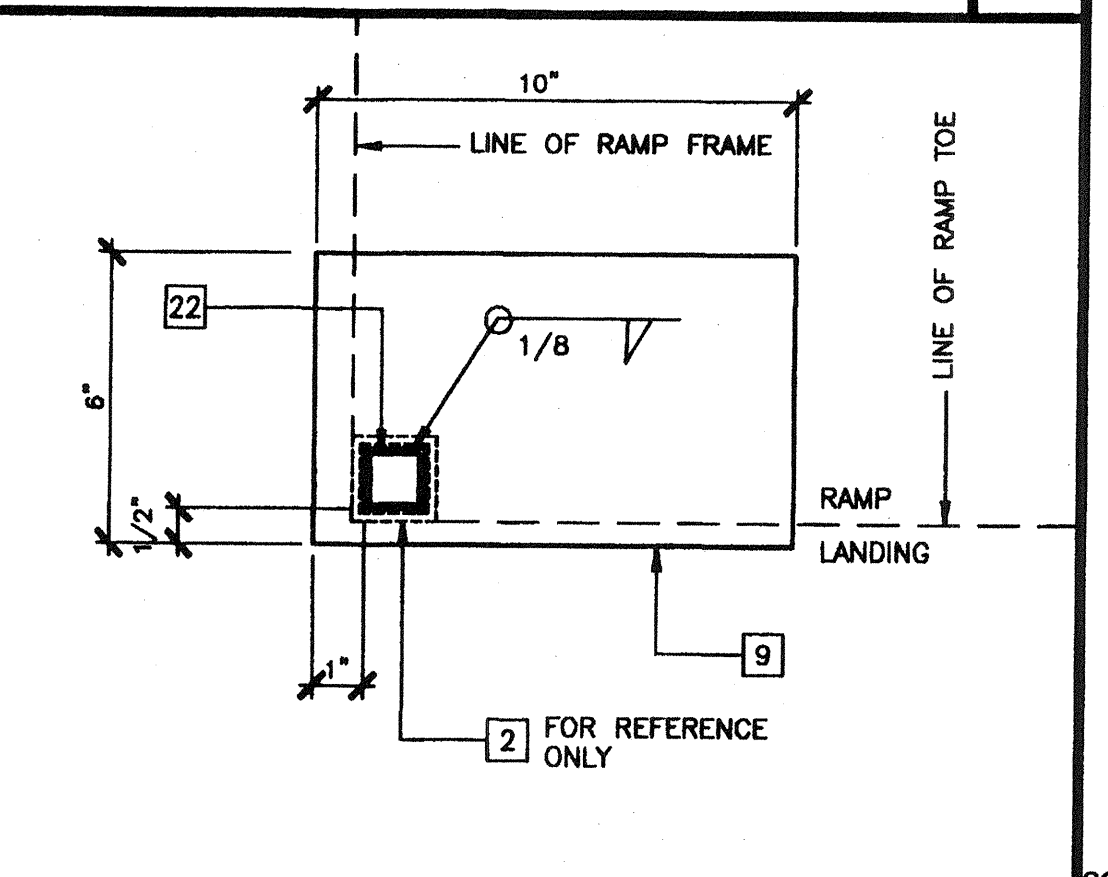


BASE PLATE AT RAMP TOE 9

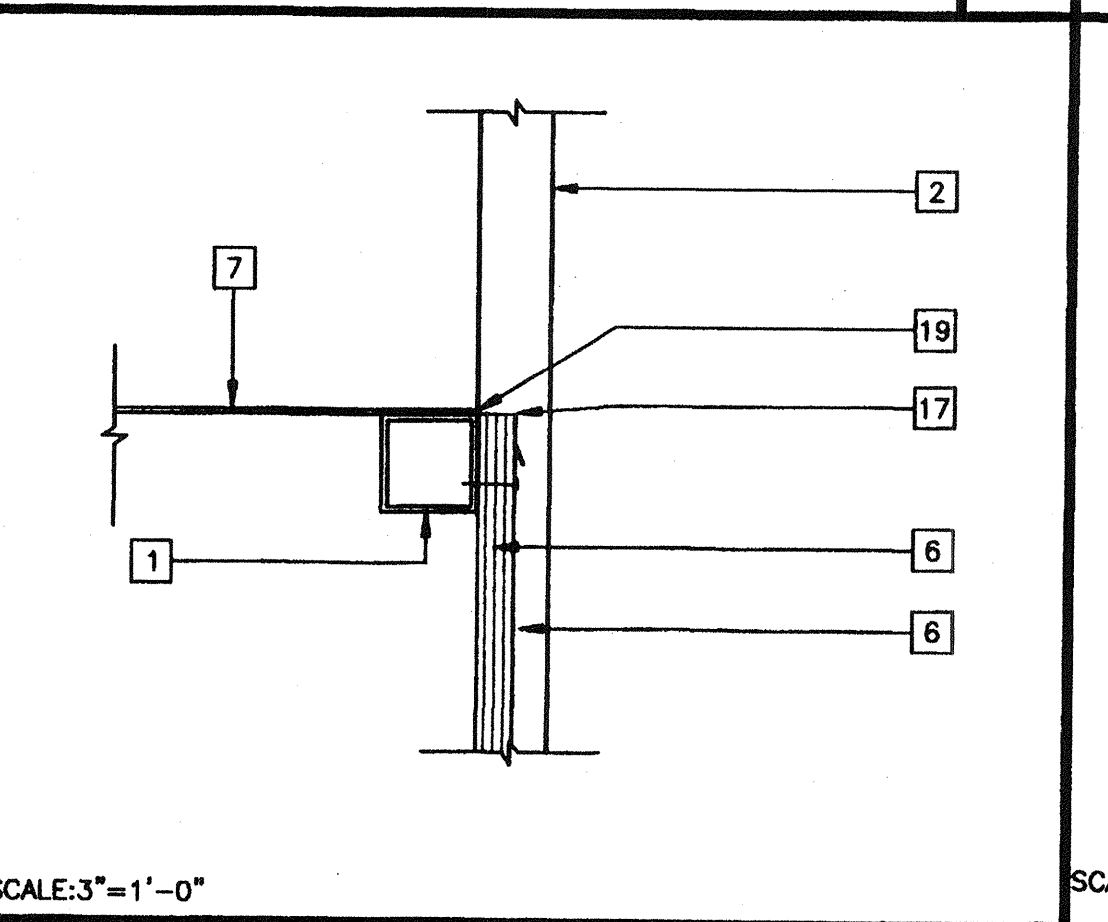


SKIRT FLASHING 10

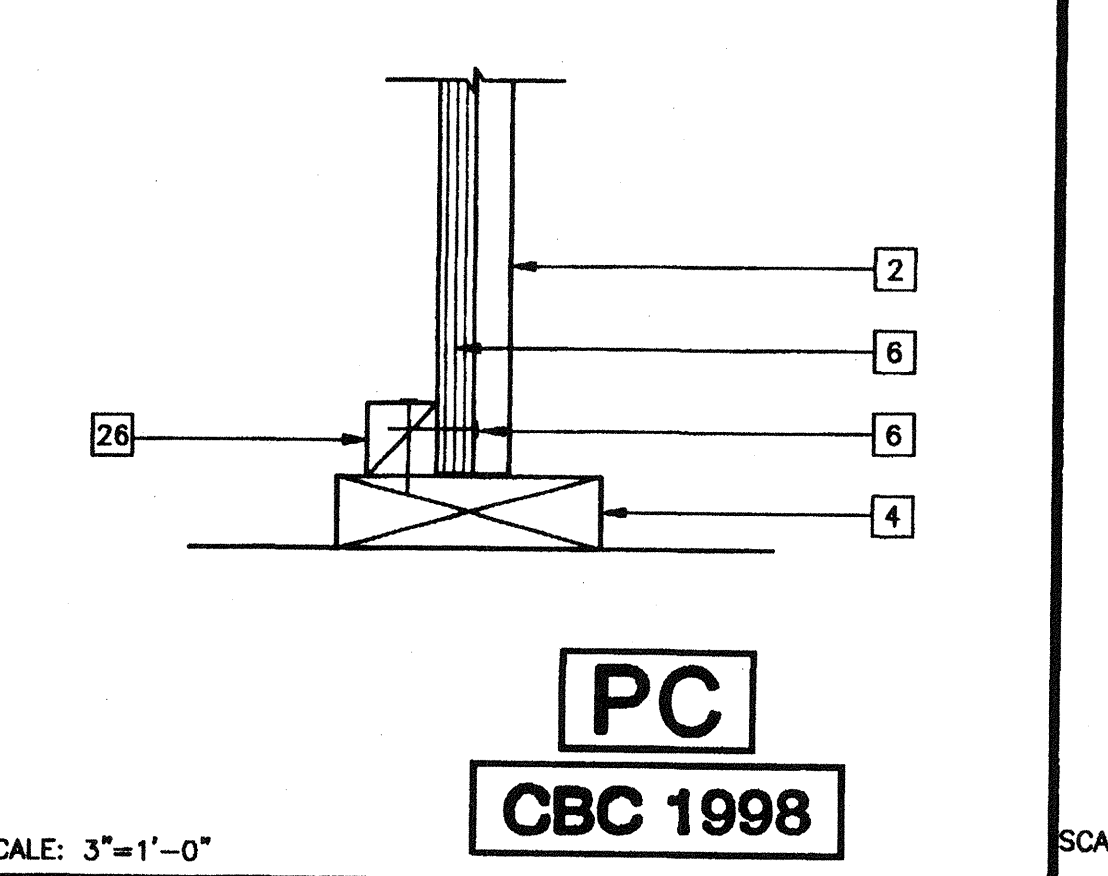


SKIRT AT SILL PLATE 11

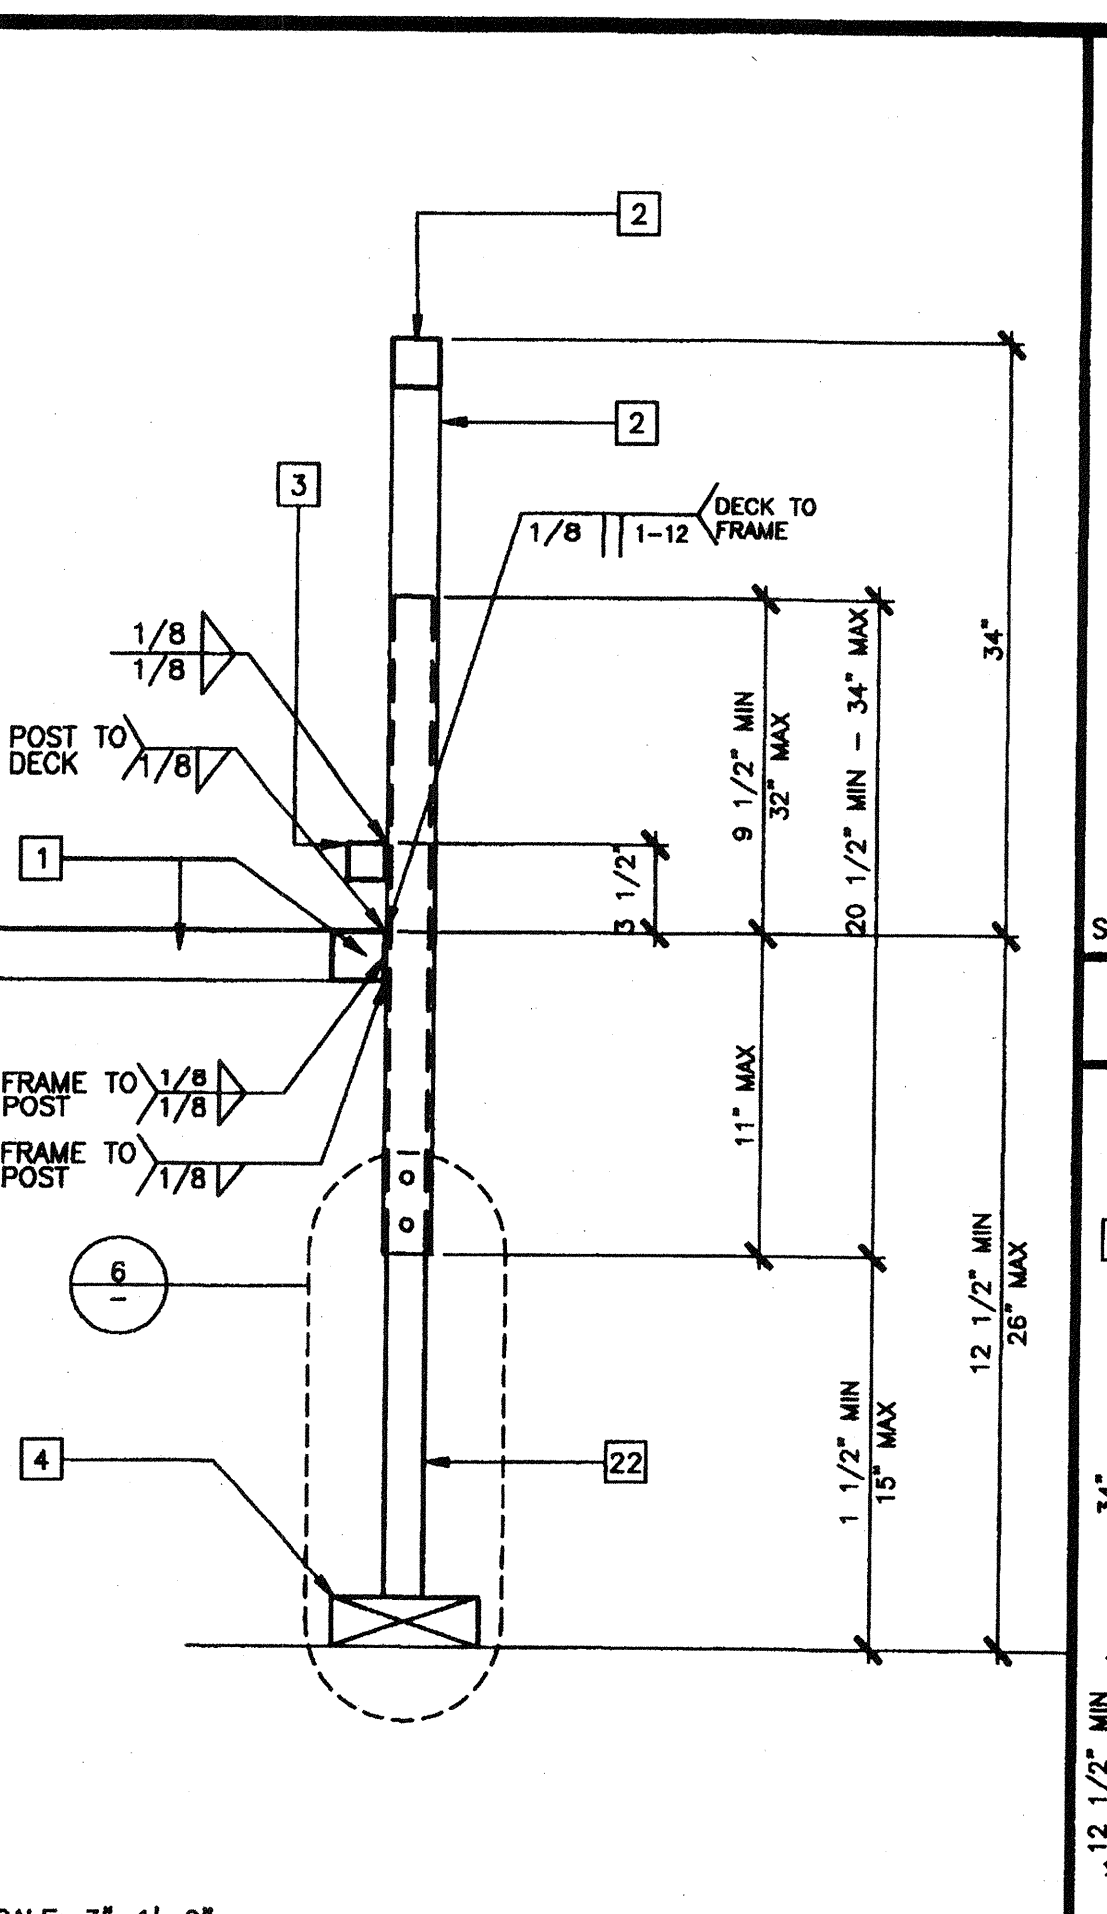


ADJUSTABLE LEG 5

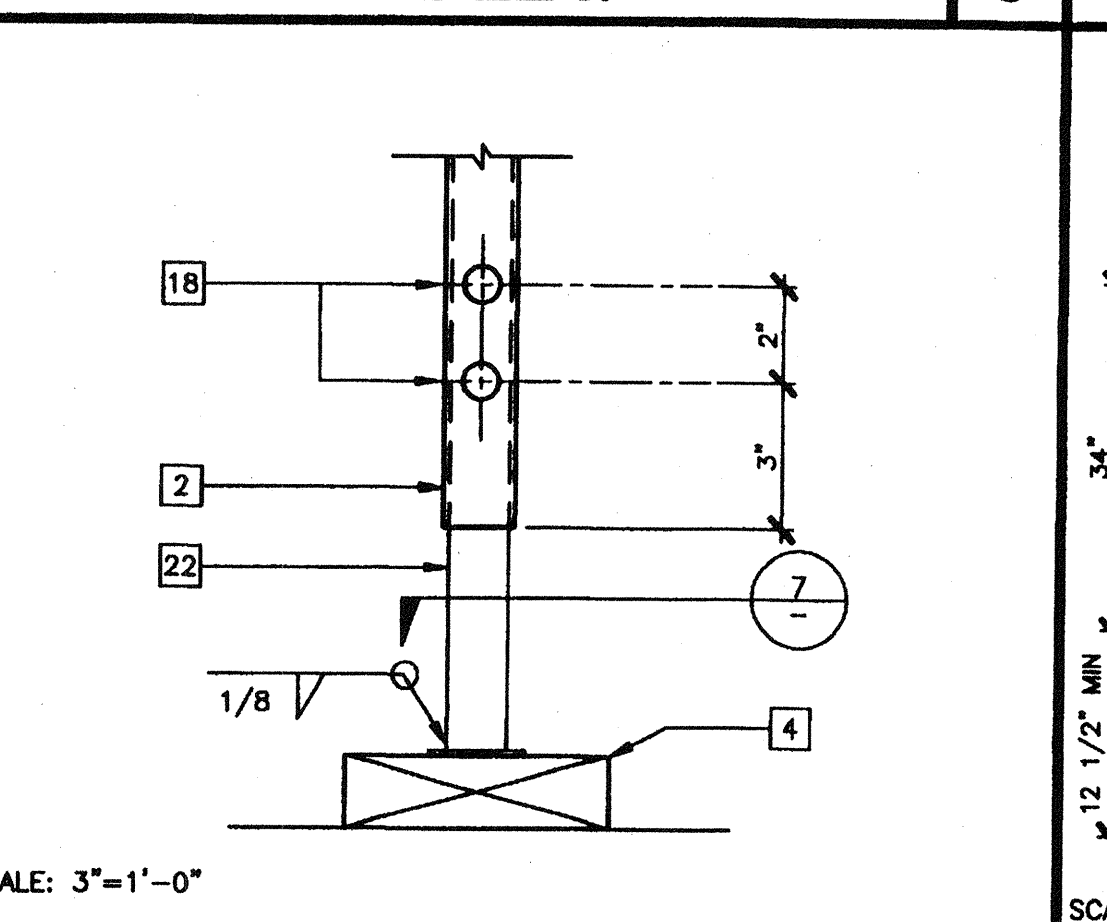


ADJUSTABLE LEG 6

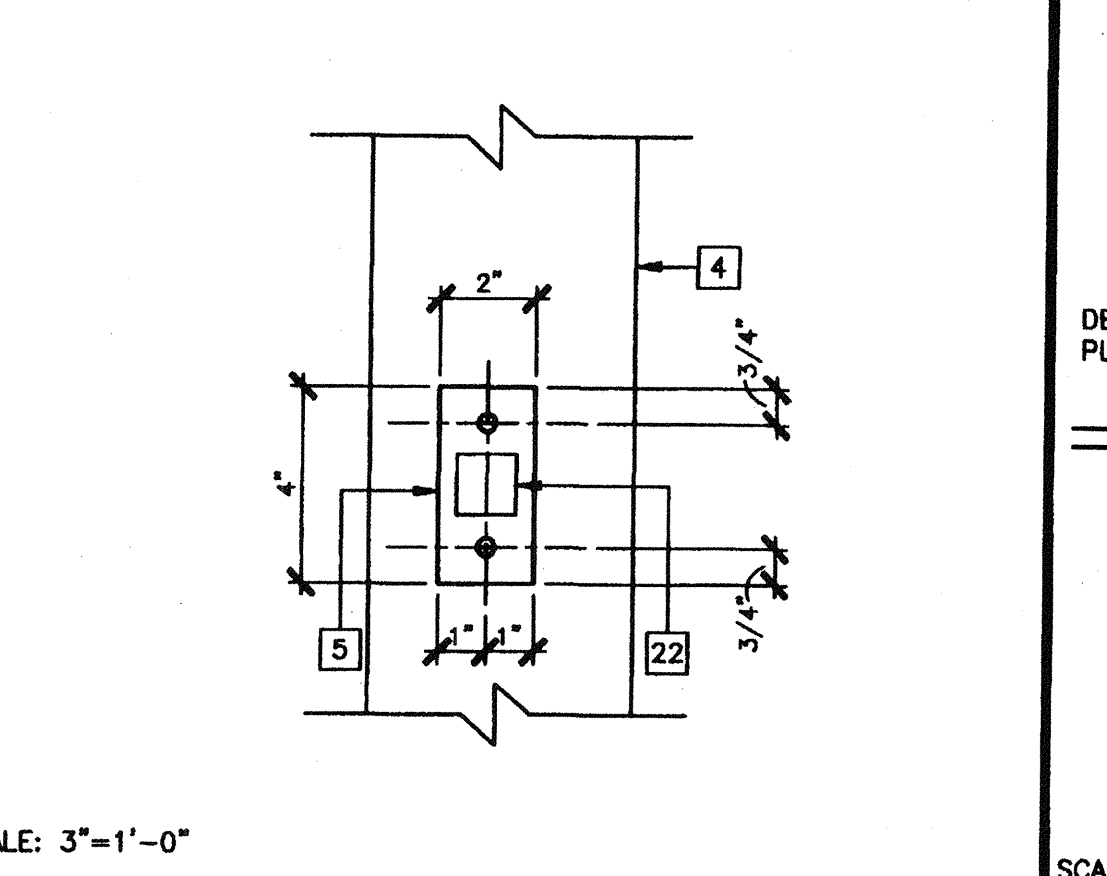


ADJUSTABLE LEG BASE PLATE 7

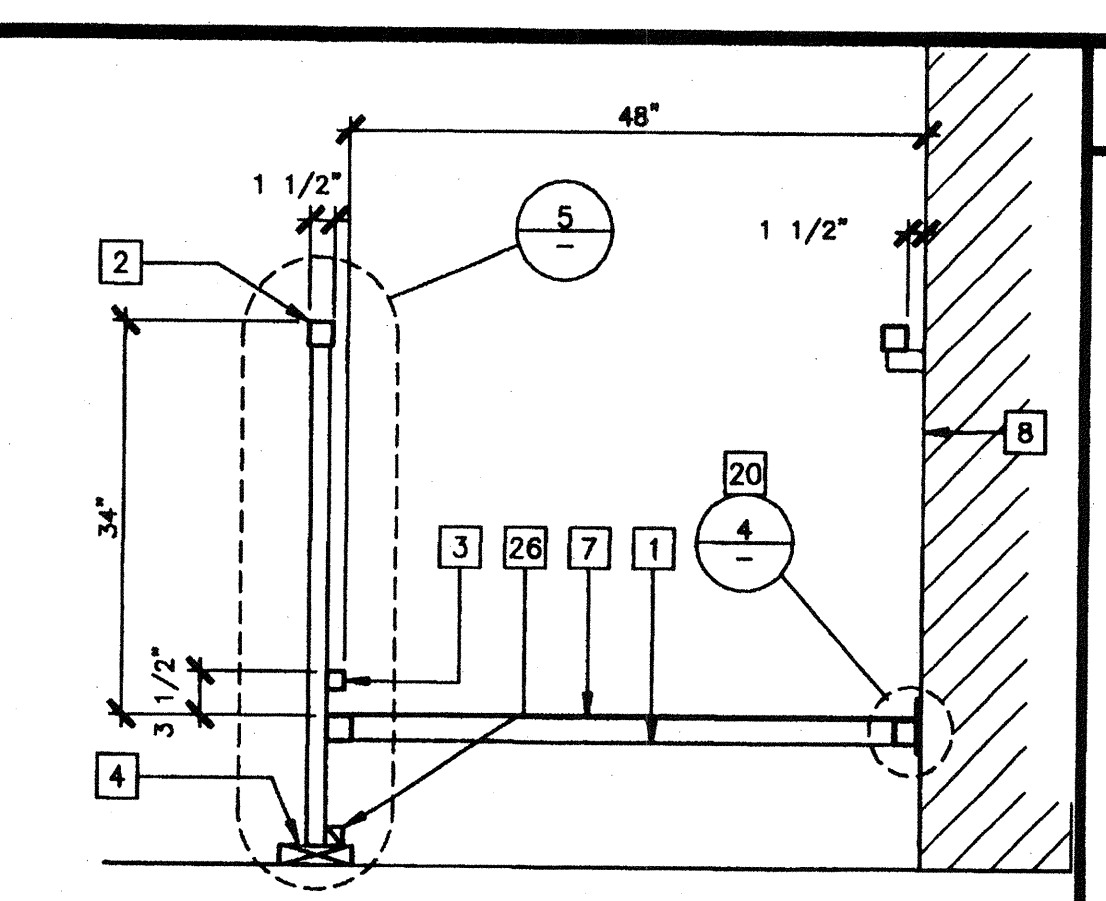


SECTION AT RAMP 1

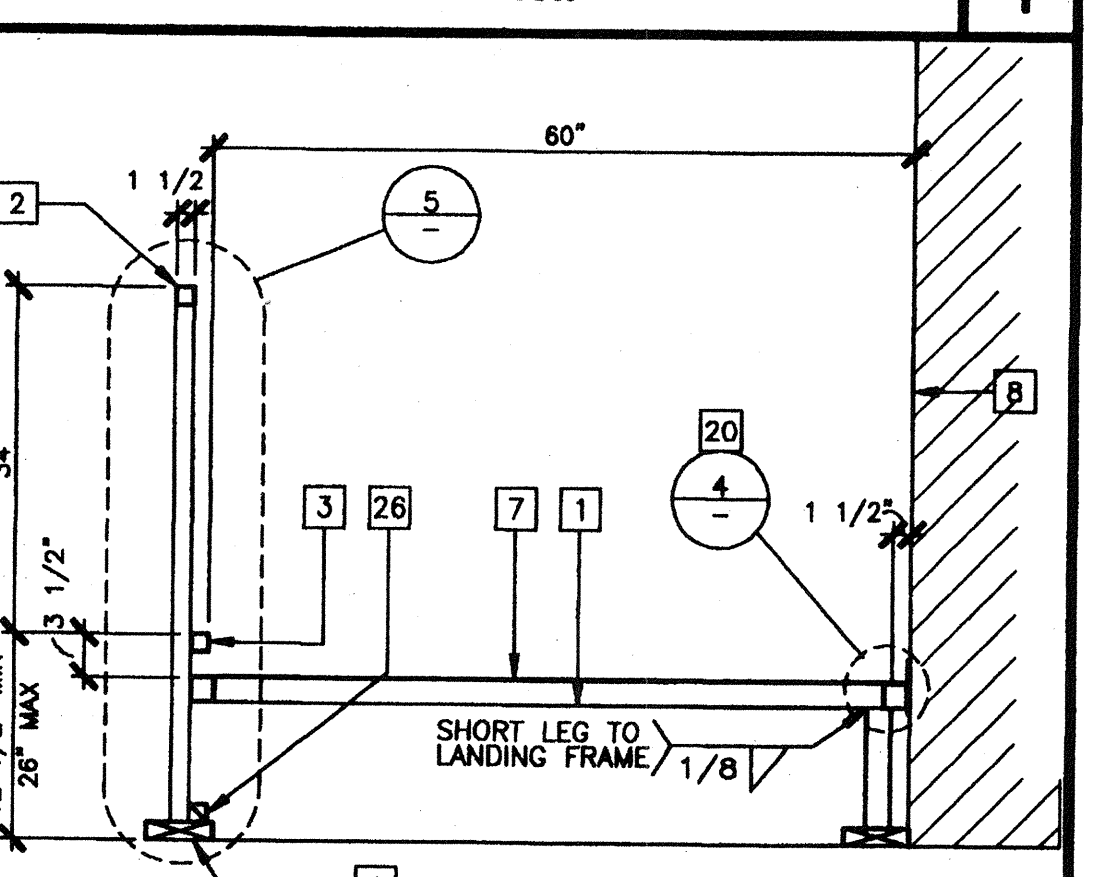

SECTION AT LANDING 2

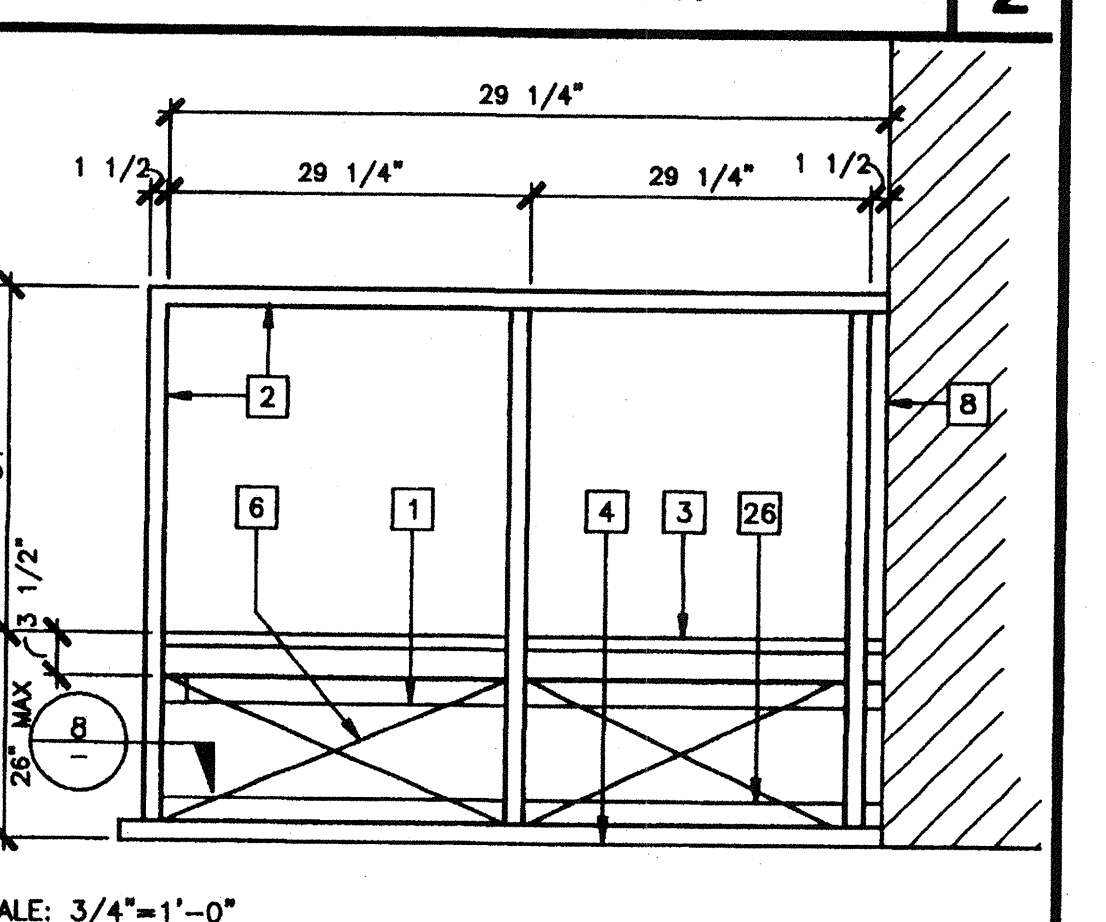

END ELEVATION 3

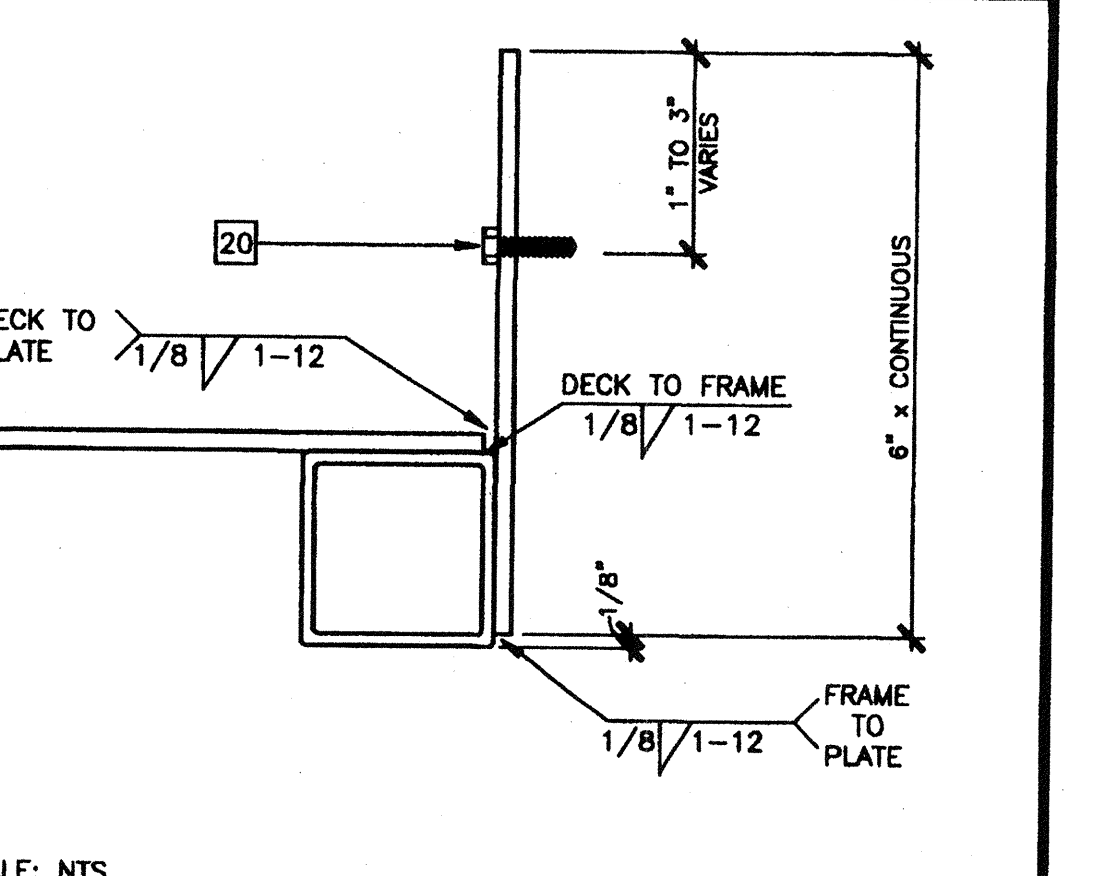

SECTION AT PLATE 4

- KEY NOTES
- TS 2"x2"x14 GA
 - TS 1 1/2"x1 1/2"x14 GA (Fy = 39 KSI) ROUNDED OR BEVELED AT CORNERS
 - TS 1"x1"x16 GA WHEELCHAIR GUIDE
 - 2"x6" PRESSURE TREATED SILL PLATE
 - 2"x4"x12 GA BASE PLATE WITH 2-1/4"x1" LAGS
 - SKIRTING: PLYWOOD TO MATCH BUILDING SIDING. BLOCK ALL EDGES. ATTACH WITH 8d AT 6" OC EDGES AND 12" OC FIELD. AT EDGE CONNECTION TO TS. USE #14x2" TEK SCREWS AT 6" OC
 - 12GA METAL DECK: NON-SLIP SURFACE. DESIGN COEFFICIENT OF FRICTION GREATER THAN 0.6. MAINTAINABLE FOR 1 YR.
 - EXISTING BUILDING.
 - 6"x10"x12 GA BASE PLATE AT RAMP TOE.
 - LOWER LANDING BY DISTRICT
 - RAMP BY MODTECH
 - FLUSH TRANSITION
 - PAVE BY DISTRICT
 - 3"x1"x3'-0"x10 GA BENT PLATE
 - FASTEN POSTS WITH 3/8" DIA THRU BOLT, TYPICAL
 - RAMP LANDING, TYPICAL
 - 26 GA FLASHING
 - 3/8" DIAx2" LONG MB WITH NUT & WASHERS
 - CAULKING
 - 6"x10GA CONTINUOUS PLATE WITH #14x2" TEK SCREWS AT 9" OC INTO WOOD OR FOUNDATION BLOCKS OR #14x2" TEK SCREWS INTO METAL AT 9" OC
 - PROVIDE DIVERSION FOR WATER FROM DOWNSPOUT FOR THIS CONDITION. BY DISTRICT
 - TS 1 1/4"x1 1/4"x14 GA (Fy = 39 KSI)
 - 4" MINIMUM BUILDING SEPARATION
 - 2" SLIP RESISTANT WARNING STRIPES MAX 1" FROM EVERY STAIR NOSING. USE CONTRASTING COLOR.
 - TS 2 1/2"x1 1/2"x8 GA ASTM A500 GRADE A
 - 2"x2" NAILER WITH 16d AT 12" OC
 - PROVIDE ROUNDED OR BEVELED EDGES ON STAIR NOSING.

IDENTIFICATION STAMP
DIV. OF THE STATE ARCHITECT
APPROX 116318
ADVIS. FLS. ✓ SS. EX
DATE 051215

104169
APR 18 2002

STKP-62

PROJECT NO. 4134-4134.DWG

PROJECT NUMBER: 4134, 4153, 4173, 4203, 4207, 4215, 4250, 4284, 4302, 4350, 4304, 4347, 4373, 4422, 4506

MODTECH INC.
2830 BARRETT AVENUE
PERRIS, CALIF. 92572
PH (909) 943-4014
FAX (909) 940-0427

DRAWN BY: M. ANDERSEN
DATE: APR 15 2002
CHECKED BY: 4012-121
DATE: 04-16-02

MODTECH Index No.

R1.02