

FILE PATH: 2440-A3.21.DWG

KEY NOTES

- 1 TYPICAL EXTERIOR FINISH SEE EXTERIOR FINISH SCHEDULE BELOW.
- 2 EXTERIOR LIGHT FIXTURE (EL)
- 3 TOP OF SKIRTING
- 4 RAMP AND LANDING. - R1.01
- 5 HVAC UNIT (HV)
- 6 DOWNSPOUT FASTEN TO BUILDING TYPICAL (3) PLACES - 14/A2.13
- 7 CONTINUOUS GUTTER WITH DOWNSPOUT (LOCATION OF DOWNSPOUT SHOWN ON ROOF PLAN)
- 8 FOUNDATION VENT (SEE FOUNDATION PLAN)
- 9 FINISH FLOOR LINE
- 10 FLOOR BEAM (STR)
- 11 ROOF HEADER (STR)
- 12 TOP OF COLUMN
- 13 FINISH GRADE
- 14 ROOF BEAM (STR)
- 15 COLUMN (STR)
- 16 ELECTRICAL STUB-OUT (EL)
- 17 GROUND STUB-OUT (EL)
- 18 J-BOX FOR EXTERIOR FIRE ALARM HORN (EL)
- 19 GUTTER BOX (EL)
- 20 SIGNAGE PROVIDED AND INSTALLED BY DISTRICT PRIOR TO OCCUPANCY. 5/A5.01
- 21 RIDGE

NOTES



1. IF HVAC UNIT IS LOCATED IN ANY PATH OF TRAVEL OR CIRCULATION AREA AND HEIGHT FROM GRADE TO BOTTOM OF UNIT EXCEEDS 27" PROTECTION MUST BE PROVIDED

EXTERIOR FINISH SCHEDULE


NOTE: SEE SPECIFICATIONS FOR DETAILED DESCRIPTION OF FINISH OPTIONS.

- STANDARD - 5/8" PLYWOOD SIDING
OPTIONAL - 5/16" GROOVED FIBER CEMENT BOARD
OPTIONAL - 5/16" FIBER CEMENT BOARD WITH TEXTURED ELASTOMERIC COATING SYSTEM
OPTIONAL - EXTERIOR PLASTER OVER LATH


IDENTIFICATION STAMP
DIV. OF THE STATE ARCHITECT
APPROX 11 6 318
AC/PLS/PC/SS/EX
DATE 051215

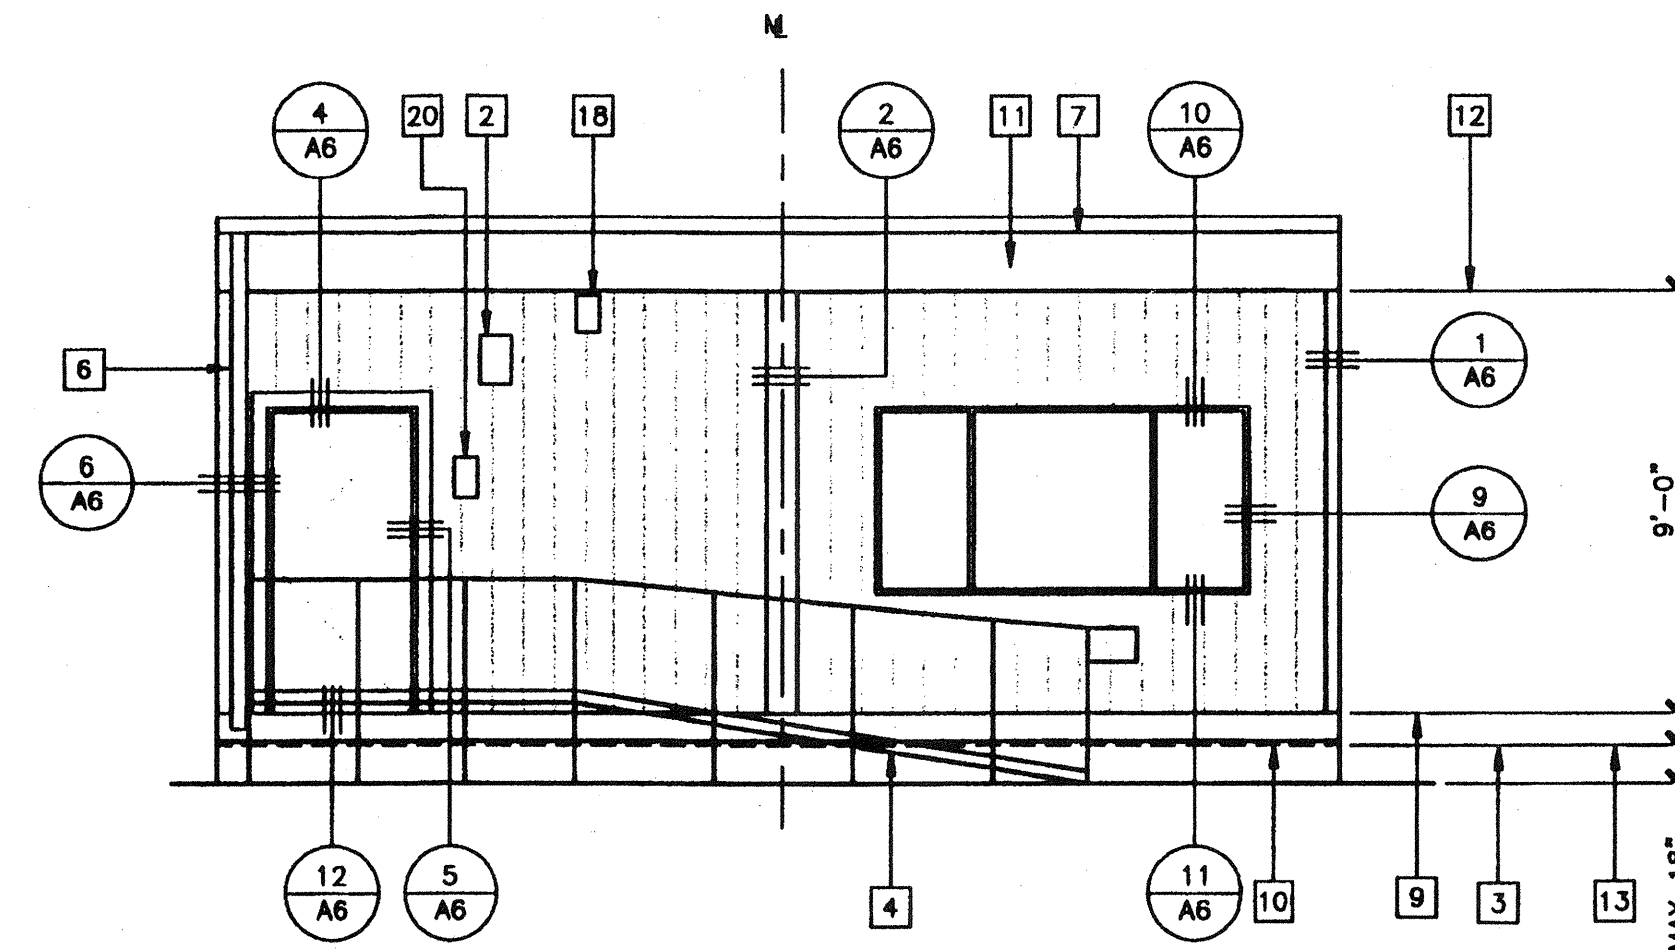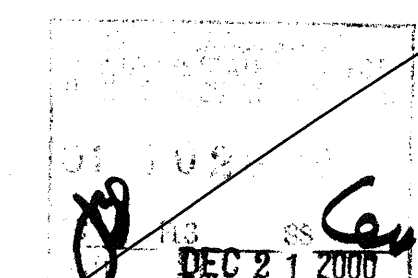


1 FRONT ELEVATION

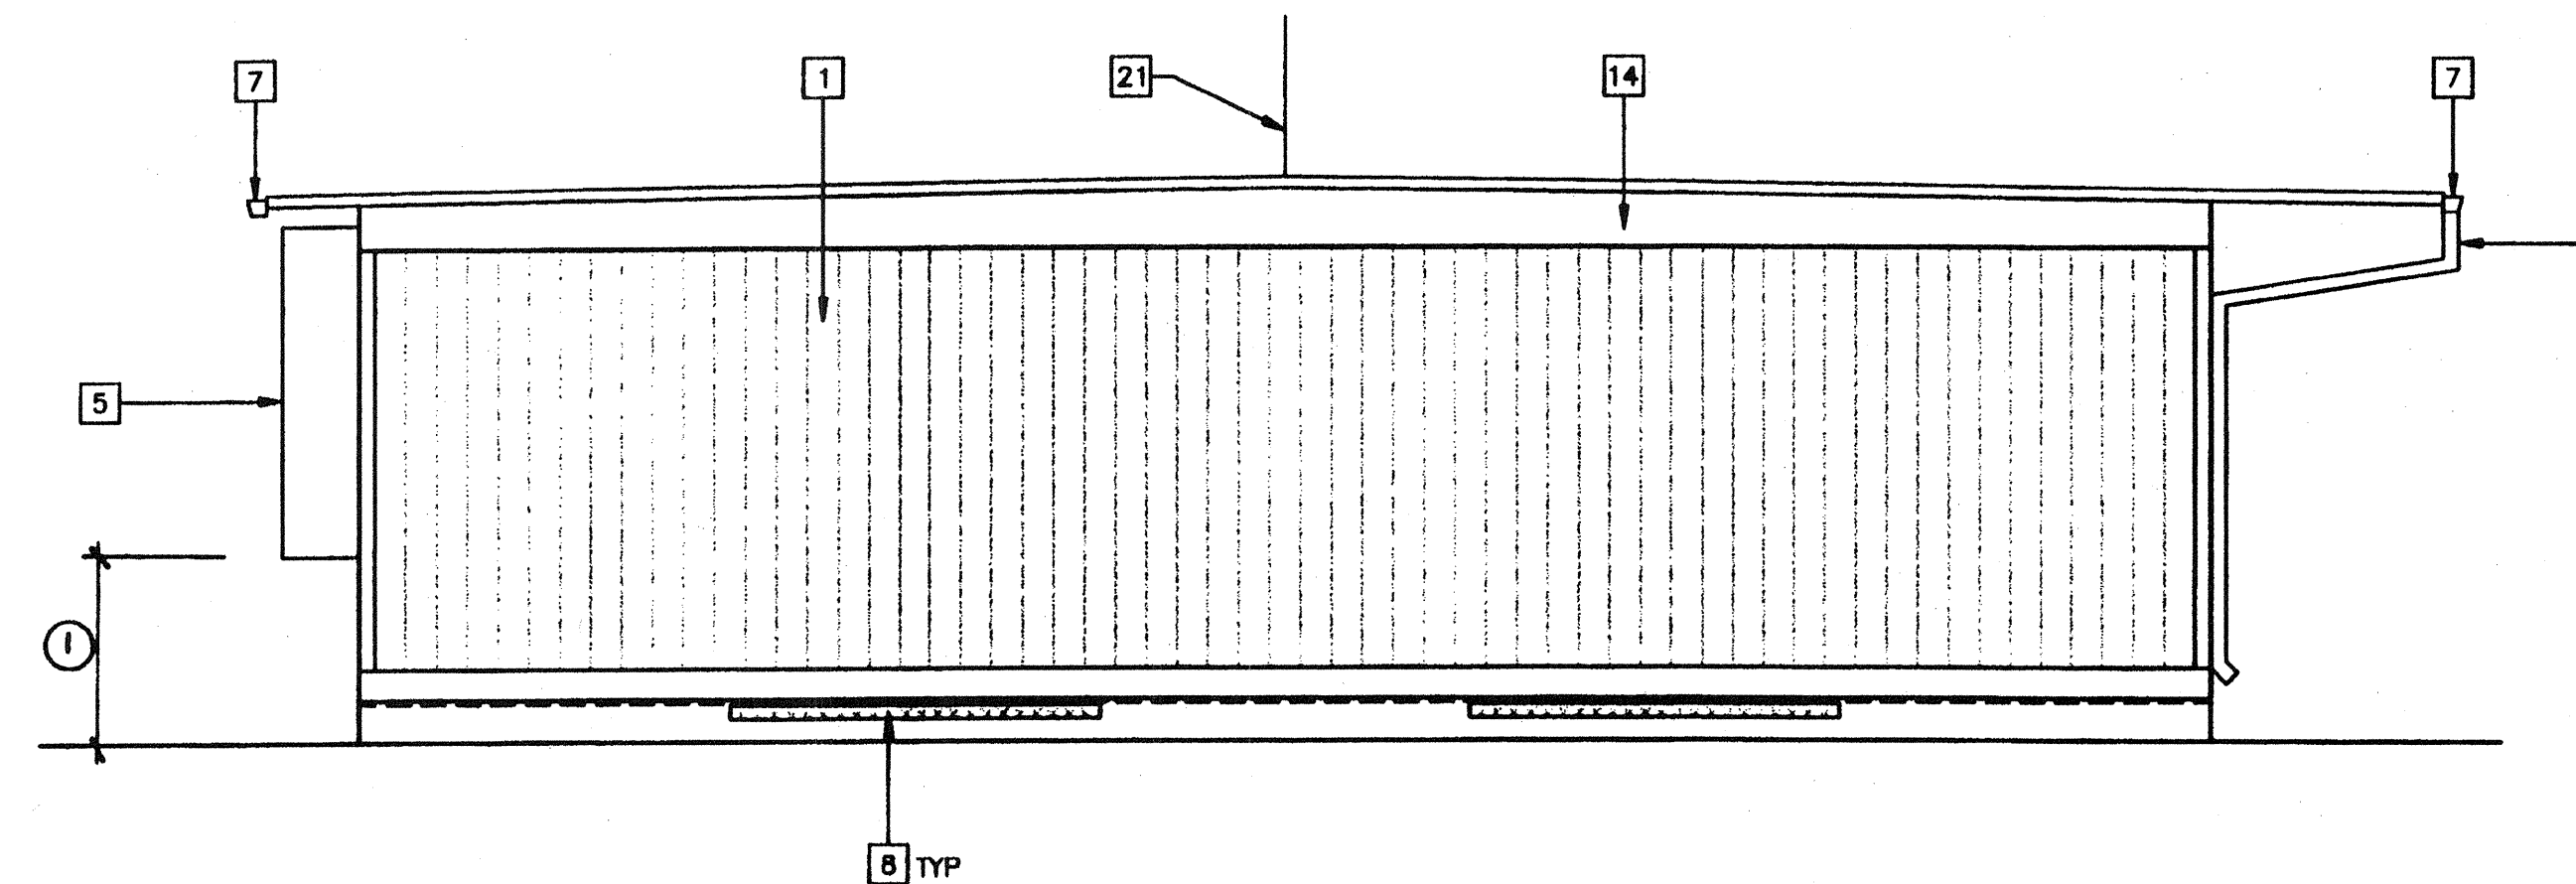

2 LEFT SIDE ELEVATION

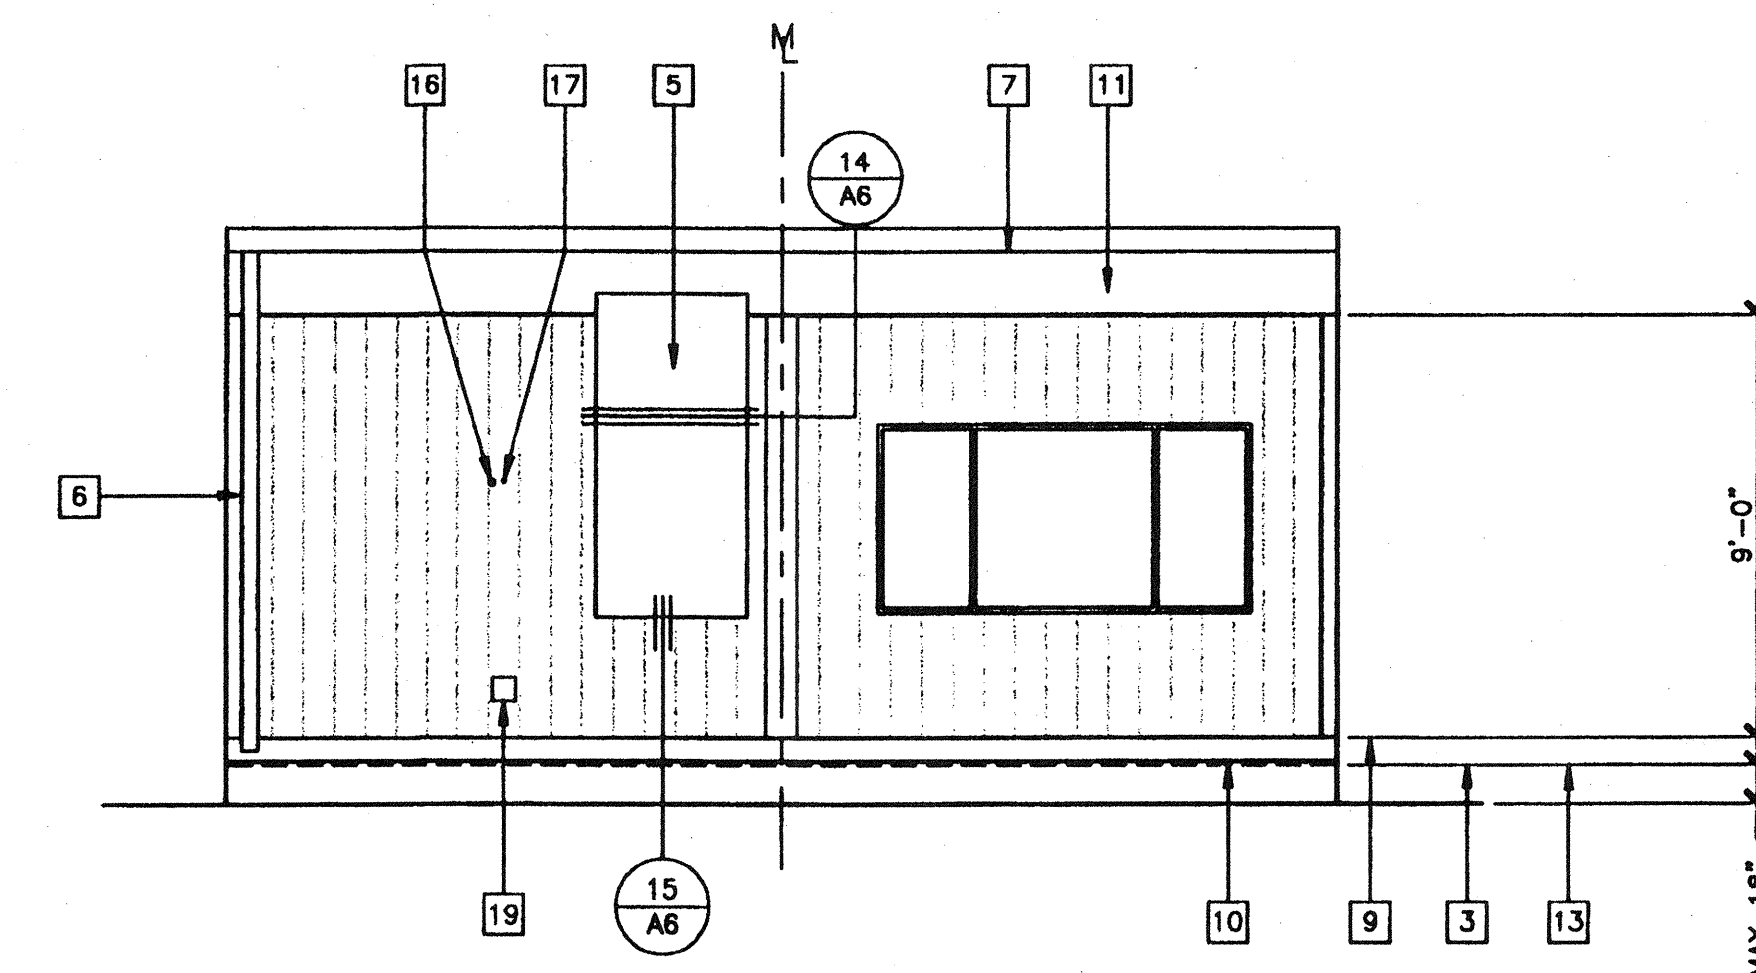

3 REAR ELEVATION

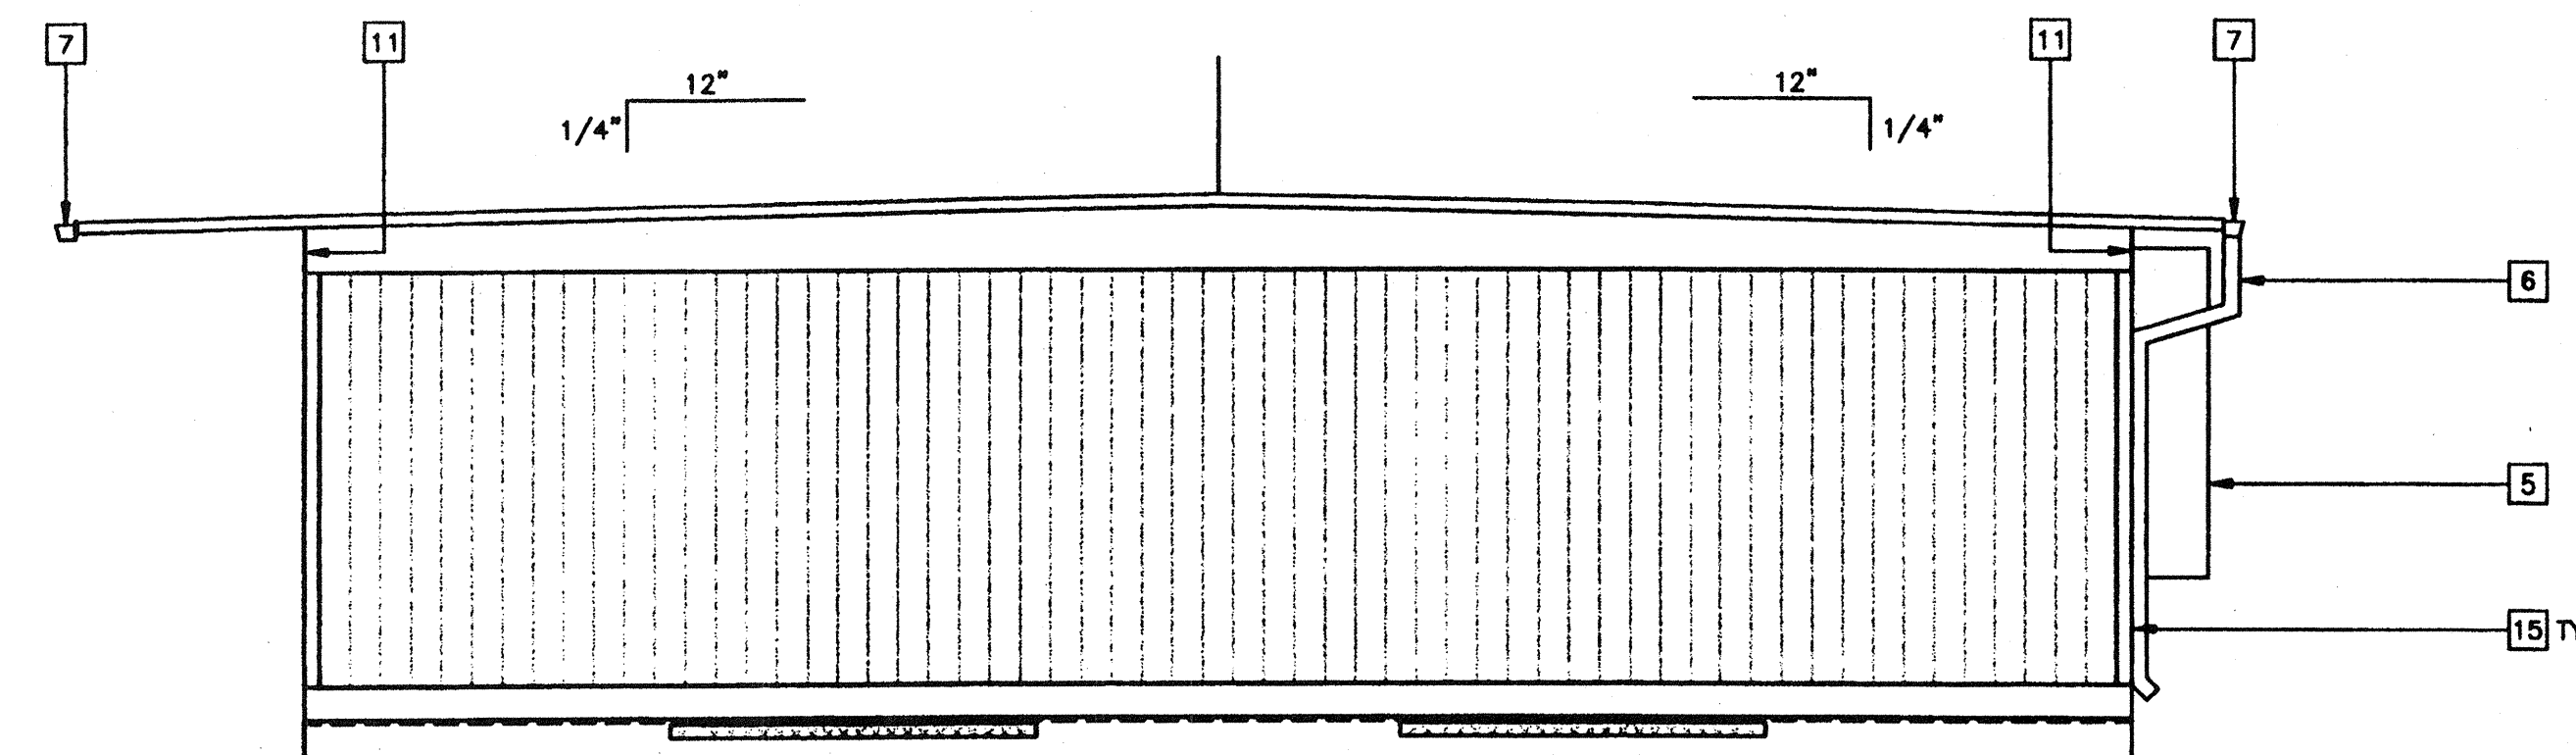

4 RIGHT SIDE ELEVATION

PC
CBC 1998

EXTERIOR ELEVATIONS

22 GA DUAL PITCH (24'x40')
SCALE: 1/4" = 1'-0"



REVISIONS		
1		
2		
3		
4		
5		

Electrical Engineer's Seal


Mechanical Engineer's Seal

Structural Engineer's Seal

Architect's Seal

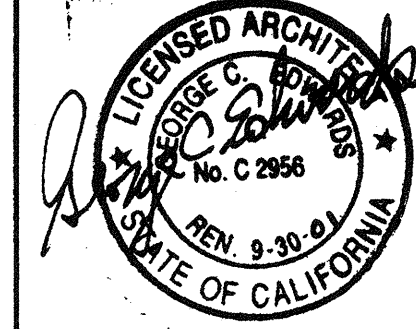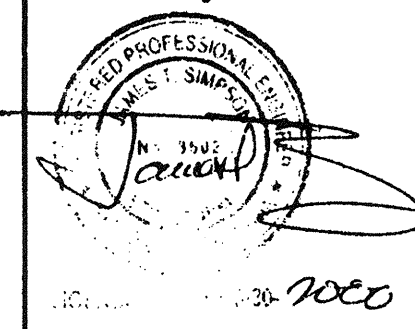

IDENTIFICATION STAMP
DIV. OF THE STATE ARCHITECT
OFFICE OF REGULATION SERVICES
PC-04
101268
AC/PLS/PC/SS/EX
DATE SEP 07 1999

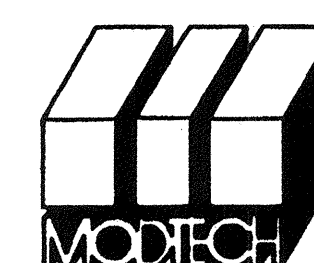

MODTECH INC.
2830 BARRETT AVENUE
PERRIS, CALIF. 92572
PH (909) 943-4014
FAX (909) 940-0427

PROJECT NUMBER:

© MODTECH, INC. 1999

DRAWN BY:
DATE:
CHECKED BY:
DATE:
MODTECH Index No.

EXTERIOR ELEVATIONS 22 GA DUAL PITCH 24'x40'

A3.21

PROJECT NO. 3681, 3757
PC-04-101268