




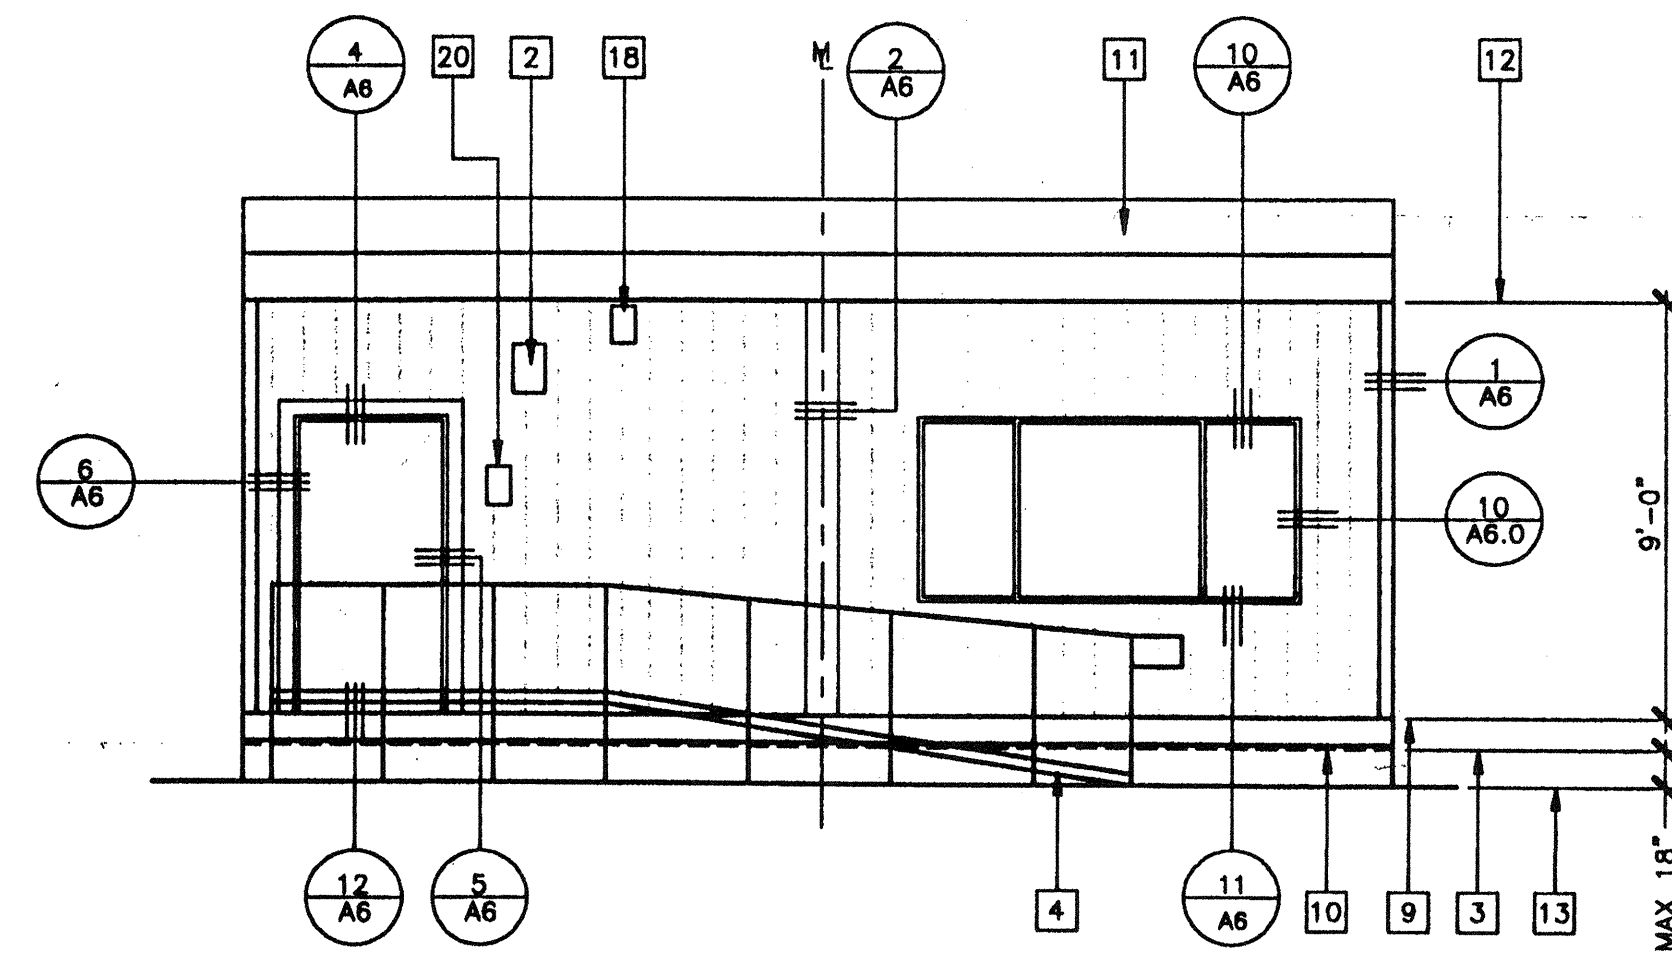


1 FRONT ELEVATION

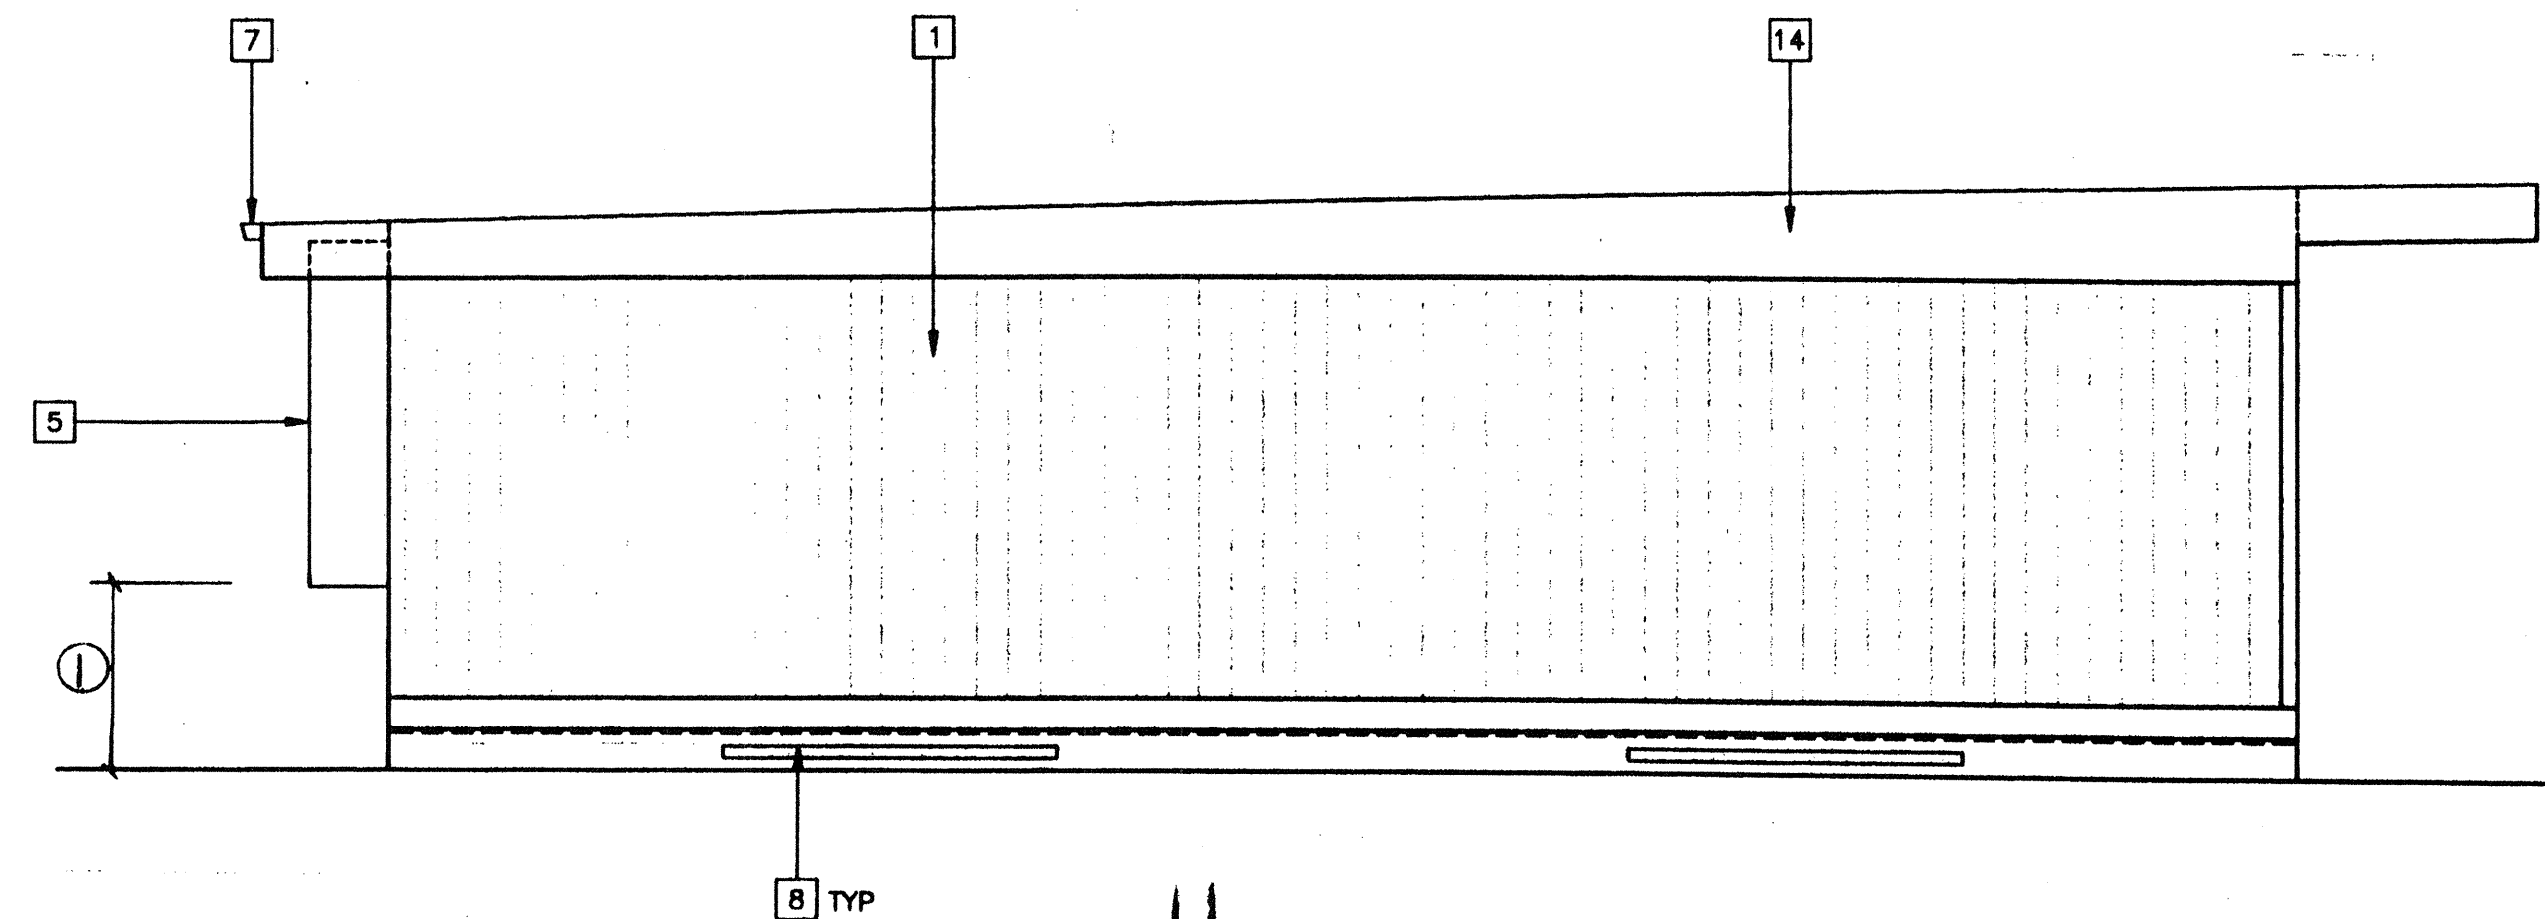

2 LEFT SIDE ELEVATION

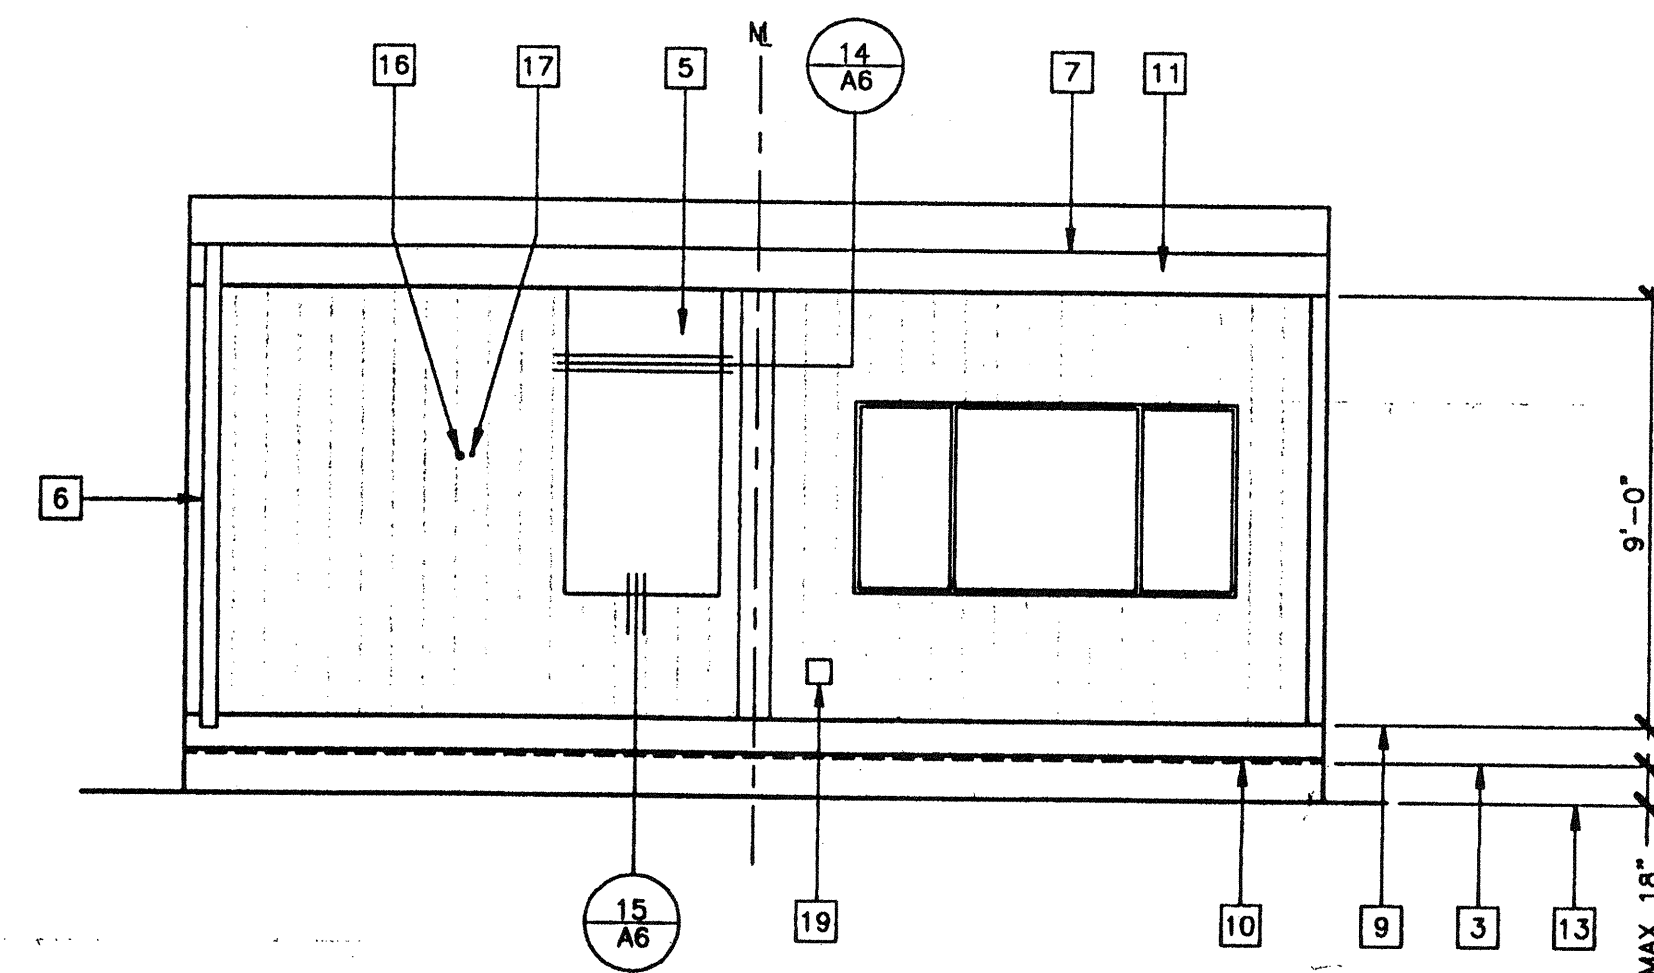

3 REAR ELEVATION

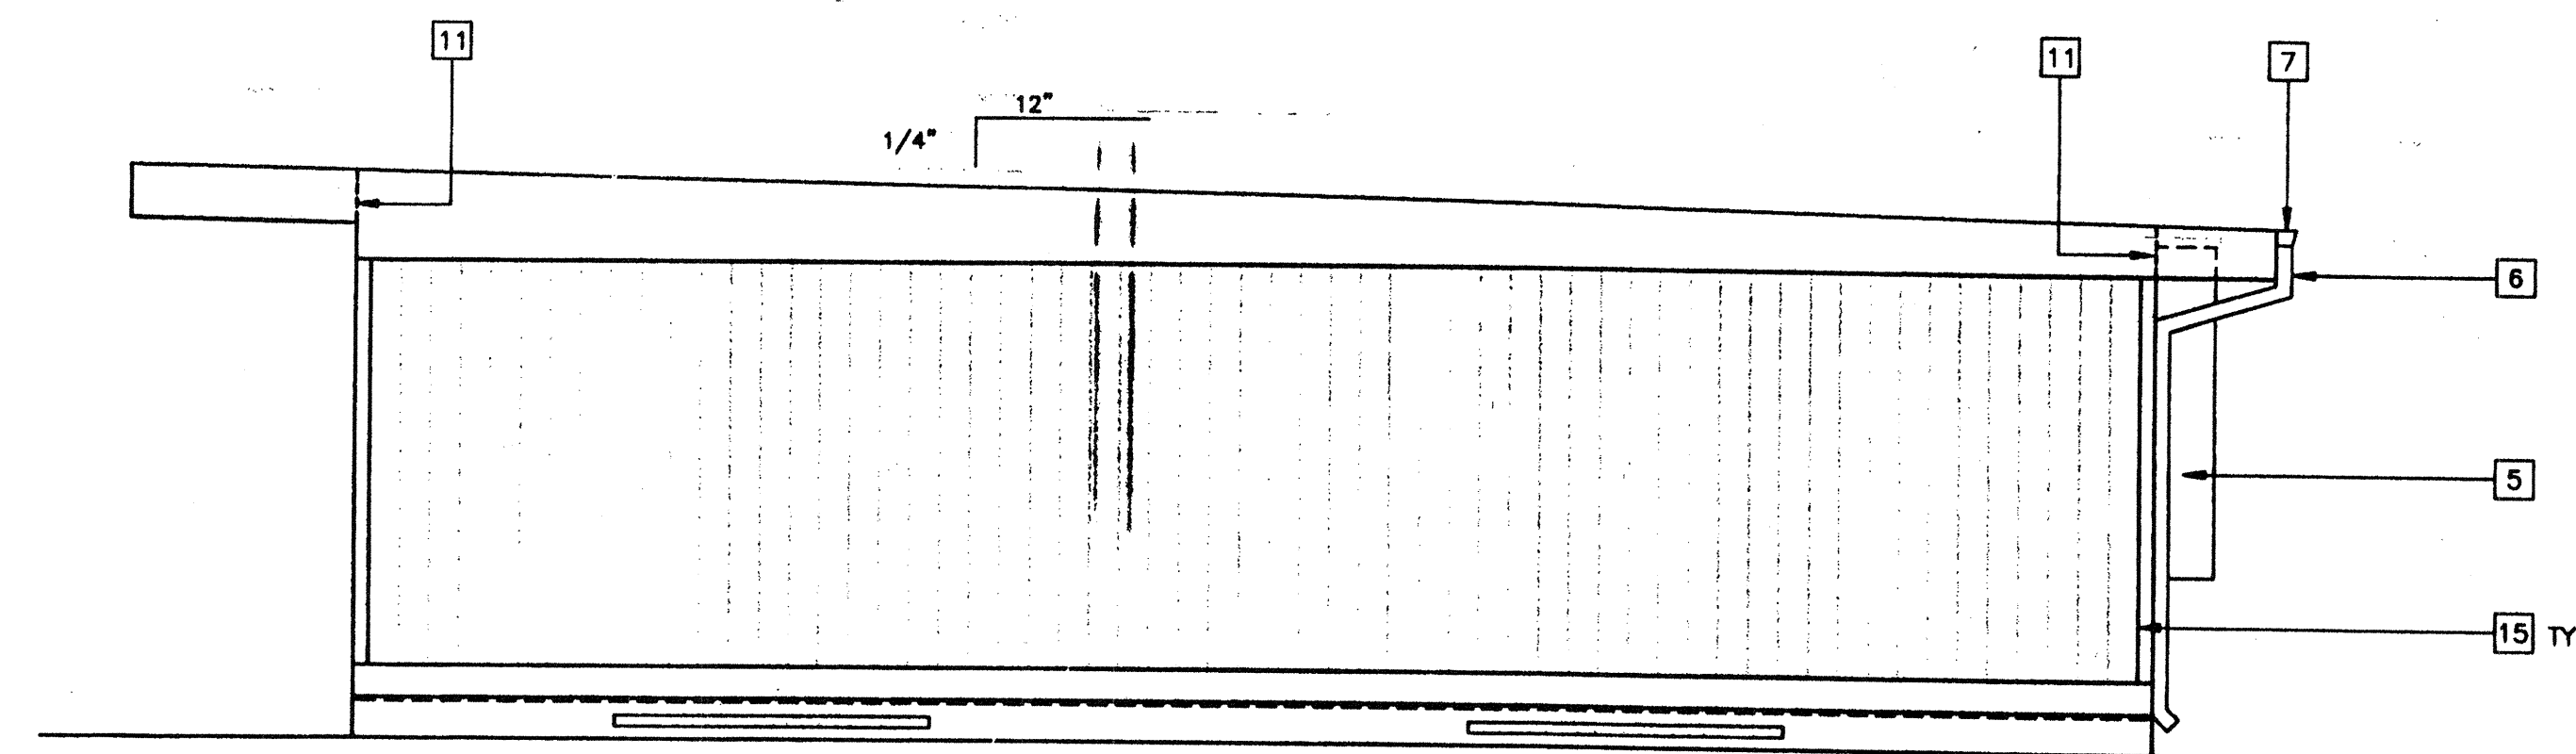

4 RIGHT SIDE ELEVATION

KEY NOTES

- 1 TYPICAL EXTERIOR FINISH SEE EXTERIOR FINISH SCHEDULE BELOW.
- 2 EXTERIOR LIGHT FIXTURE (EL)
- 3 TOP OF SKIRTING
- 4 RAMP AND LANDING. - R1.01
- 5 HVAC UNIT (HV)
- 6 DOWNSPOUT FASTEN TO BUILDING TYPICAL (3) PLACES - 16/A2.03
- 7 CONTINUOUS GUTTER WITH DOWNSPOUT (LOCATION OF DOWNSPOUT SHOWN ON ROOF PLAN)
- 8 FOUNDATION VENT (SEE FOUNDATION PLAN)
- 9 FINISH FLOOR LINE
- 10 FLOOR BEAM (STR)
- 11 ROOF HEADER (STR)
- 12 TOP OF COLUMN
- 13 FINISH GRADE
- 14 ROOF BEAM (STR)
- 15 COLUMN (STR)
- 16 ELECTRICAL STUB-OUT (EL)
- 17 GROUND STUB-OUT (EL)
- 18 J-BOX FOR EXTERIOR FIRE ALARM HORN (EL)
- 19 GUTTER BOX (EL)
- 20 SIGNAGE PROVIDED AND INSTALLED BY DISTRICT PRIOR TO OCCUPANCY. 5/A5.01


NOTES

- 1 IF HVAC UNIT IS LOCATED IN ANY PATH OF TRAVEL OR CIRCULATION AREA AND HEIGHT FROM GRADE TO BOTTOM OF UNIT EXCEEDS 27" PROTECTION MUST BE PROVIDED

EXTERIOR FINISH SCHEDULE

NOTE: SEE SPECIFICATIONS FOR DETAILED DESCRIPTION OF FINISH OPTIONS.

- STANDARD - 5/8" PLYWOOD SIDING
- OPTIONAL - 5/16" GROOVED FIBER CEMENT BOARD
- OPTIONAL - 5/16" FIBER CEMENT BOARD WITH TEXTURED ELASTOMERIC COATING SYSTEM
- OPTIONAL - EXTERIOR PLASTER OVER LATH

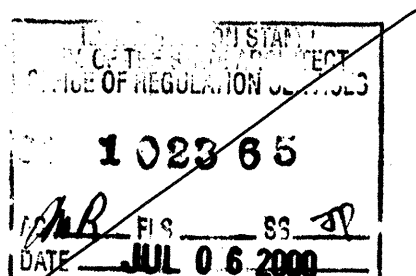

IDENTIFICATION STAMP
DIV. OF THE STATE ARCHITECT
APP03 116318
AD/FLS/SS/EY
DATE 051215

PC

CBC 1998

EXTERIOR ELEVATIONS

26 GA MONO PITCH (24'x40)
SCALE: 1/4" = 1'-0"



REVISIONS		
1		
2		
3		
4		
5		

Electrical Engineer's Seal


Mechanical Engineer's Seal

Structural Engineer's Seal

Architect's Seal

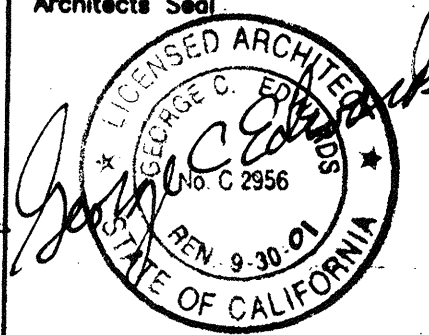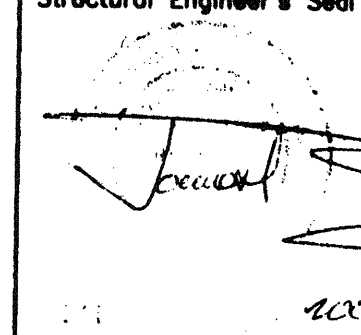

IDENTIFICATION STAMP
DIV. OF THE STATE ARCHITECT
OFFICE OF REGULATION SERVICES
PC-04
101268
AD/FLS/SS/EY
DATE OCT 07 1999

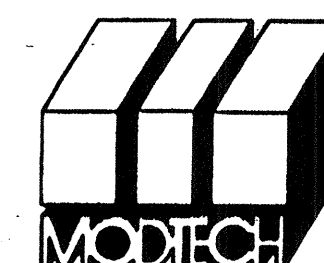

MODTECH INC.
2830 BARRETT AVENUE
PERRIS, CALIF. 92572
PH (909) 943-4014
FAX (909) 940-0427

PROJECT NUMBER:

© MODTECH, INC. 1999

STOCKPILE #53
CLASS LEASING INC #3513
4012-107 80 MPH
100-24x40 CLASSROOMS

DRAWN BY: 3905
DATE: 3/6/00
CHECKED BY: 3880
DATE: 3/6/00
MODTECH Index No. 3753

EXTERIOR ELEVATIONS 26 GA MONO PITCH 24'x40'

A3.11