



**CONSTRUCTION STAGING AREA**  
 LOCATED OFF PAVEMENT AT NORTHWEST CORNER OF SITE (NATE 2443)

**FLOOR PLAN LEGEND**

- EXISTING
- - - - - RESTORE TO BE
- ▬ (with diagonal lines) 2 HR. FIRE RATED CONSTRUCTION (PARTITIONS)
- ▬ (with horizontal lines) 2 HR. FIRE RATED CONSTRUCTION (WALLS)
- ▬ (with vertical lines) 2 HR. FIRE RATED CONSTRUCTION (ROOF)
- ▬ (with wavy lines) 2 HR. FIRE RATED CONSTRUCTION (FLOOR)

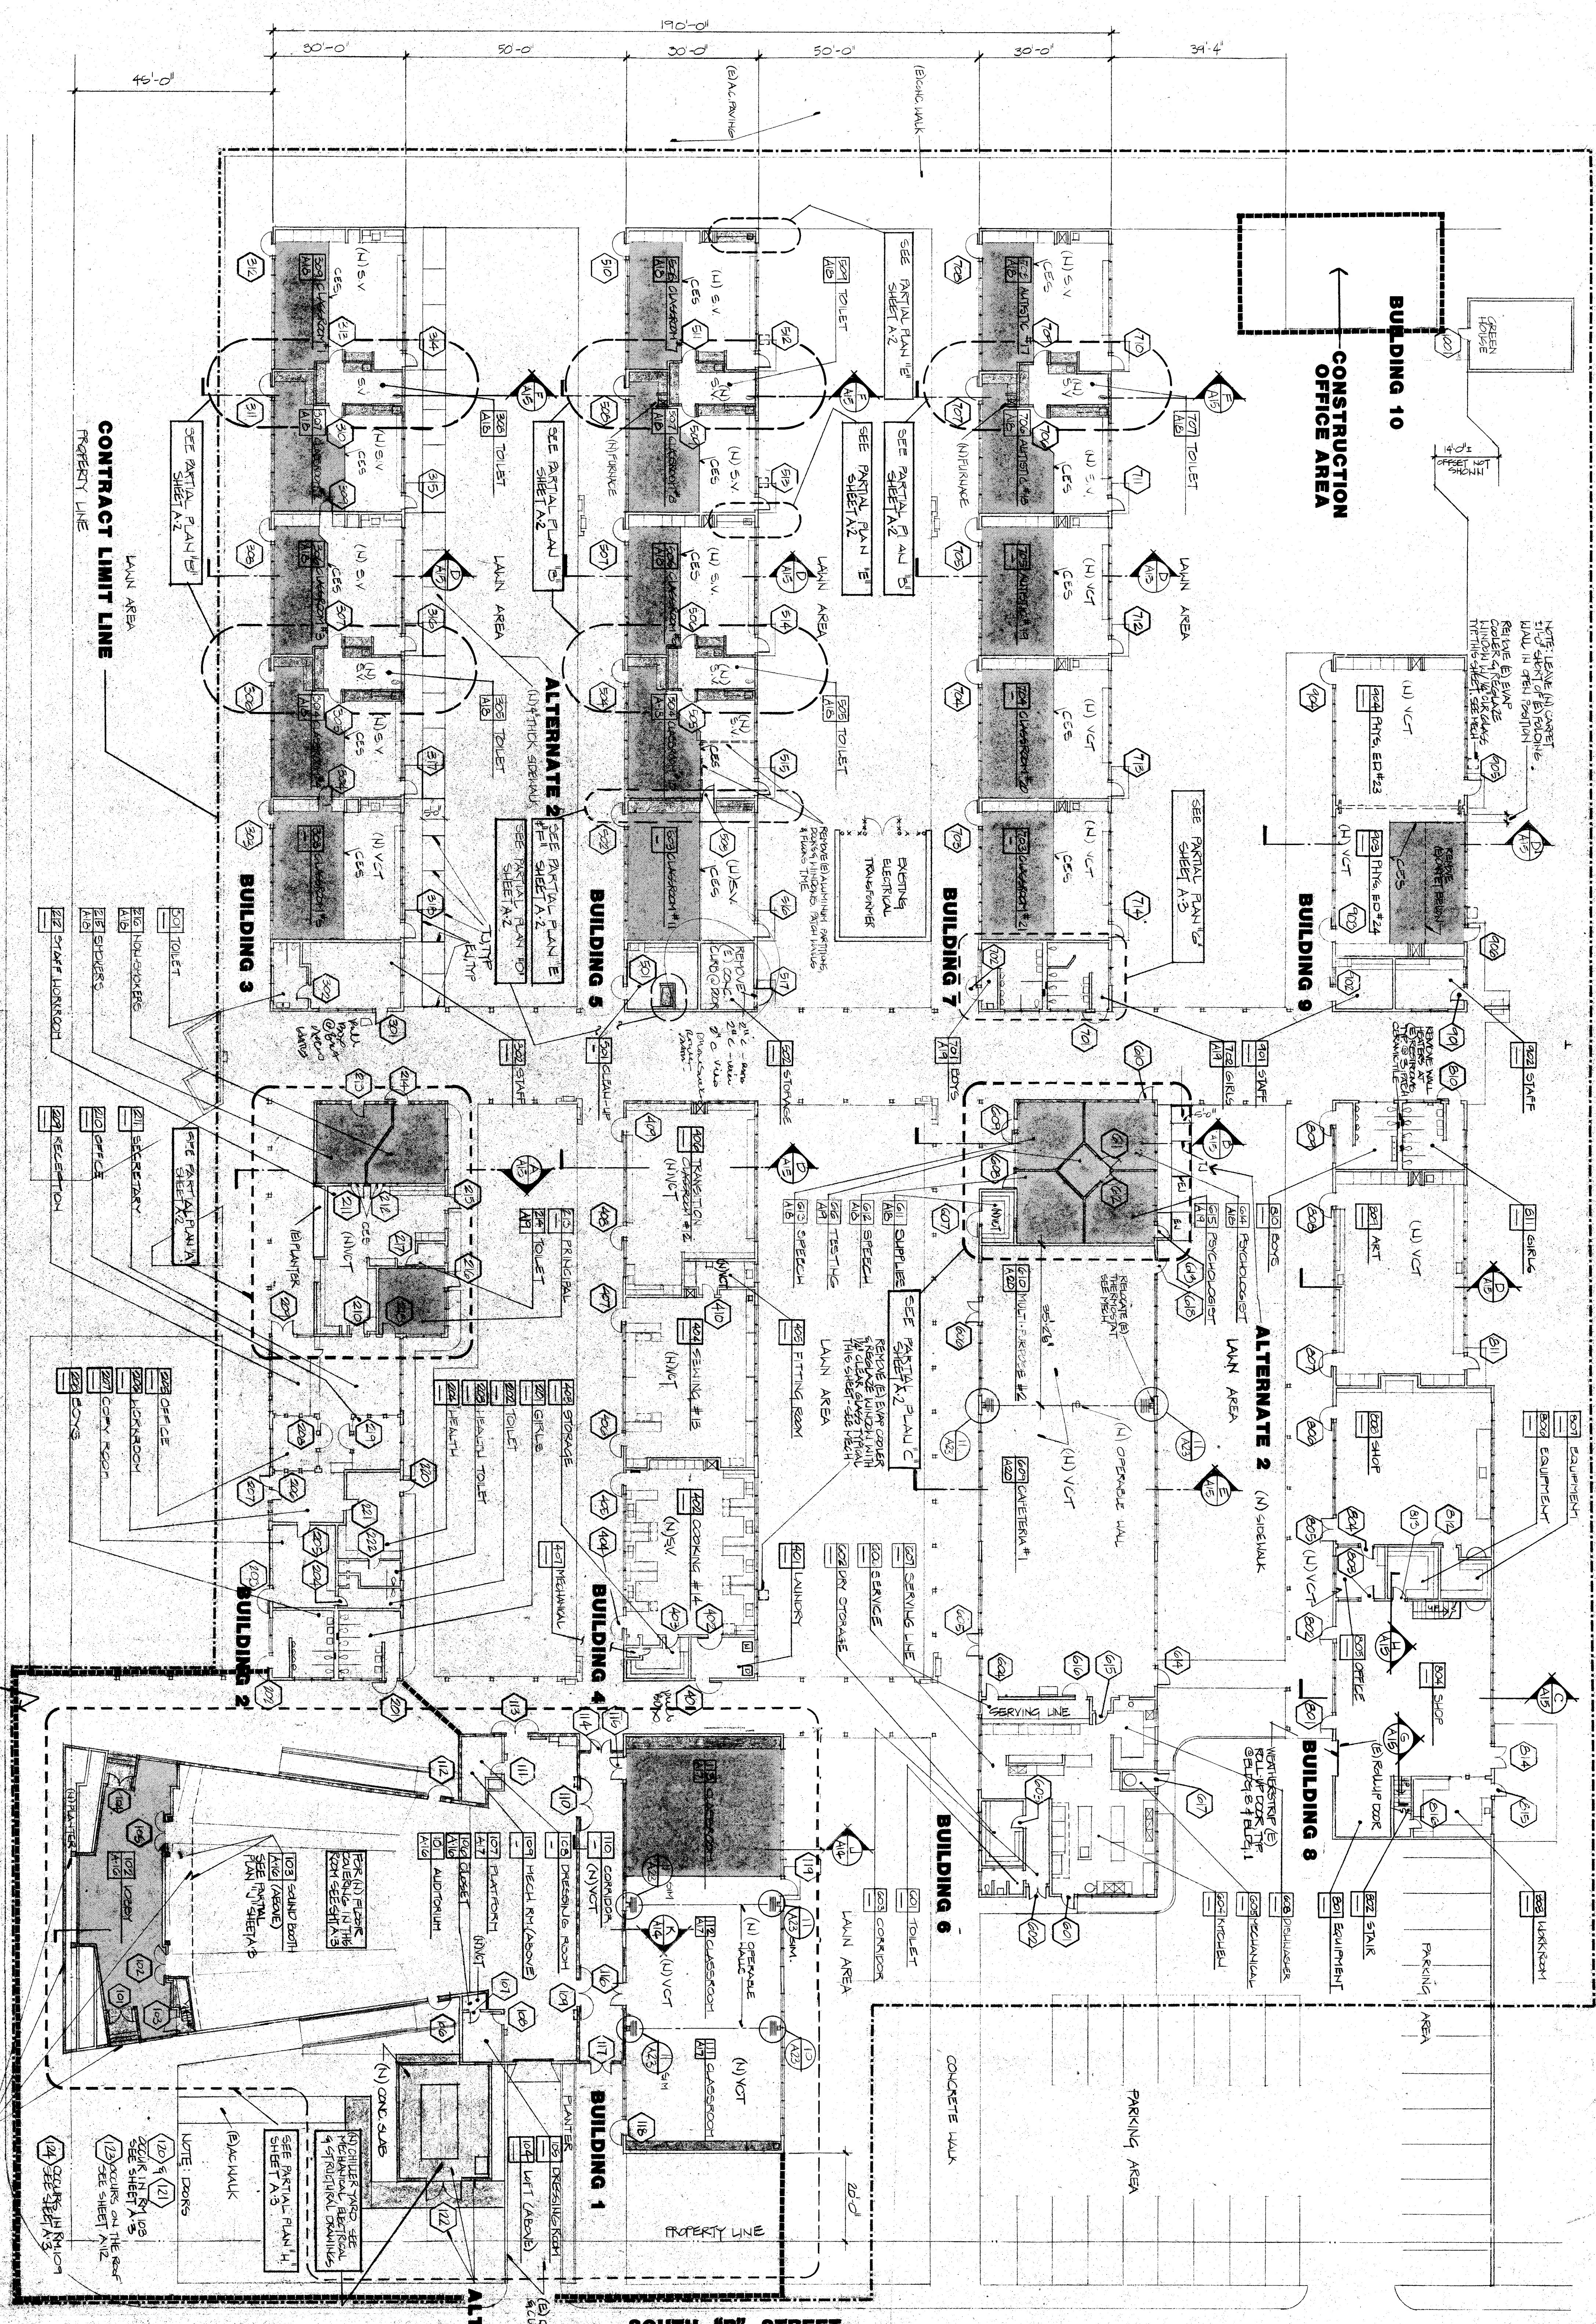

**KEY PLAN**

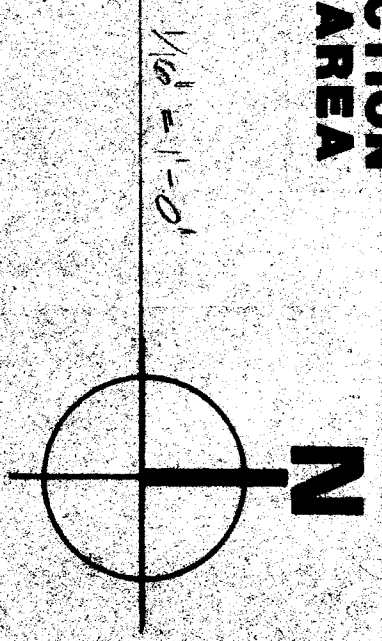

Urban & Environmental  
 Planning & Design

Project: 900 Belle Terrace, Bakersfield, California  
 Date: 1/13/10  
 Scale: 1/8" = 1'-0"

Author: David R. DeBartolo  
 Date: 1/13/10

Checker: David R. DeBartolo  
 Date: 1/13/10

Reviewer: David R. DeBartolo  
 Date: 1/13/10

Approver: David R. DeBartolo  
 Date: 1/13/10

Project: 900 Belle Terrace, Bakersfield, California  
 Date: 1/13/10  
 Scale: 1/8" = 1'-0"

Author: David R. DeBartolo  
 Date: 1/13/10

Checker: David R. DeBartolo  
 Date: 1/13/10

Reviewer: David R. DeBartolo  
 Date: 1/13/10

Approver: David R. DeBartolo  
 Date: 1/13/10