


DOOR SCHEDULE

SCALE 1/2" = 1'-0"

NO.	DESCRIPTION	FINISH
1	STANDARD MINERAL CORE DOORS (UNSELECT BIRCH VENEER FINISH)	UNSELECT BIRCH VENEER FINISH
2	MINERAL CORE FIRE DOORS (UNSELECT BIRCH VENEER FINISH)	UNSELECT BIRCH VENEER FINISH
3	STEEL ROLLING SERVICE DOOR	ALUMINUM DOORS
4	DETAIL OF FOLDING DOOR IN UNIT	HEAD & SILL (DO NOT SCALE)

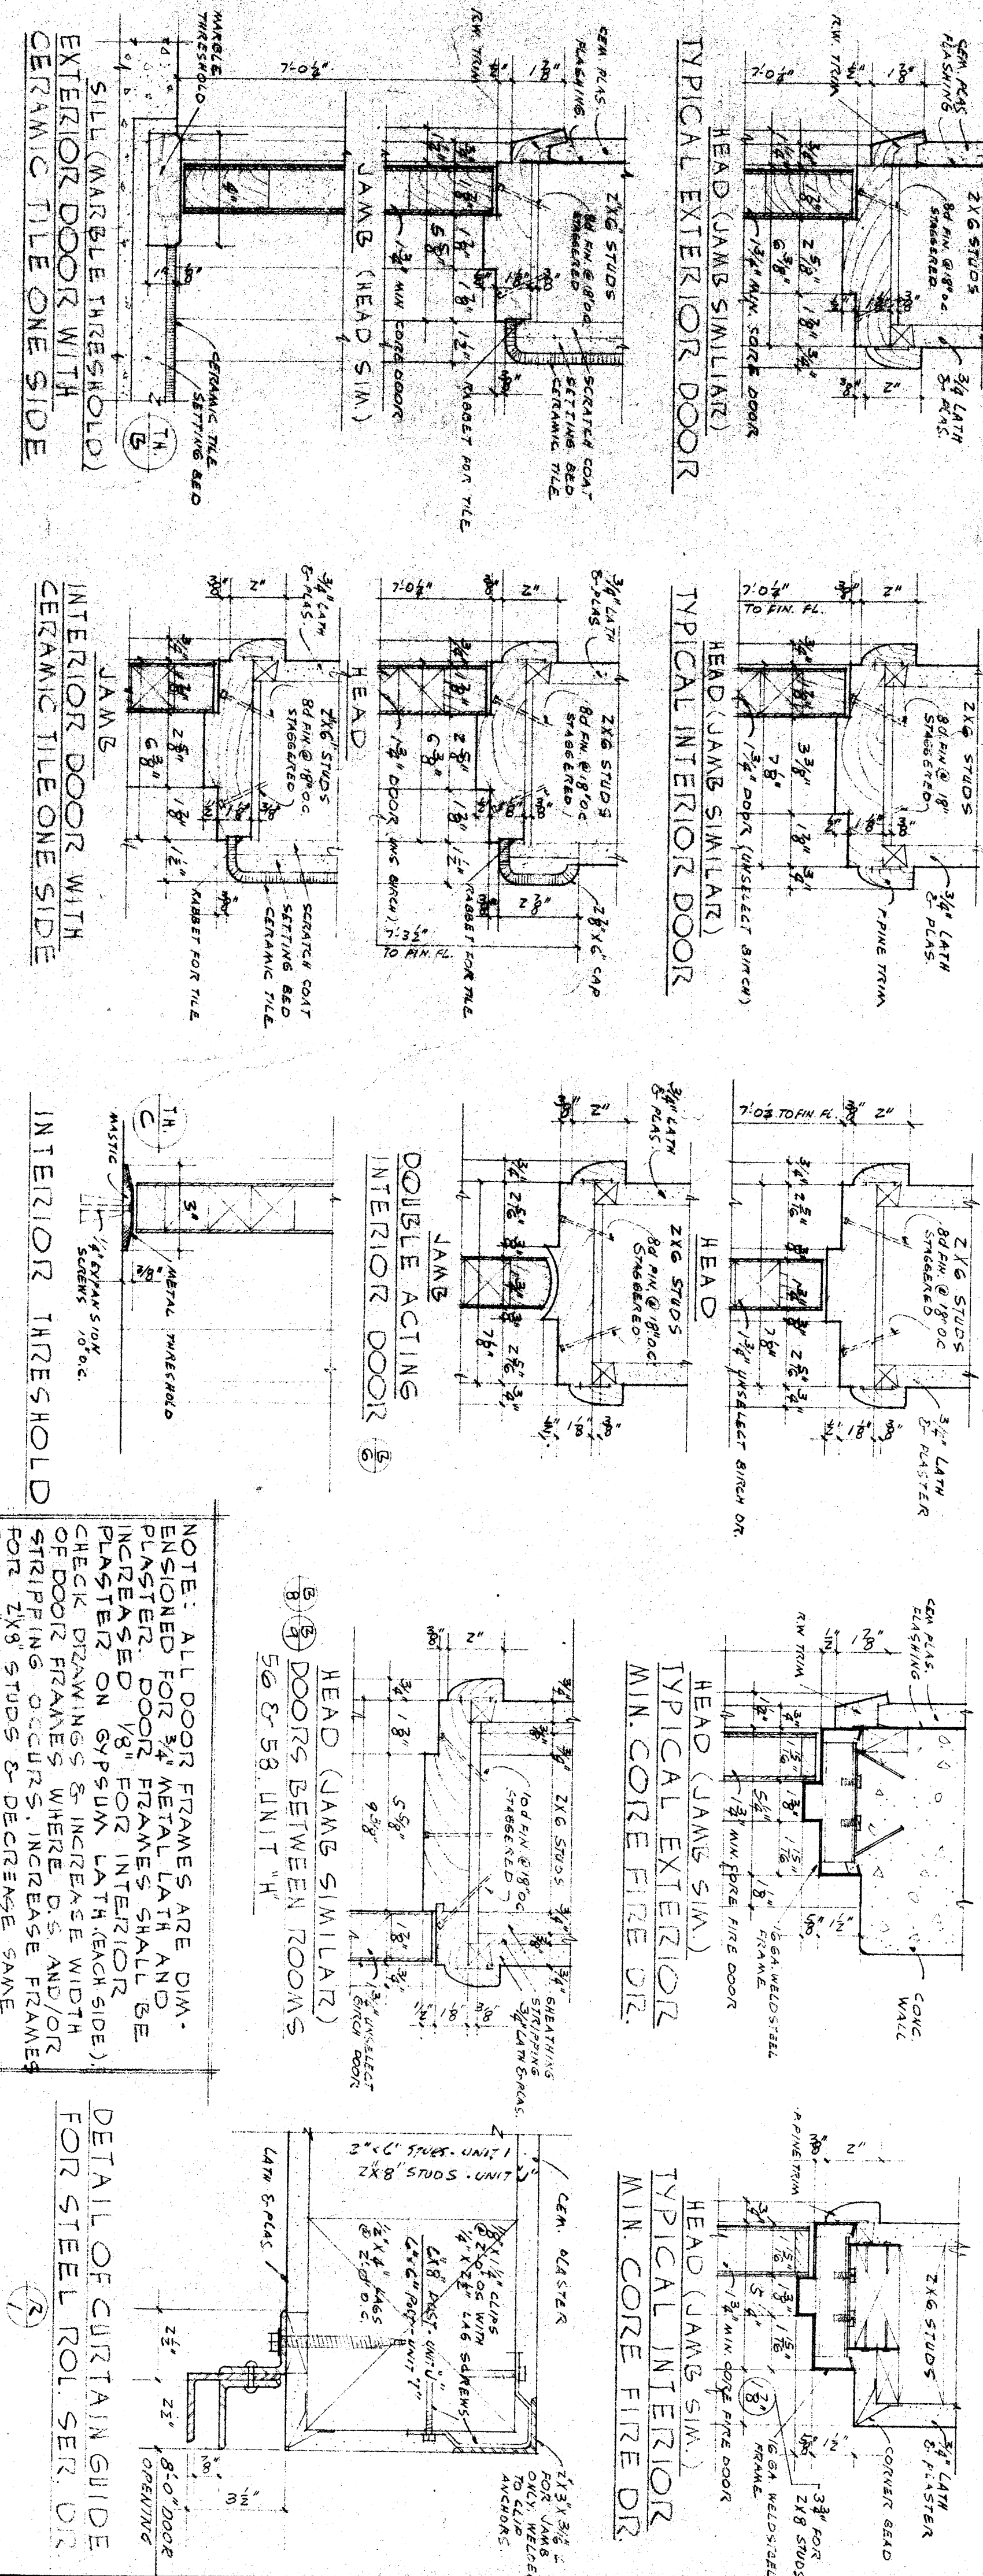

DOOR SCHEDULE & DETAILS SCALE 3/16" = 1'-0" UNLESS OTHERWISE NOTED

CHIEF ARCHITECT: ERNEST L. MCGOY, AIA, ARCHITECT, BAKERSFIELD, CALIFORNIA

APPROVED: JESS D. STOOKTON, SUPERINTENDENT, COUNTY OF KERN, OFFICE OF SUPERINTENDENT OF SCHOOLS, BAKERSFIELD, CALIFORNIA

APPROVED: [Signature], ARCHITECT, BAKERSFIELD, CALIFORNIA

DATE: 3/1/52

PROJECT: BAKERSFIELD CITY SCHOOLS, JUNIOR HIGH SCHOOL, BAKERSFIELD, CALIFORNIA

NOTE: ALL DOOR FRAMES ARE DIMENSIONED FOR 3/4" METAL LATH AND PLASTER. DOOR FRAMES SHALL BE PLASTERED ON 1/8" FOR INTERIOR AND 1/4" FOR EXTERIOR. ALL DOOR FRAMES SHALL BE STRIPPED ON ONE SIDE AND/OR BOTH SIDES TO DECREASE SWELL FOR EXP. STUDS & DECREASE SWELL FOR INT. STUDS.

DOOR MULLION

SCALE 3/8" = 1'-0"

TYPICAL DET. OF DITCH DOOR

BAKERSFIELD CITY SCHOOLS

1400 K ST. BAKERSFIELD, CALIFORNIA

BOARD OF EDUCATION

PRELIMINARY APPROVAL

DATE: 1/10/52

D.E.S. SEC.

STATE OF CALIFORNIA

DEPARTMENT OF PUBLIC WORKS

DIVISION OF ARCHITECTURE

APPROVED: [Signature]

DATE: 3/1/52

BAKERSFIELD CITY SCHOOLS

120 HAY BLDG. BAKERSFIELD, CALIFORNIA

ERNEST L. MCGOY, AIA, ARCHITECT

1612 - 19th ST. BAKERSFIELD, CALIFORNIA

DATE: 3/1/52