




CERAMIC TILE DETAIL IN TOILET ROOMS AT DOOR & WINDOW NO SCALE

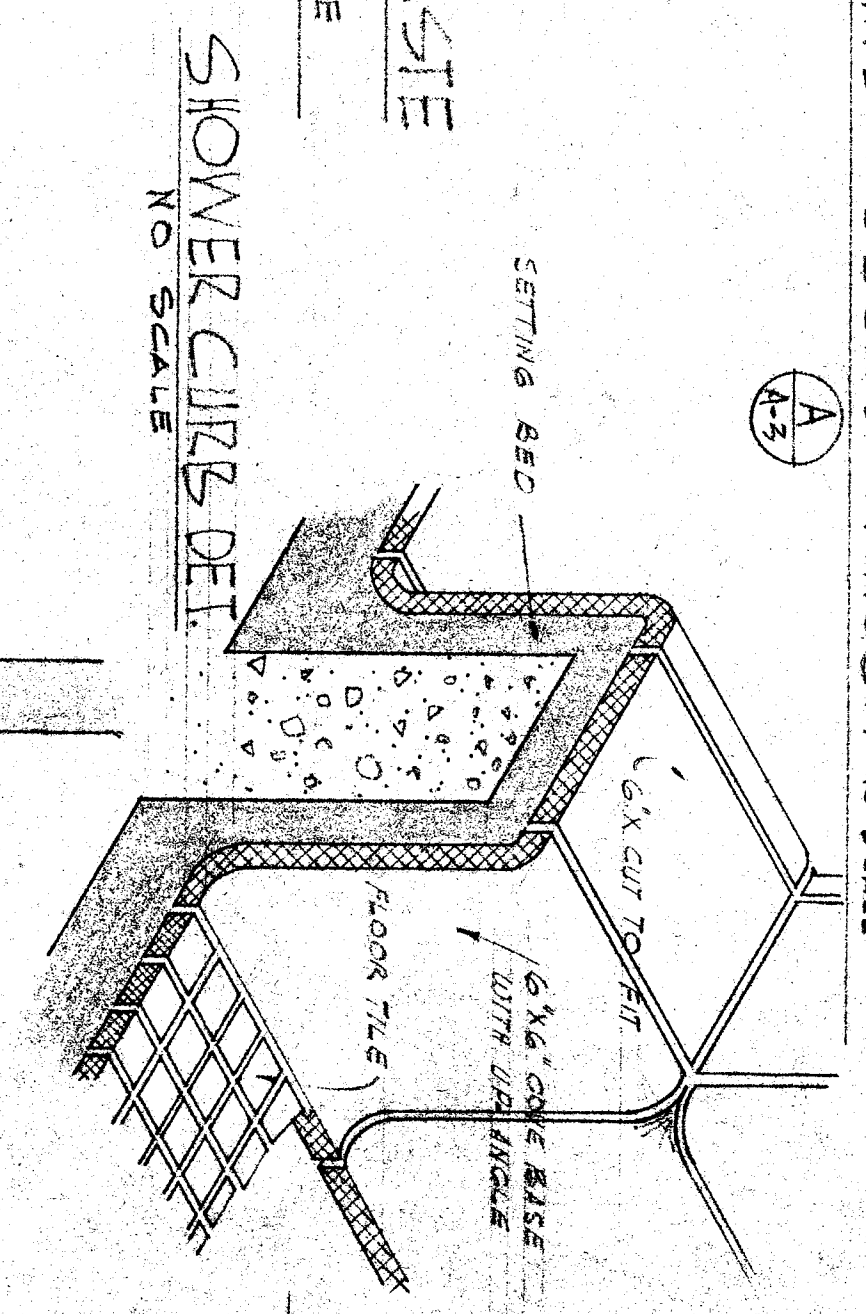


ISOMETRIC DETAIL SHOWING WASTE VENT IN RAFFLE WALL NO SCALE

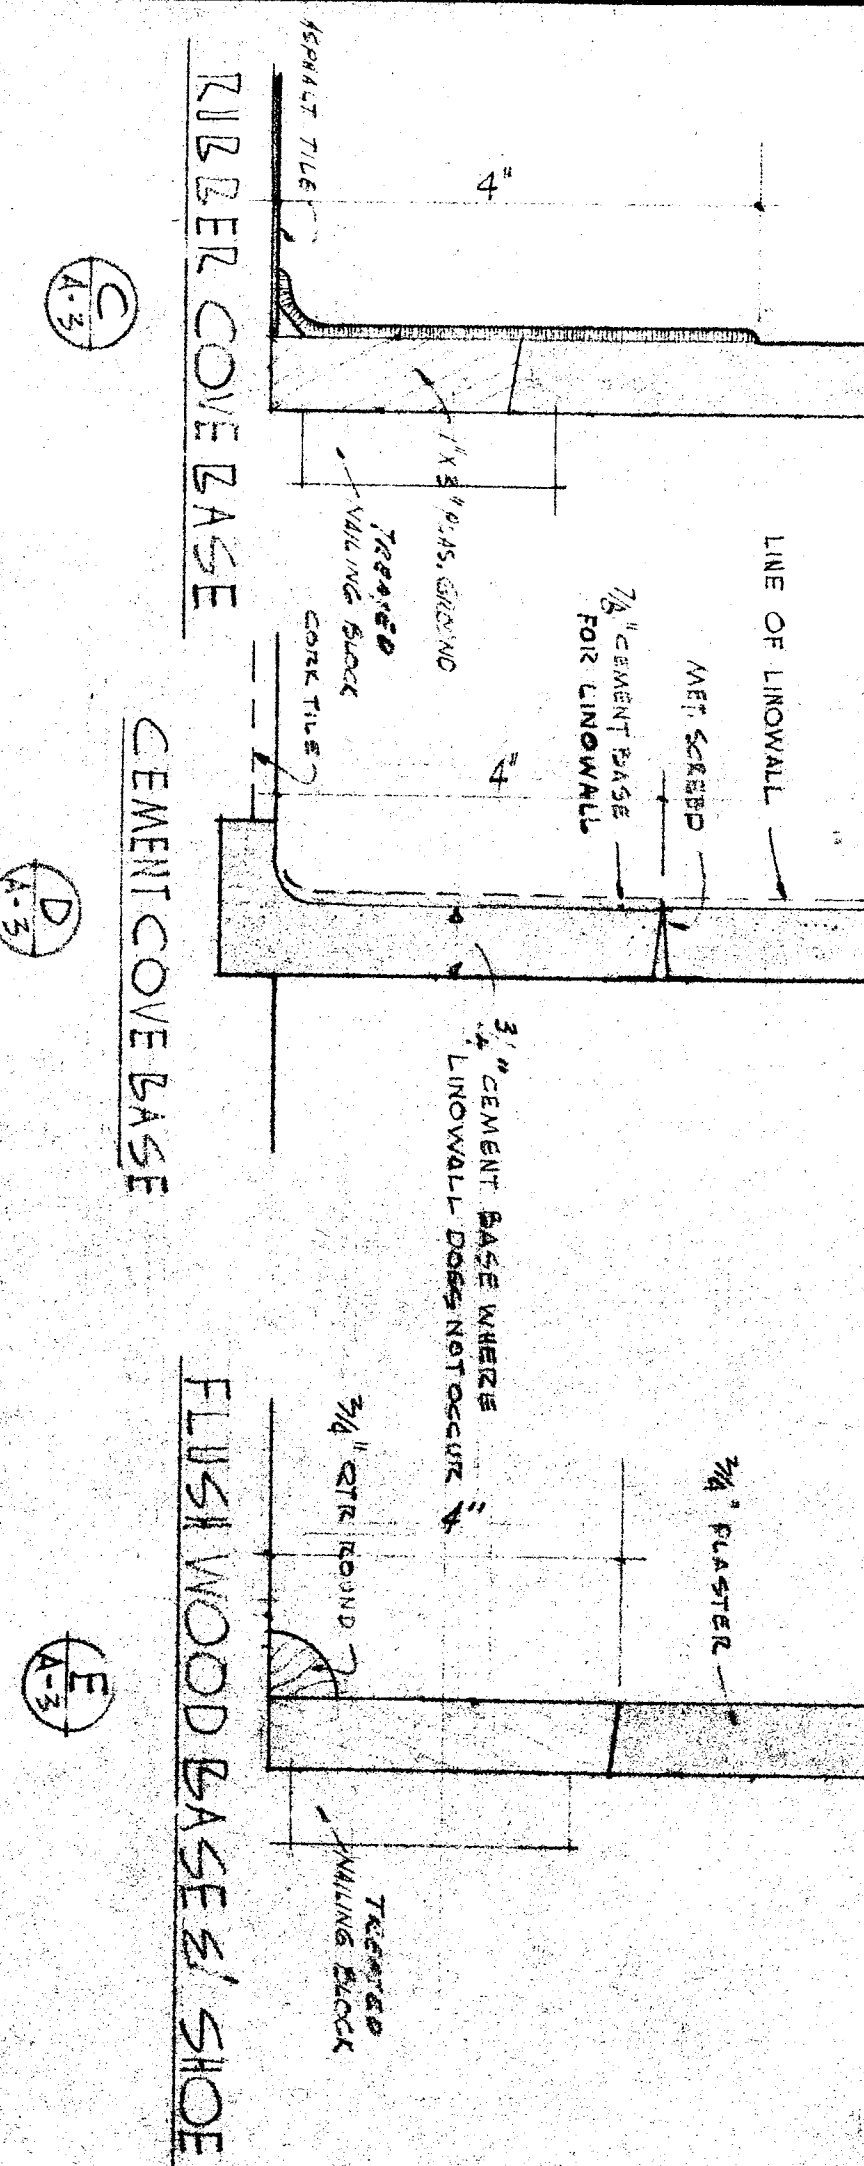


SHOWER CURB DET. NO SCALE

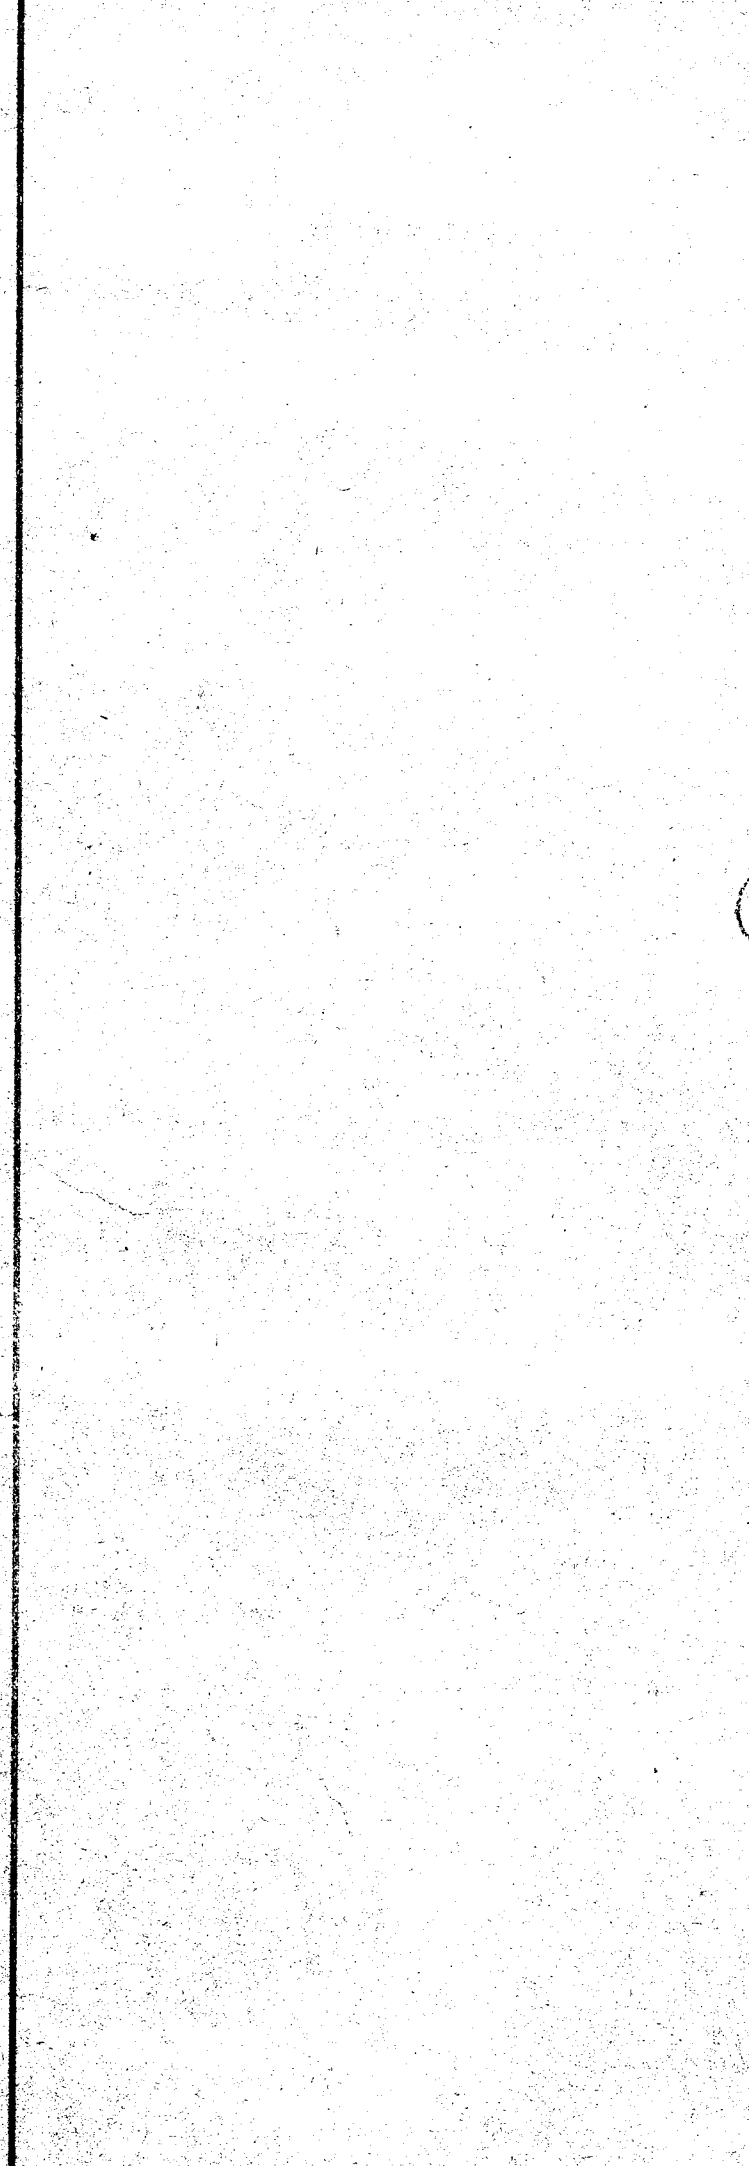

RUBBER COVE BASE
CEMENT COVE BASE

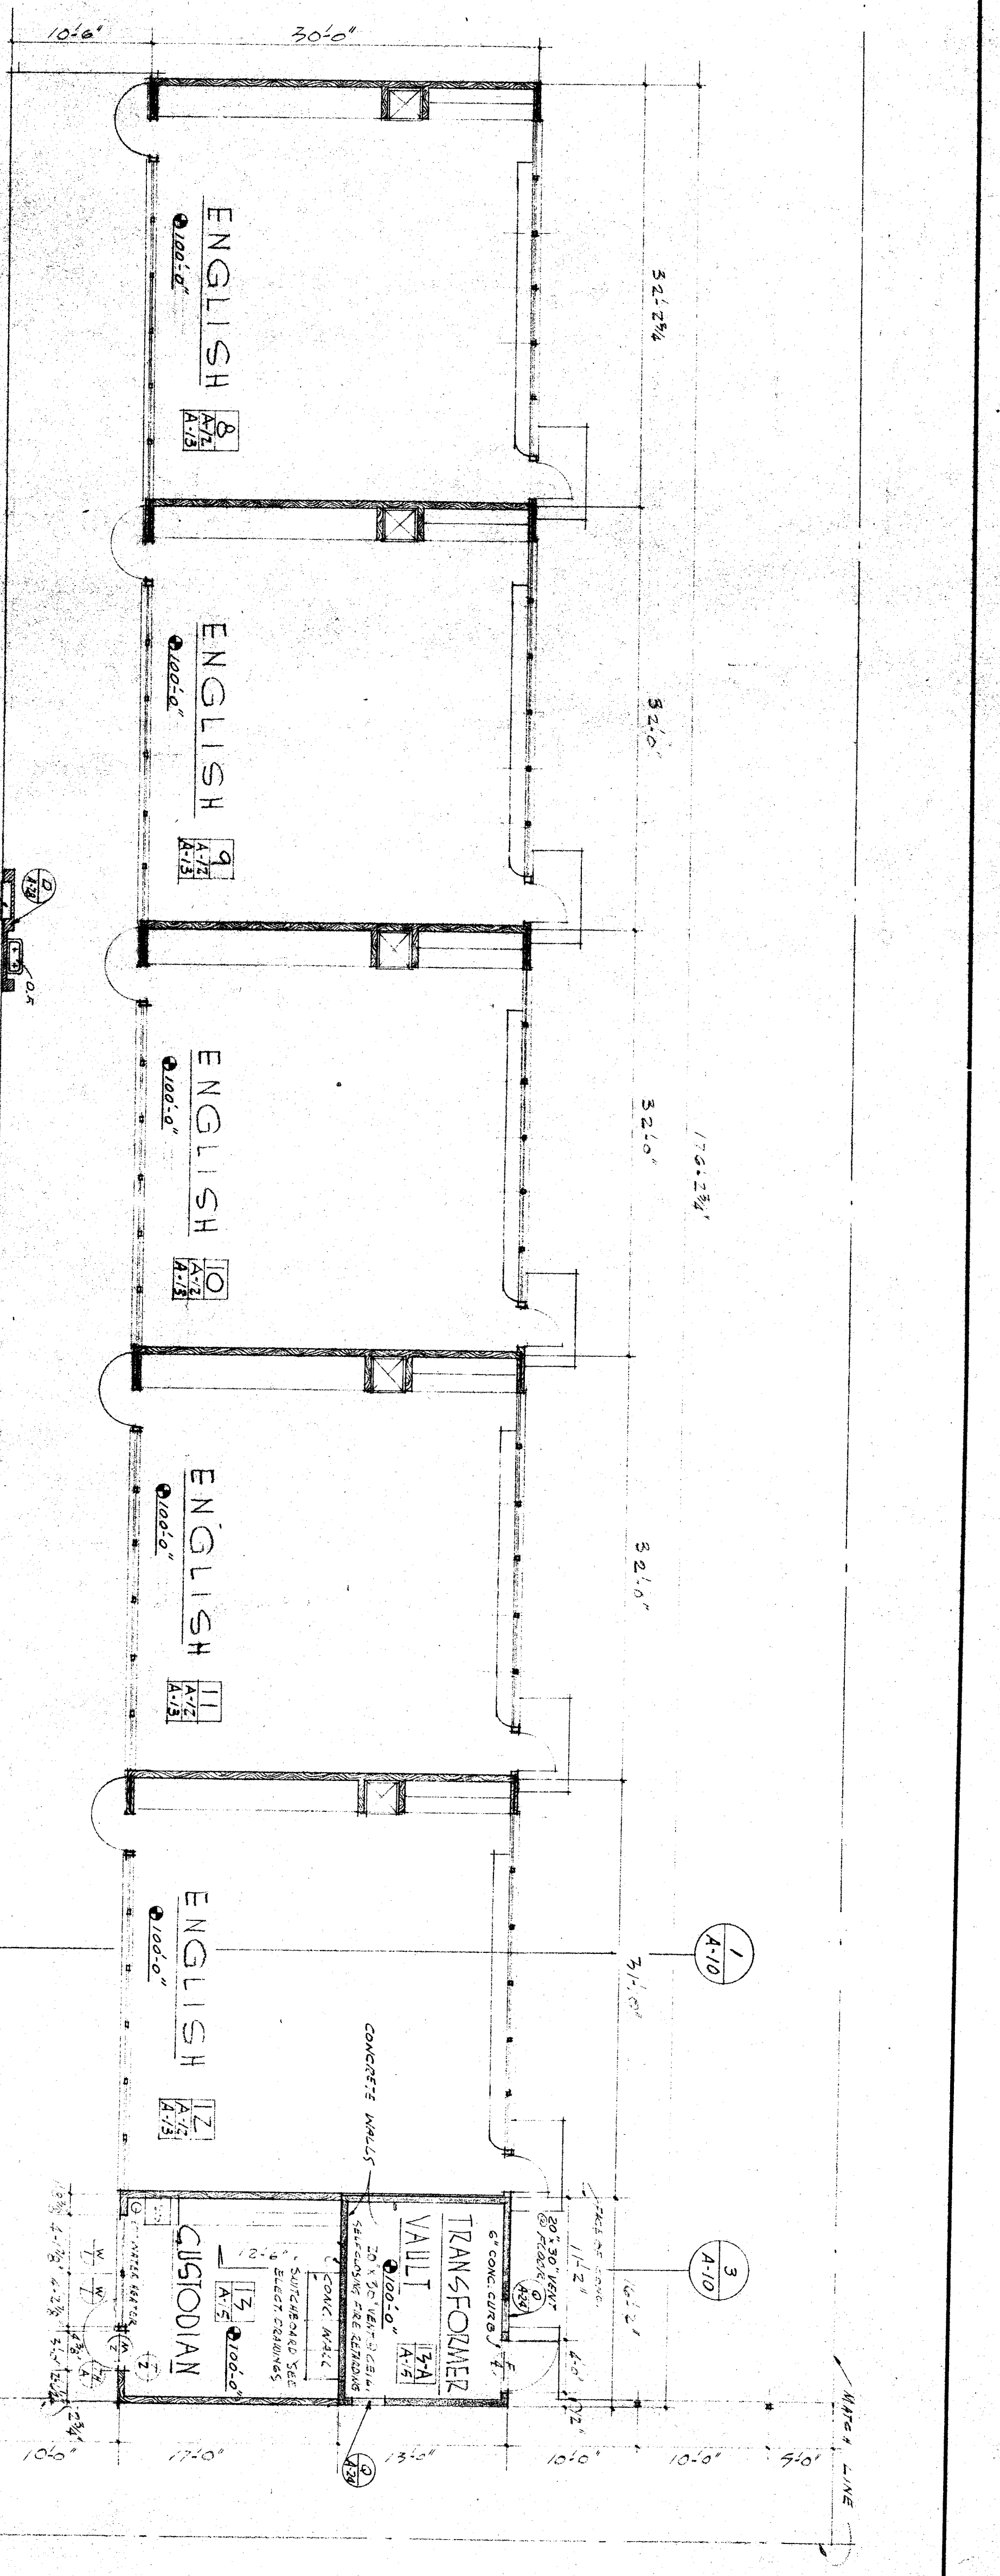

FLOOR PLAN OF UNIT B
SCALE 1/8" = 1'-0"

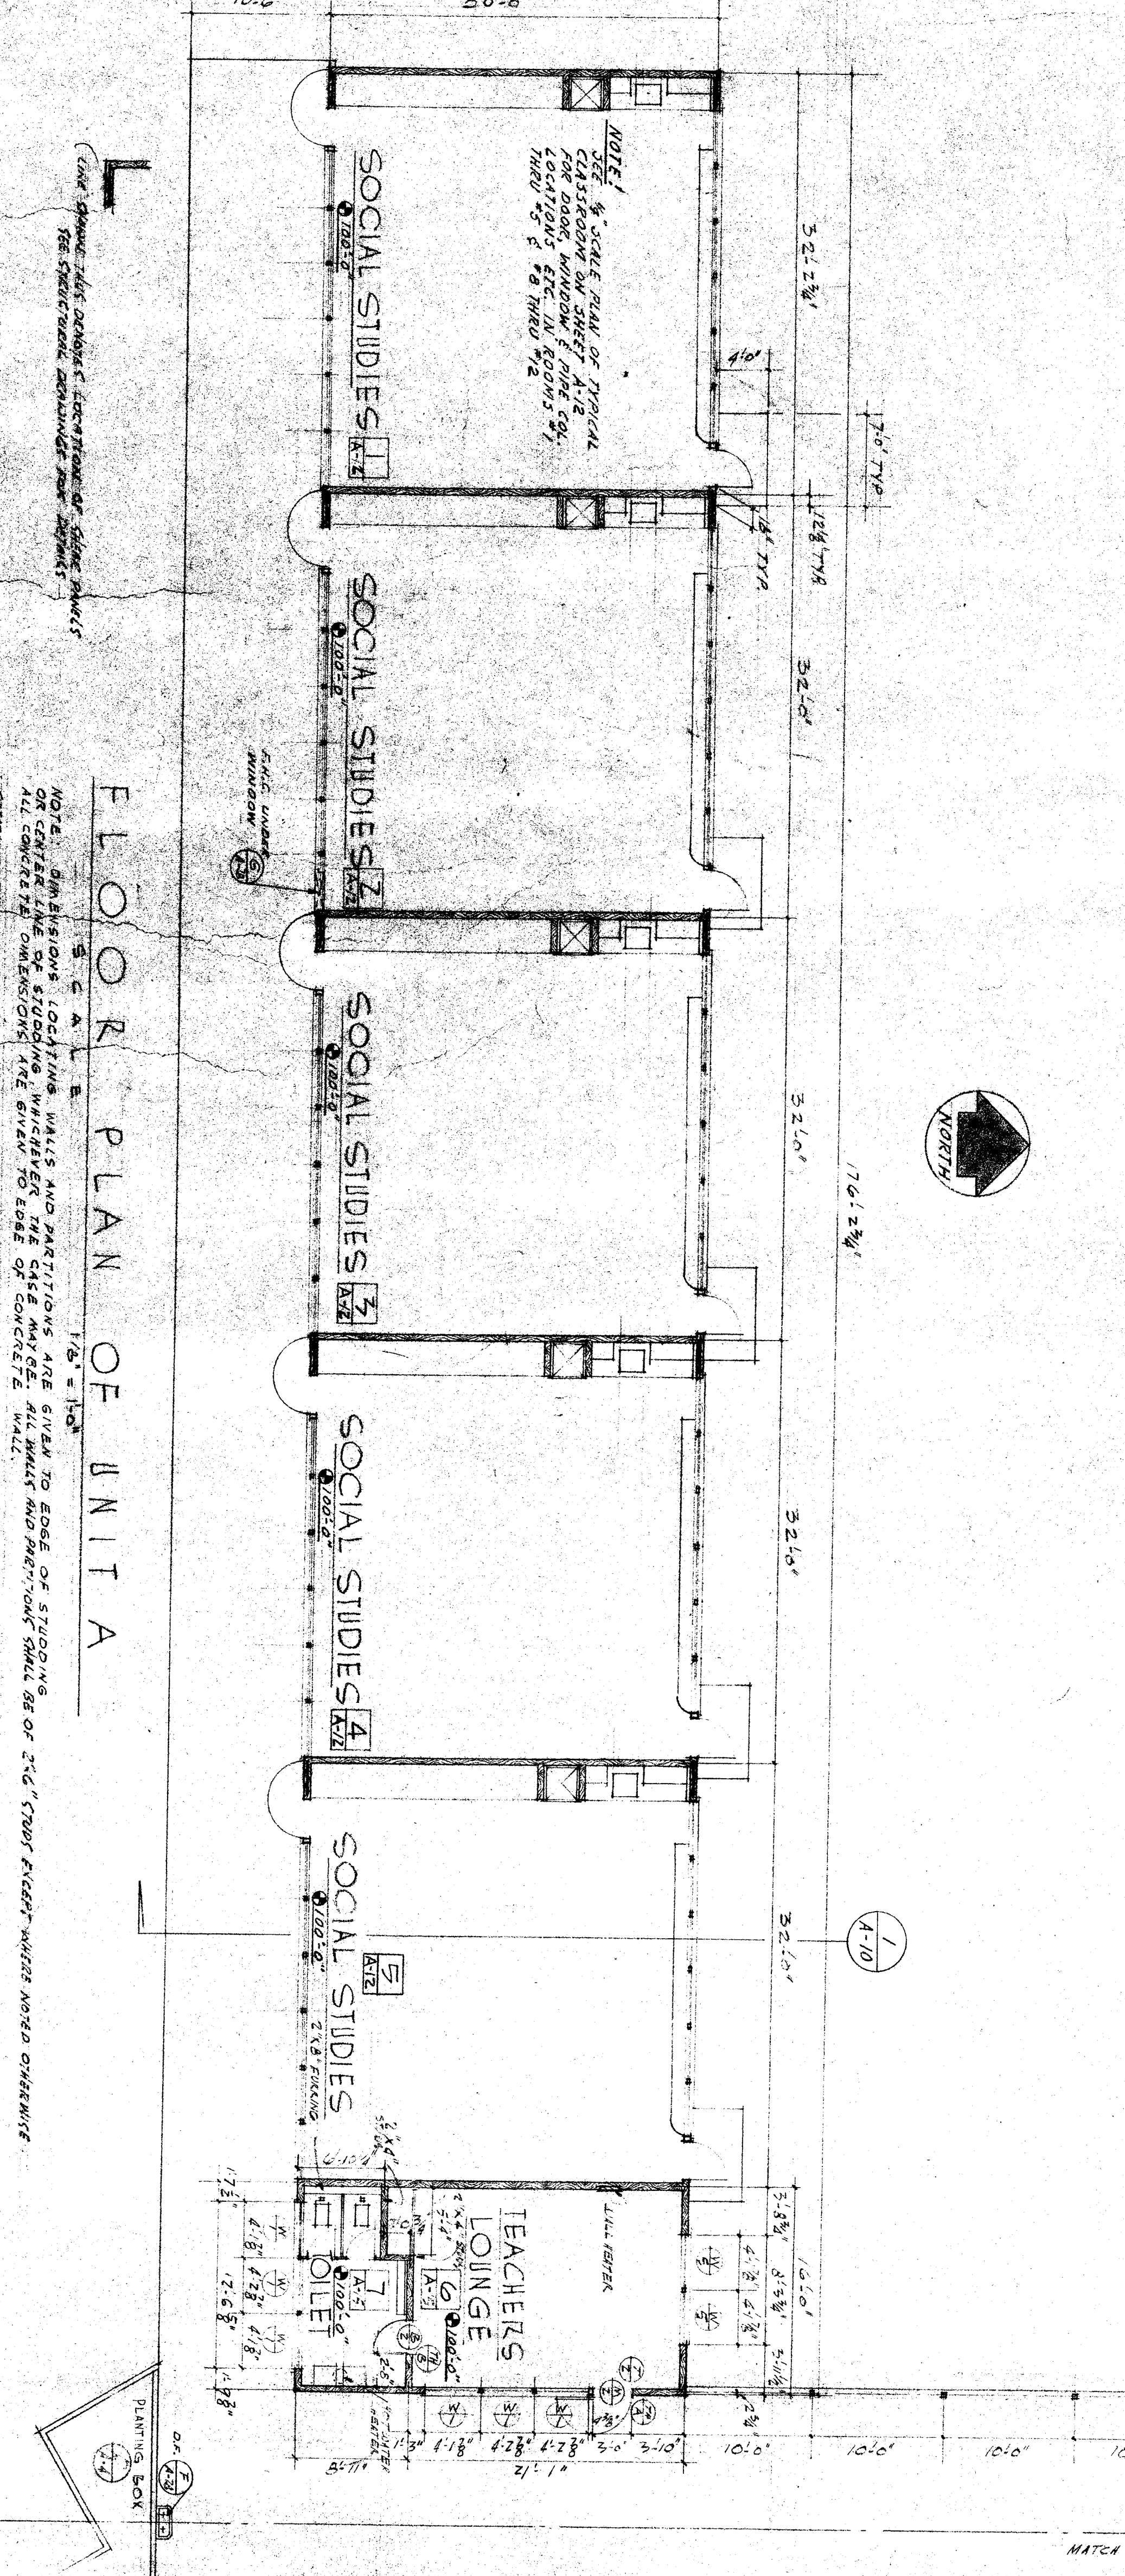

FLOOR PLAN OF UNIT A
SCALE 1/8" = 1'-0"

BAKERSFIELD CITY SCHOOLS
BOARD OF EDUCATION
PRELIMINARY APPROVAL

COUNTY OF KERN
OFFICE OF SUPERINTENDENT OF SCHOOLS
SUPERINTENDENT

STATE OF CALIFORNIA
DEPARTMENT OF PUBLIC WORKS
DIVISION OF ARCHITECTURE

BAKERSFIELD CITY SCHOOLS
BOARD OF EDUCATION

ERNEST L. MCGOY A-I-A
ARCHITECT
1612 - 19th ST.
CALIFORNIA

DATE 3/1/51

3/1/51

NOTE: DIMENSIONS LOCATING WALLS AND PARTITIONS ARE GIVEN TO EDGE OF STUDING OR CENTERLINE OF STUDING, WHICHEVER THE CASE MAY BE. ALL WALLS AND PARTITIONS SHALL BE OF 3/4" TYPICAL WEIGHT UNLESS NOTED OTHERWISE.

DATE 3/1/51

3/1/51