




1. 2x4 purlins @ 24" o.c.
 2. 2x4 rafters @ 16" o.c.
 3. 1/2" diag. roof shtg.
 4. 2x4 cont. @ 16" o.c.
 5. 2x4 @ 16" o.c.
 6. Some conn. as shg. except use 2x4 bolt.
- Scale 3/4" = 1'-0"

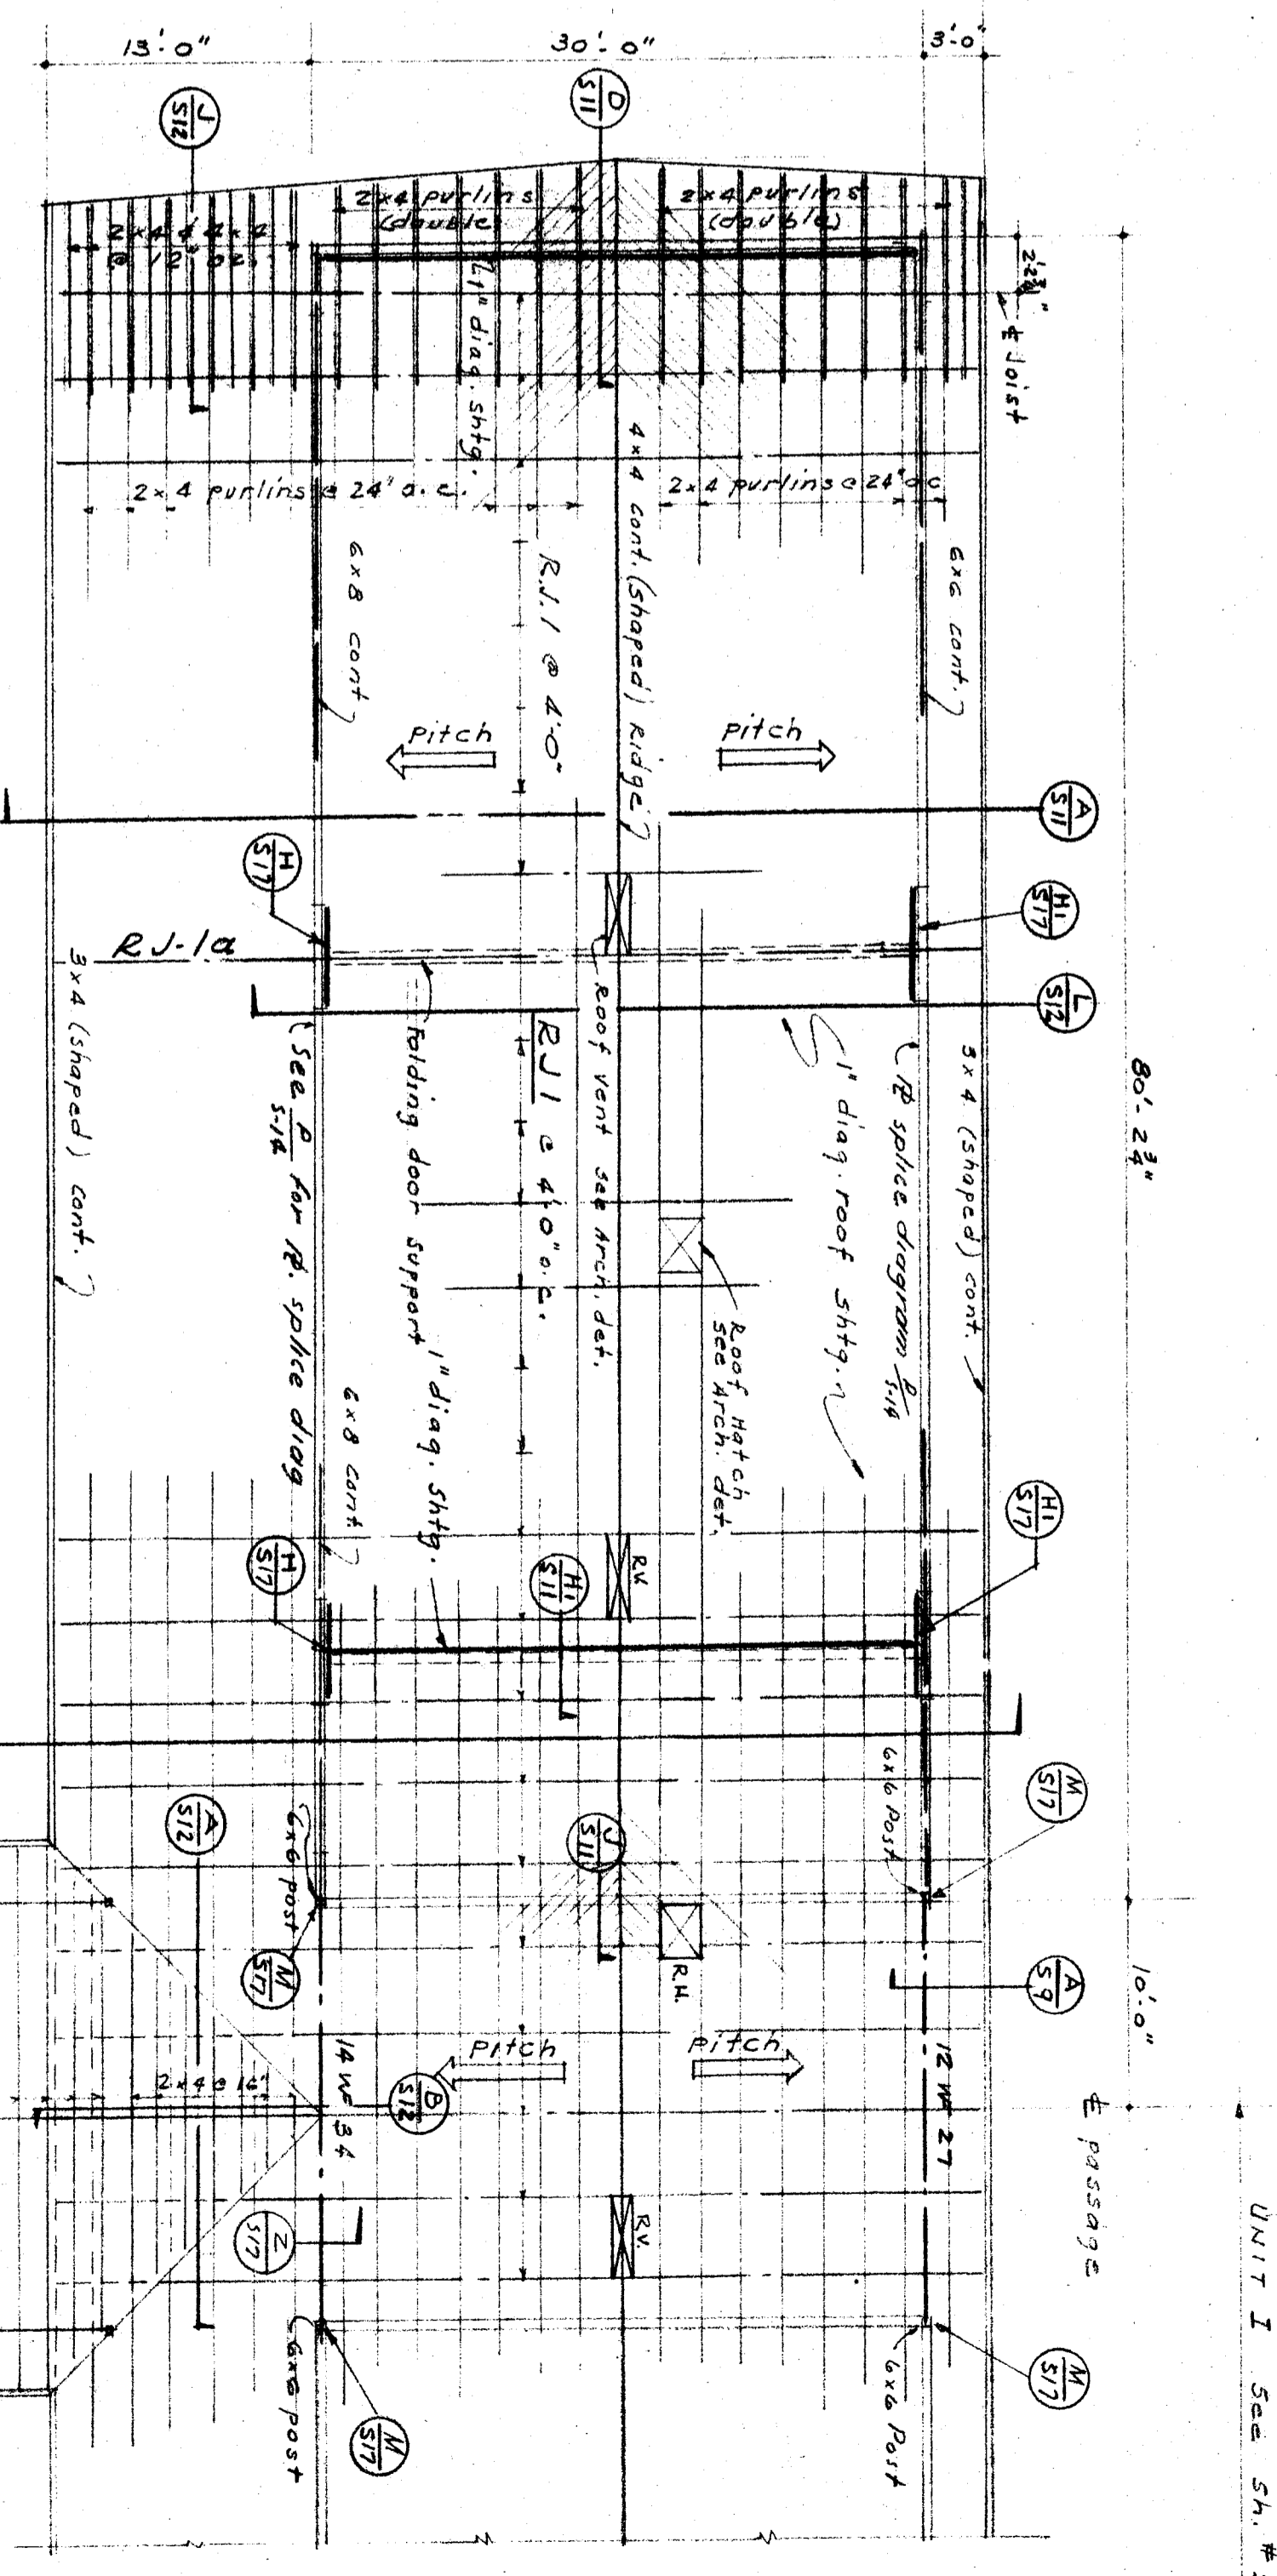

ROOF FRAMING PLAN UNIT G
SCALE 3/4" = 1'-0"

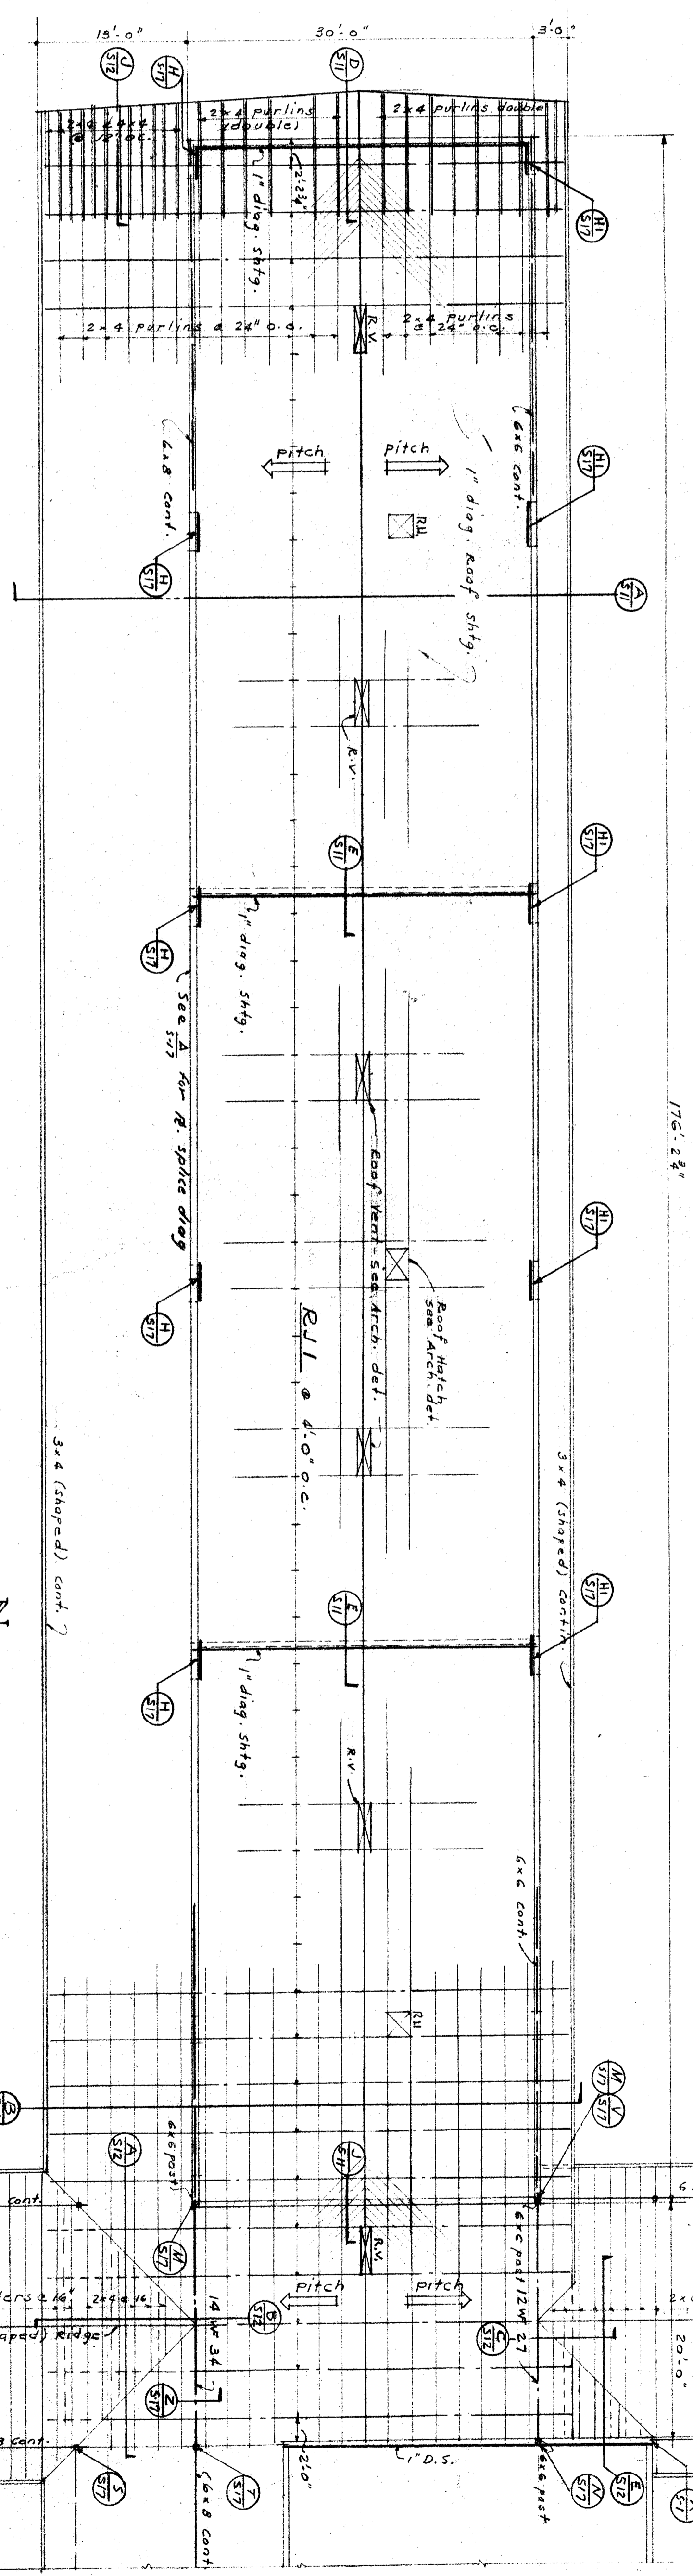

ROOF FRAMING PLAN UNIT F
SCALE 3/4" = 1'-0"

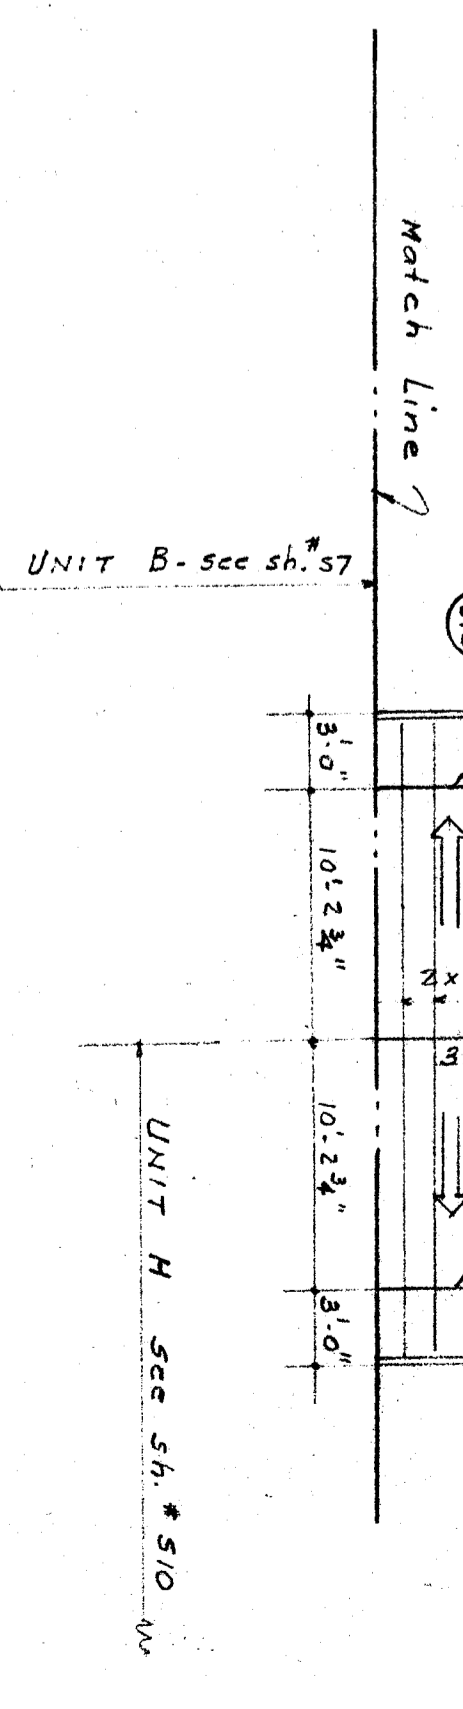

ROOF FRAMING PLAN UNIT H
SCALE 3/4" = 1'-0"

CHECK AND VERIFY ALL DIMENSIONS BEFORE PROCEEDING WITH THE WORK. REPORT ANY DISCREPANCIES TO ARCHITECT. COUNTY OF KERN OFFICE OF SUPERINTENDENT OF SCHOOLS JESSIE B. STOCKTON SUPERINTENDENT		STATE OF CALIFORNIA DEPARTMENT OF PUBLIC WORKS DIVISION OF ARCHITECTURE APPROVED DATE 8/8/23		BAKERSFIELD CITY SCHOOLS JUNIOR HIGH SCHOOL 1600 W. ST. BAKERSFIELD CALIFORNIA BOARD OF EDUCATION ERNEST L. MCCOY - A.I.A. ARCHITECT 129 HAY BLDG. BAKERSFIELD CALIFORNIA	
HELLMAN & NOWELL ARCHITECTS 1111 N. G STREET BAKERSFIELD CALIFORNIA 93304		APPROVED DATE		DRAWN BY K.T.	
See sheet 57 for General Notes		Match Line		UNIT B. See sh. 57	
UNIT C. See sh. 510		UNIT D. See sh. 510		UNIT E. See sh. 510	