



ROOF FRAMING PLAN UNIT "D"
SCALE: 1/8" = 1'-0"

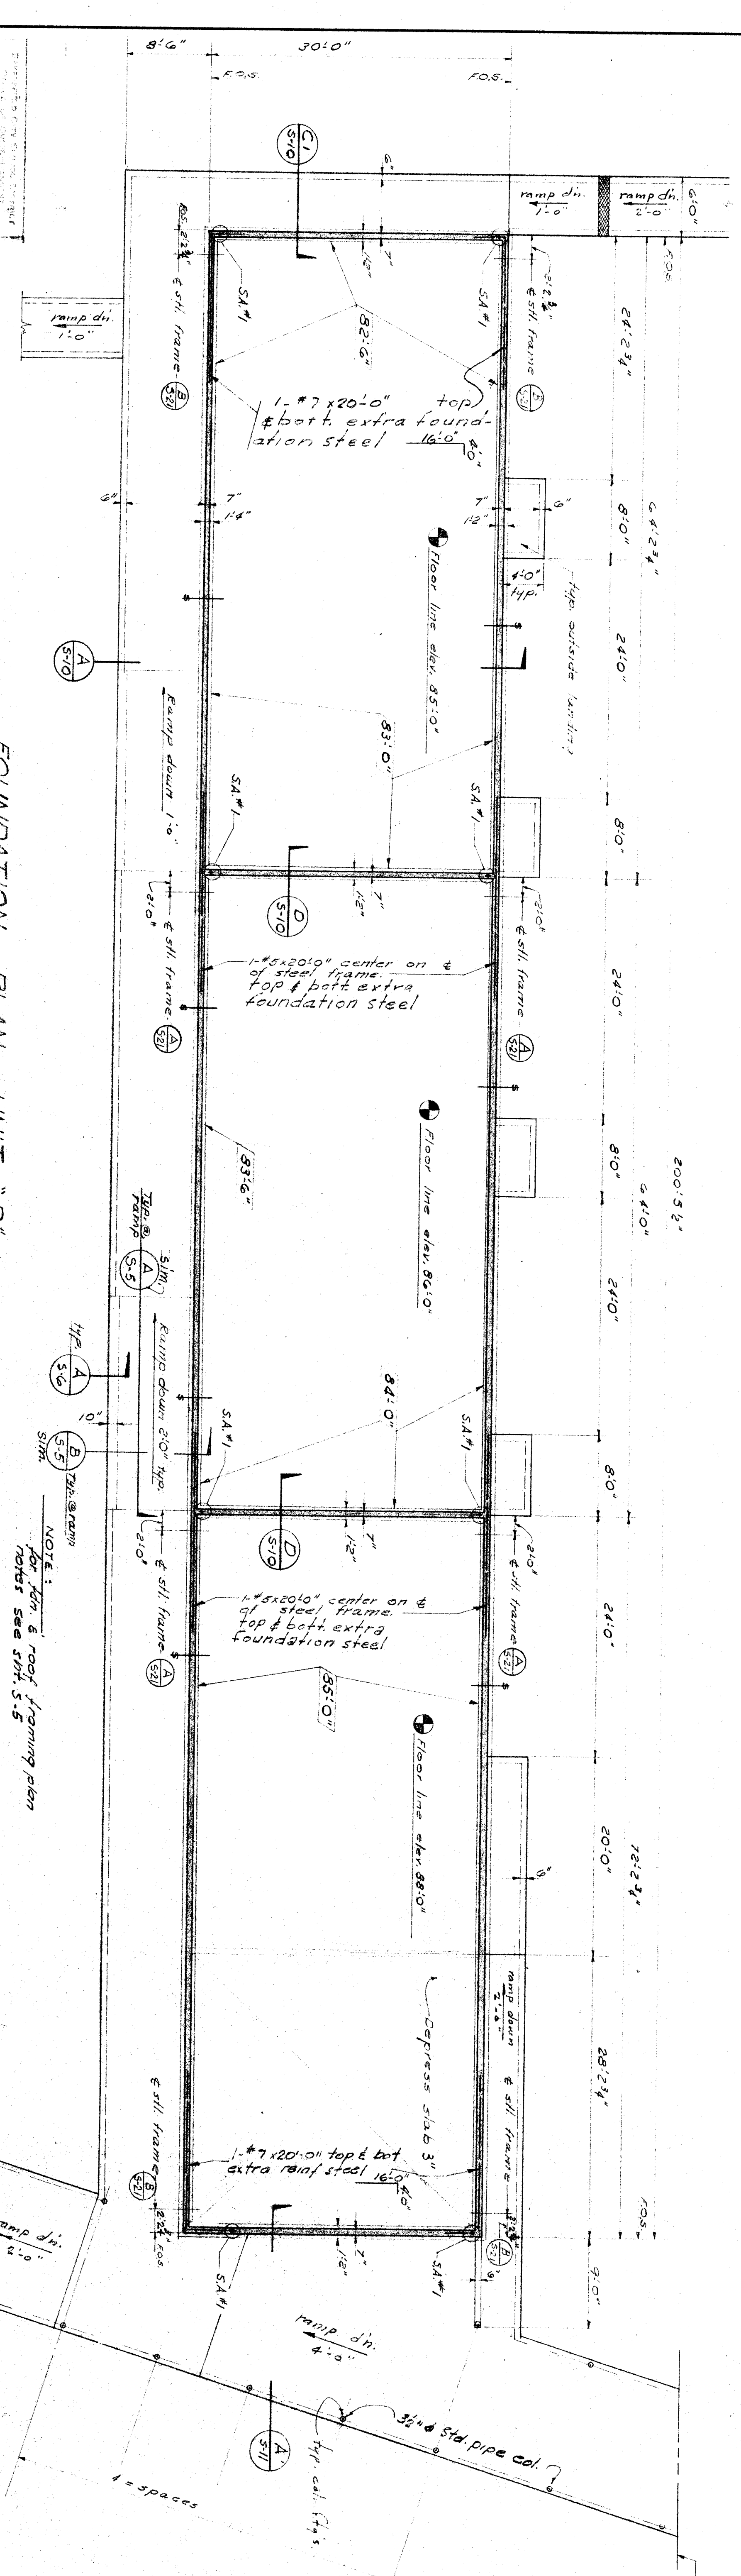

FOUNDATION PLAN UNIT "D"
SCALE: 1/8" = 1'-0"

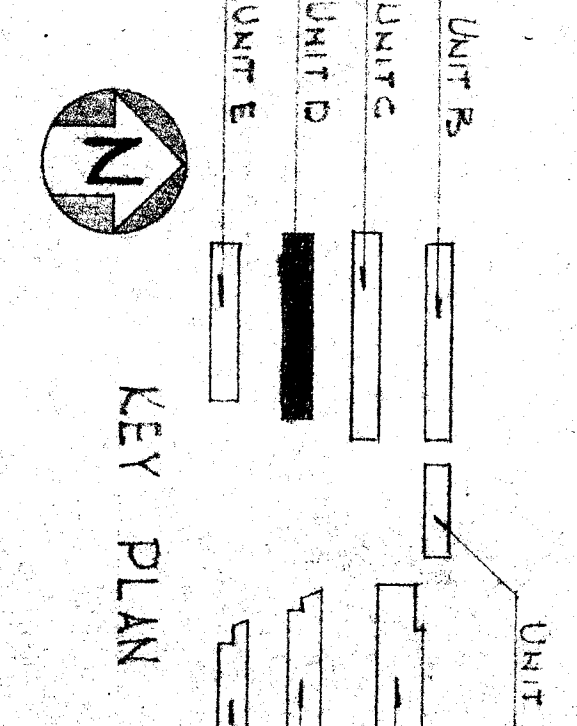

NOTE:
For fn. & roof framing plan
refer see sph. 5-5

CHECK AND VERIFY ALL DIMENSIONS AND CONDITIONS AT JOB SITE BEFORE PROCEEDING WITH THE WORK. REPORT ANY DISCREPANCIES TO THE ARCHITECT IMMEDIATELY.

20 8/15/54 JAC William K. Campbell ARCHITECT 2111 H STREET BAKERSFIELD CALIFORNIA	WILLIAM G. HOWELL CIVIL ENGINEER OFFICE OF SUPERINTENDENT OF SCHOOLS DEPARTMENT OF PUBLIC WORKS DIVISION OF ARCHITECTURE 1812 D STREET BAKERSFIELD CALIFORNIA	STATE OF CALIFORNIA DEPARTMENT OF PUBLIC WORKS DIVISION OF ARCHITECTURE 1812 D STREET BAKERSFIELD CALIFORNIA	BAKERSFIELD CITY SCHOOLS 1000 E. 5th BAKERSFIELD CALIF. BOARD OF EDUCATION WASHINGTON J. D. HAY SCHOOL BAKERSFIELD CITY SCHOOL DISTRICT MOBLE AVENUE BAKERSFIELD CALIFORNIA	ERNEST L. MCCOY ARCHITECT 2111 H STREET BAKERSFIELD CALIFORNIA	DATE DRAWN BY CHECKED BY SHEET NO.
--	--	---	--	--	---