



① FRONT ELEVATION

SCALE 1/4"=1'-0"

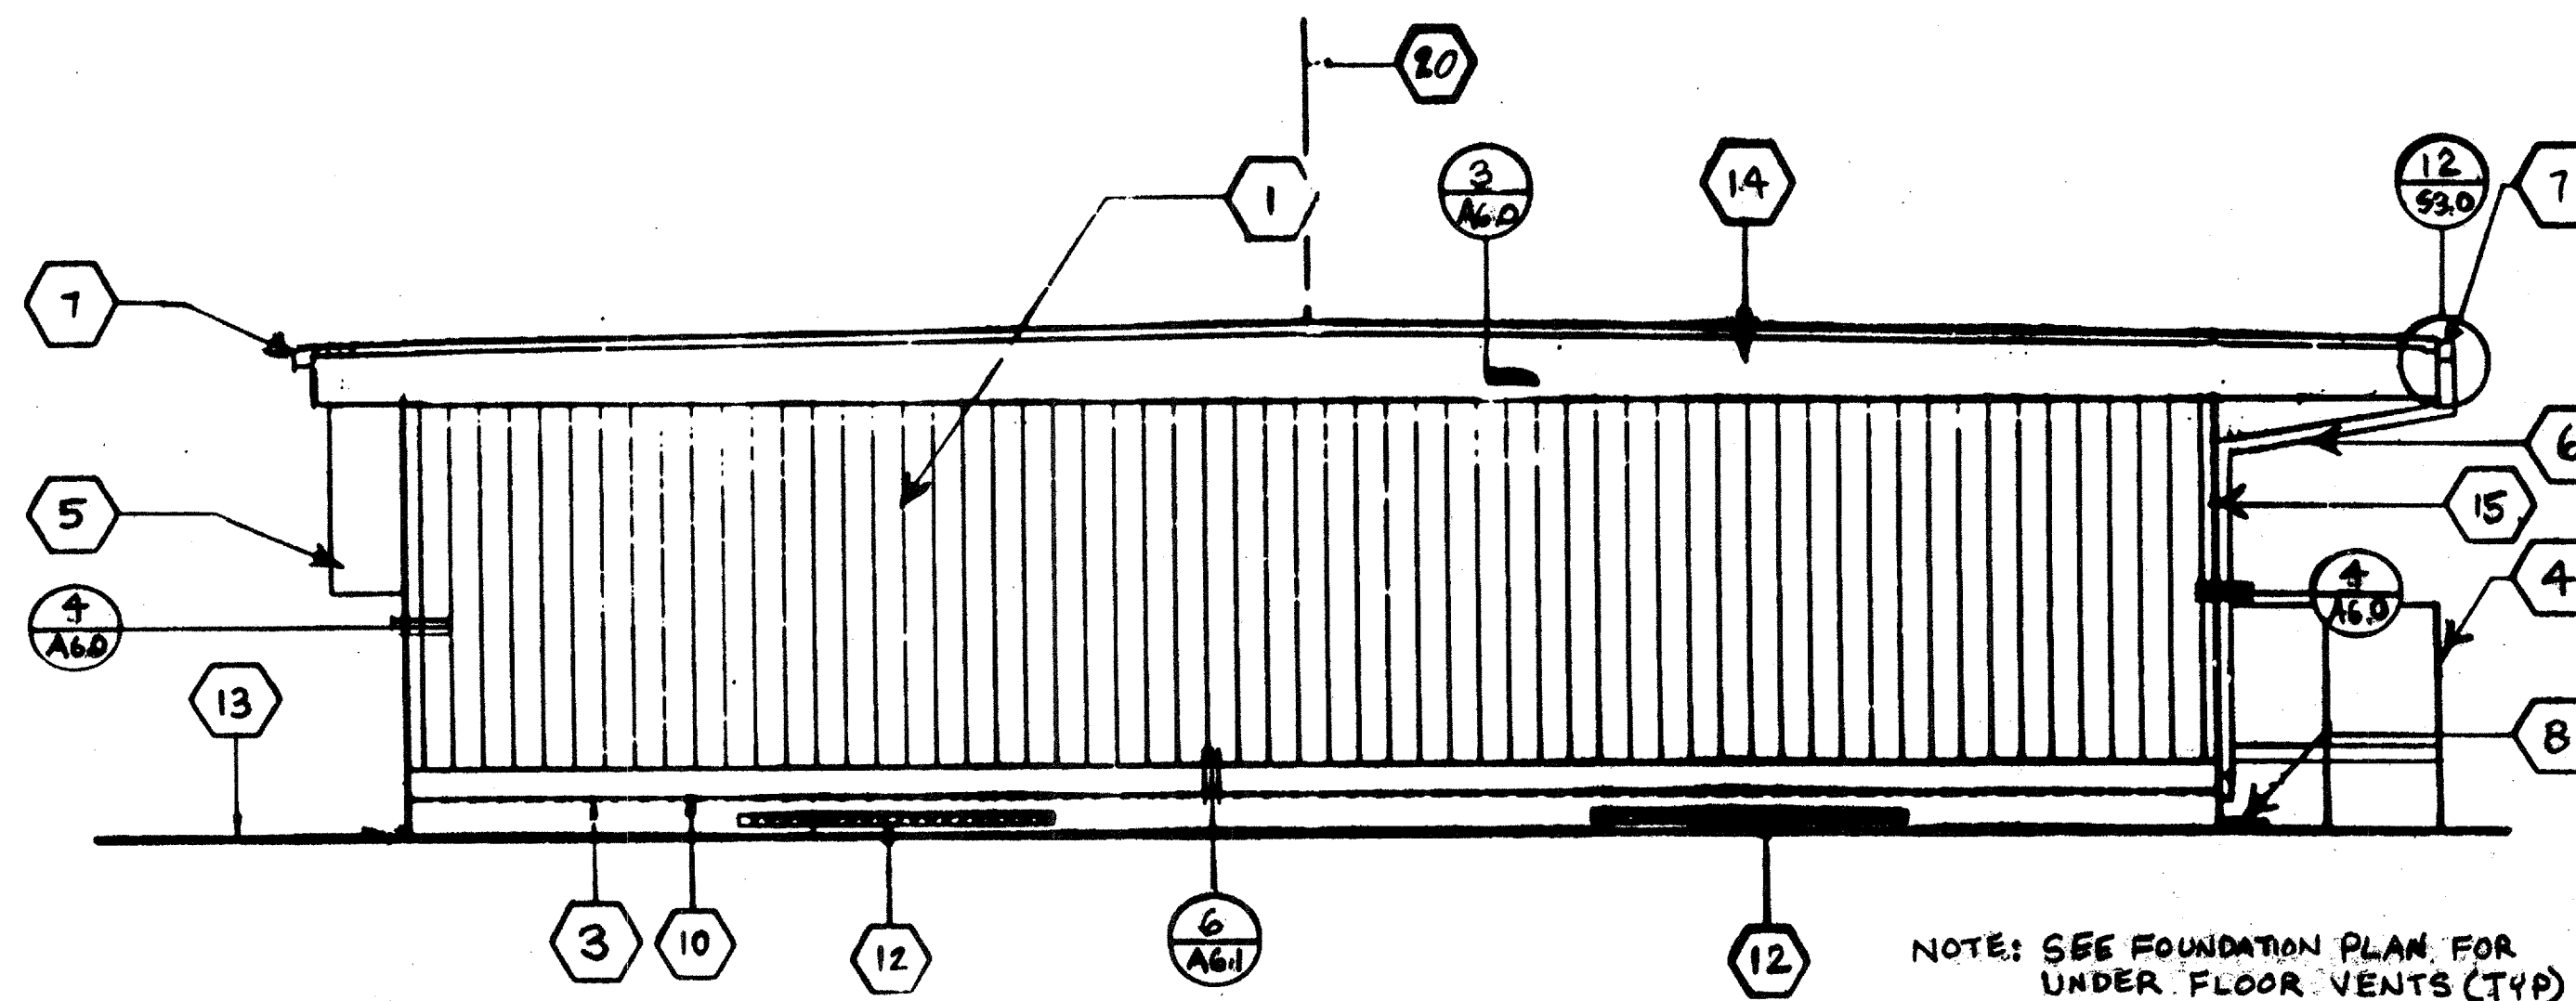


② SIDE ELEVATION

SCALE 1/4"=1'-0"

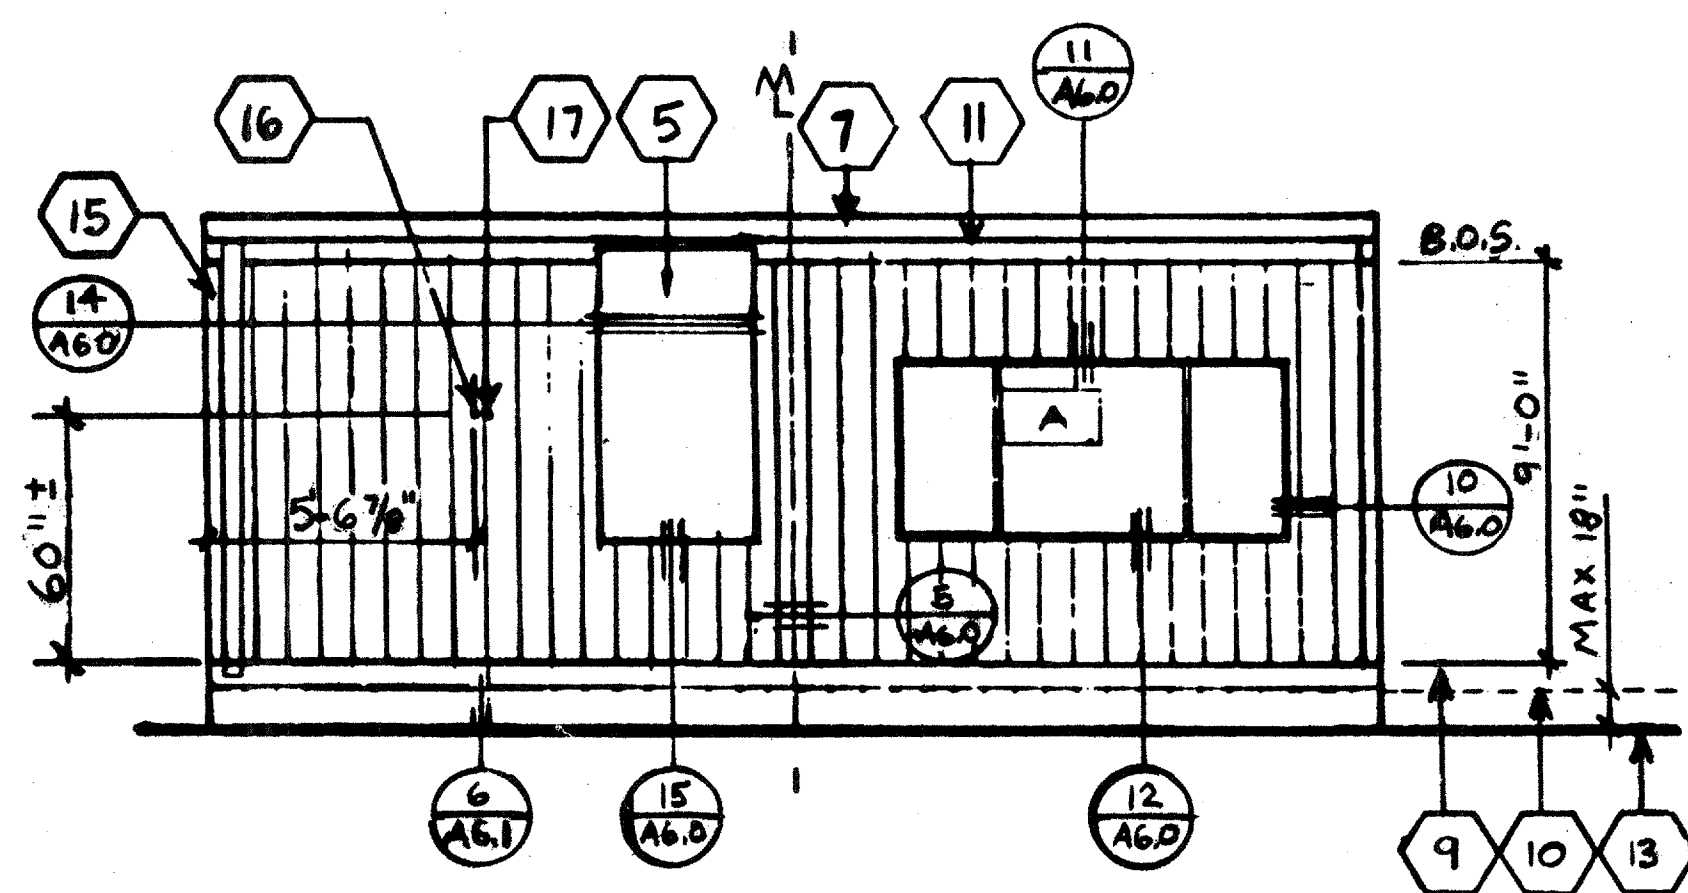

③ REAR ELEVATION

SCALE 1/4"=1'-0"

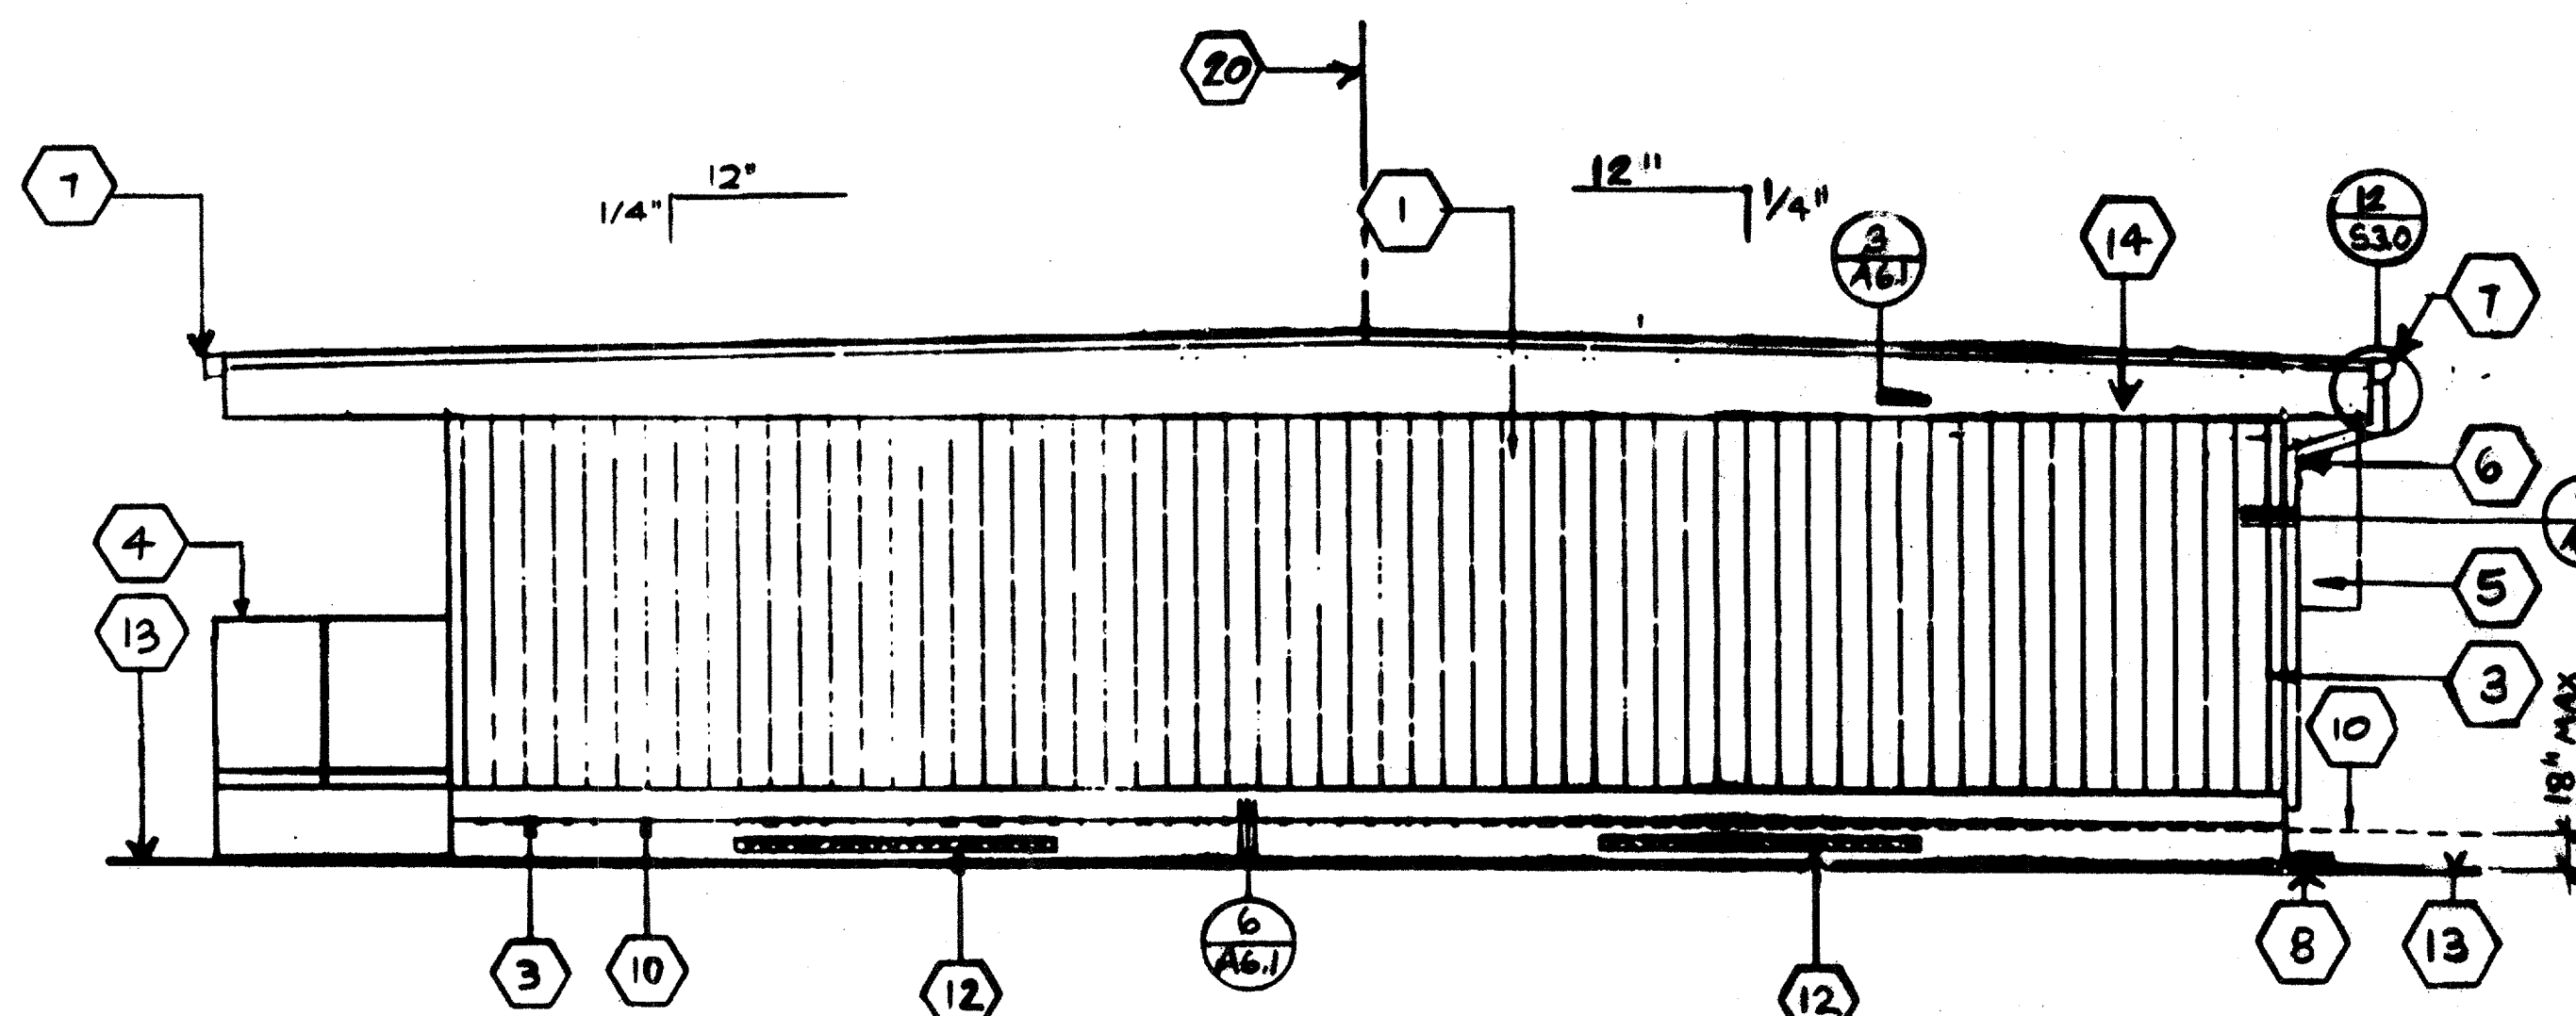

④ SIDE ELEVATION


SCALE 1/4"=1'-0"

NOTE:  
SEE FOUNDATION PLAN FOR  
SIZE & LOCATION OF VENTS

'A' SHOWN  
'B' OPPOSITE

KEY NOTES

- ① TYPICAL EXTERIOR SIDING (SEE FINISH SCHED)
- ② EXTERIOR LIGHT FIXTURE (SEE SPECIFICATIONS)
- ③ TOP OF SKIRTING
- ④ RAMP AND LANDING SEE SHT R-1.0
- ⑤ HVAC UNIT SEE SHT M-1.0
- ⑥ DOWNSPOUT (TYP) FASTEN TO BLDG TYP 2 PLACES (SEE 8/A&1)
- ⑦ CONTINUOUS GUTTER WITH DOWNSPOUT (LOCATION OF DOWNSPOUT SHOW ON ROOF PLAN A2.0)
- ⑧ SPLASH BLOCK (BY OTHERS)
- ⑨ FINISH FLOOR LINE
- ⑩ BOTTOM FLANGE OF FLOOR BEAM
- ⑪ ROOF HEADER
- ⑫ VENT: SEE FOUNDATION PLAN
- ⑬ FINISH GRADE
- ⑭ ROOF BEAM (SEE STRUCTURAL)
- ⑮ COLUMN (SEE STRUCTURAL)
- ⑯ ELECTRICAL STUB-OUT 1/2" φ (TYPICAL)
- ⑰ GROUND STUB-OUT 1/2" φ (TYPICAL)
- ⑱ FIRE ALARM HORN NIC
- ⑲ NEMA 6"x6" GUTTER BOX
- ⑳ RIDGE

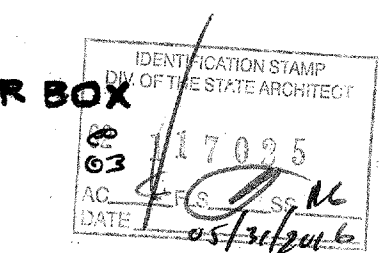

4012-085  
SCALE: 1/4"=1'-0"

ARCHITECT	ELECTRICAL	STRUCTURAL	MECHANICAL	FIRE MARSHAL	ACCESS COMPLIANCE	STRUCTURAL SAFETY			<p>24'X40' DUAL PITCH EXTERIOR ELEVATIONS</p>	<p>A3.0A</p>
-----------	------------	------------	------------	--------------	-------------------	-------------------	--	--	---	--------------