

KEY NOTES

- 1 TYPICAL EXTERIOR FINISH SEE EXTERIOR FINISH SCHEDULE BELOW.
- 2 EXTERIOR LIGHT FIXTURE (EL)
- 3 TOP OF SKIRTING
- 4 RAMP AND LANDING. - R1.01
- 5 HVAC UNIT (HV)
- 6 DOWNSPOUT FASTEN TO BUILDING TYPICAL (3) PLACES - 16/A2.03
- 7 CONTINUOUS GUTTER WITH DOWNSPOUT (LOCATION OF DOWNSPOUT SHOWN ON ROOF PLAN)
- 8 FOUNDATION VENT (SEE FOUNDATION PLAN)
- 9 FINISH FLOOR LINE
- 10 FLOOR BEAM (STR)
- 11 ROOF HEADER (STR)
- 12 TOP OF COLUMN
- 13 FINISH GRADE
- 14 ROOF BEAM (STR)
- 15 COLUMN (STR)
- 16 ELECTRICAL STUB-OUT (EL)
- 17 GROUND STUB-OUT (EL)
- 18 J-BOX FOR EXTERIOR FIRE ALARM HORN (EL)
- 19 GUTTER BOX (EL)
- 20 SIGNAGE PROVIDED AND INSTALLED BY DISTRICT PRIOR TO OCCUPANCY. 5/A5.01

NOTES

- 1. IF HVAC UNIT IS LOCATED IN ANY PATH OF TRAVEL OR CIRCULATION AREA AND HEIGHT FROM GRADE TO BOTTOM OF UNIT EXCEEDS 27' PROTECTION MUST BE PROVIDED


EXTERIOR FINISH SCHEDULE

- NOTE: SEE SPECIFICATIONS FOR DETAILED DESCRIPTION OF FINISH OPTIONS.
- STANDARD - 5/8" PLYWOOD SIDING
 - OPTIONAL - 5/16" GROOVED FIBER CEMENT BOARD
 - OPTIONAL - 5/16" FIBER CEMENT BOARD WITH TEXTURED ELASTOMERIC COATING SYSTEM
 - OPTIONAL - EXTERIOR PLASTER OVER LATH


10410
APR 15 2002

IDENTIFICATION STAMP
DIV. OF THE STATE ARCHITECT
117055
APR 15 2002


STRP-62

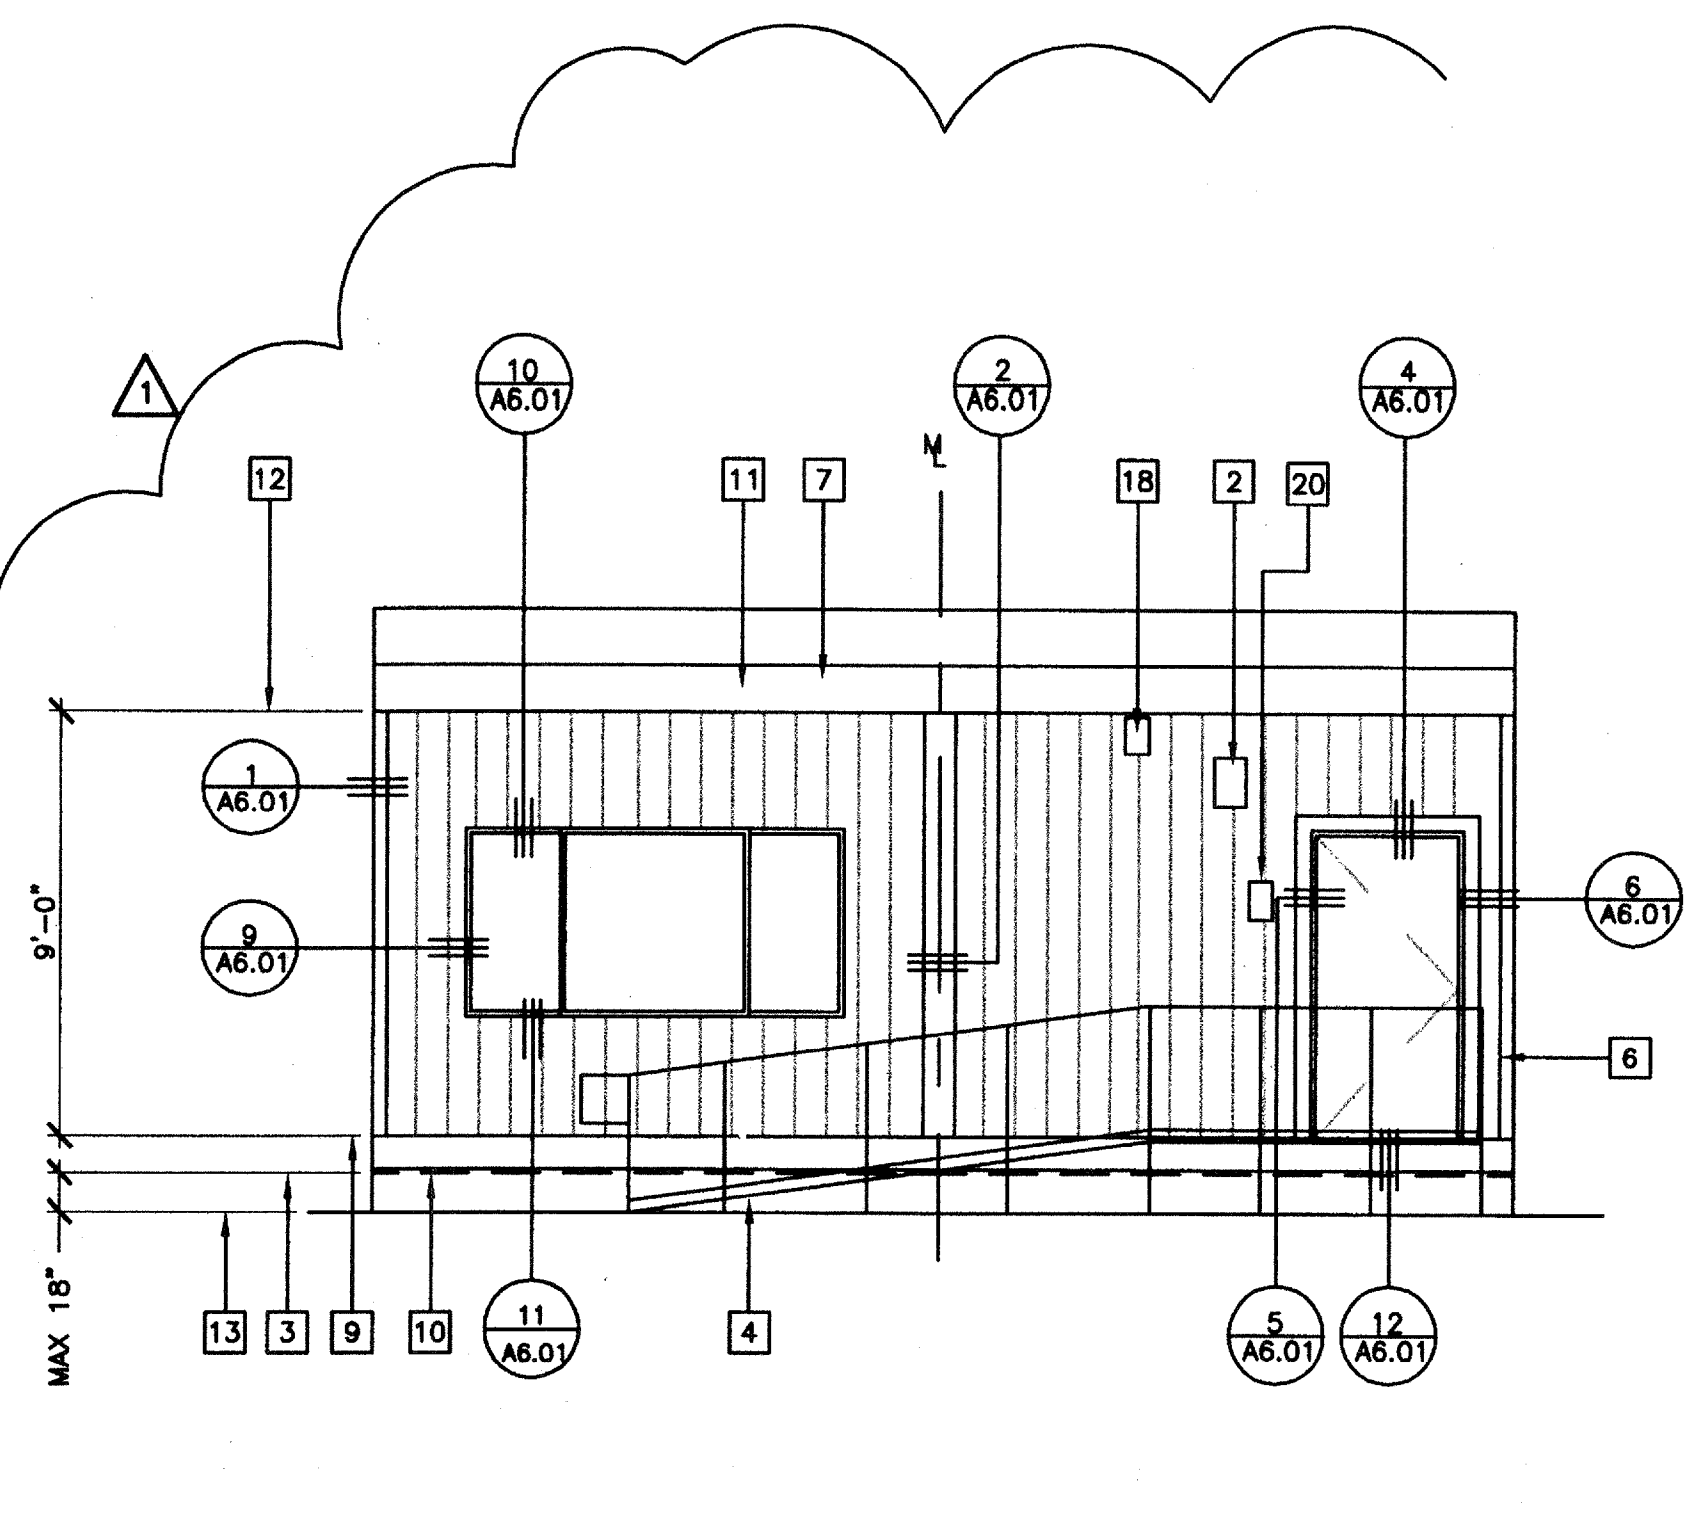


1 FRONT ELEVATION

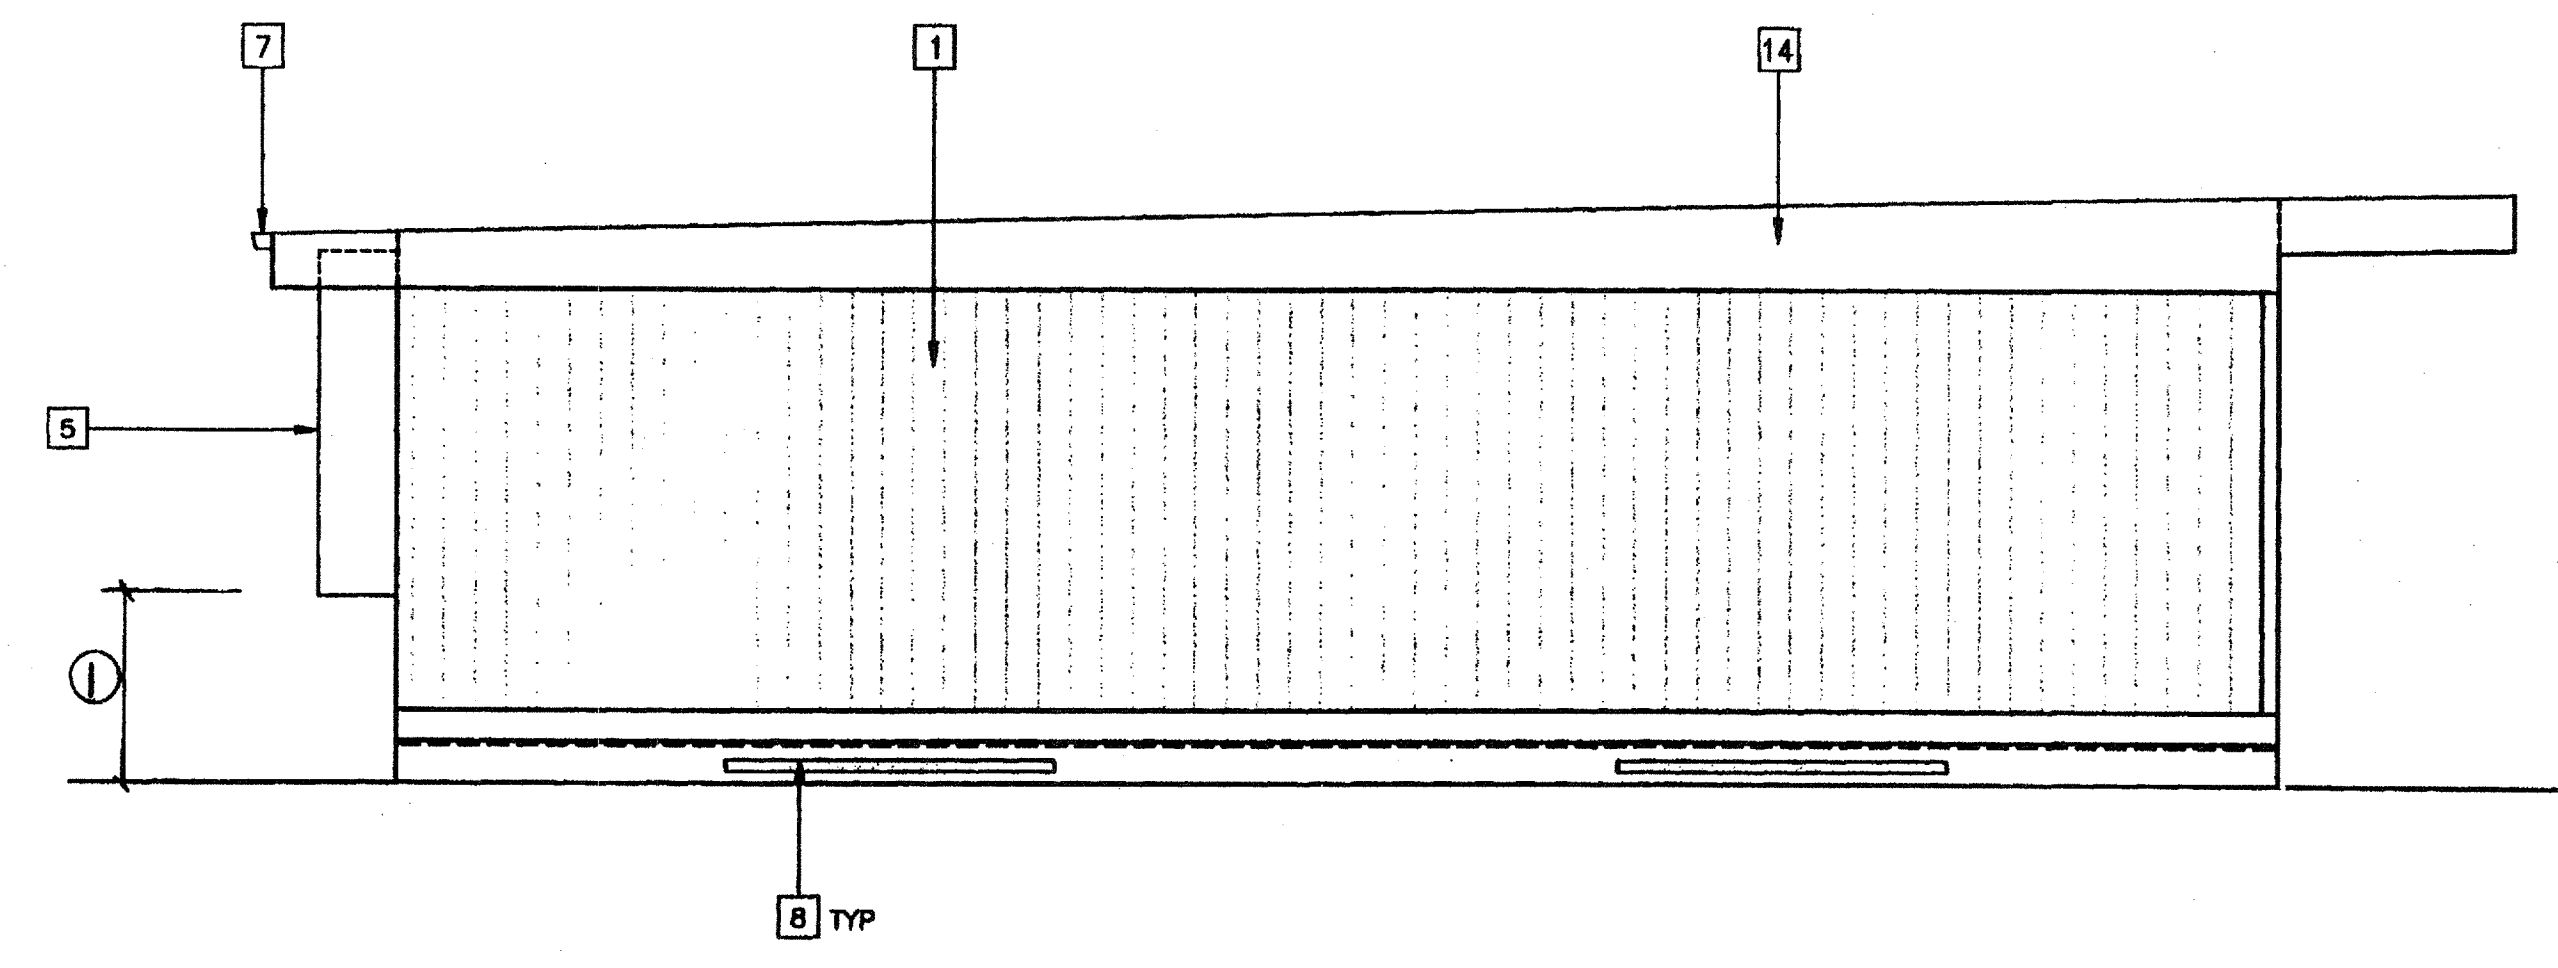

2 LEFT SIDE ELEVATION

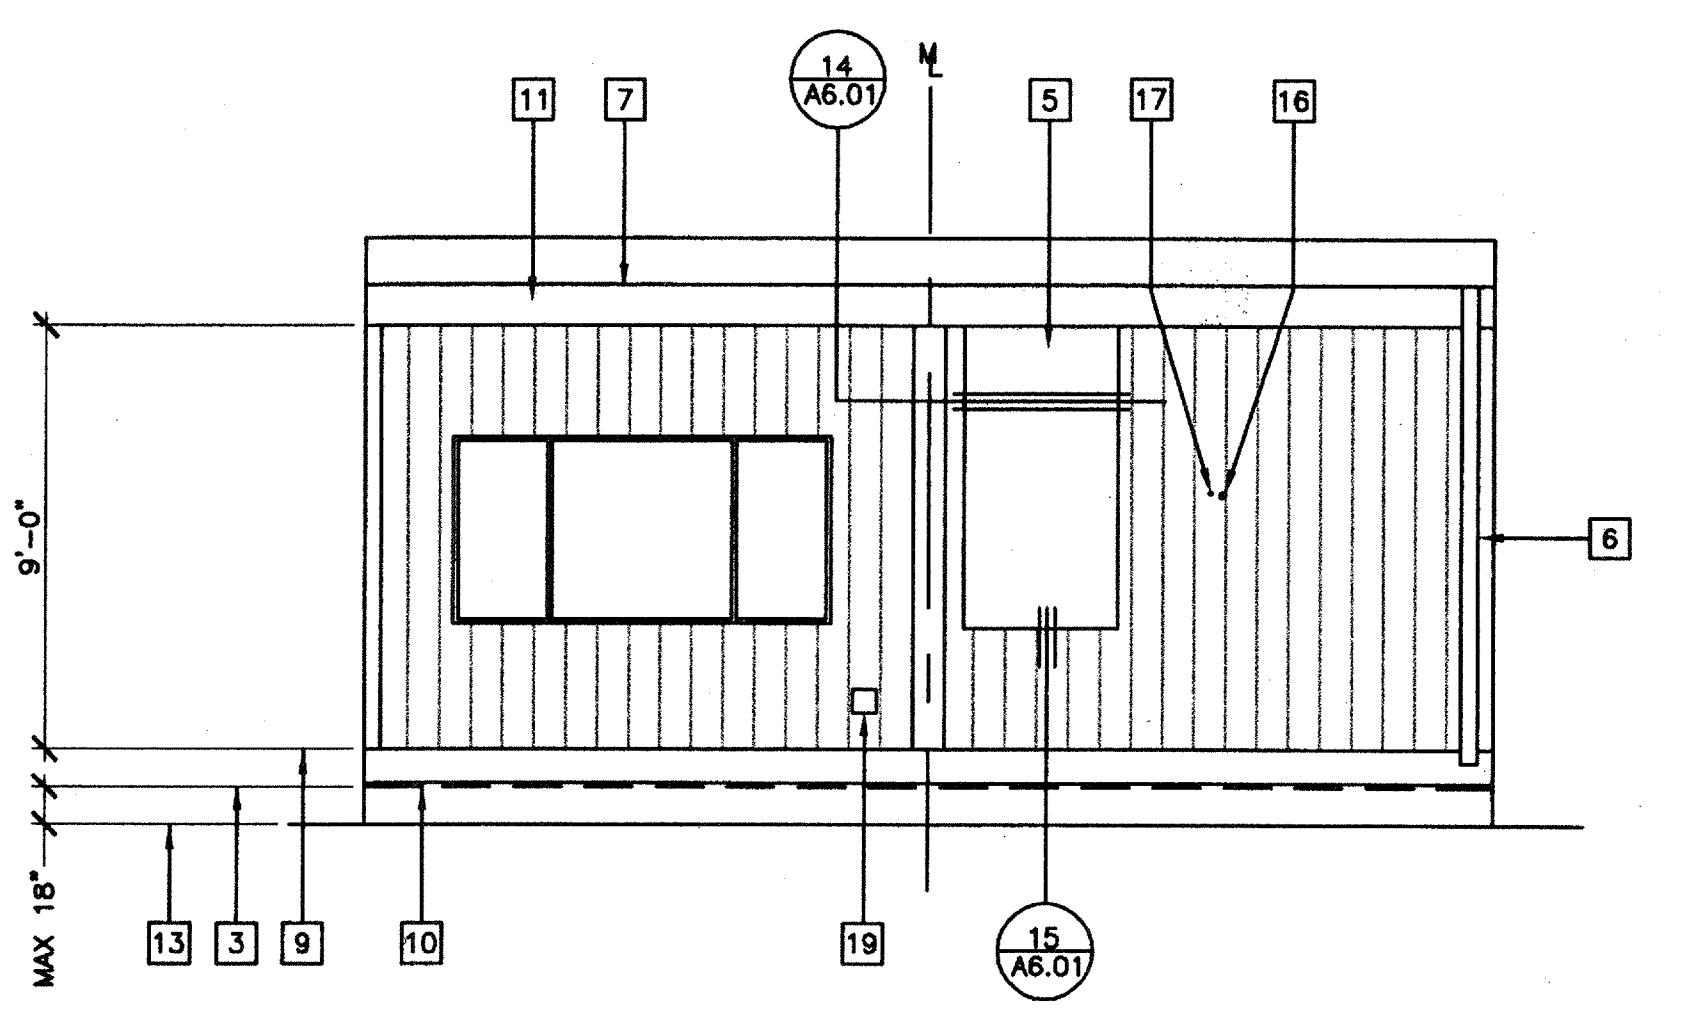

3 REAR ELEVATION

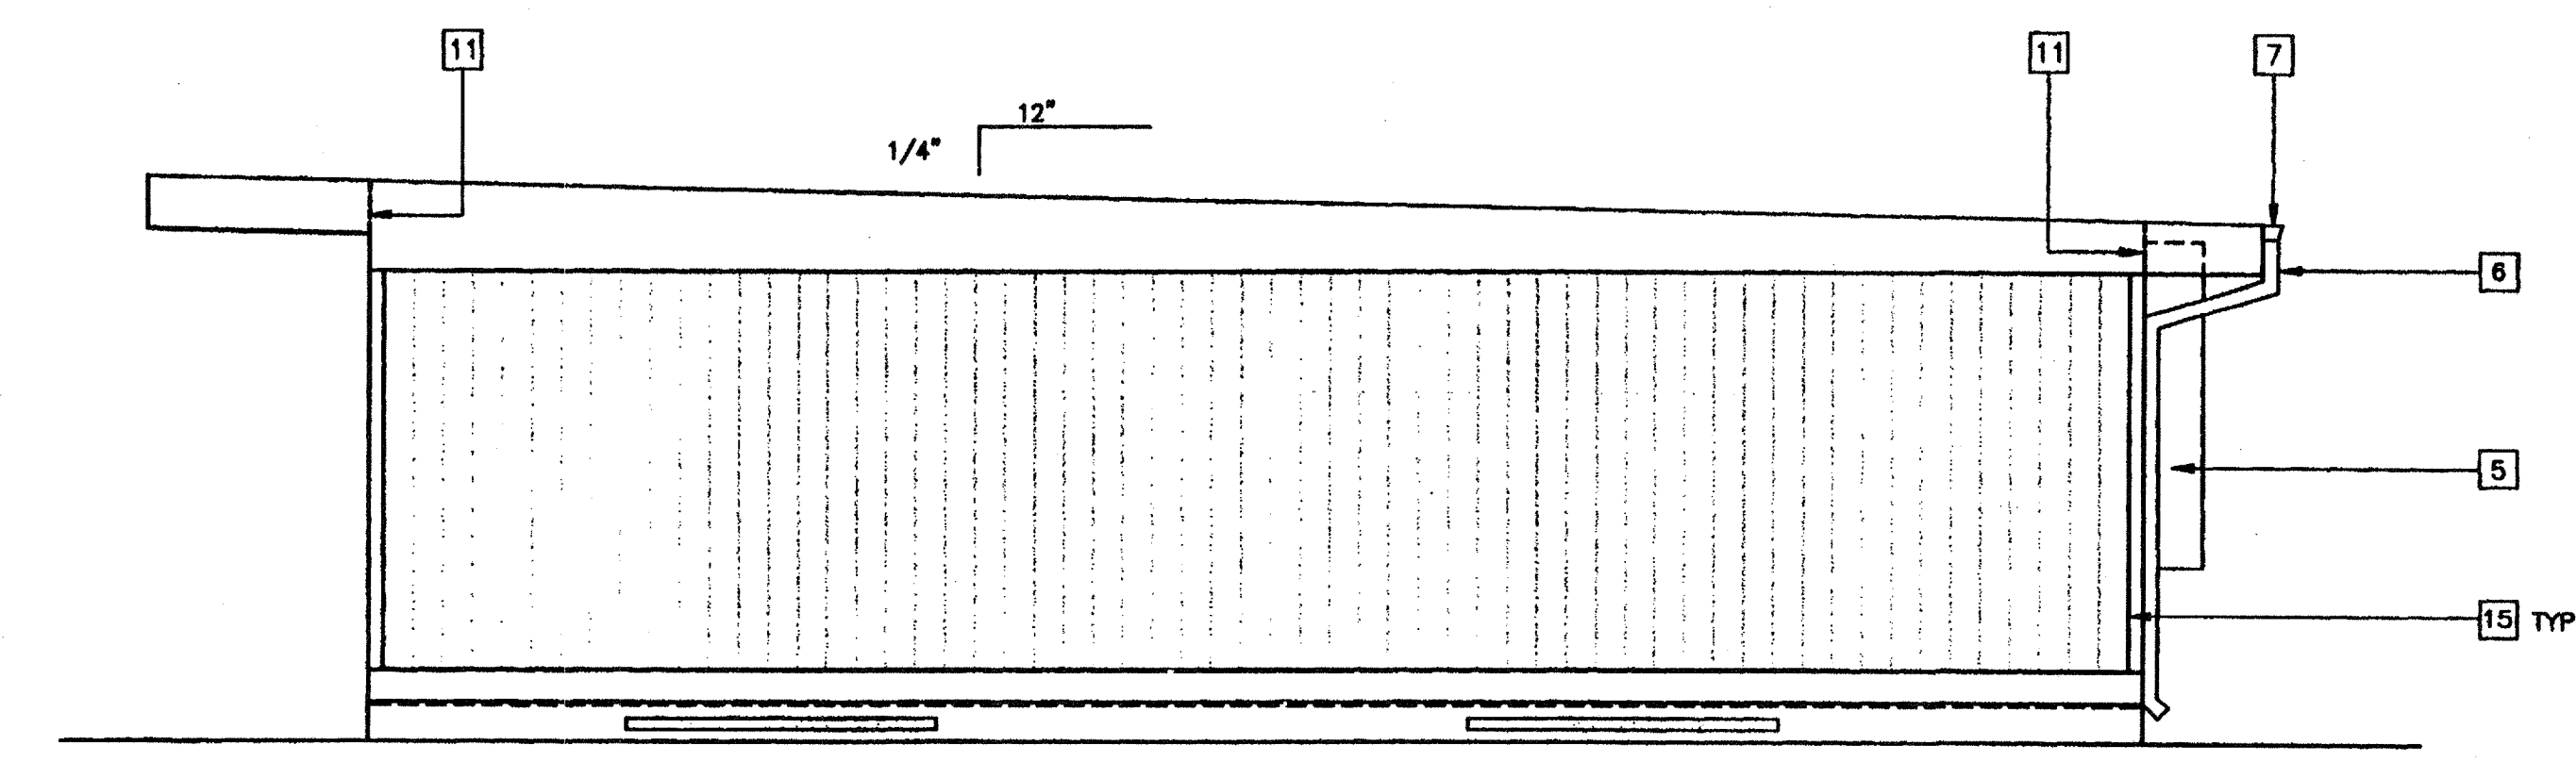

4 RIGHT SIDE ELEVATION

PC
CBC 1998

EXTERIOR ELEVATIONS A/C 26 GA MONO PITCH (24'x40')
SCALE: 1/4" = 1'-0"

REVISIONS			
NO.	DESCRIPTION	DATE	BY
1	MCA MODIFIED FLOOR PLAN	04/15/02	


Electrical Engineer's Seal

Mechanical Engineer's Seal

Structural Engineer's Seal

Architect's Seal
LICENSED ARCHITECT
GEORGE C. EDWARDS
STATE OF CALIFORNIA

IDENTIFICATION STAMP
DIV. OF THE STATE ARCHITECT
OFFICE OF REGULATION SERVICES
PC-04
101268
DATE: APR 15 2002

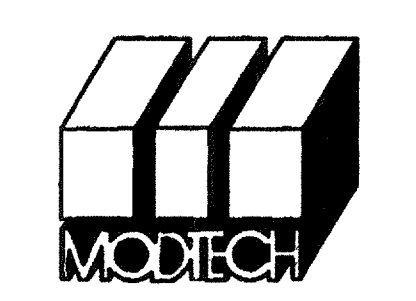

MODTECH INC.
2830 BARRETT AVENUE
PERRIS, CALIF. 92572
PH (909) 943-4014
FAX (909) 940-0427

PROJECT NUMBER: 4134, 4153, 4173, 4250 © MODTECH, INC. 2001
4284, 4373, 4422, 4506

DRAWN BY: M. ANDERSEN
DATE: APR 15 2002
4012-121

EXTERIOR ELEVATIONS 26 GA MONO PITCH 24'x40'

MOOTECH Index No.
A3.11A