


ROOF PLAN

SCALE 1/4" = 1'-0"

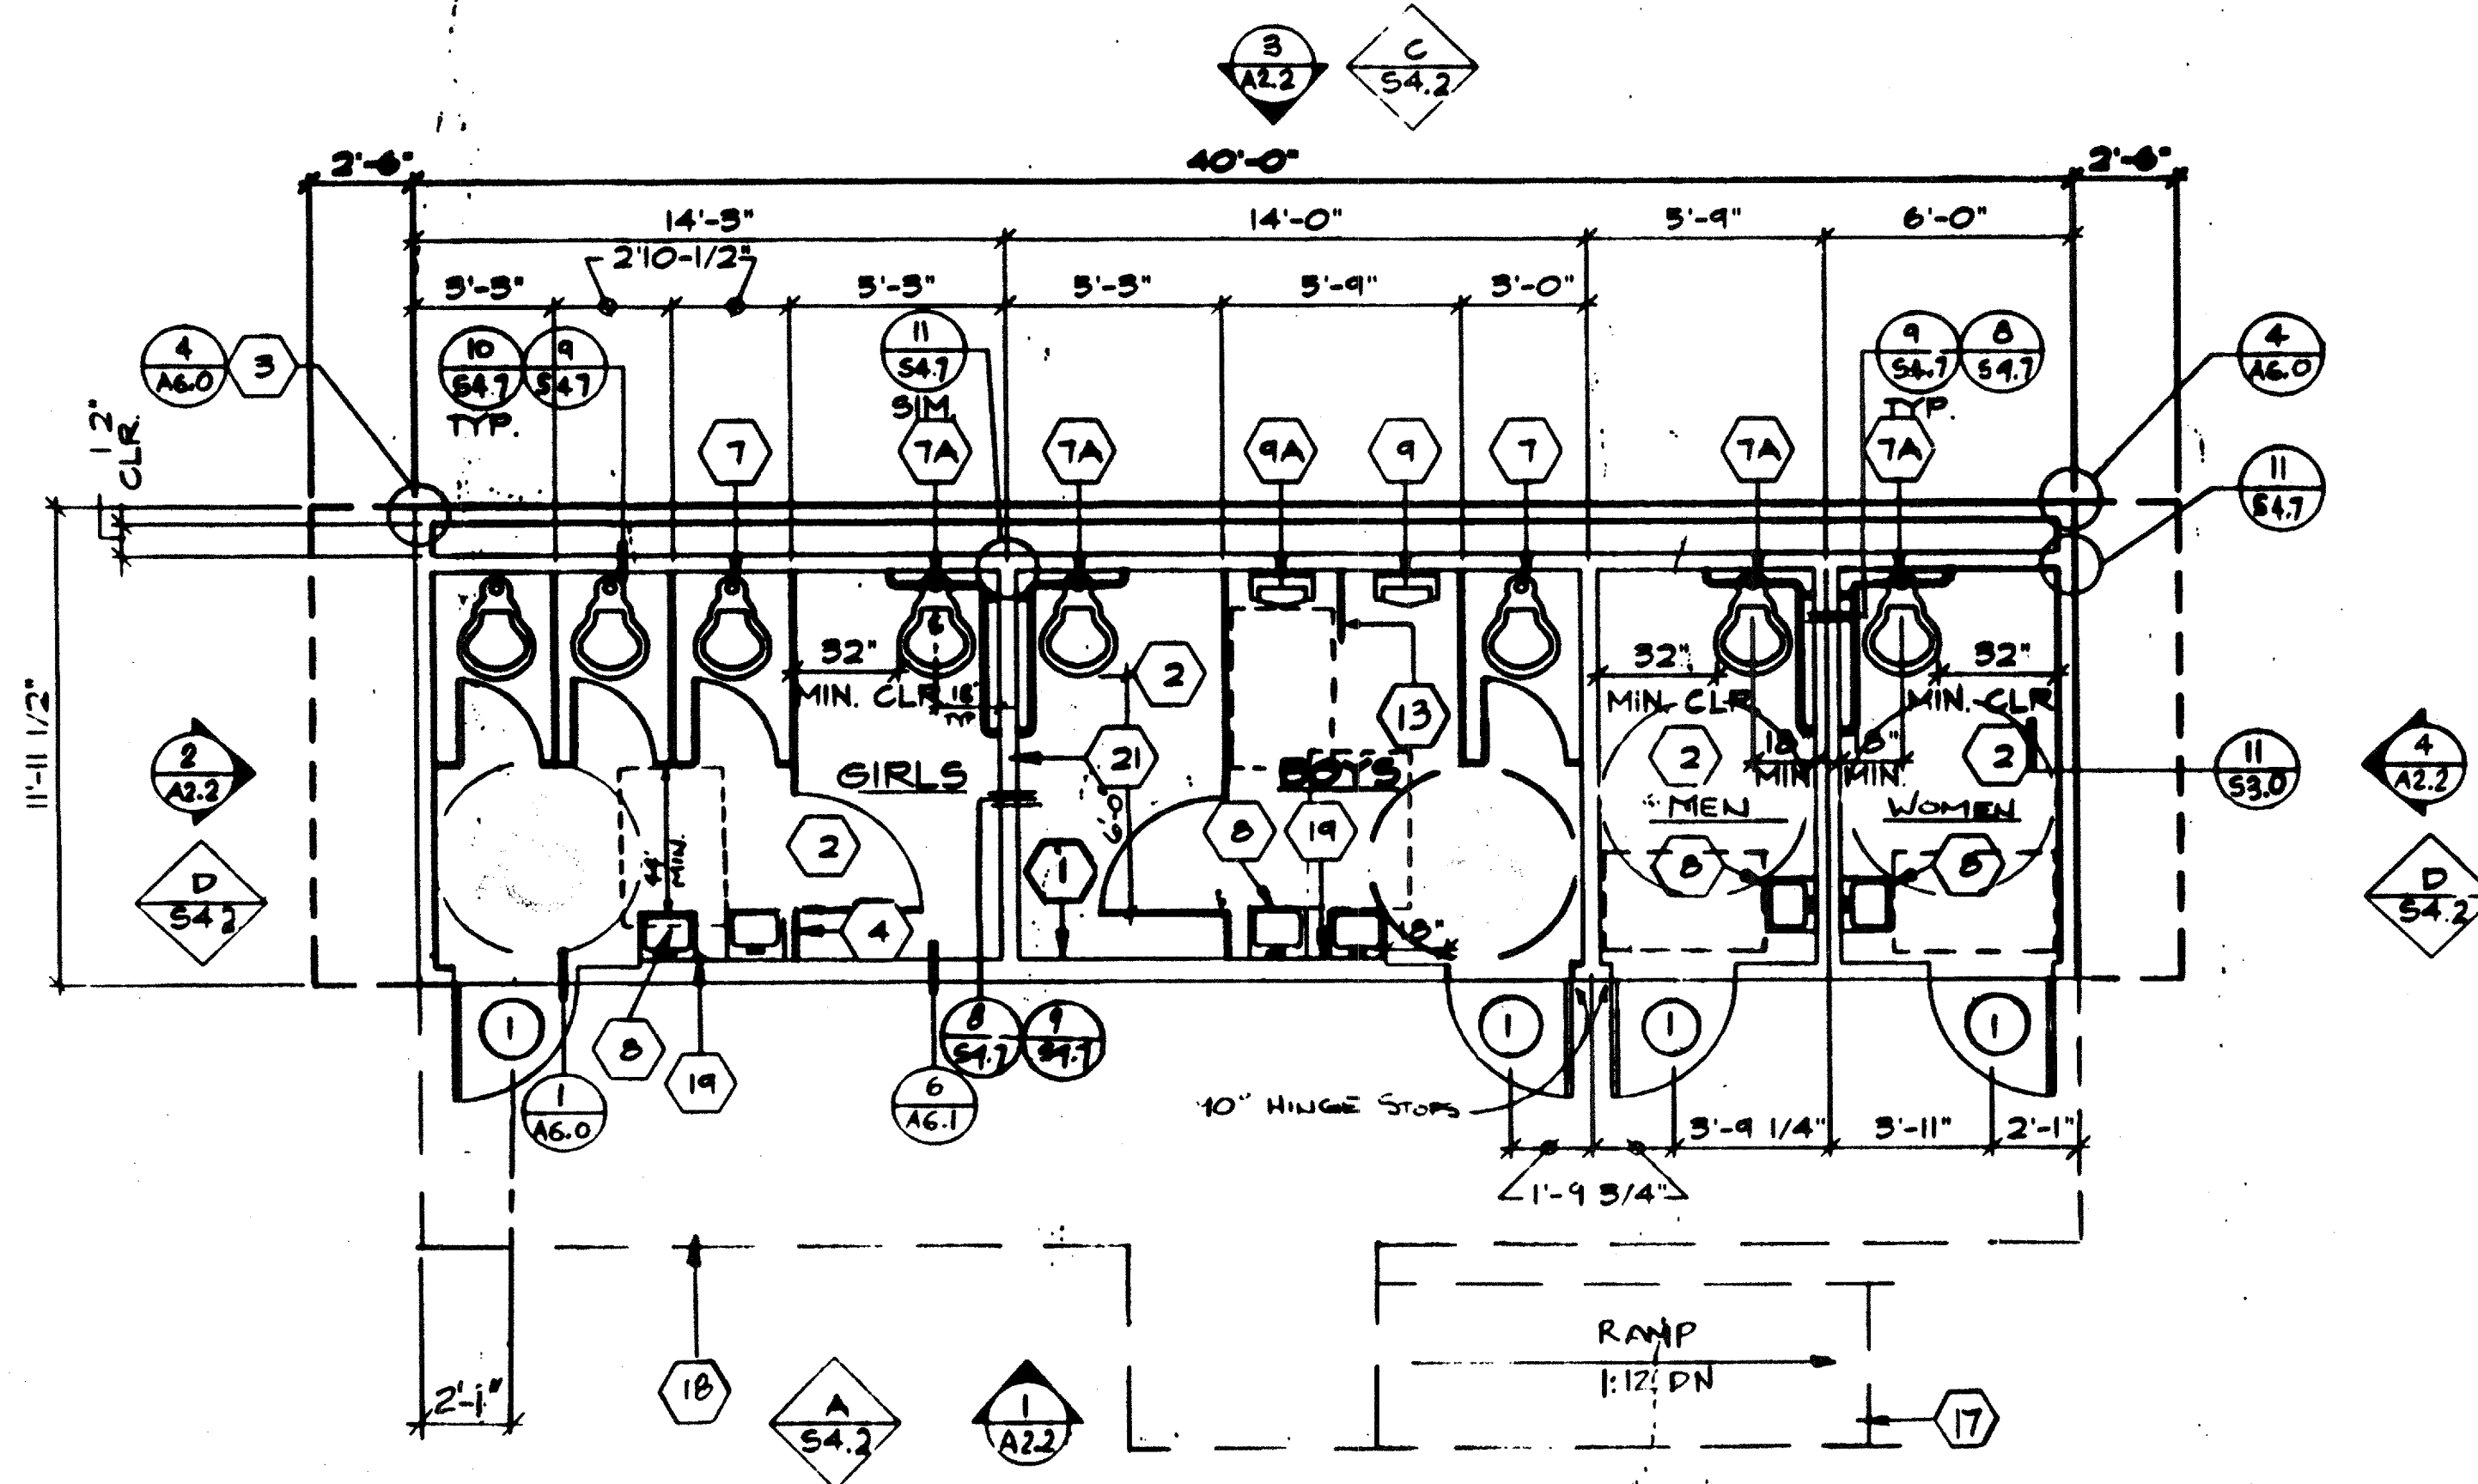

FLOOR PLAN OPTION "C"

SCALE 1/4" = 1'-0"

KEY NOTES

- 1 TYPICAL INTERIOR FINISH, 1/8" MARLITE OVER 1/2" GYP. BD. OR 5/8" MARLITE FLAME SPREAD CLASS 5
- 2 FINISH FLOORING, SHEET VINYL WITH 6" RUBBER INTEGRAL COVERED BASE
- 3 METAL TAG ON ALL MODULES MECHANICALLY ATTACHED TO REAR EXTERIOR OF BUILDING. SHOW D.S.A. APPLICATION NUMBER, MANUFACTURER'S NAME AND SERIAL NUMBER
- 4 PARTITIONS
- 5 NOT USED
- 6 NOT USED
- 7 TOILET TYP.
- 7A HANDICAP TOILET TYP.
- 8 LAVATORY TYP.
- 9 URINAL TYP.
- 9A HANDICAP URINAL
- 10 DOWNSPOUT (26 GA. TYP.)
- 11 CONTINUOUS GUTTER (26 GA.)
- 12 26 GA. MIN. INTERLOCKING ROOF PANELS OVER 5/4" CDX PLYWOOD OVER AQUA BAR 15 (MH) ROOFING UNDERLAYMENT RADCO LISTING #1109 (22 GA. ROOF PANELS OPTIONAL) SEE ROOF FRAMING SHEET
- 15 PRIVACY SCREEN
- 14 BEAM @ SIDEWALL
- 15 FASCIA
- 16 HEADER
- 17 LINE OF RAMP/LANDINGS (SEE R1.0 & R2.0)
- 18 LINE OF LANDING (SEE R3.0)
- 19 SOAP DISPENSER (N.I.C.)
- 20 RIDGE LINE (TYP.)
- 21 INTERIOR PARTITION WALL

IDENTIFICATION STAMP
DIV. OF THE STATE ARCHITECT
OFFICE OF REGULATORY SERVICES
04 100270
AC 12/15/98
DATE APR 6 1999

IDENTIFICATION STAMP
DIV. OF THE STATE ARCHITECT
OFFICE OF REGULATORY SERVICES
03 127095
AC 12/15/98
DATE APR 6 1999

NOTE:
BUILDING HOUSING GROUP E OCCUPANCIES SHALL HAVE ROOF COVERINGS AS SPECIFIED IN TABLE 15A, CBC, CLASS A

5/11/98

ARCHITECT	ELECTRICAL	STRUCTURAL	MECHANICAL	FIRE MARSHAL	ACCESS COMPLIANCE	STRUCTURAL SAFETY	JOB # A-134-98 # 2818-C ANAHEIM UHS.D. (CLASS LEASING)	MODTECH INC. 1995 OPTION "C" 4012-081 CLLS.036	DATE OF RS DATE DATE
								FLOOR PLAN	A1.2