


DUAL PITCH ROOF PLAN

SEE SHEET G-1 FOR ROOFING MATERIALS

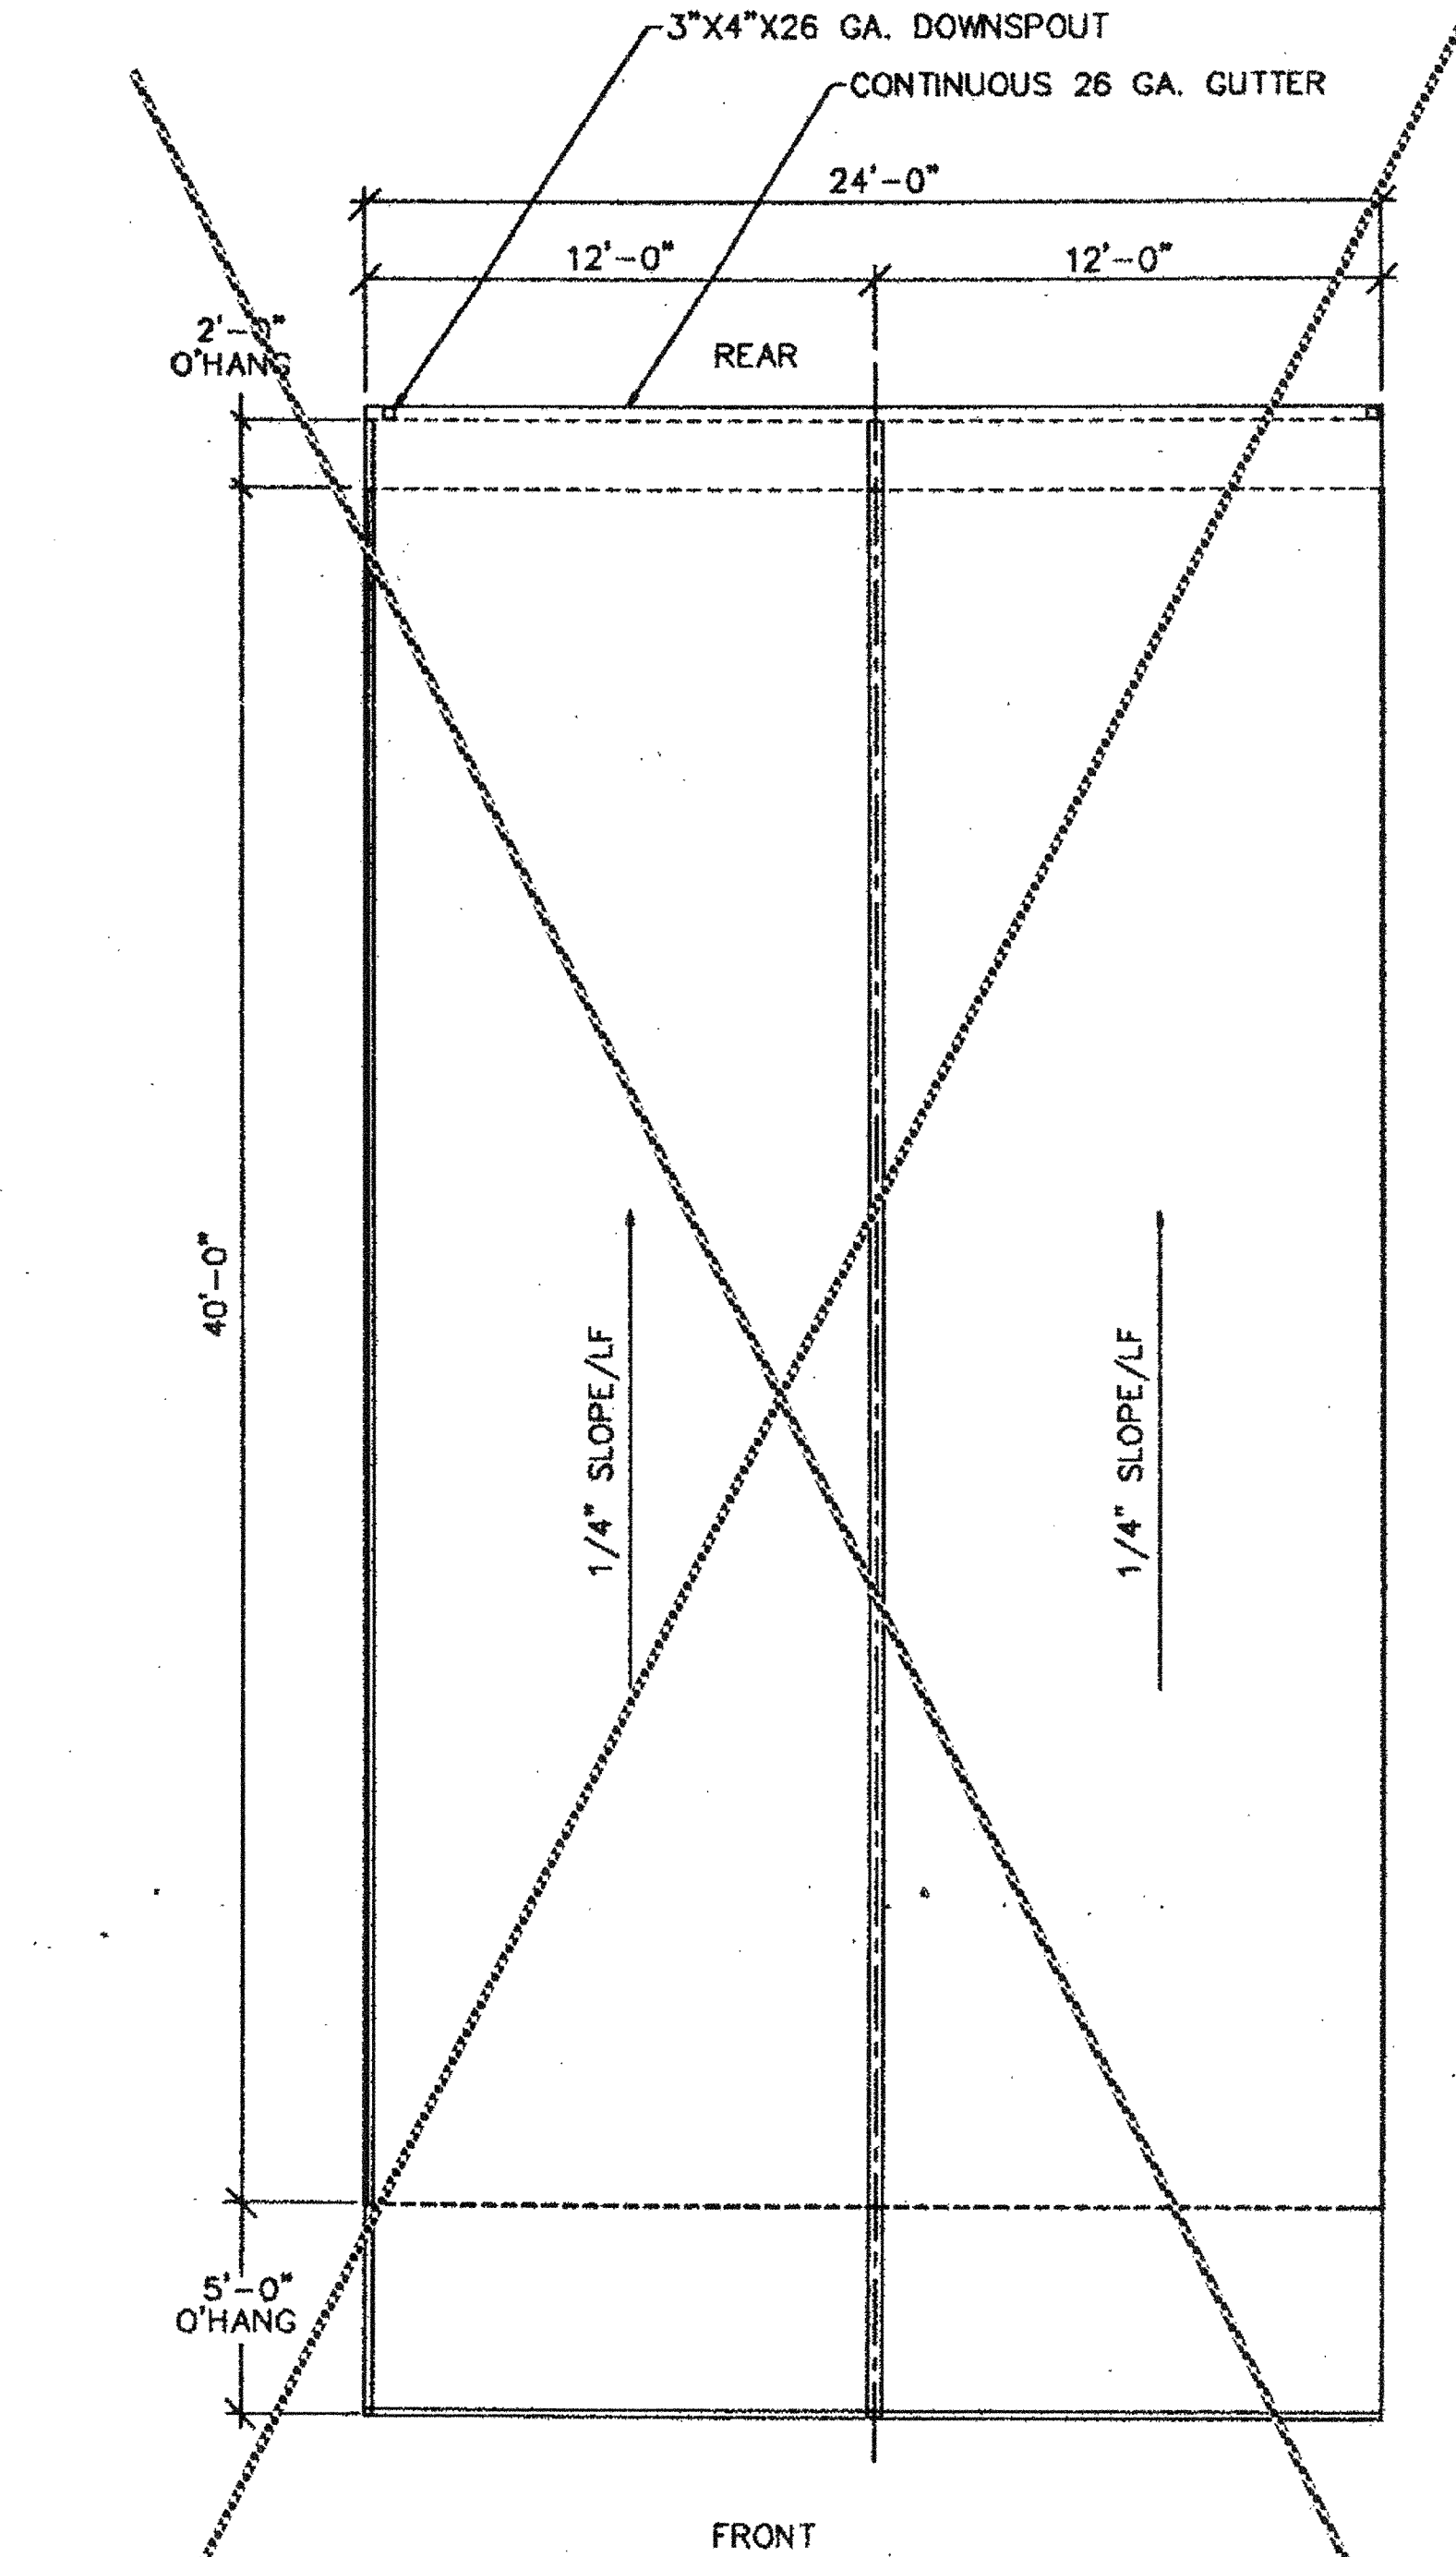


MONO PITCH ROOF PLAN

SEE SHEET G-1 FOR ROOFING MATERIALS

NOTE:
BUILDING HOUSING GROUP 'E' OCCUPANCIES
SHALL HAVE ROOF COVERINGS AS SPECIFIED
IN TABLE 15A C.B.C. - CLASS 'A'

THIS DRAWING AND THE MATERIAL CONTAINED THEREIN ARE THE PROPERTY OF M.S.I. INC. AND SHALL BE THE PROPERTY OF M.S.I. INC. NO PART OF THIS DRAWING OR MATERIAL SHALL BE REPRODUCED, COPIED OR OTHERWISE DISPOSED OF IN WHOLE OR IN PART TO ASSIST IN THE MAKING OF ANY OTHER DRAWING OR MATERIAL WITHOUT THE FULL KNOWLEDGE AND WRITTEN CONSENT OF M.S.I. INC. ALL PATENTABLE AND WRITABLE INVENTIONS ARE RESERVED BY M.S.I. INC. MATERIAL CONTAINED HEREIN AND ORIGINATING WITH M.S.I. INC. SHALL BE THE PROPERTY OF M.S.I. INC.

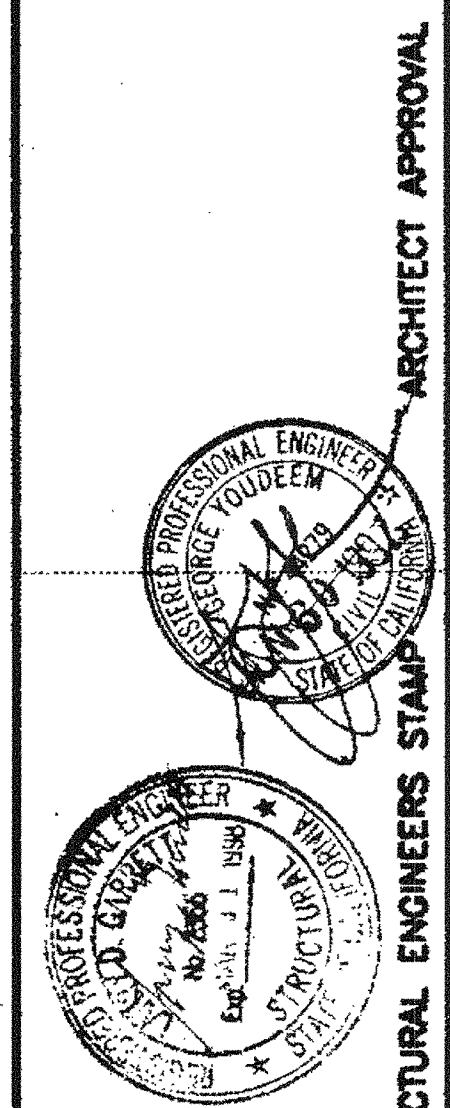

REGENCY ENGINEERING & CONSULTING GROUP
11455 CALIFORNIA 92044
TELEPHONE: (714) 263-3798
FAX: (714) 263-3795
A SUBSIDIARY OF REGENCY COMPANY, INC.

STATE AGENCY APPROVAL
DATE: JUN 20 2016
PROJECT: 24'X40' MODULAR CLASSROOM BUILDING
JOB #: 96-1310
DATE: 11/21/96
DRAWN BY:
SCALE:
APPROVED:
REVISIONS:
2/4/97
3/17/97 DSA REV.
3/24/97 MSI REV.
3/31/97 MSI REV.
4/25/97 MSI REV.
PLOT DATE: 04/28/97
SHEET NO.

MSI
MODULAR STRUCTURES INTERNATIONAL, INC.
11455 CALIFORNIA, SUITE 200, CHULA VISTA, CA 92011
PHONE: (619) 948-3035 FAX: (619) 948-1683

STRUCTURAL ENGINEERS STAMP ARCHITECT APPROVAL
REGENCY ENGINEERING & CONSULTING GROUP
11455 CALIFORNIA 92044
TELEPHONE: (714) 263-3798
FAX: (714) 263-3795
A SUBSIDIARY OF REGENCY COMPANY, INC.

STATE AGENCY APPROVAL
PROJECT: 24'X40' MODULAR CLASSROOM BUILDING
JOB #: 96-1310
DATE: 11/21/96
DRAWN BY:
SCALE:
APPROVED:
REVISIONS:
2/4/97
3/17/97 DSA REV.
3/24/97 MSI REV.
3/31/97 MSI REV.
4/25/97 MSI REV.
PLOT DATE: 04/28/97
SHEET NO.
A-3-24

PC-323