


ROOF PLAN - 0.018" METAL DECK - DUAL SLOPE

SCALE: 1/4" = 1'-0"

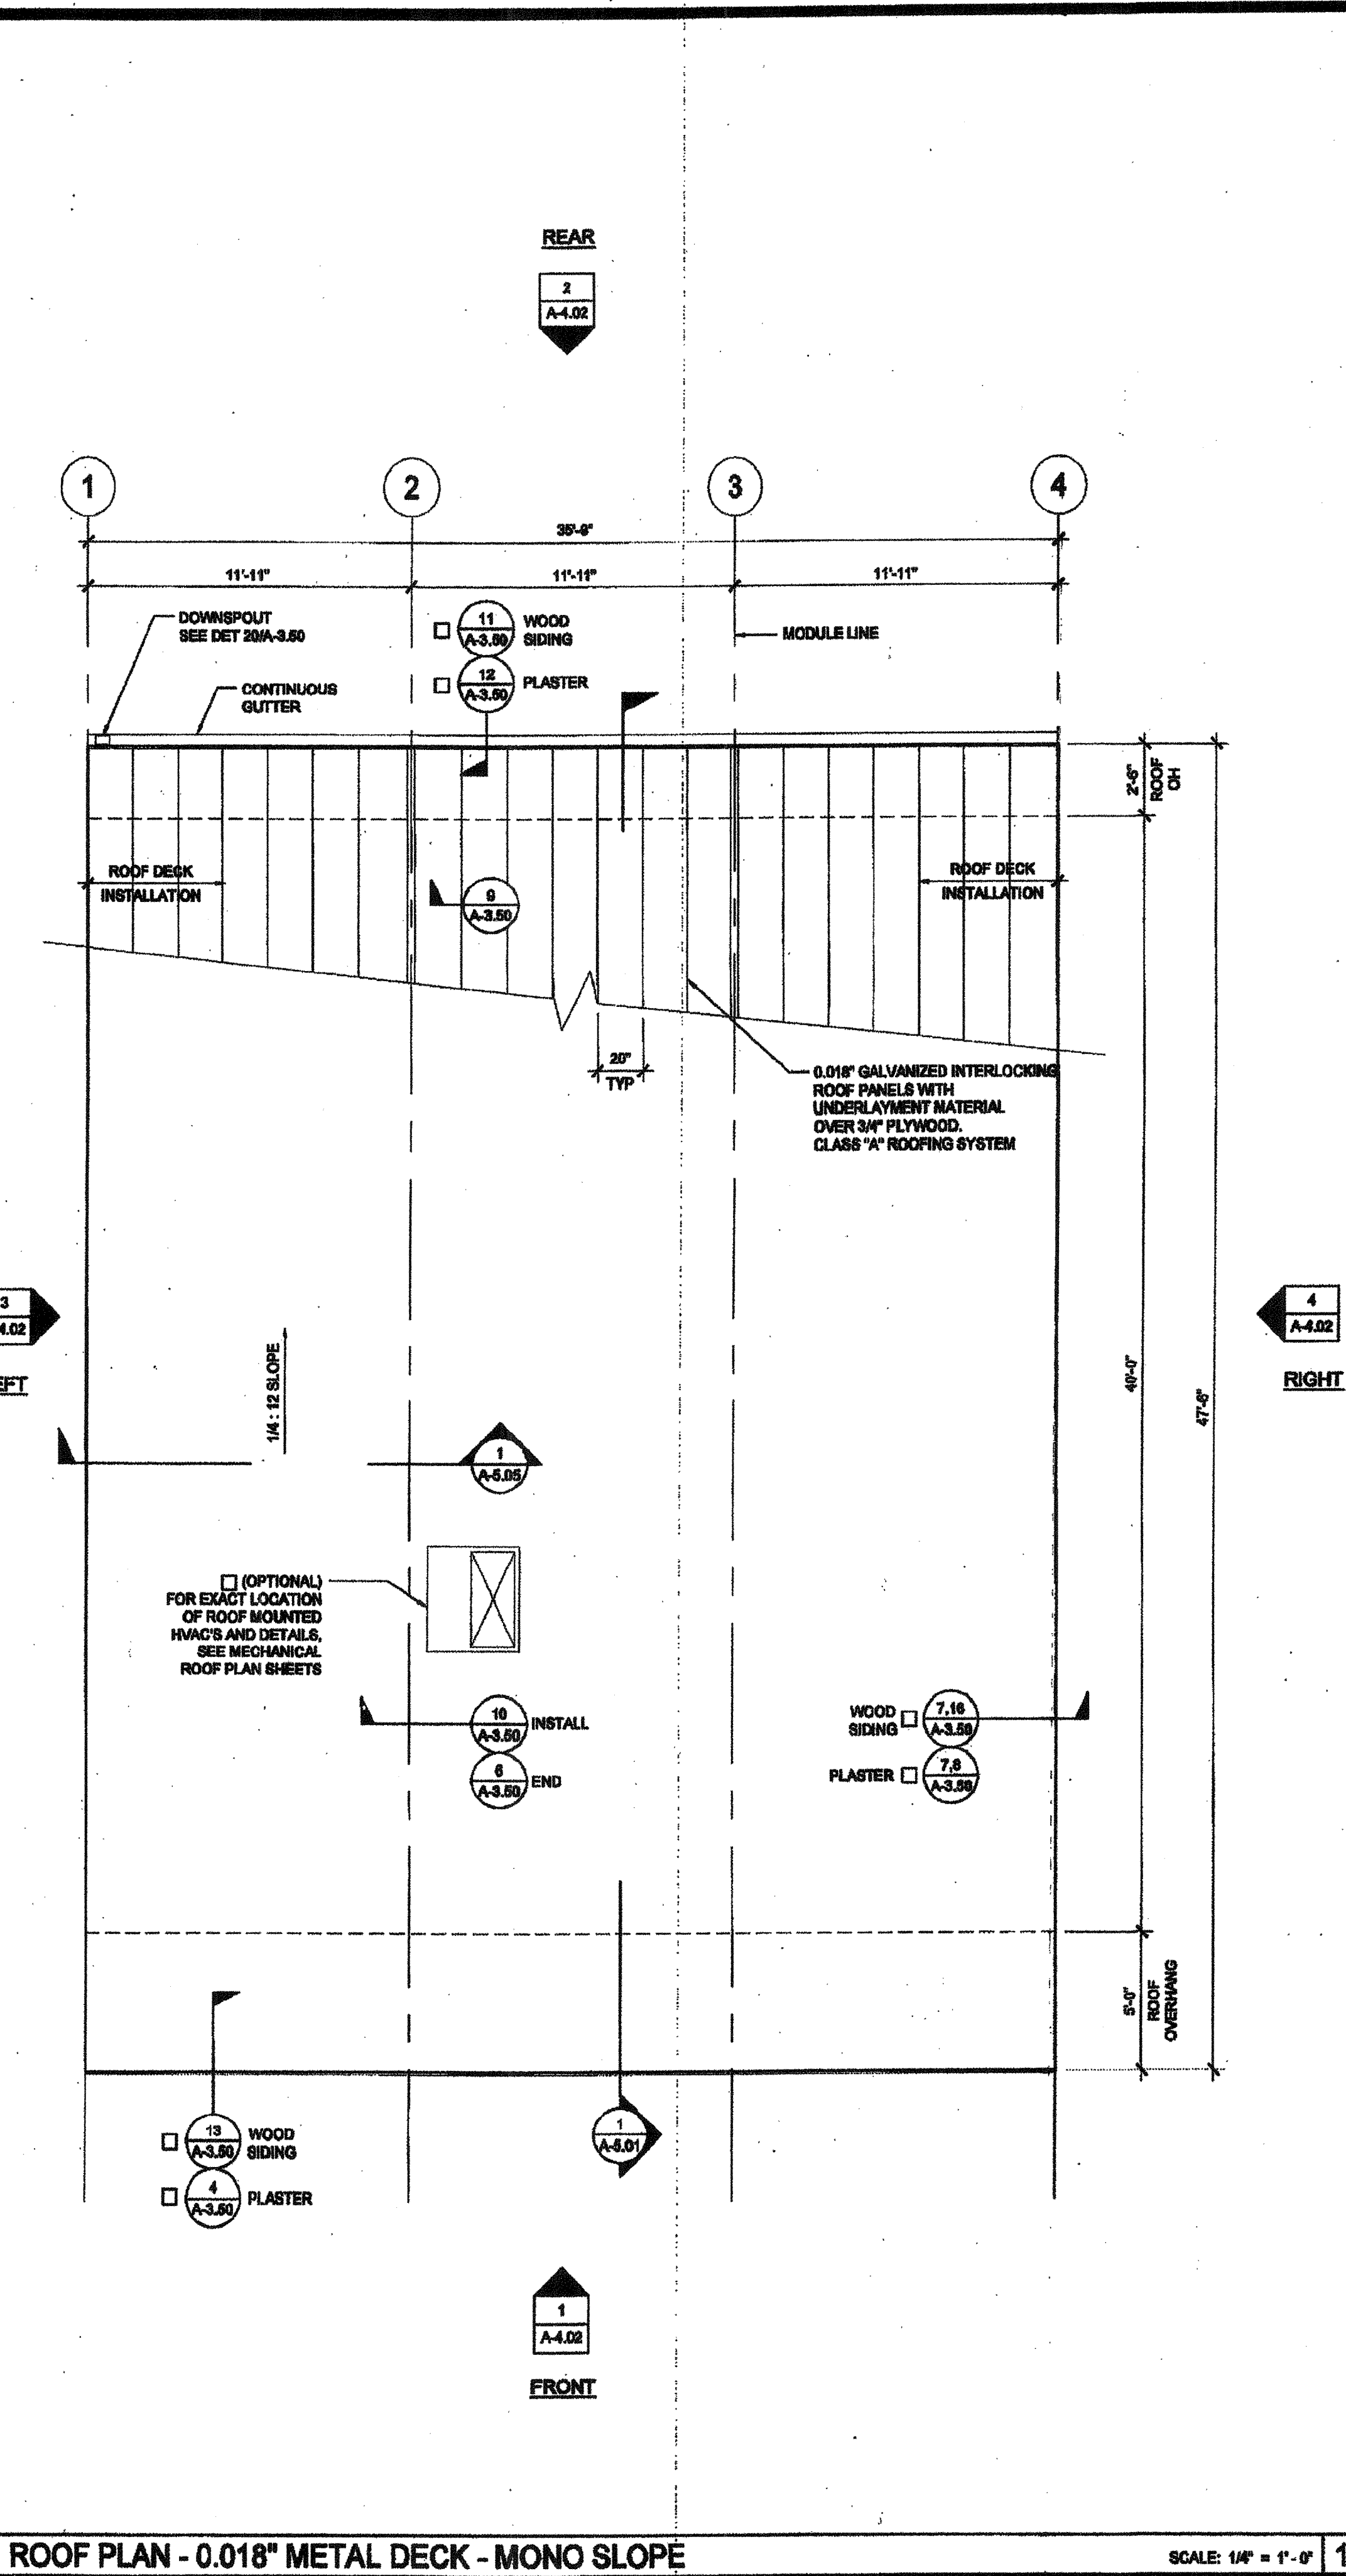

ROOF PLAN - 0.018" METAL DECK - MONO SLOPE

SCALE: 1/4" = 1'-0"

NOTES

- GROUP E OCCUPANCIES - BUILDINGS SHALL HAVE ROOF COVERINGS AS SPECIFIED IN CBC TABLE 1905.1 - CLASS A.
- LOCATIONS OF DRAFTSTOP AND/OR FULL HEIGHT PARTITIONS AS REQUIRED PER CBC-717.4.3 SHALL BE SHOWN ON PROJECT SPECIFIC PLANS.

THESE DRAWINGS AND ALL MATERIAL CONTAINED HEREIN ARE THE PROPERTY OF SILVERCREEK INDUSTRIES, INC (SCI Inc) AND SHALL NOT BE REPRODUCED, COPIED OR OTHERWISE USED IN WHOLE OR IN PART TO ASSIST IN THE MAKING OF OR FOR THE PURPOSE OF FURNISHING ANY INFORMATION FOR THE MAKING OF DRAWINGS, PRINTS, APPARATUS OR PARTS THEREOF WITHOUT THE FULL KNOWLEDGE AND WRITTEN CONSENT OF SCI Inc. ALL PATENTABLE MATERIAL CONTAINED HEREIN AND ORIGINATING WITH SCI Inc SHALL BE THE PROPERTY OF SCI Inc.

SILVER CREEK INDUSTRIES, INC.

 BUILDING FOR THE NEXT GENERATION
 195 EAST MORGAN FERRIS, CALIFORNIA 92571
 PHONE: 951-943-8393 FAX: 951-943-8211

PROJECT NAME:
CLASS LEASING CLASSROOMS BLDG'S

SHEET TITLE:
ROOF PLAN
 36' x 40' - 0.018" METAL DECK
 MONO OR DUAL SLOPE

STAVARES ARCHITECTS
 ARCHITECTS
 2225 S. MICHIGAN STREET, SUITE 100, ANAHEIM, CA 92805
 (714) 943-8393
 www.stavares.com

122292011

ARCHITECT OF RECORD
 SUBMISSION

REGISTERED ARCHITECT
 STATE OF CALIFORNIA
 No. 40884
 Exp. 10-01-2015

PROJECT SPECIFIC STATE AGENCY APPROVAL

IDENTIFICATION STAMP
 DIV. OF THE STATE ARCHITECT
 OFFICE OF REGULATION SERVICES

04 11 28 92
 AC: [Signature]
 DATE: FEB 26 2015

ORIGINAL PC STATE AGENCY APPROVAL

IDENTIFICATION STAMP
 DIV. OF THE STATE ARCHITECT
 OFFICE OF REGULATION SERVICES

04 11 28 49
 AC: [Signature]
 DATE: AUG 28 2014

REVISIONS

| | |
|--|--|
| | |
| | |
| | |
| | |
| | |
| | |

SILVER CREEK INDUSTRIES
 29' x 40' PC

PROJECT NO:
 DRAWN BY:
 SCALE: AS NOTED
 DATE: 12-23-11

P.C. SHEET NUMBER
A-3.02

STK P 140

REVISED

IDENTIFICATION STAMP
 DIV. OF THE STATE ARCHITECT
 OFFICE OF REGULATION SERVICES

04 11 28 92
 AC: [Signature]
 DATE: FEB 26 2015

IDENTIFICATION STAMP
 DIV. OF THE STATE ARCHITECT
 OFFICE OF REGULATION SERVICES

04 11 28 92
 AC: [Signature]
 DATE: APR 25 2015