




KEY NOTES

- 1 DOWNSPOUT (TYE FOR 2" X 2" X 24 GA)
- 2 CONTINUOUS GUTTER 26 GA
- 3 22 GA MIN INTERLOCKING ROOF PANELS
- 4 MODLINE
- 5 RIDGELINE

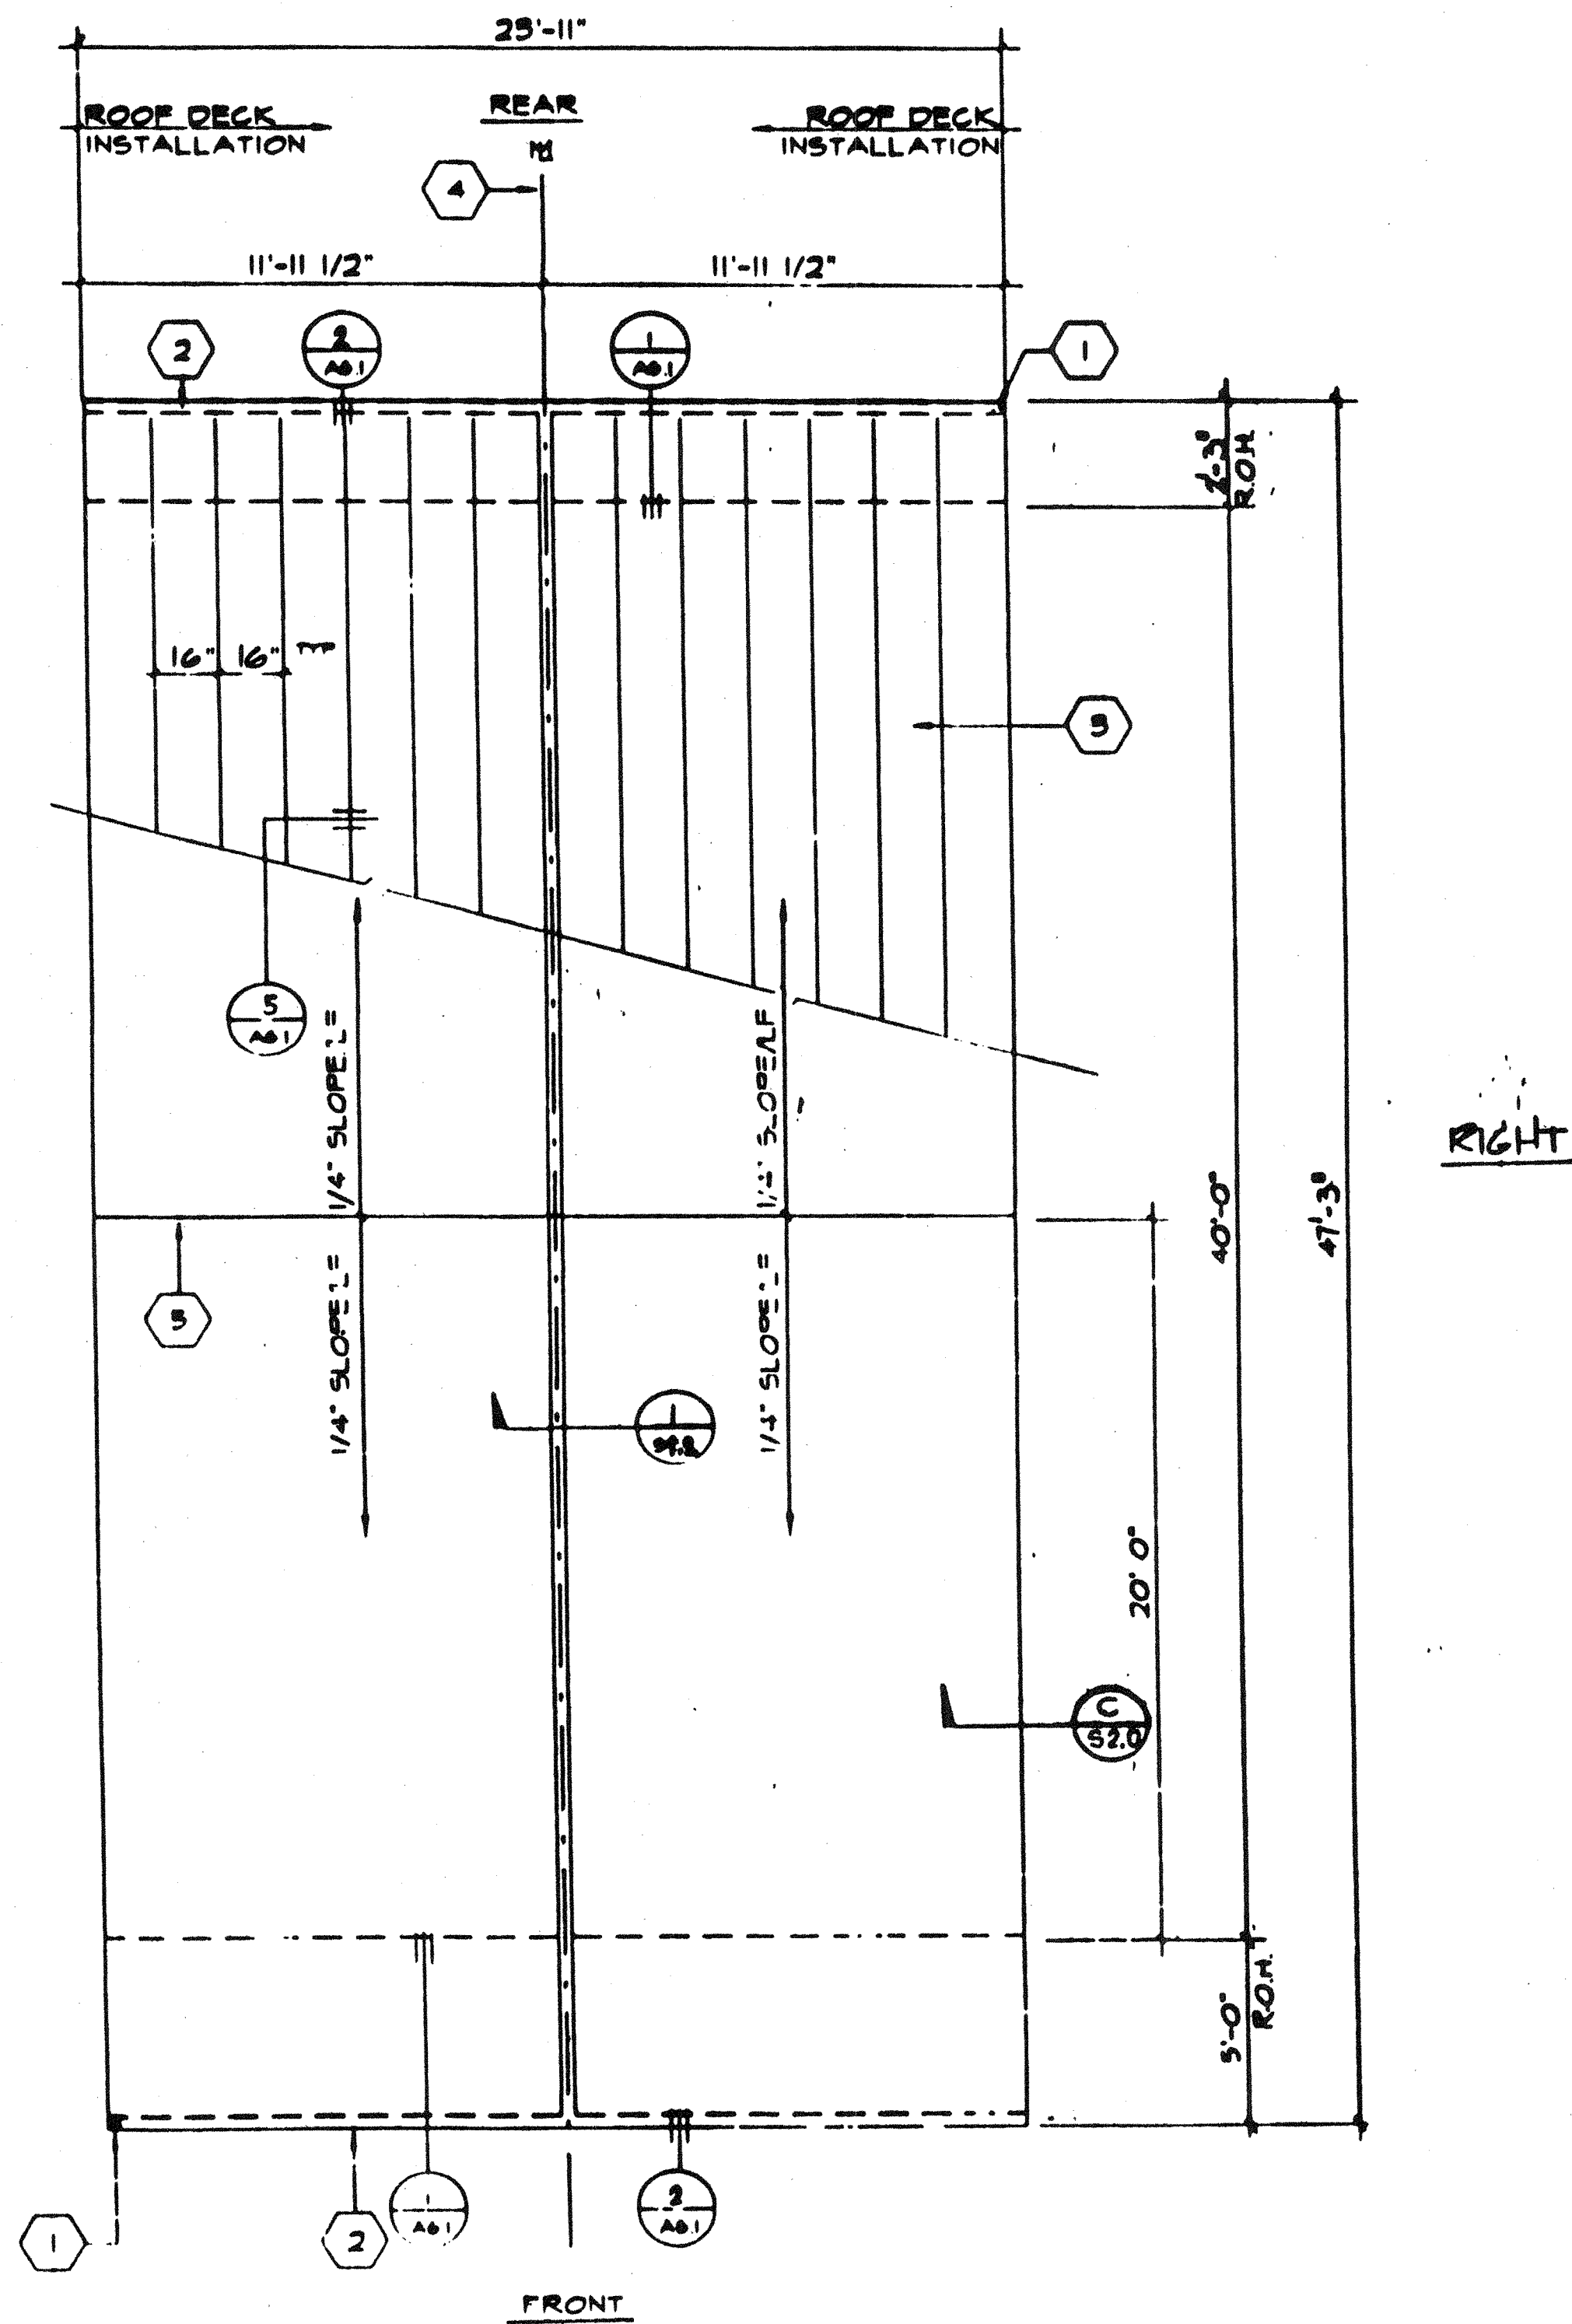

ROOF PLAN - DUAL PITCH

SCALE 1/4"=1'-0"

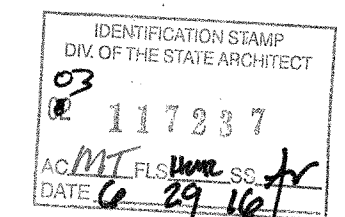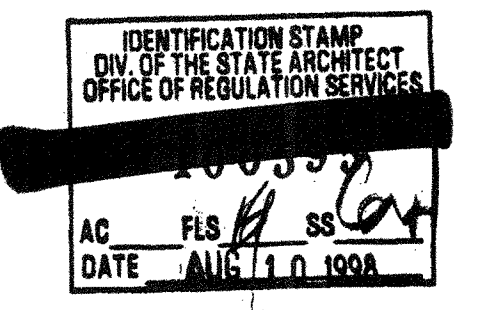

NOTE:
BUILDINGS HOLDING GRAP & OCCUPANCIES
SHALL HAVE ROOF COVERINGS AS SPECIFIED
IN TABLE 15A, C.B.C. CLASS A

STKP-39D

ARCHITECT	ELECTRICAL	STRUCTURAL	MECHANICAL	FIRE MARSHAL	ACCESS COMPLIANCE	STRUCTURAL SAFETY	2926	4012-084	DATE 2/20/00	2/26
ROOF PLAN								A2.0A		