


KEY NOTES

- 1 DOWNSPOUT TYPICAL FOR (1) SEE 8/A6.1
- 2 CONTINUOUS GUTTER
- 3 26GA. MIN. INTERLOCKING ROOF PANELS OVER 3/4" CDX PLYWOOD OVER AQUA BAR 15 (MH1) ROOFING UNDERLAYMENT RADCO LISTING #1109
- 4 MODLINE
- 5 NOT USED



NOTES

- 1. BUILDING HOUSING GROUP E OCCUPANCIES SHALL HAVE ROOF COVERINGS AS SPECIFIED IN TABLE 15A. C.B.C. CLASS A

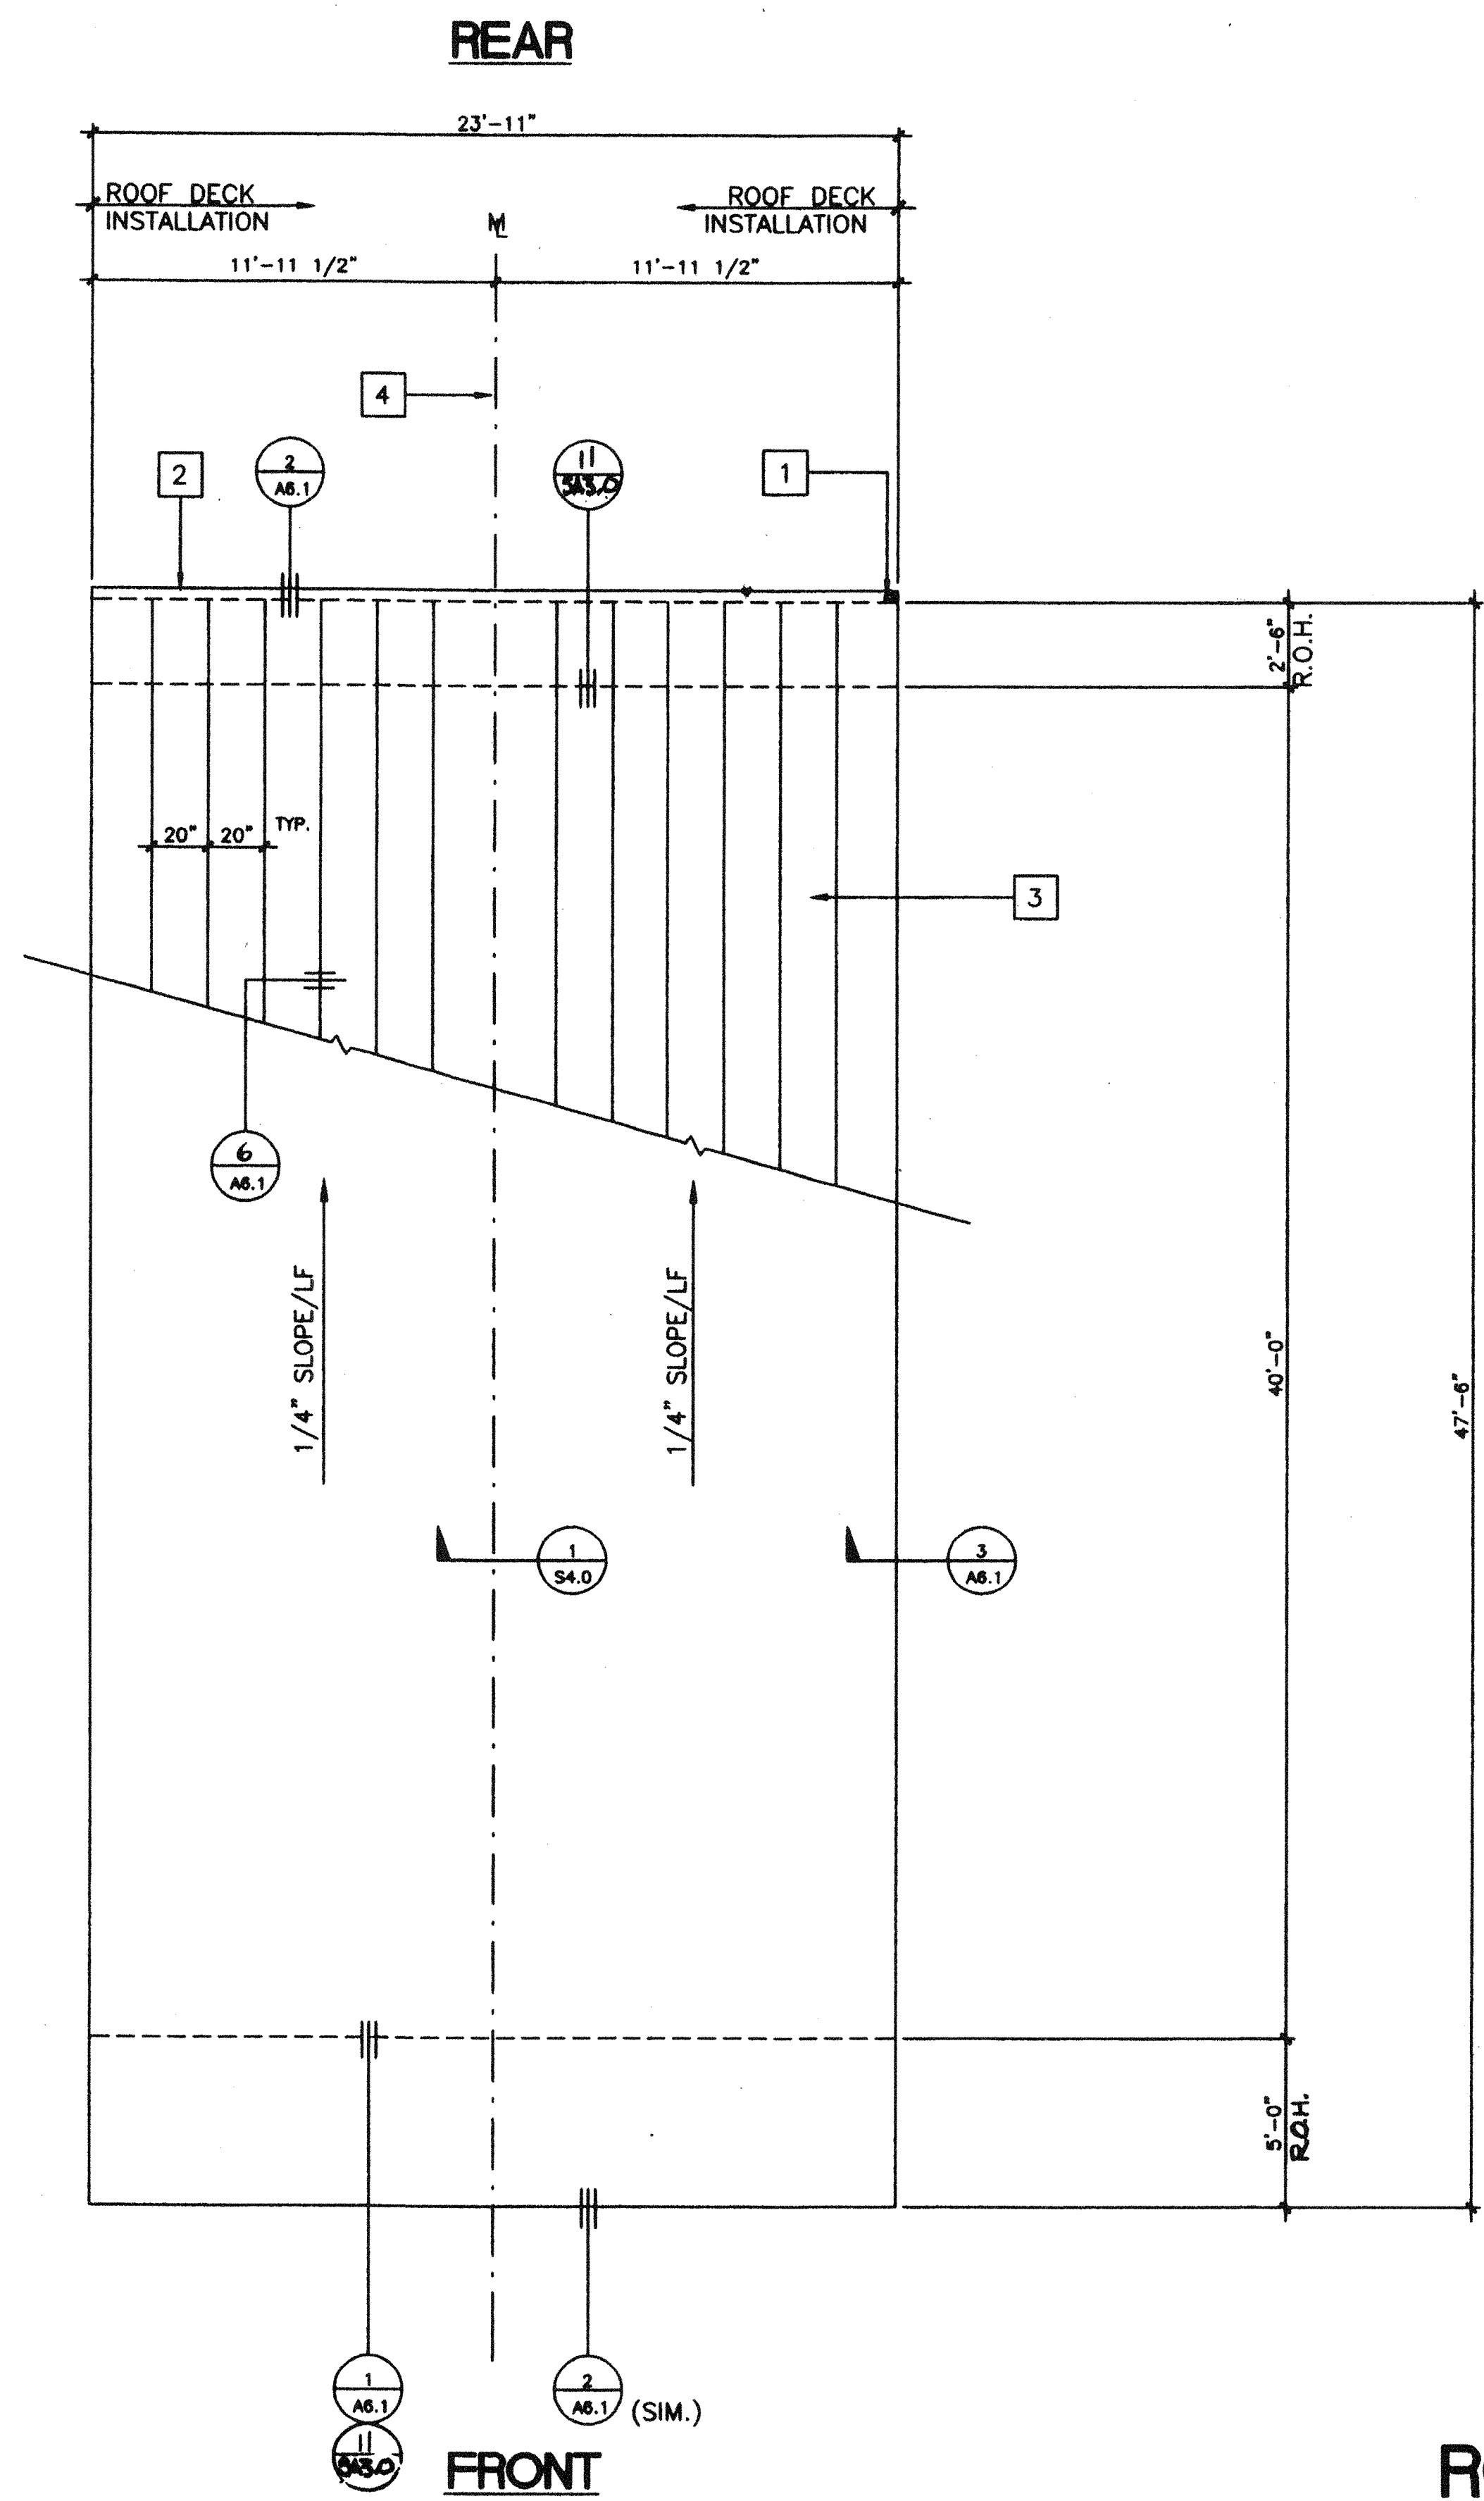

ROOF PLAN (MONO SLOPE)  
( 24' X 40' )

SCALE 1/4"=1'-0"

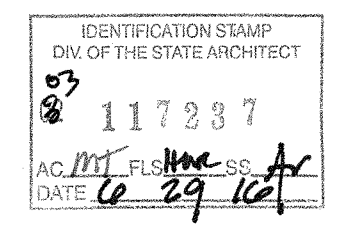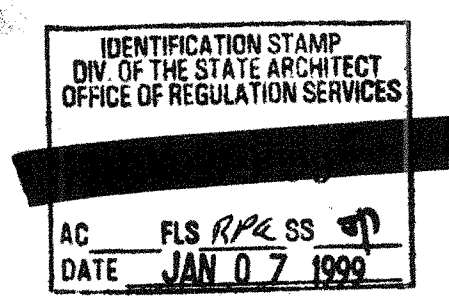

STKP-42M 11/24/98

REVISED

REVISIONS	Electrical Engineer's Seal	Mechanical Engineer's Seal	Structural Engineer's Seal	Architects Seal	Division of the State Architect	MODTECH INC.	PROJECT NUMBER: 29 86	© MODTECH, INC. 1997	drawn by: 4012-088
1									date: 05 JAN 99
2									checked by: 2986
3									date: 05 JAN 99
4									Modtech project no:
5									MODTECH Index No.

Electrical Engineer's Seal

Mechanical Engineer's Seal

Structural Engineer's Seal

Architects Seal

Division of the State Architect

MODTECH INC.

2830 BARRETT AVENUE  
PERRIS, CALIF. 92572  
PH (909) 943-4014  
FAX (909) 940-0427

PROJECT NUMBER: 29 86

© MODTECH, INC. 1997

drawn by: 4012-088  
checked by: 2986  
date: 05 JAN 99  
Modtech project no:  
MODTECH Index No.

AA2.0