



TYPICAL DOOR (INT) FRAME SECTION  
SCALE 3/4" = 1'-0"


TYP. DOOR FRAME SECT. FOR CLASS 'C' FIRE DOORS  
SCALE 3/4" = 1'-0"

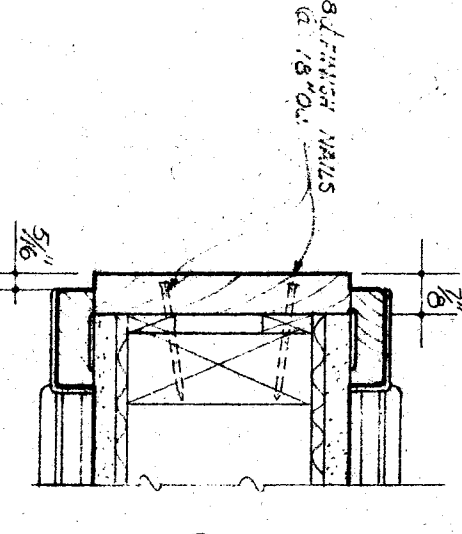


CASED OPENING FRAME SECTION  
SCALE 3/4" = 1'-0"

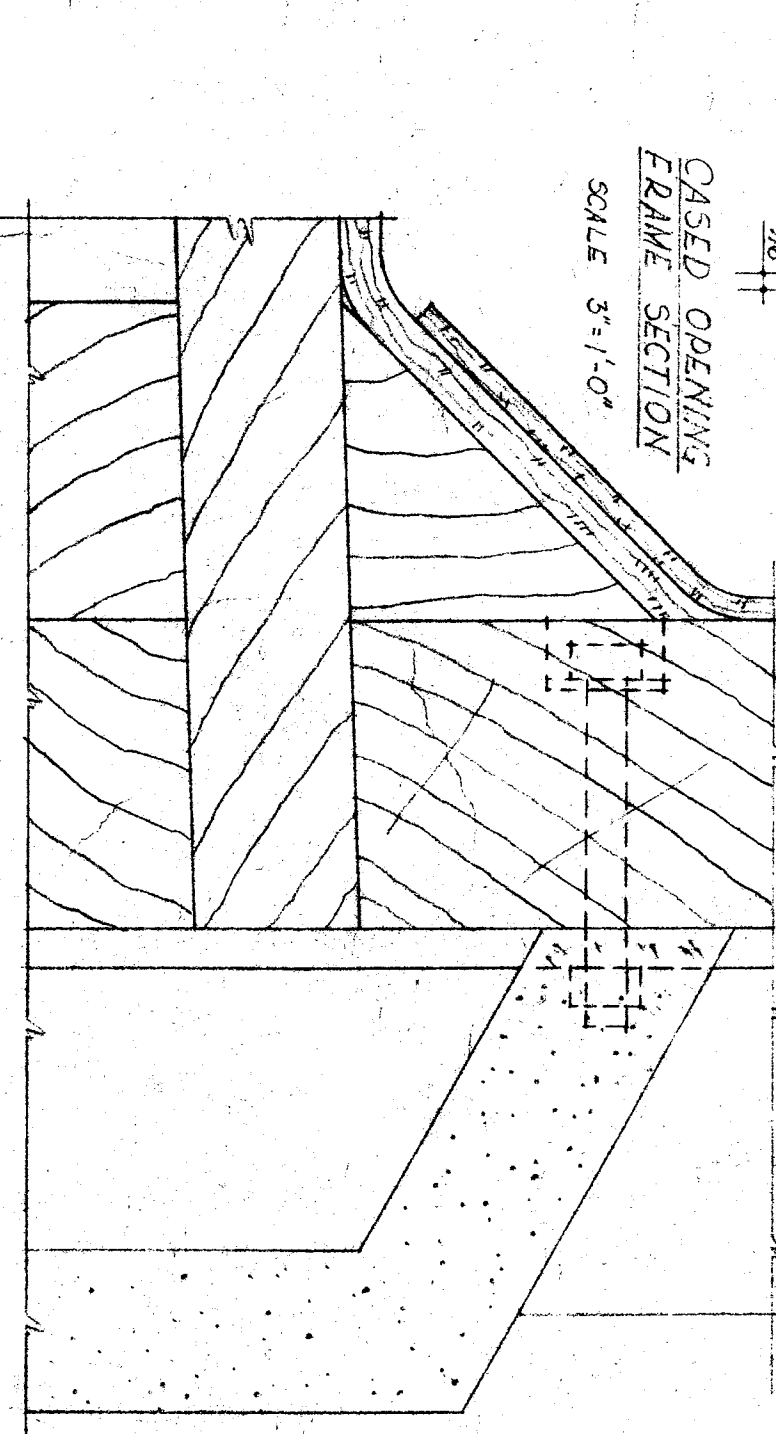


F.S. SECTION SKYLIGHT  
SCALE 3/4" = 1'-0"

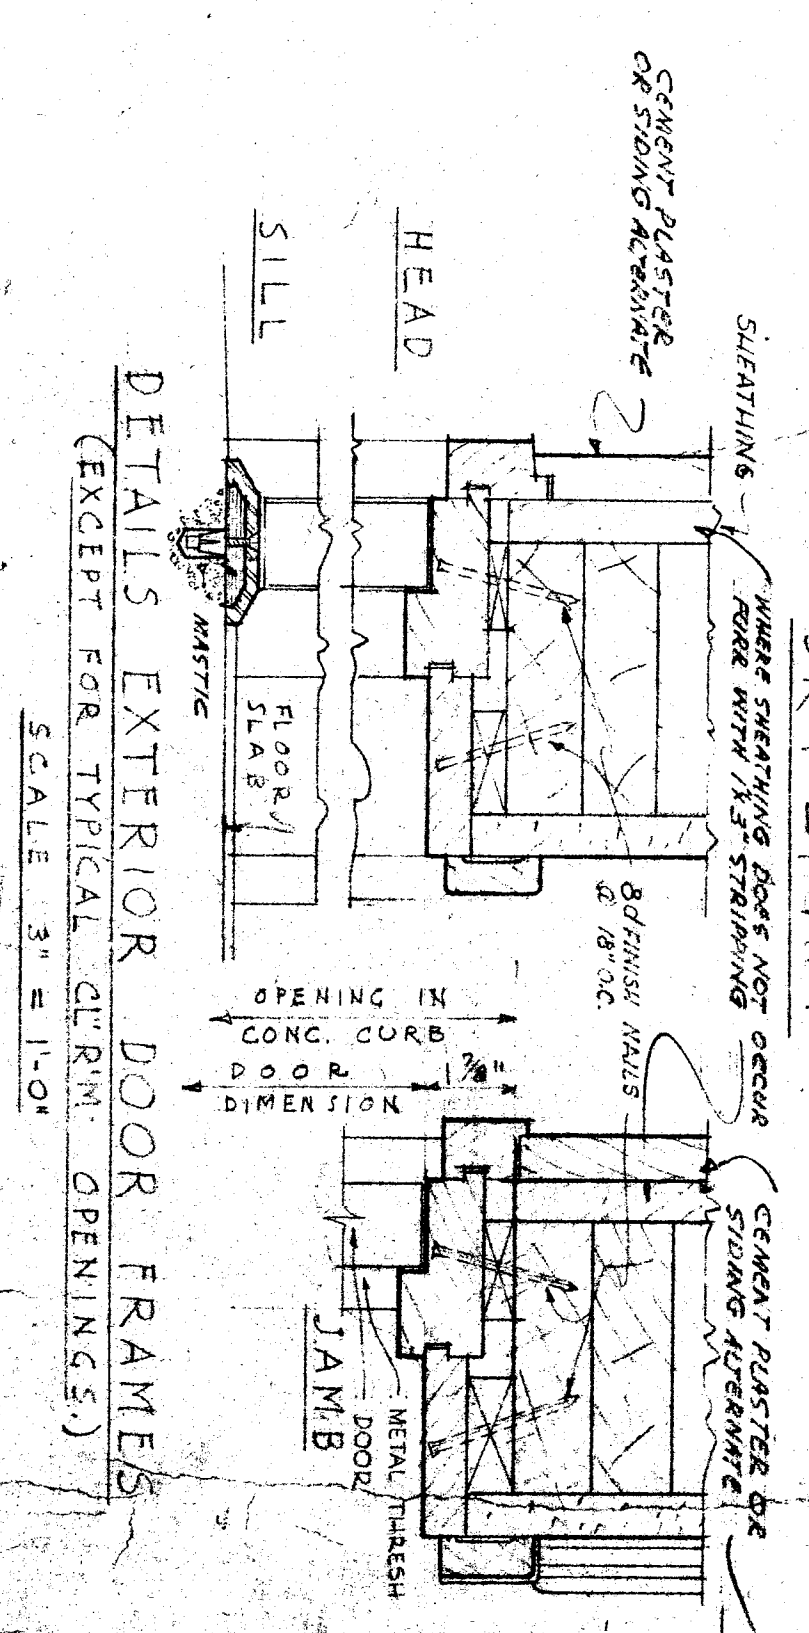

DETAILS EXTERIOR DOOR FRAMES (EXCEPT FOR TYPICAL CLERESTORY OPENINGS)  
SCALE 3/4" = 1'-0"

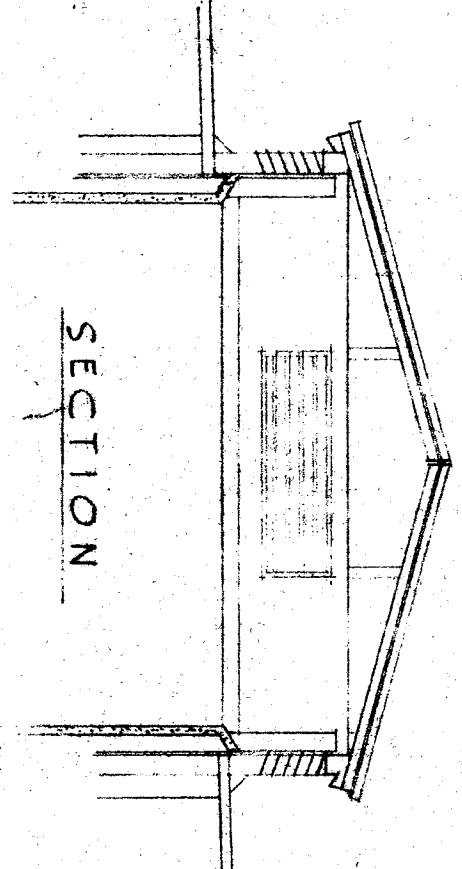


SECTION  
SCALE 3/4" = 1'-0"

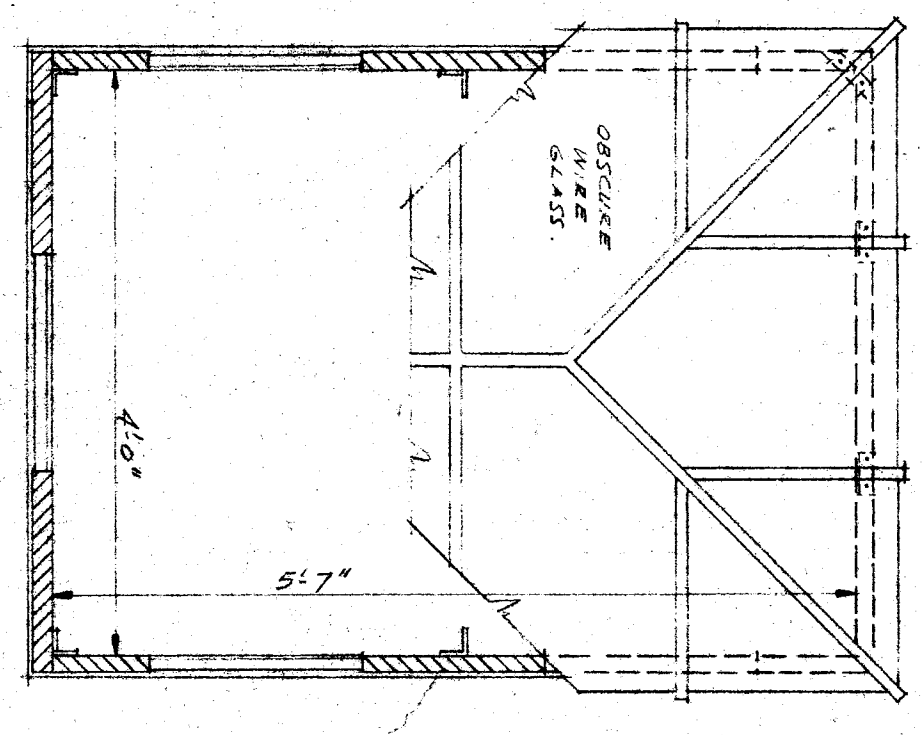


PLAN


SKYLIGHT DETAIL  
SCALE 3/4" = 1'-0"

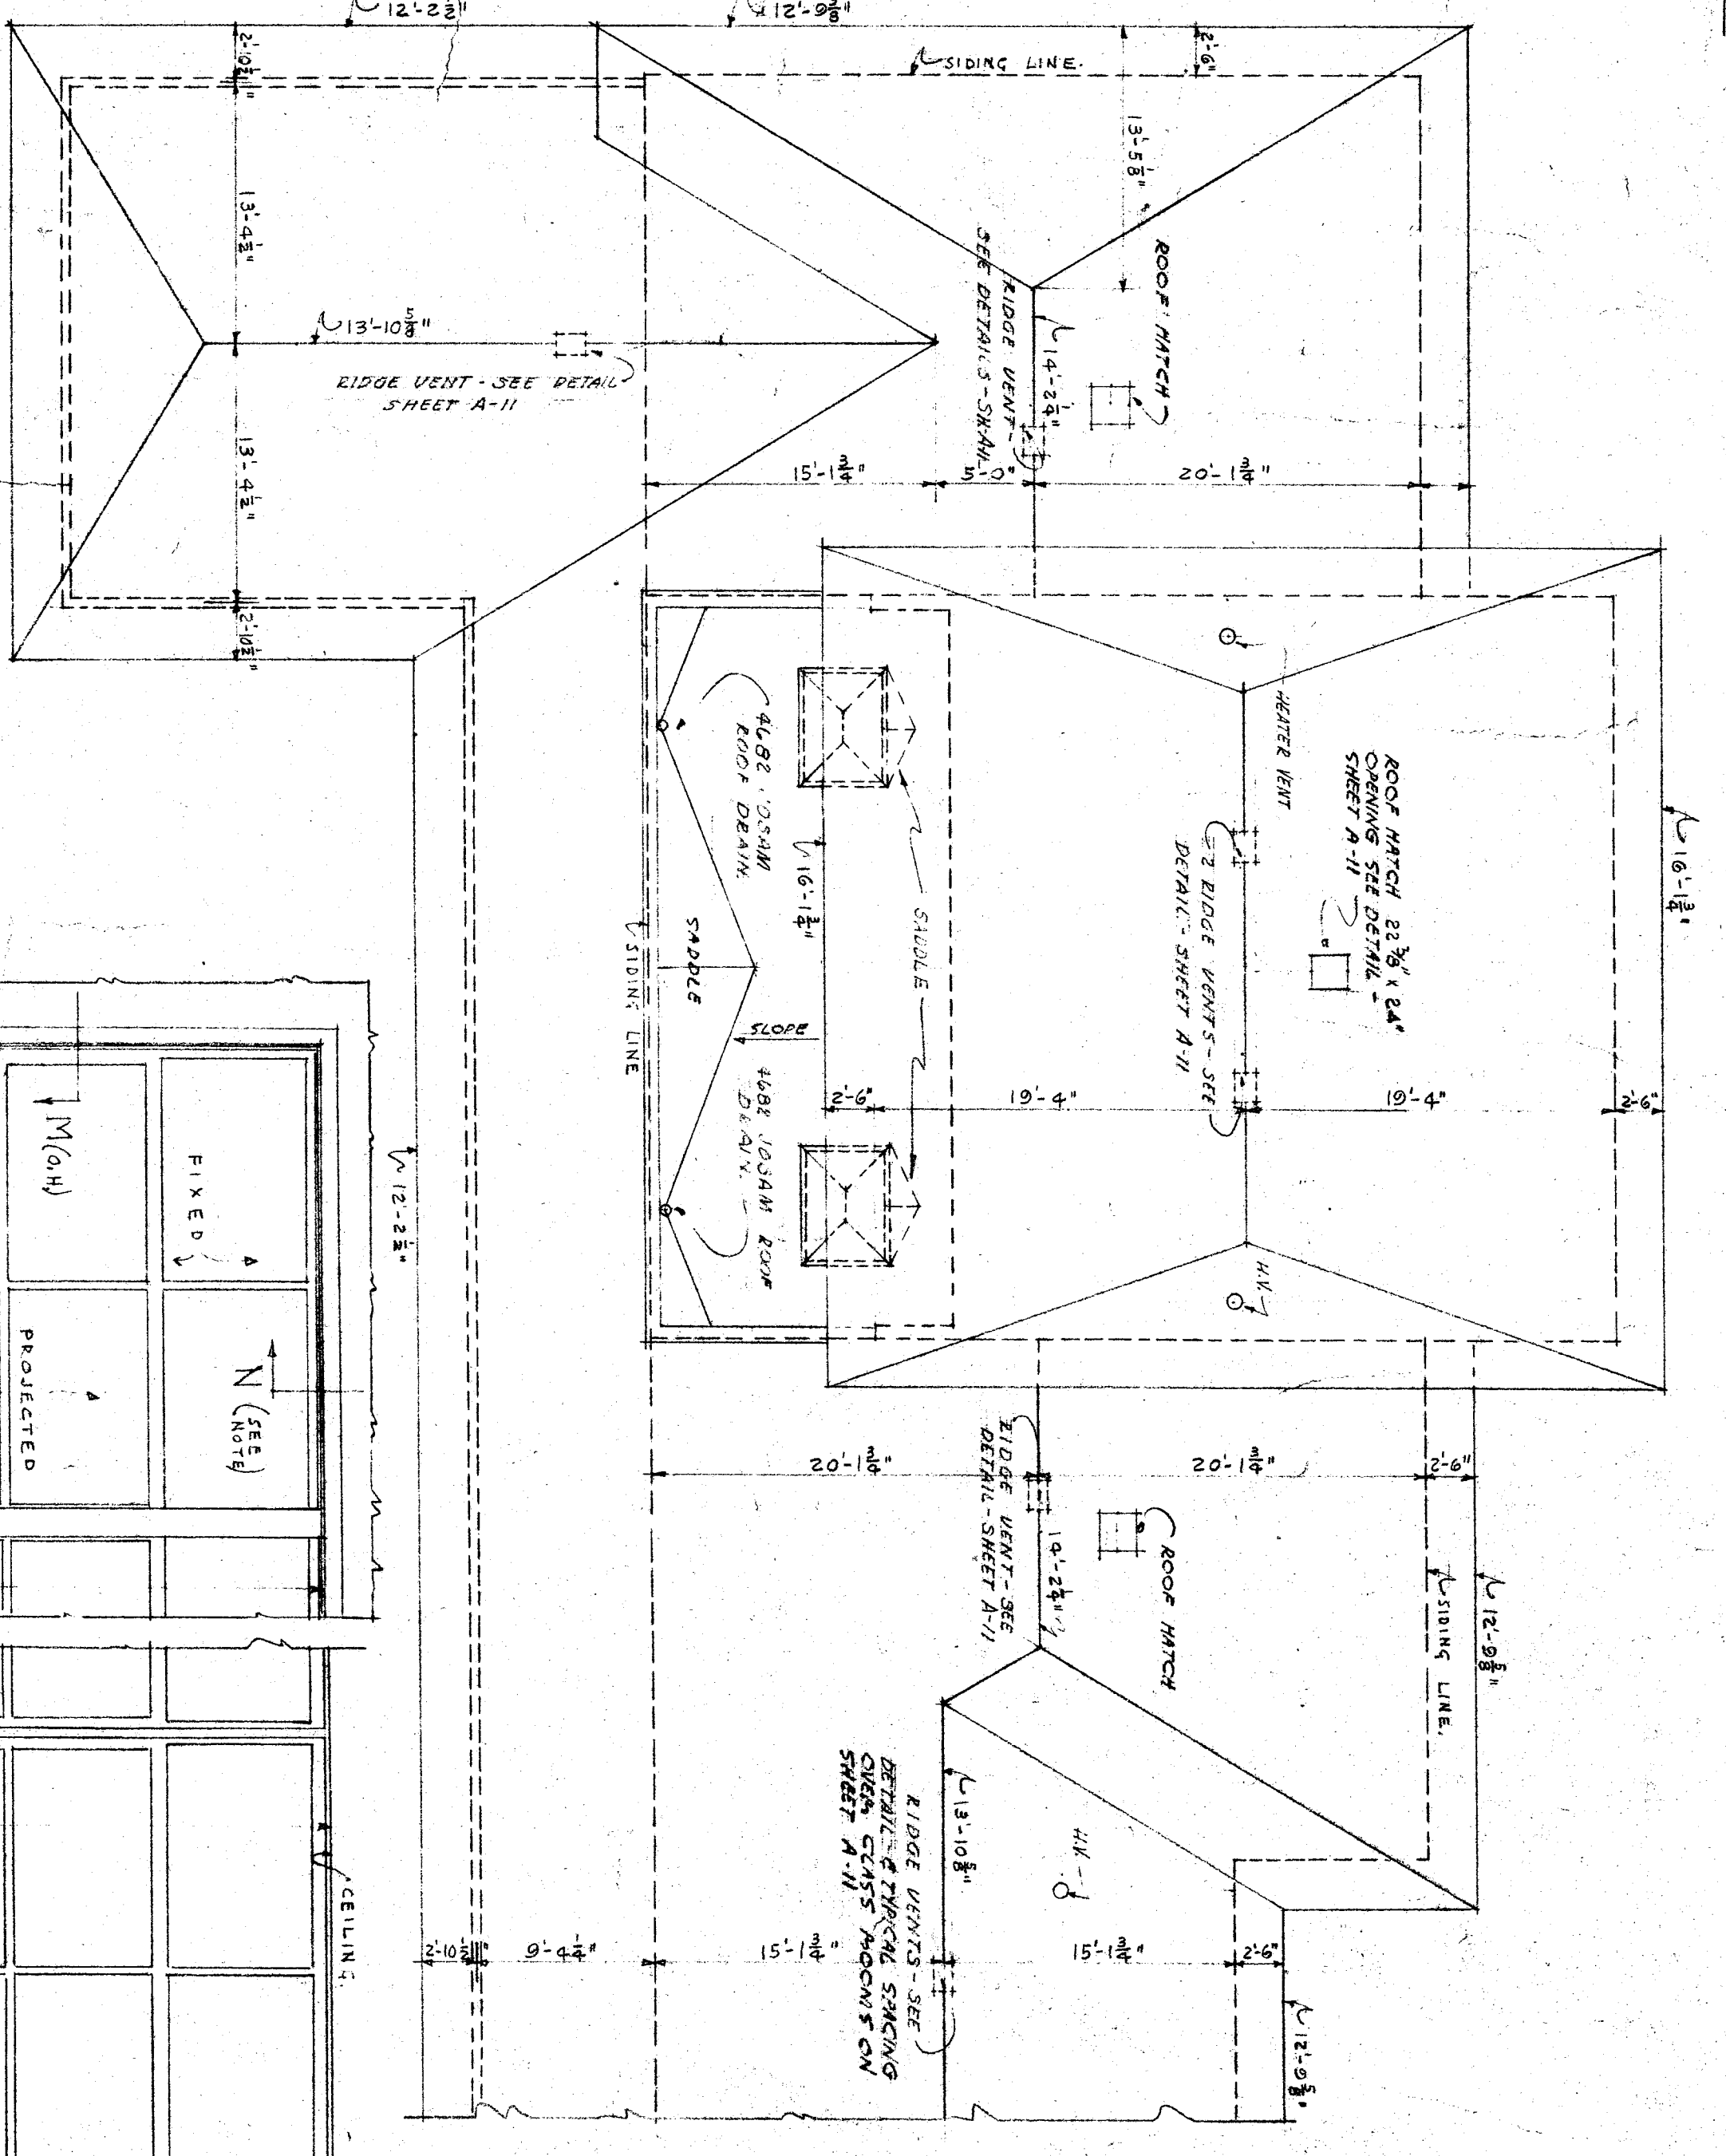


PART ROOF PLAN OF WING 'C'  
SEE SHEET A-11 FOR R.E. OF WING 'C' & PART OF WING 'A'  
SCALE 1/4" = 1'-0"

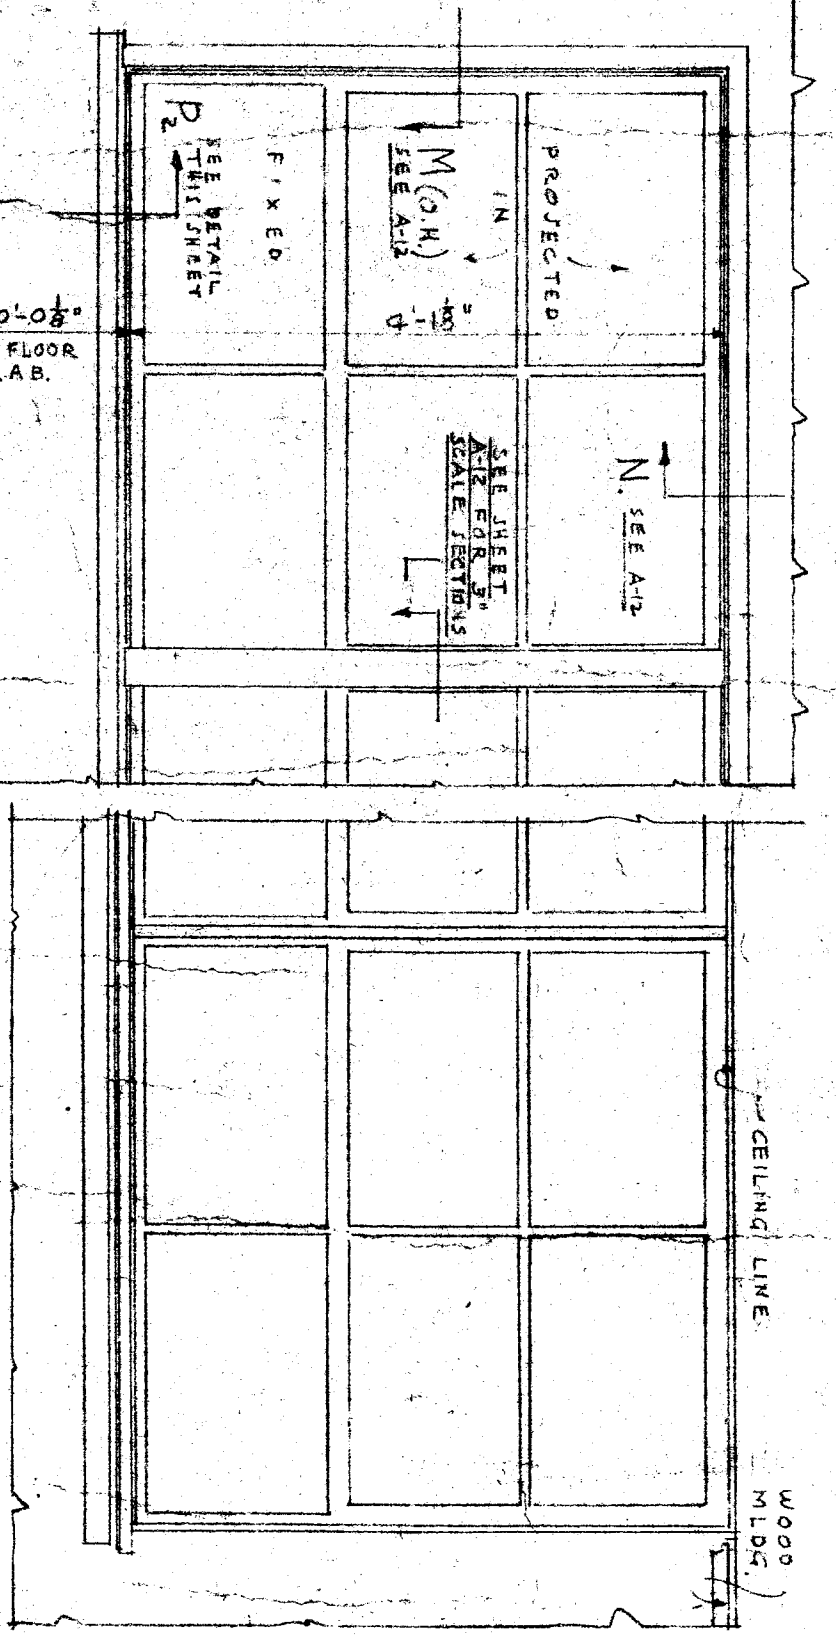


ELEVATIONS KINDERGARTEN CLERESTORY WINDOWS  
SCALE 3/4" = 1'-0"

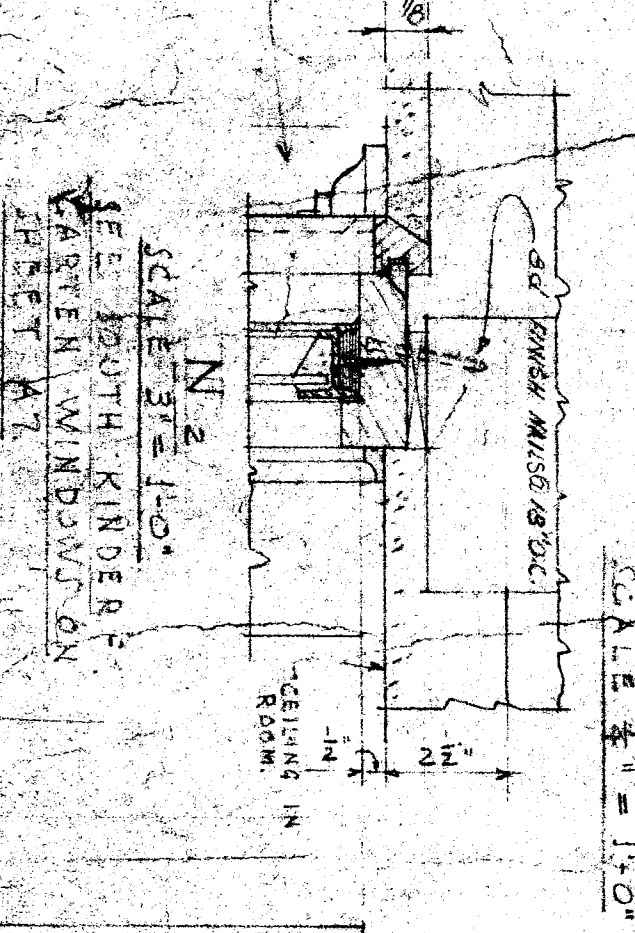


ELEVATIONS KINDERGARTEN EXTERIOR  
SCALE 3/4" = 1'-0"

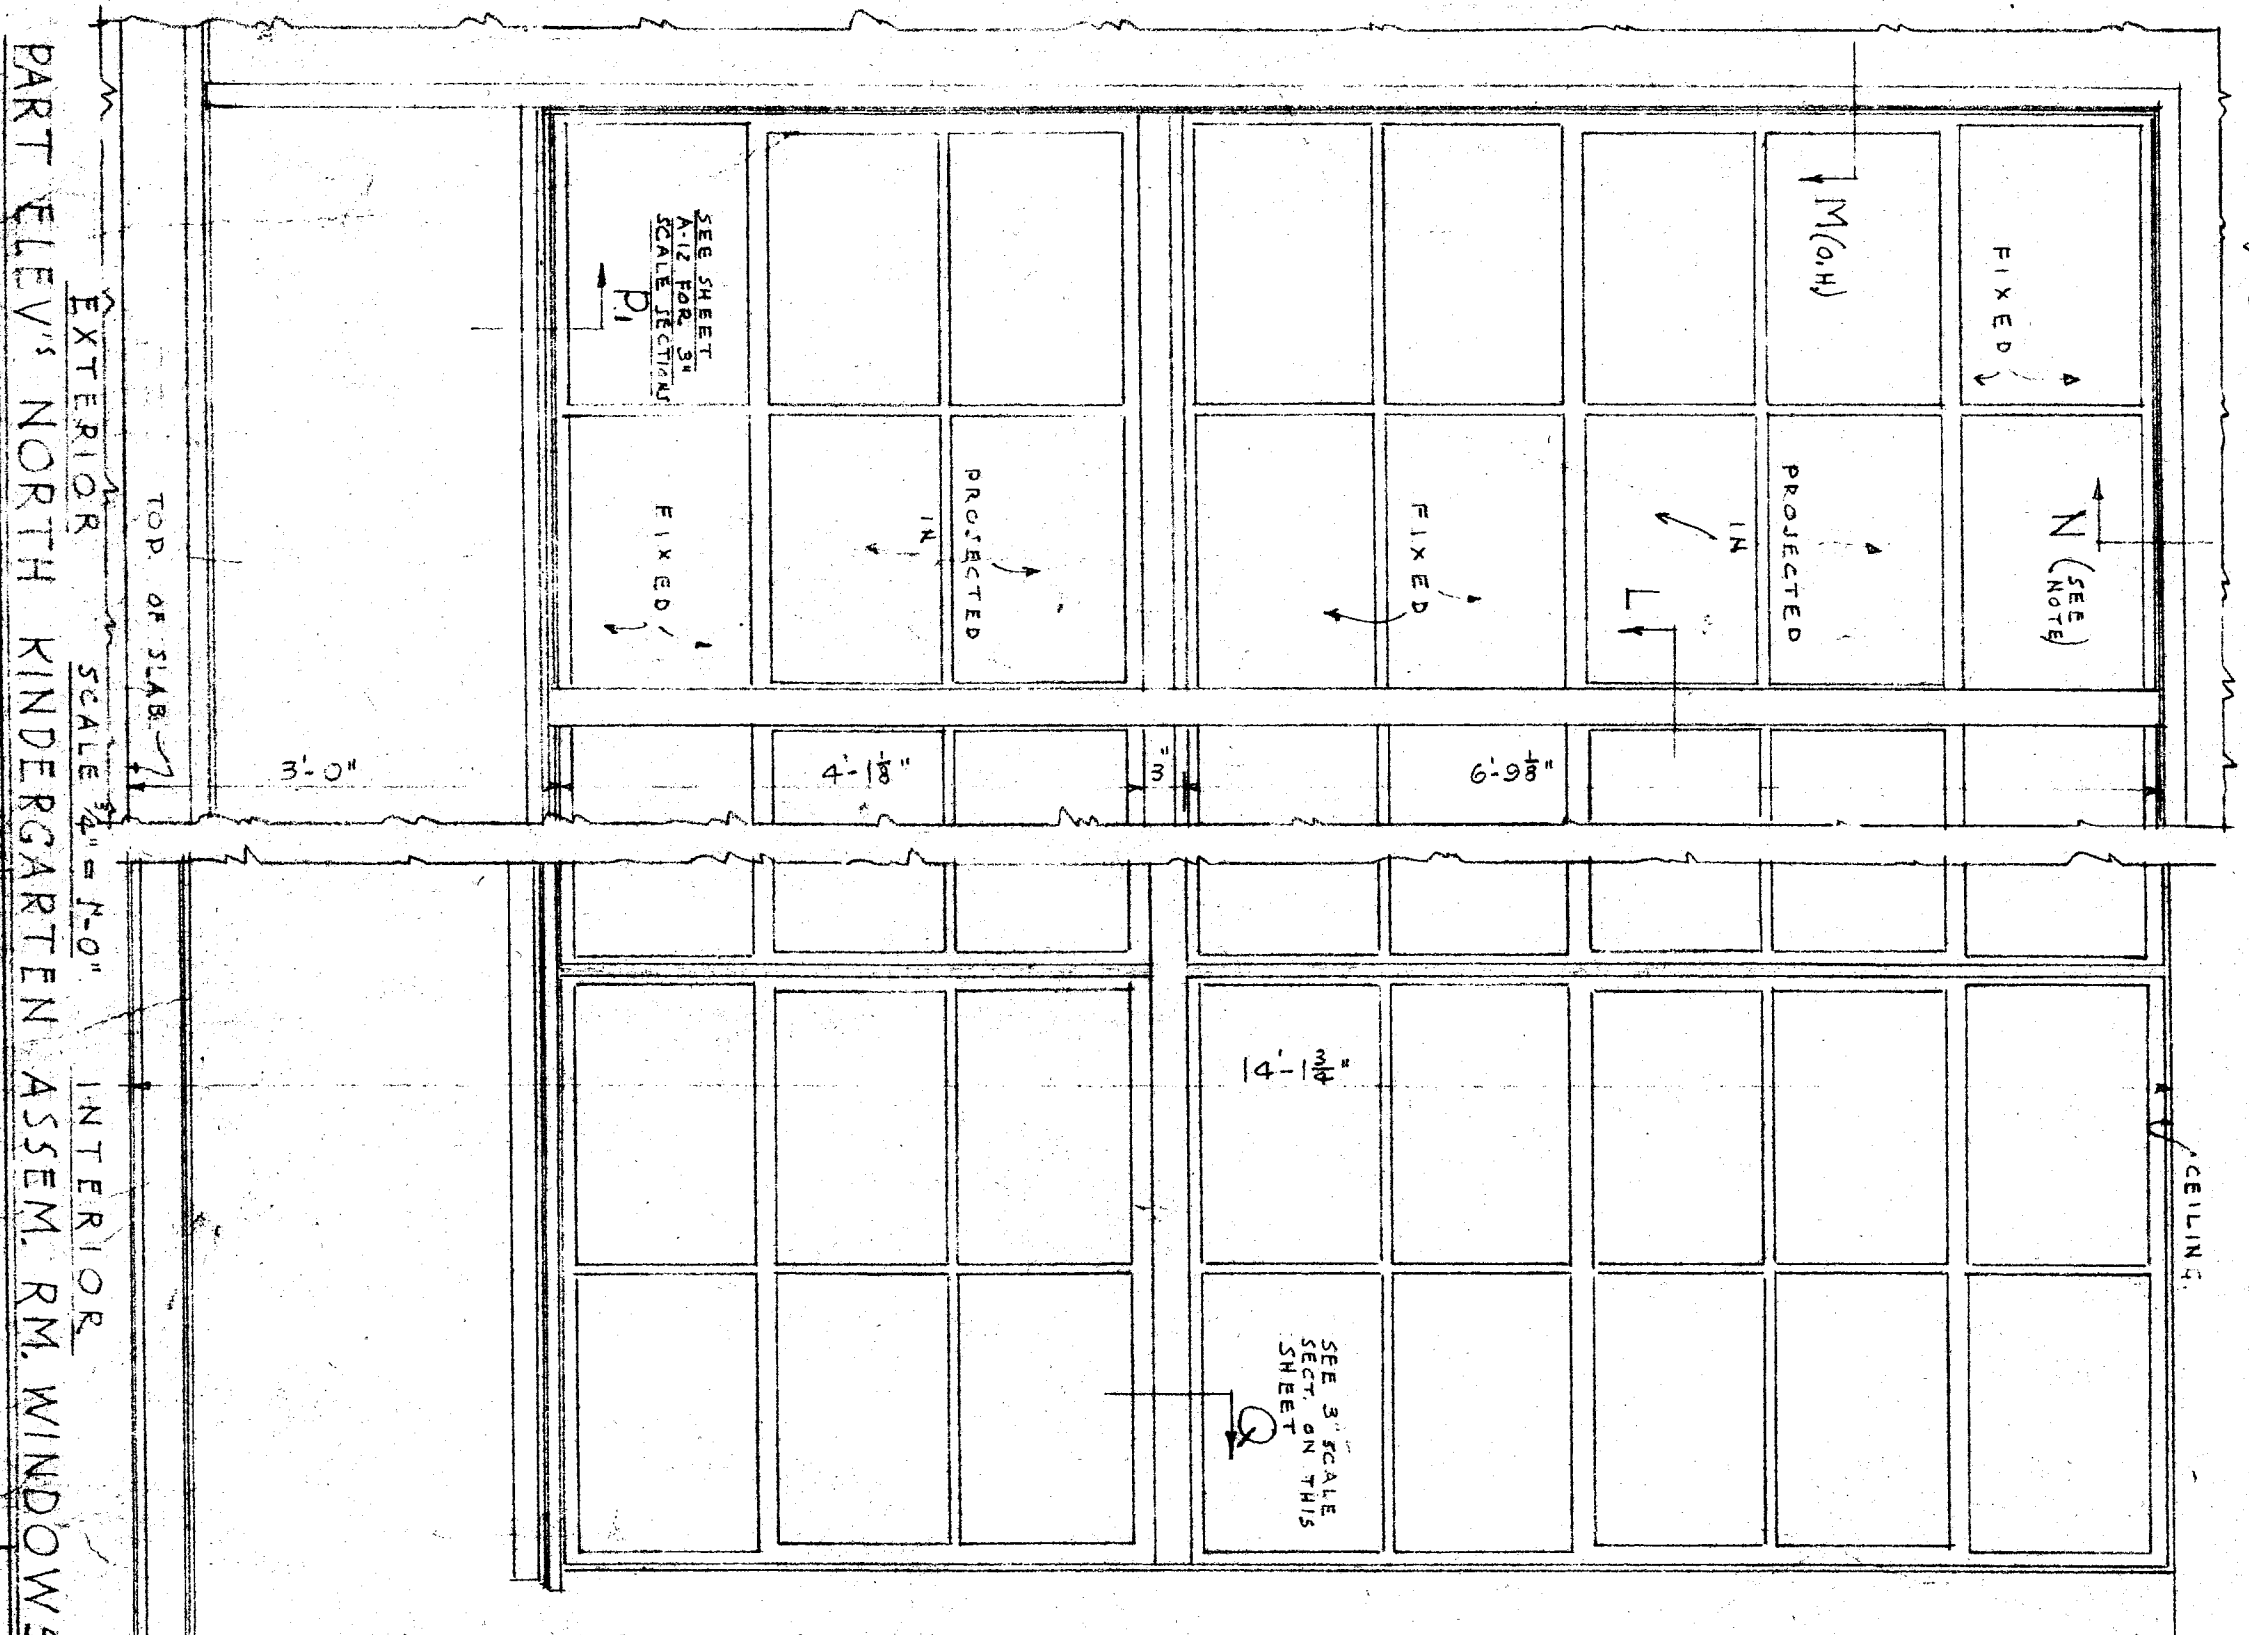

PART ELEV. NORTH KINDERGARTEN ASSEM. RM. WINDOWS  
SCALE 3/4" = 1'-0"

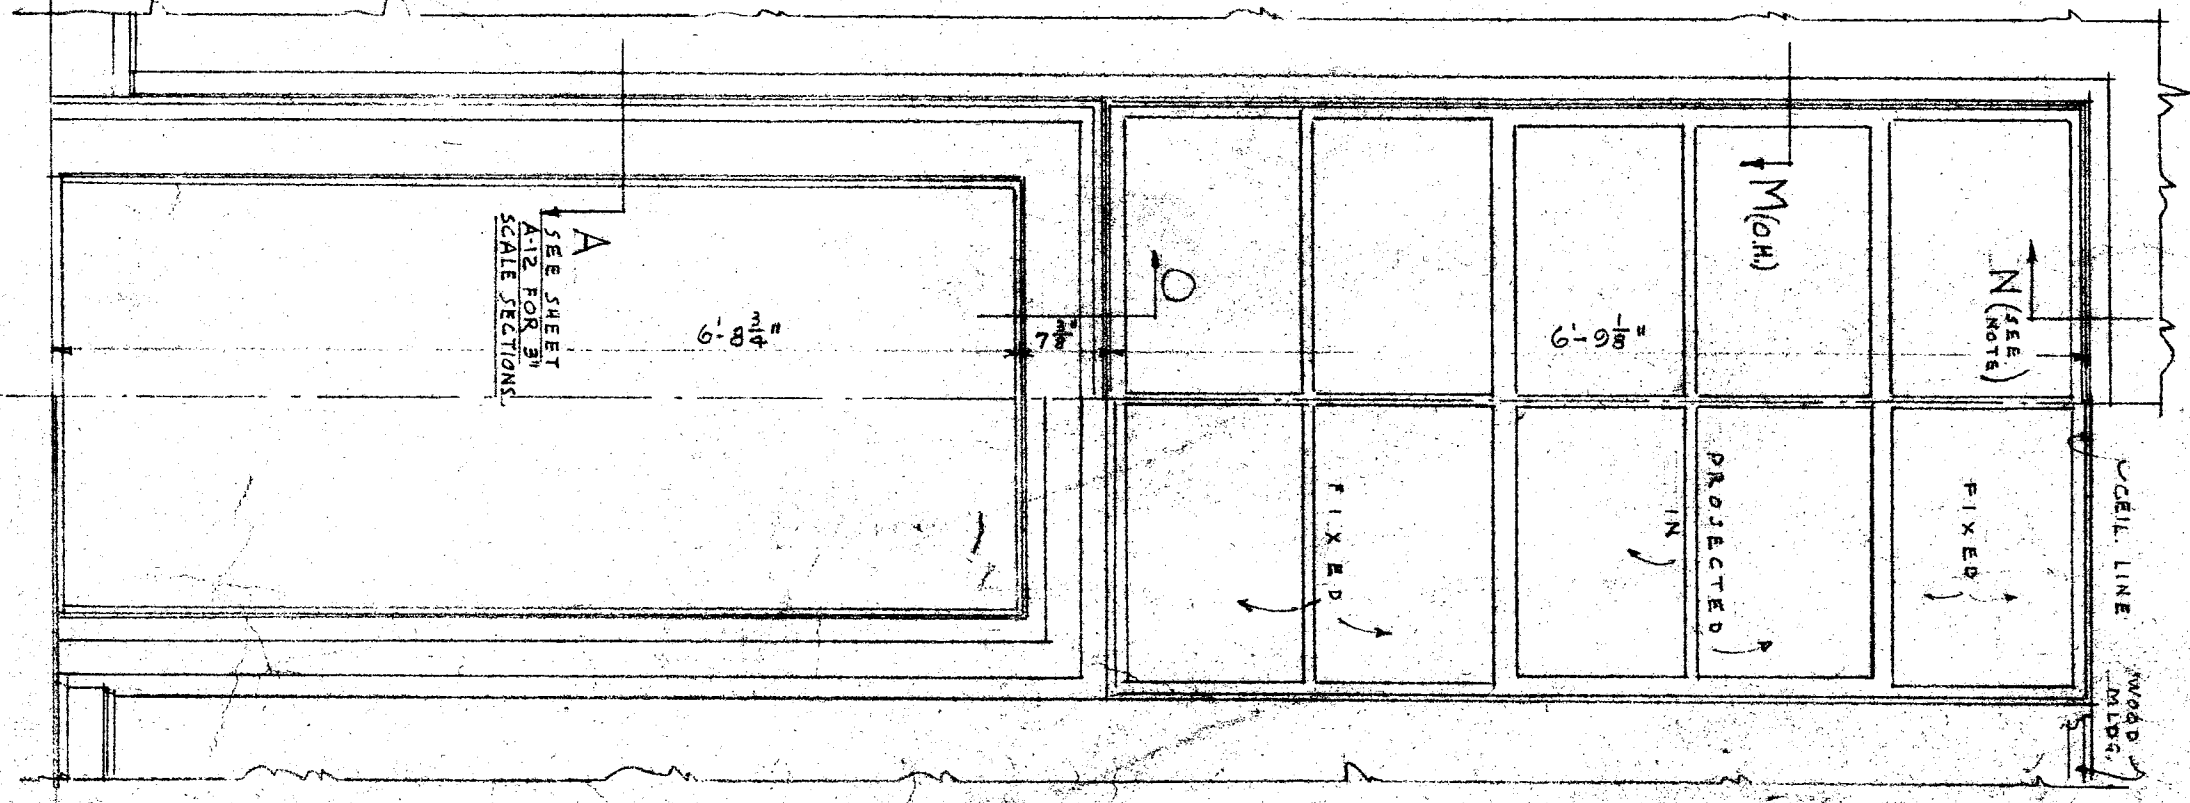

ELEVATIONS E. & W. EXT. OPENINGS OF KINDERGARTEN ASSEMBLY ROOM  
SCALE 3/4" = 1'-0"

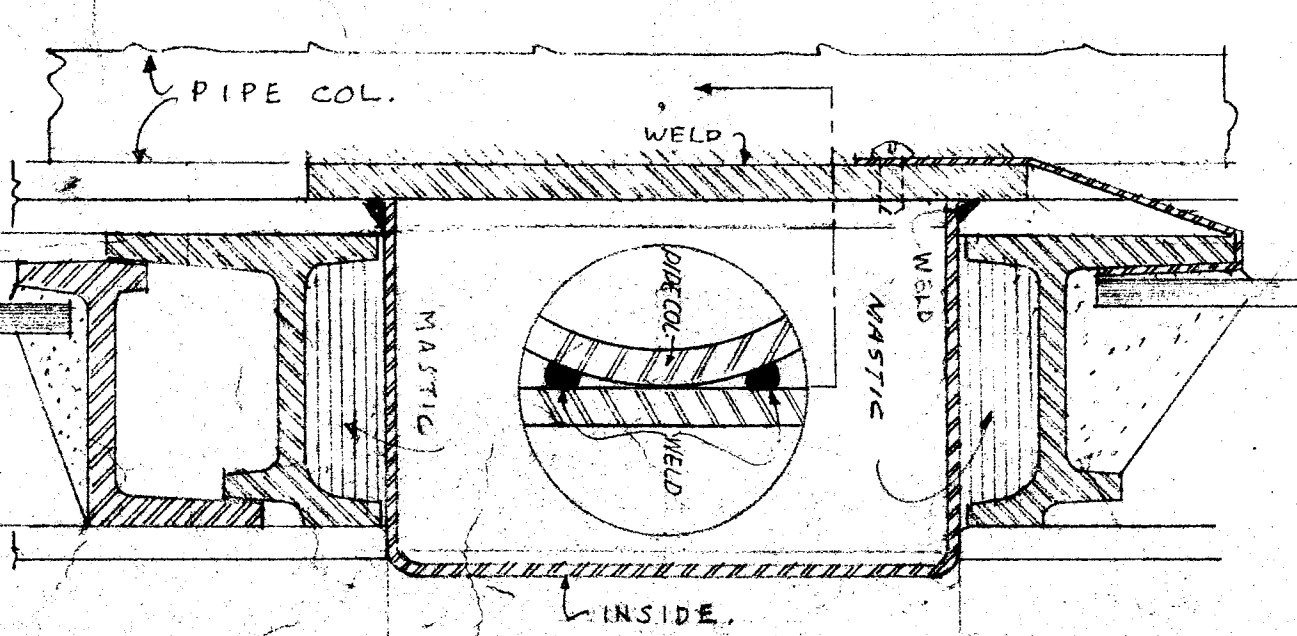

SECT. Q  
SCALE FULL SIZE

STATE OF CALIFORNIA  
DEPARTMENT OF PUBLIC WORKS  
DIVISION OF ARCHITECTURE  
3-17-48  
H. W. B. B. B.  
ARCHITECT

STATE OF CALIFORNIA  
SCHOOL DISTRICT  
BANKSFIELD CITY SCHOOLS  
DIVISION OF ARCHITECTURE  
3-17-48  
H. W. B. B. B.  
ARCHITECT

STATE OF CALIFORNIA  
SCHOOL DISTRICT  
BANKSFIELD CITY SCHOOLS  
DIVISION OF ARCHITECTURE  
3-17-48  
H. W. B. B. B.  
ARCHITECT

