




NORTH ELEVATION - WING "D1"
SCALE - 1/8" = 1'-0"

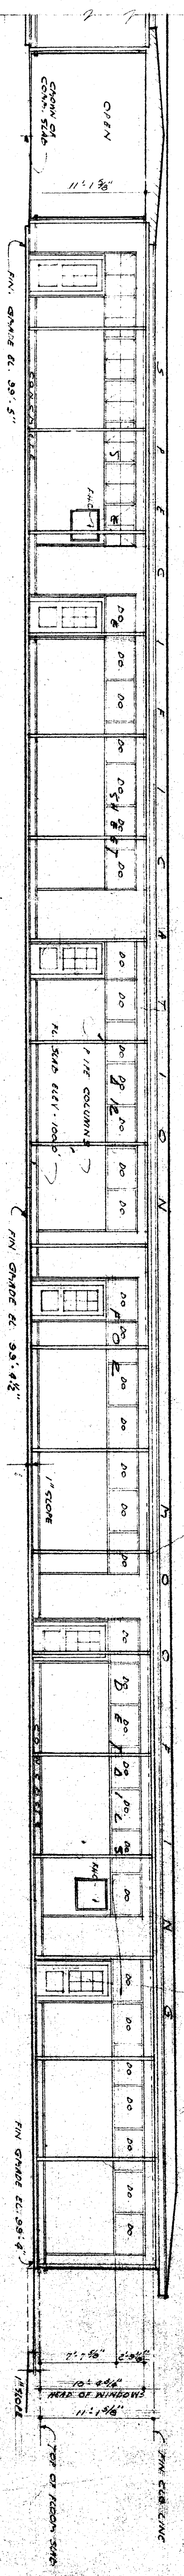

SOUTH ELEVATION - WING "D1"
SCALE - 1/8" = 1'-0"

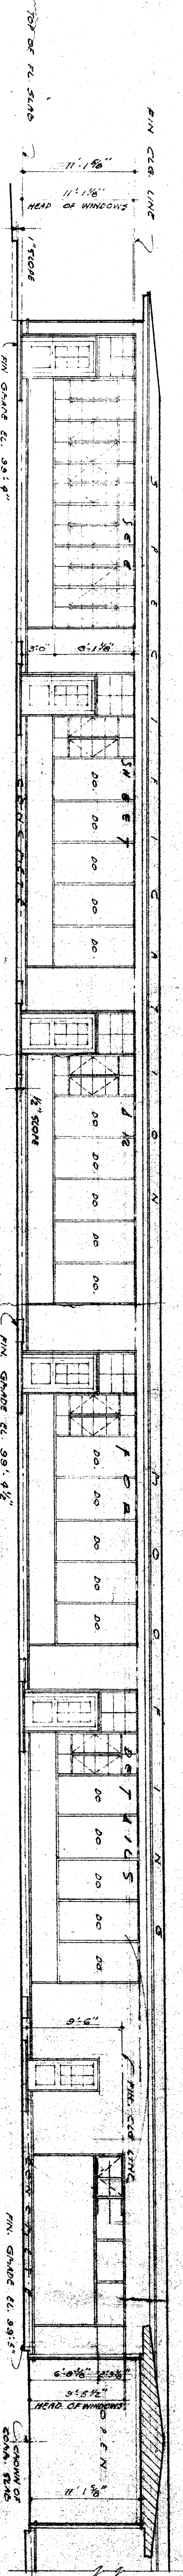


NORTH ELEVATION - WING "E1"
SCALE - 1/8" = 1'-0"

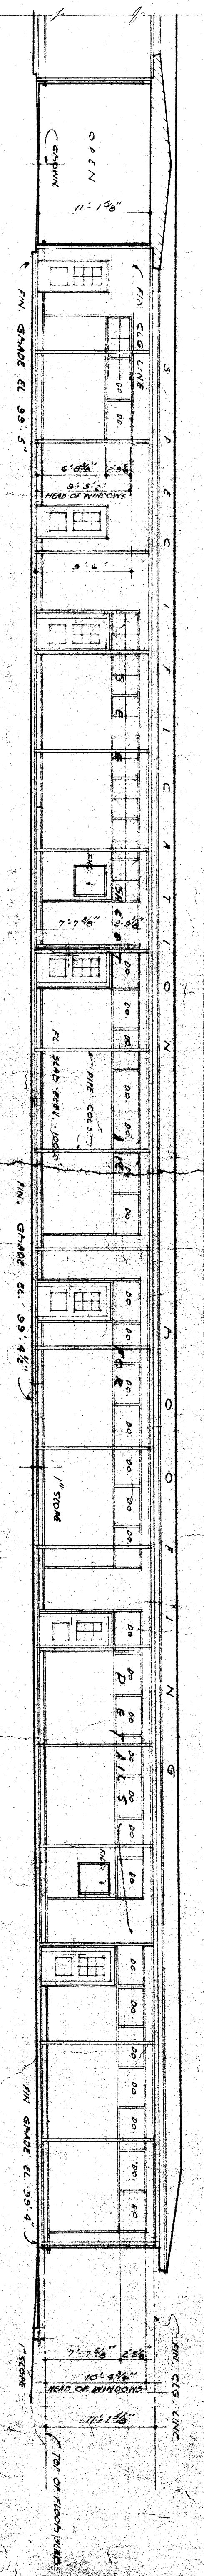

SOUTH ELEVATION - WING "E1"
SCALE - 1/8" = 1'-0"

NOTE: EXTERIOR WALL FINISH TO ADJACENT PLASTER ON PRIMARY BID.
SEE RIGGING SHEET FOR MOUNTING BID ON EXTERIOR FINISHES.

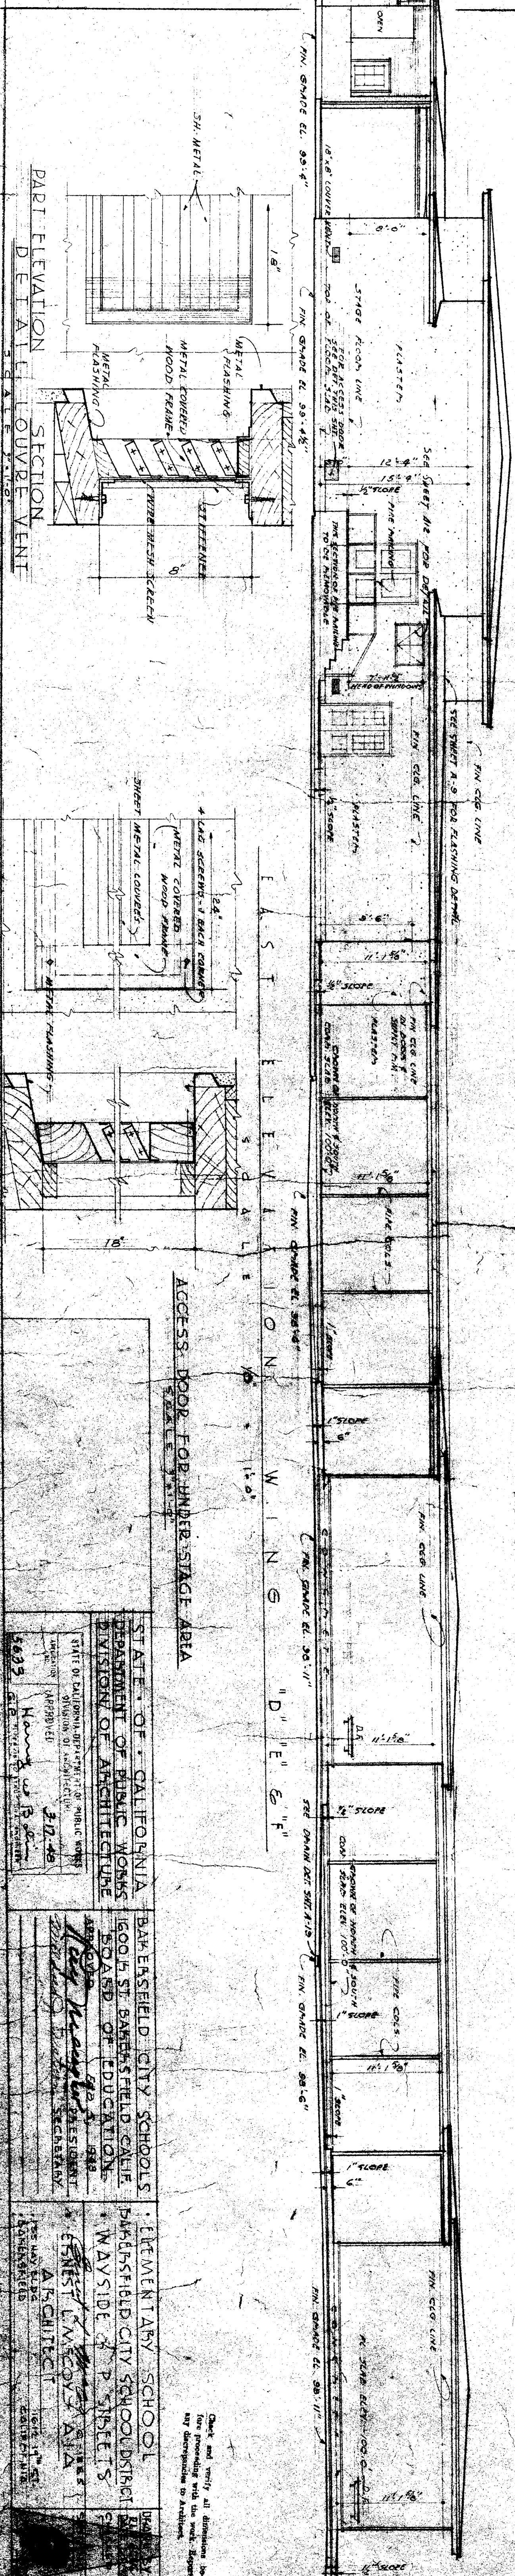

STATE OF CALIFORNIA
DEPARTMENT OF PUBLIC WORKS
DIVISION OF ARCHITECTURE
5695
HARRIS
312-48
1932

BARBARA FIELD CITY SCHOOLS
1500 S. BAYVIEW AVE.
SOUTH SAN FRANCISCO
W. W. WILSON
ARCHITECT

ELMONTARY SCHOOL
BAYVIEW DISTRICT
1500 S. BAYVIEW AVE.
SOUTH SAN FRANCISCO
W. W. WILSON
ARCHITECT

Check and verify all dimensions for
the proposed work. The work shall
be done in accordance with the
specifications and drawings.