


JOB No. 07-320  
 DWG No. 07-320-RSM  
 DATE: 04/07/08  
 DRAWN BY: MAM  
 CHECKED BY: MKV  
 SHEET 8  
 OF 18 SHEETS


**SITE GRADING AND IMPROVEMENT PLANS  
 BCSD-WAYSIDE ELEMENTARY  
 UTILITY COMPOSITE PLAN  
 BAKERSFIELD, CALIFORNIA**

MATTHEW K. VOULLA RCE 43130 EXP. 3/31/10  
 REVISIONS  
 DATE


**Pinnacle Civil Engineering, Inc.**  
 2161 Saturn Court, Bakersfield, CA 93308  
 Phone: (661) 869-0184 Fax: (661) 377-0076

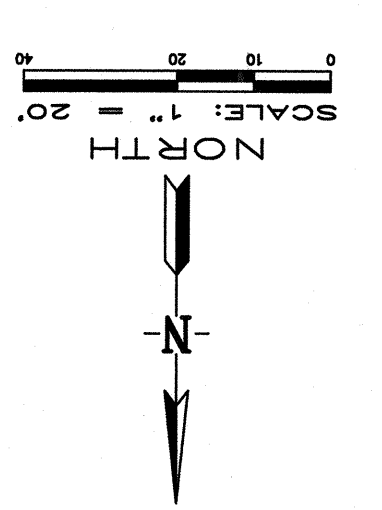

IDENTIFICATION STAMP  
 DIV. OF THE STATE ARCHITECT  
 APP03 111734  
 AC. IN. FIS. 55  
 DATE APR 29 2008

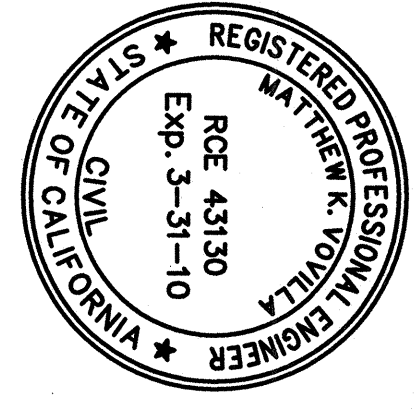

**SEE SHEET 7 FOR LEGEND AND NOTES.**

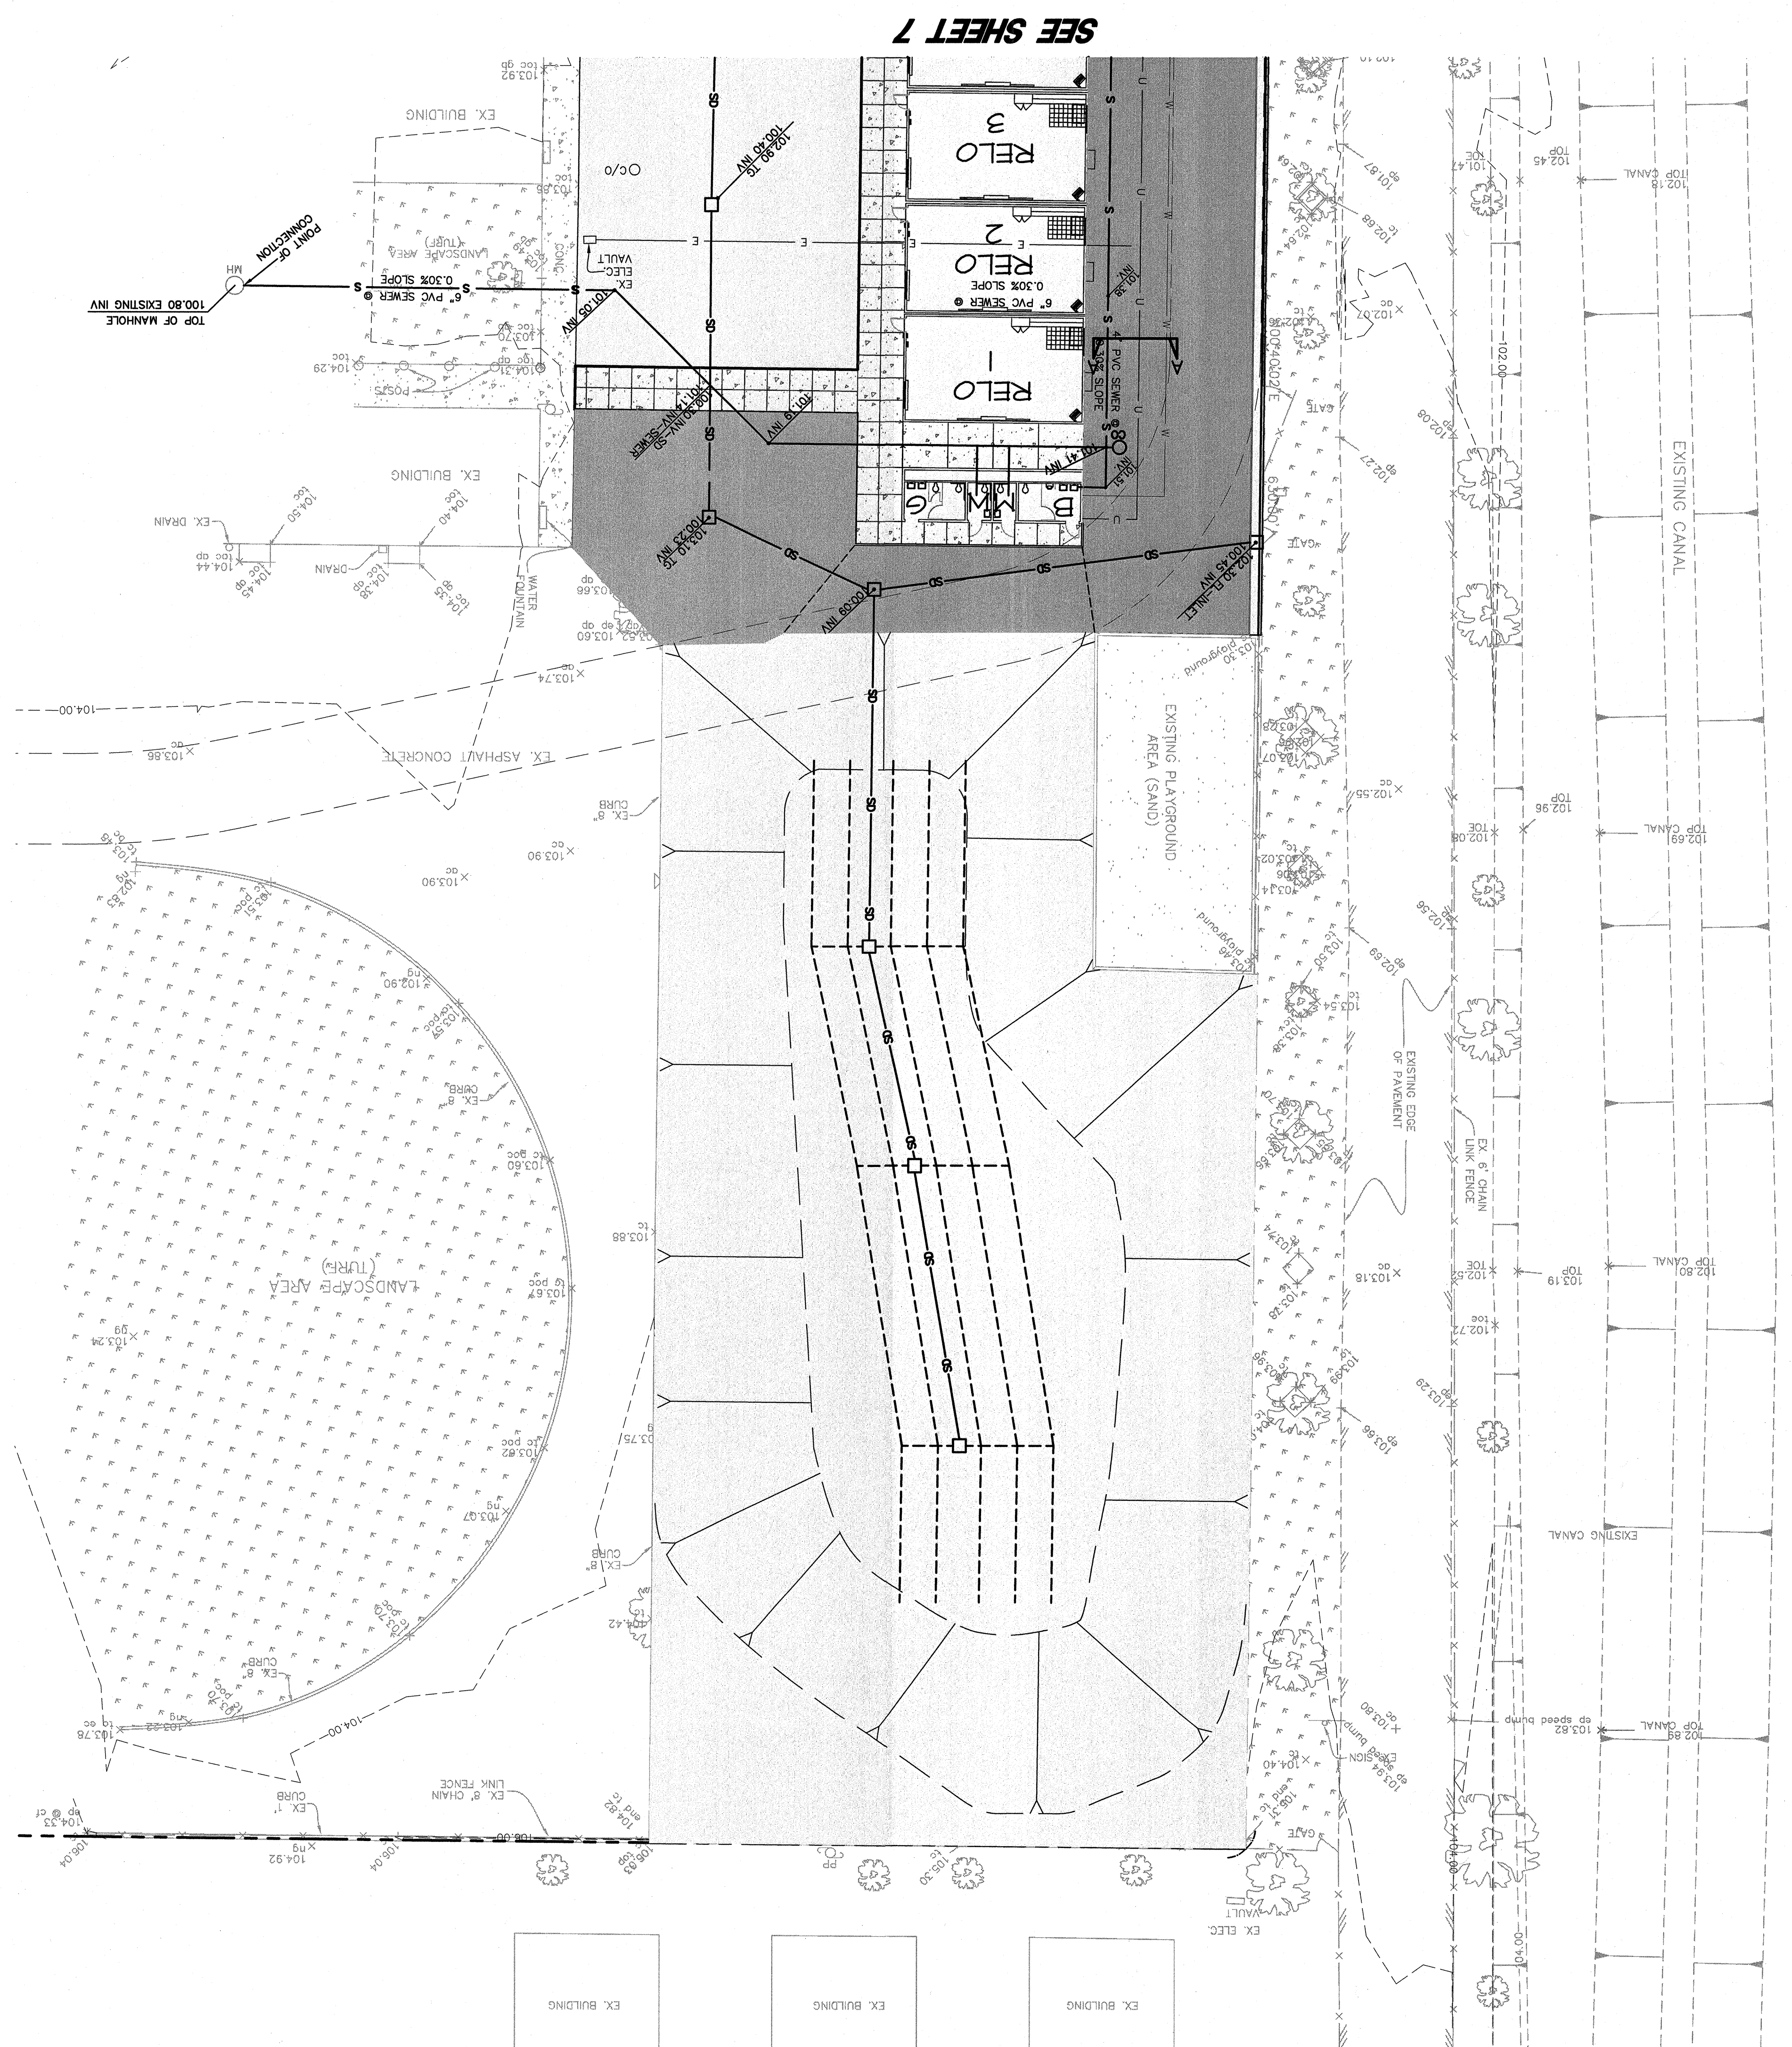

**SEE SHEET 7**