



2 TYPICAL FENCE POST 1 1/2"-1' 1' DRINKING FOUNTAIN 1'-1'

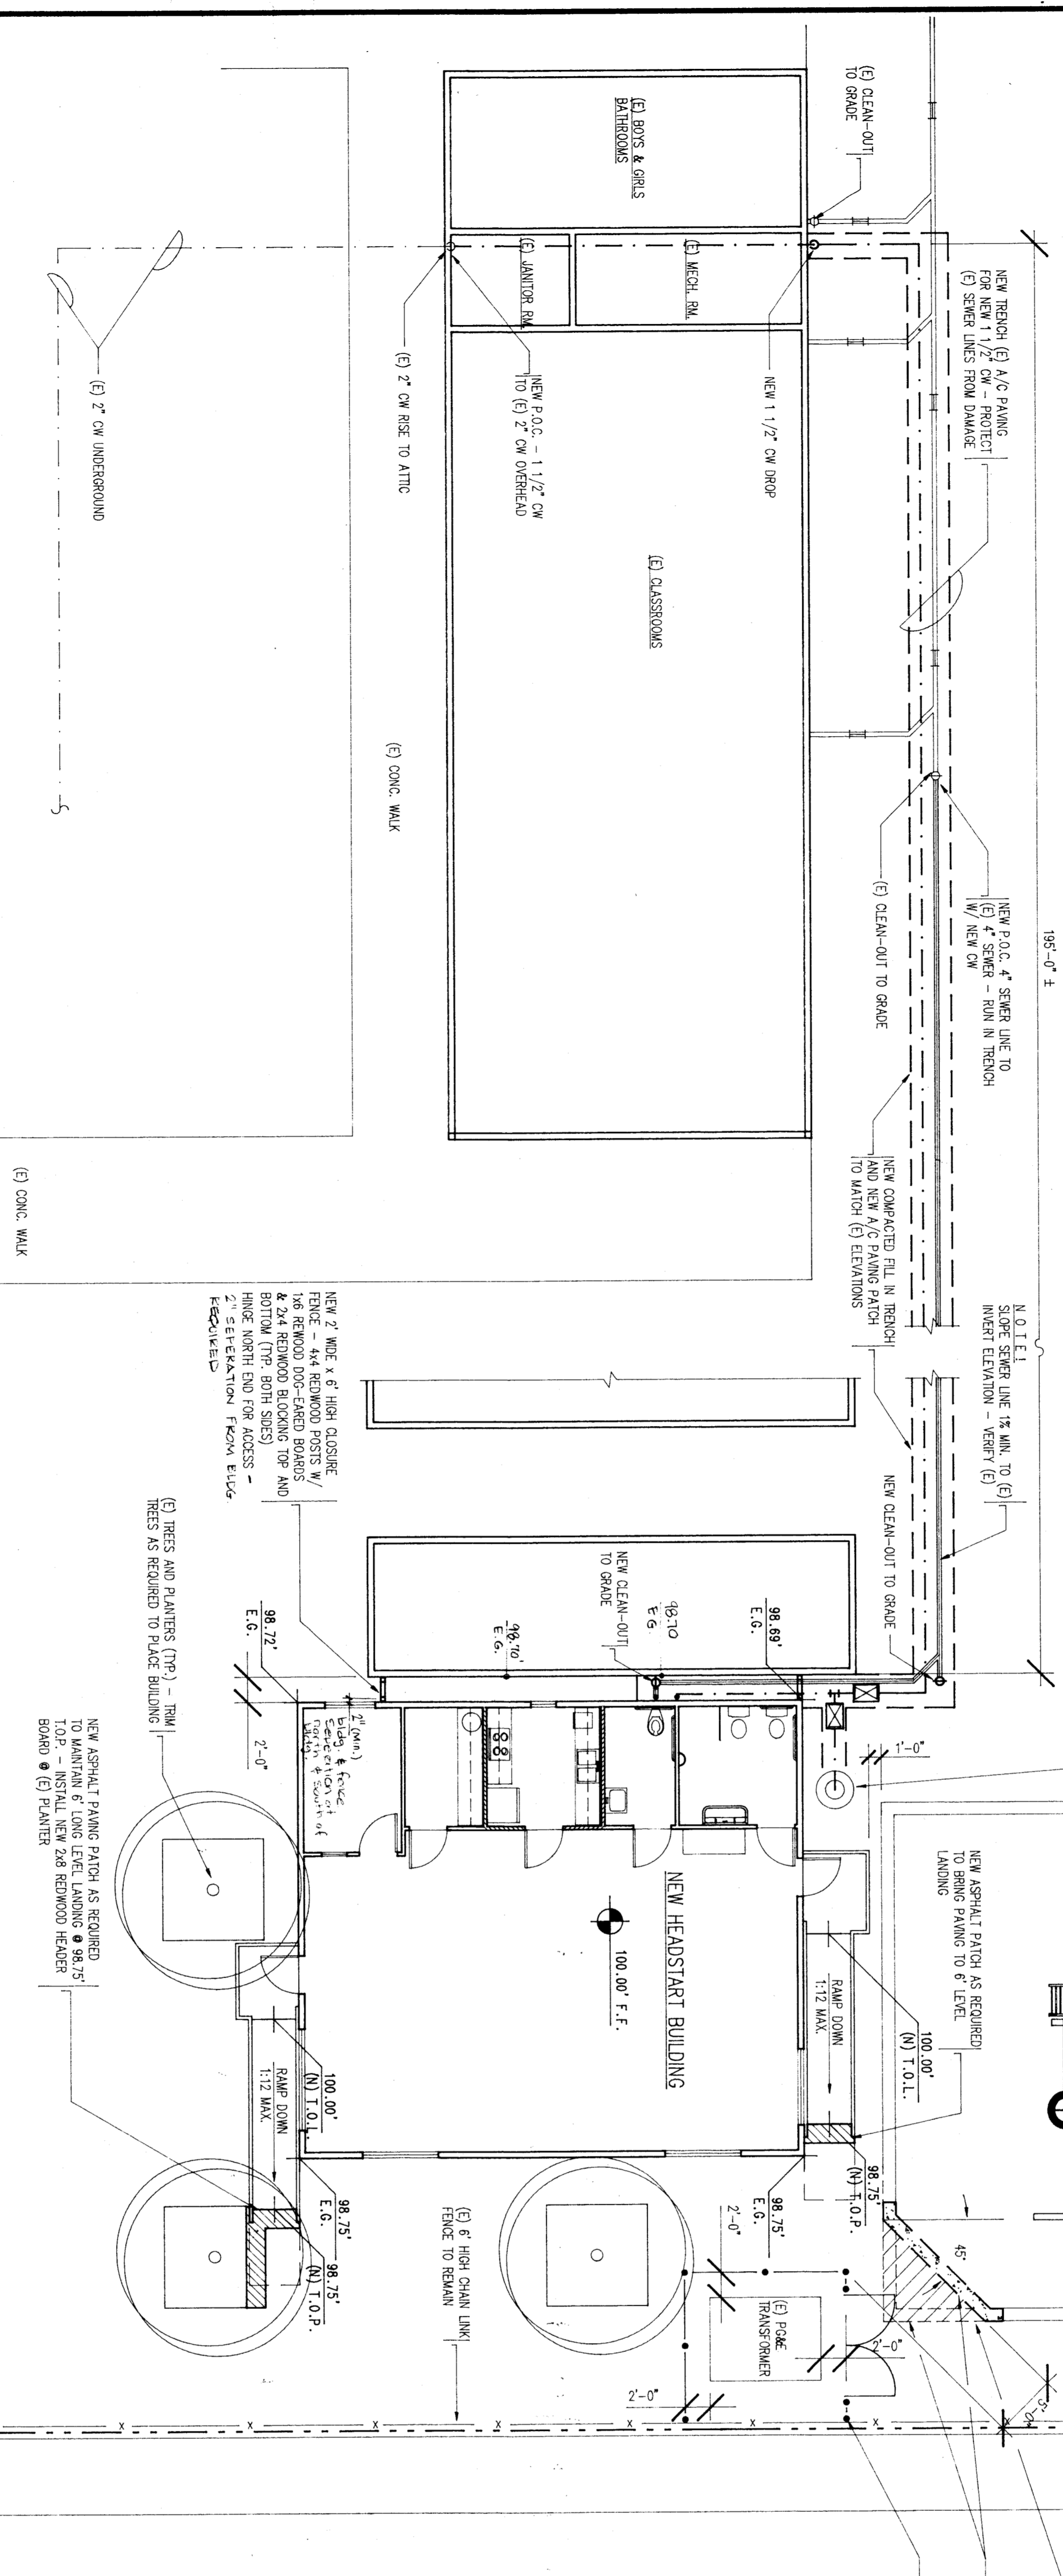


# ENLARGED WORK PLAN

SCALE: 1/8" = 1'-0"

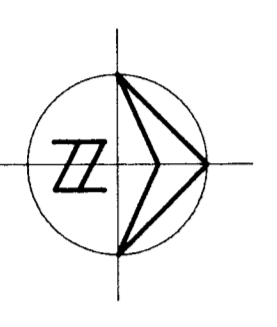


SUMMARY of BUILDING AREA	
BUILDING 1778 =	960 SQ. FT.
NON DSA BUILDING =	960 SQ. FT.
NON DSA BUILDING =	480 SQ. FT.
NEW HEADSTART BUILDING =	1440 SQ. FT.
	3840 SQ. FT.
TOTAL ALLOWABLE BUILDING AREA = 9100 SF > 3840 SF.	

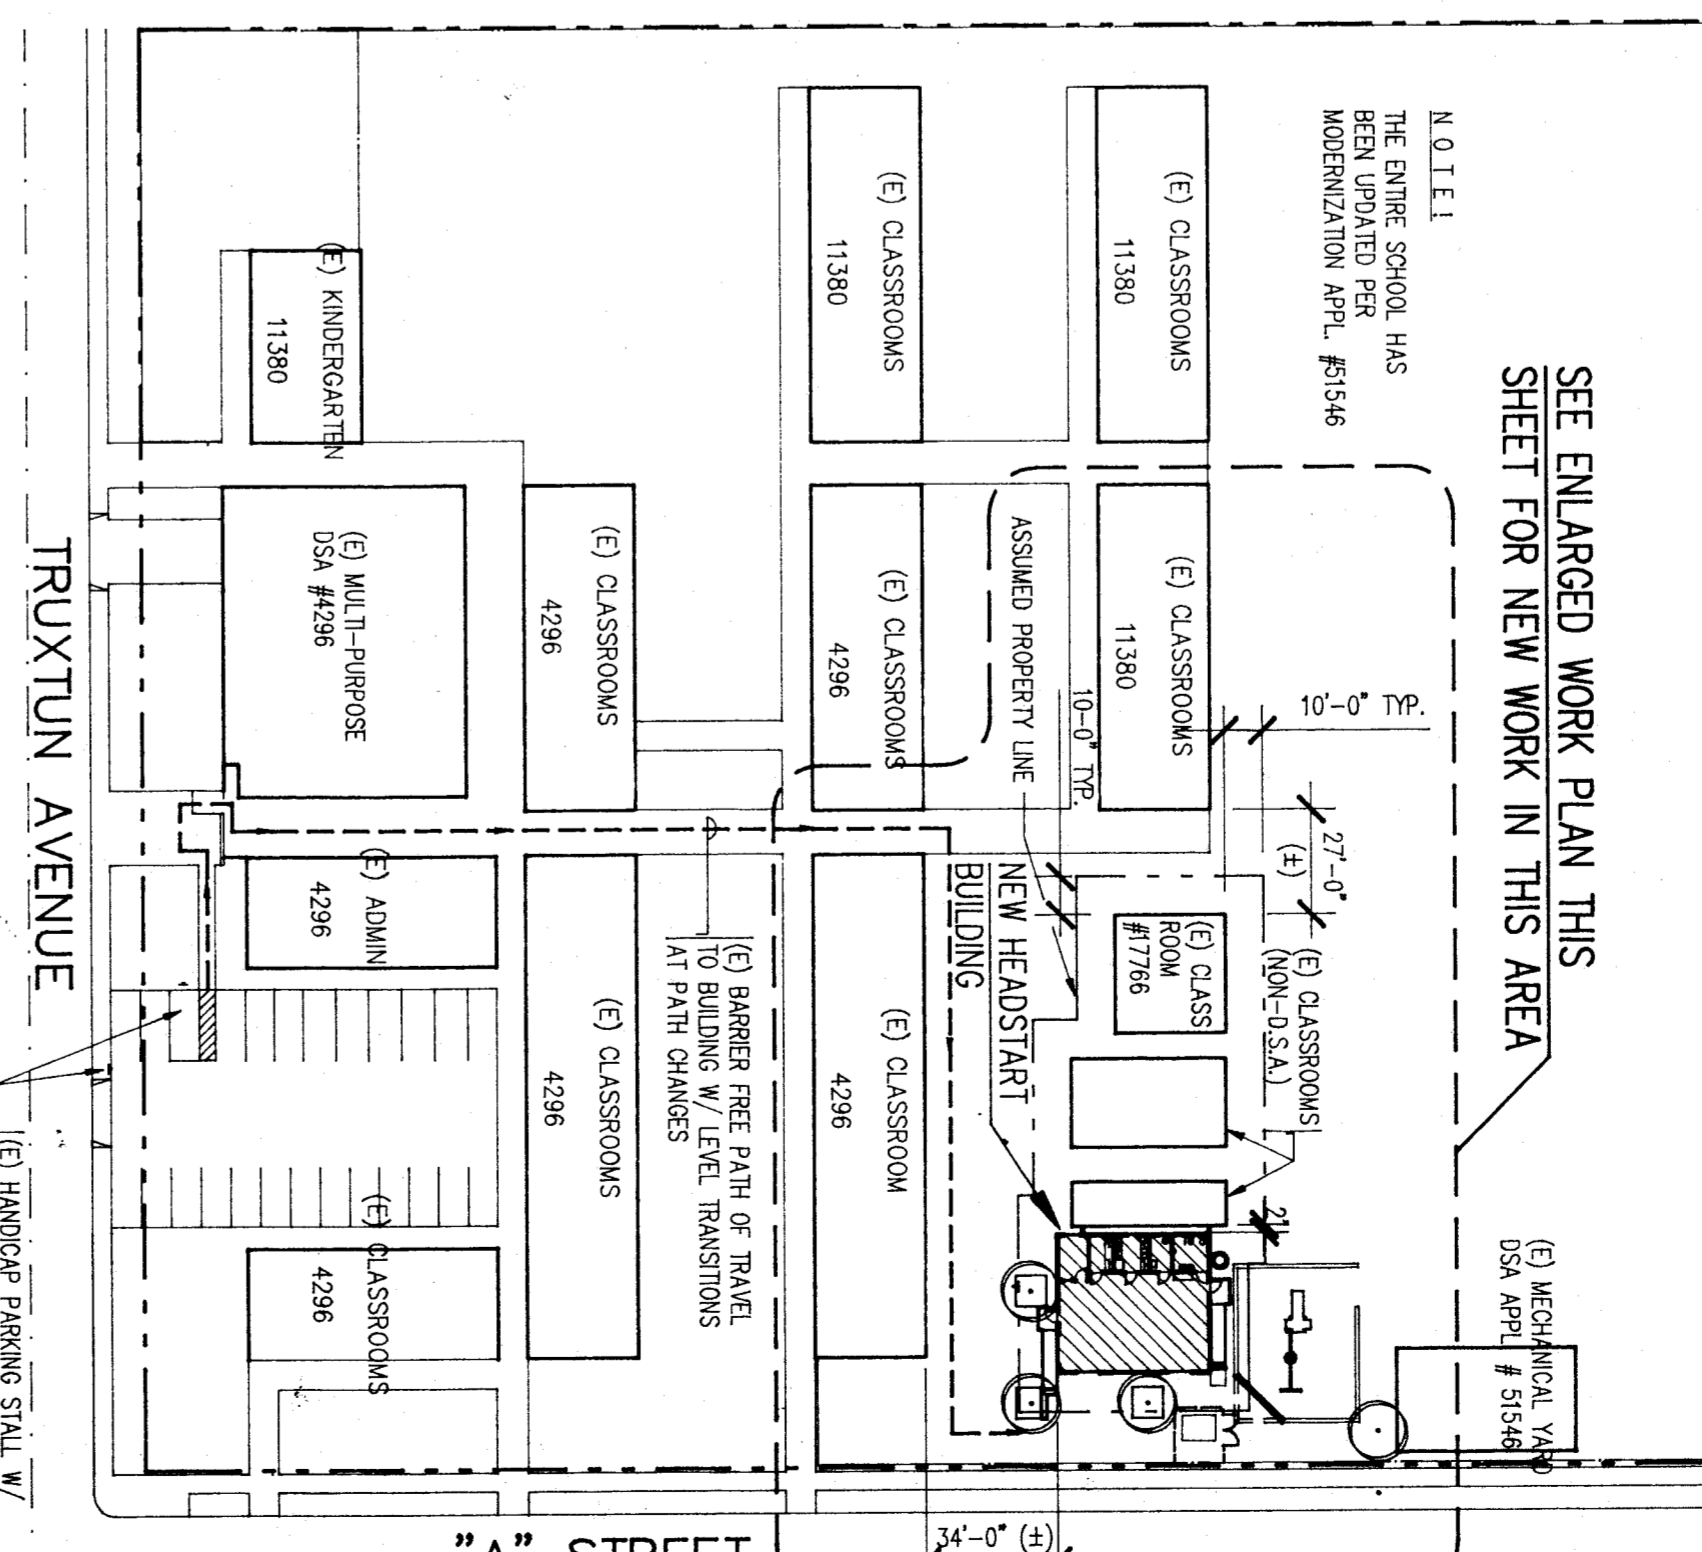

## FRANKLIN SCHOOL SITE PLAN

SCALE: 1" = 50'-0"

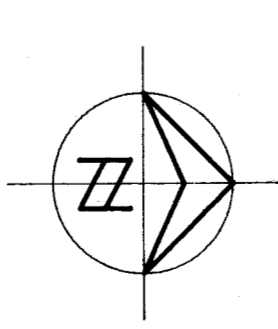

- LEGEND
- (E) EXISTING
  - (N) NEW
  - (A) ASSESSED GRADE
  - (F.G.) FINISHED GRADE
  - (P.O.C.) POINT OF CONNECTION
  - (T.O.P.) TOP OF LANDING
  - (T.O.P.) TOP OF PAVING
  - EXISTING COLD WATER
  - EXISTING SEWER PIPE
  - NEW COLD WATER
  - NEW SEWER
  - NEW CLEAN-OUT TO GRADE
  - NEW SHUT OFF VALVE
  - EXISTING CHAIN LINK FENCE
  - NEW CHAIN LINK FENCE

**Glenn Hartzell-Architect, inc.**  
 26 'H' STREET, 93304 (805) 324-6416  
 P.O. BOX 2344, 93303, BAKERSFIELD, CALIFORNIA  
 ARCHITECT C-10298

SITE PLAN ~ ENLARGED WORK PLAN ~ DETAILS  
 ( SITE DEVELOPMENT ) for HEADSTART  
 KCEOC at FRANKLIN SCHOOL  
 BAKERSFIELD CITY SCHOOL DISTRICT  
 12 LINCOLN STREET, BAKERSFIELD, KERN COUNTY, CALIFORNIA

DATE 2-1-94  
 DRAWN CAL  
 SHEET NO. 198D  
 JOB NO. 198D  
 SHEET 2 OF 2