


FILE PATH: PC270A20.DWG

**KEY NOTES**

- 1 DOWNSPOUT (TYPICAL 3" X 2" X 26GA)
- 2 CONTINUOUS GUTTER 26GA.
- 3 22GA. MIN. INTERLOCKING ROOF PANELS (TYP)
- 4 MODLINE
- 5 RIDGELINE



**NOTES**

- 1. BUILDING HOUSING GROUP E OCCUPANCIES SHALL HAVE ROOF COVERINGS AS SPECIFIED IN TABLE 15A. C.B.C. CLASS A

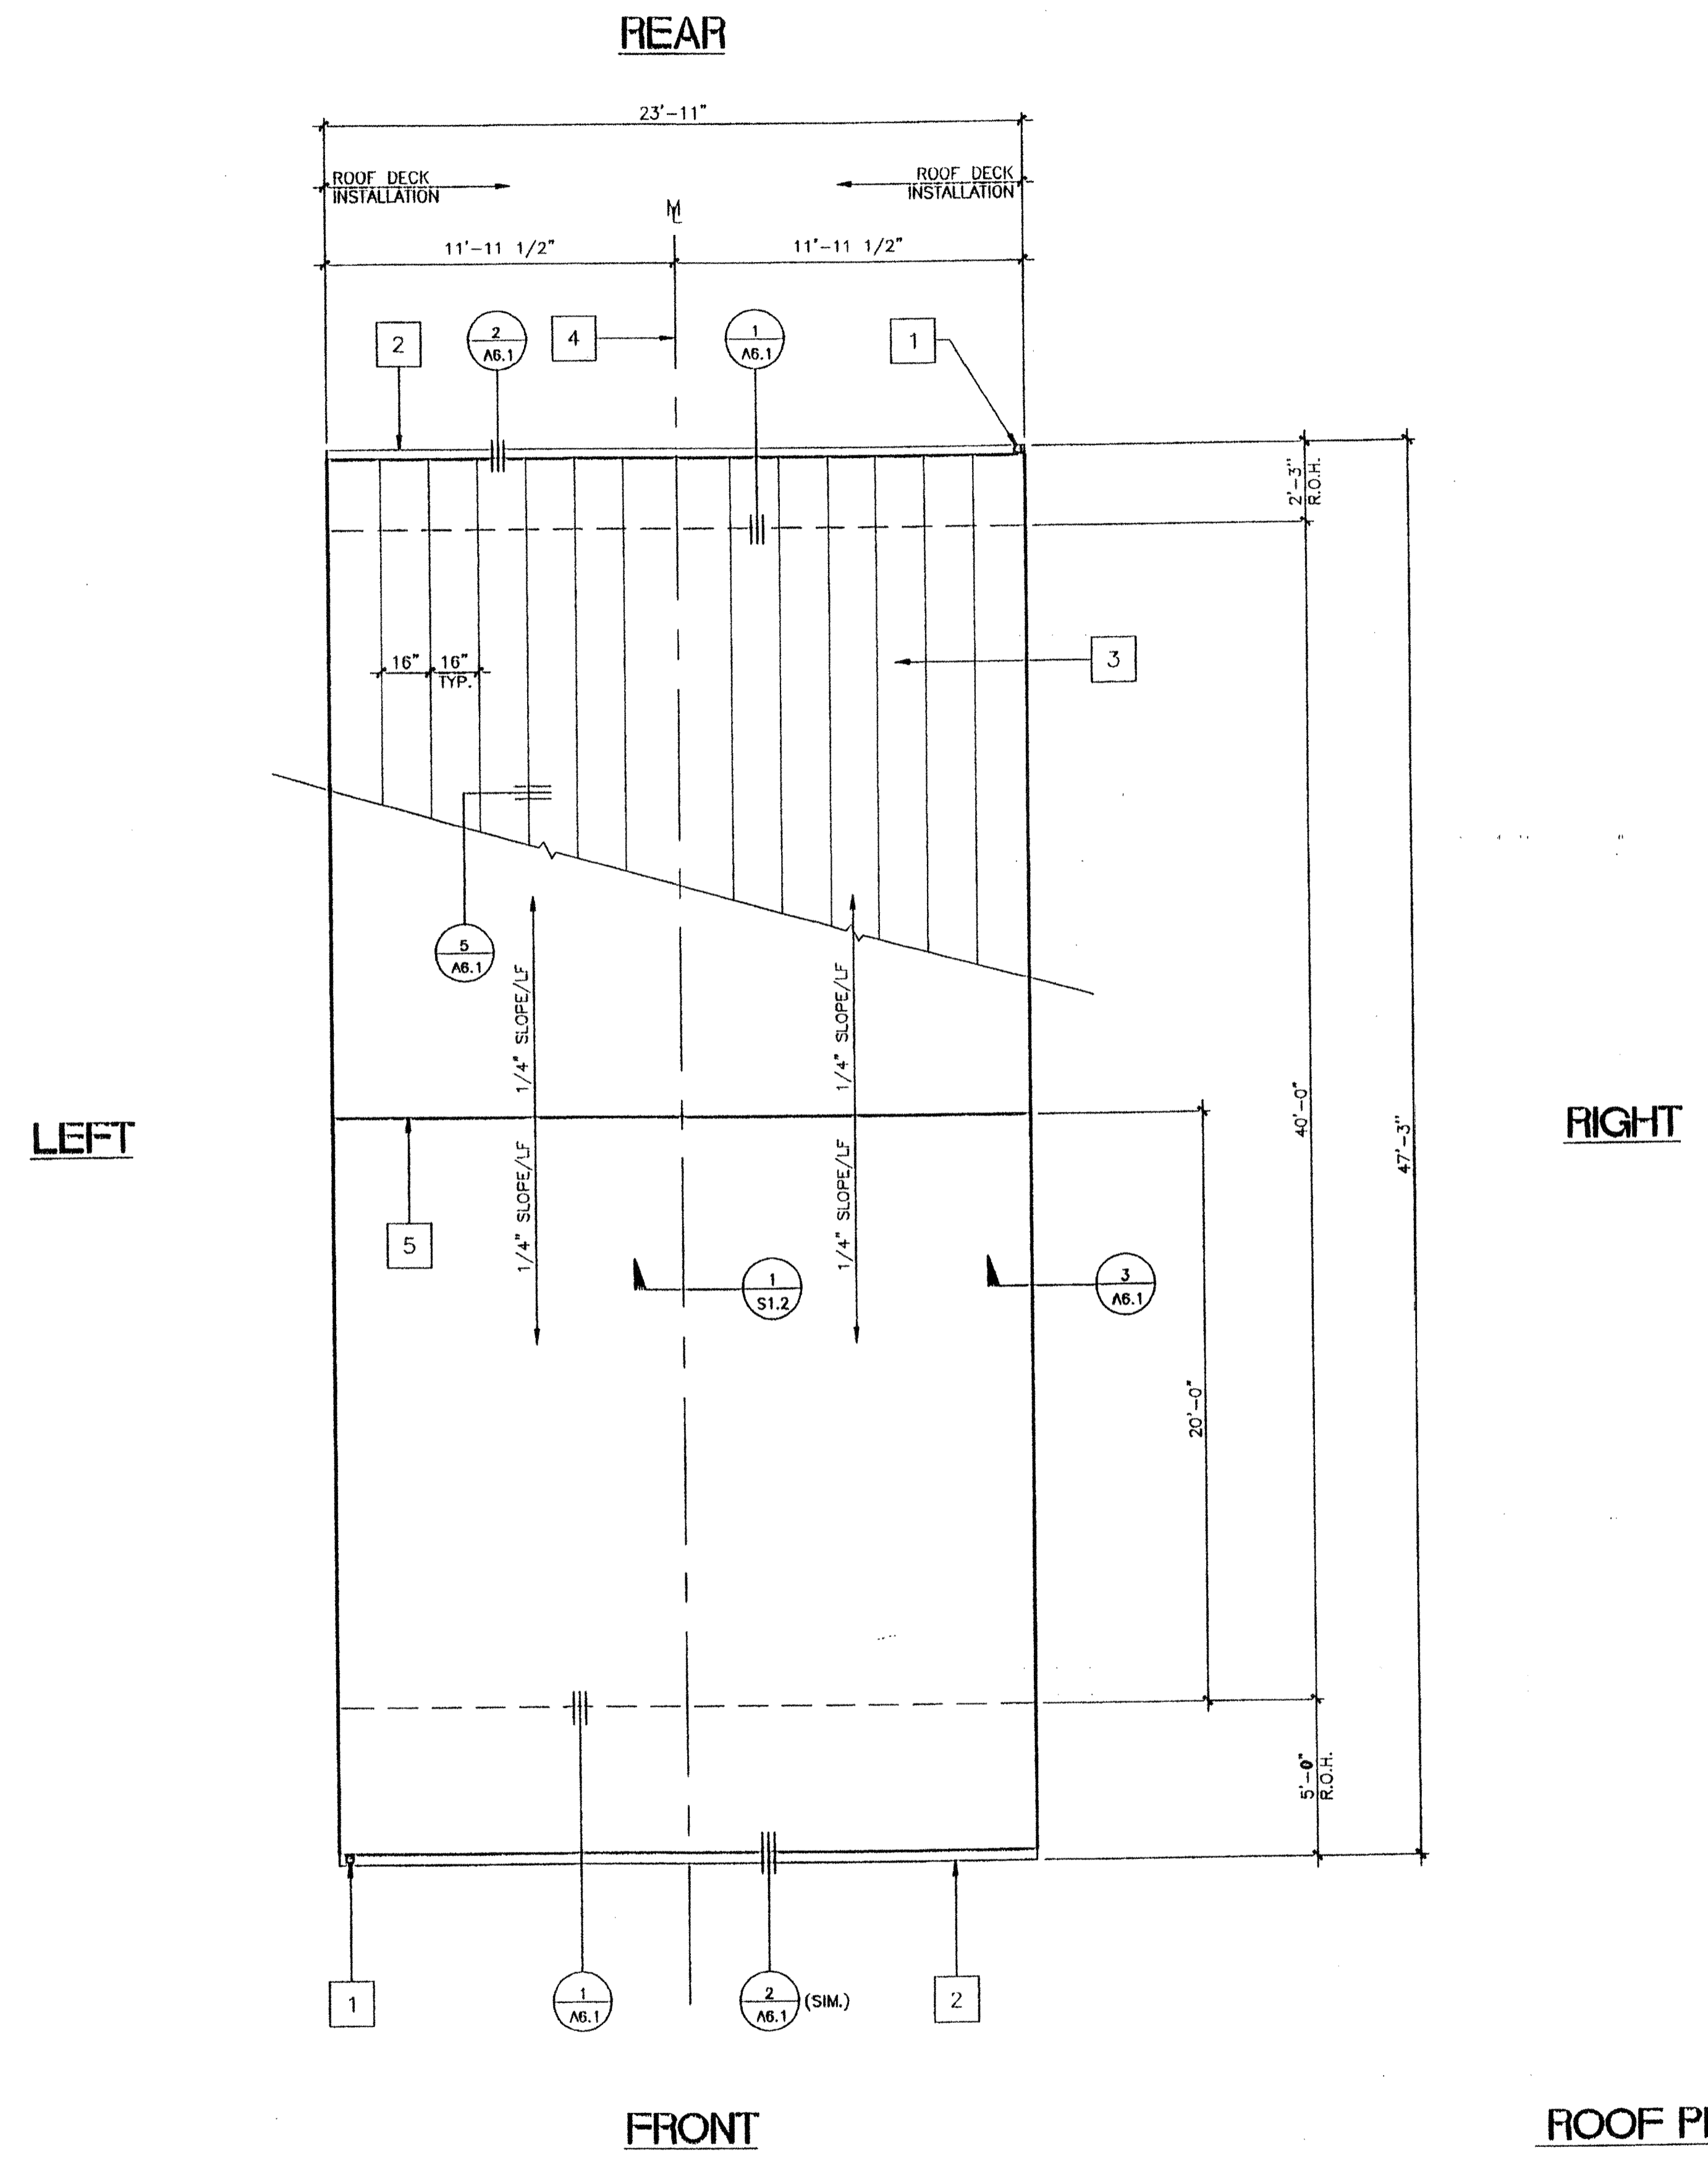

**ROOF PLAN (DUAL SLOPE) (24'X40')**

SCALE: 1/4" = 1'-0"

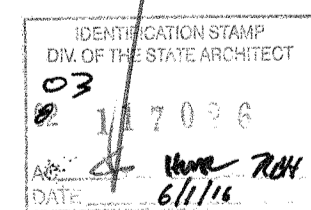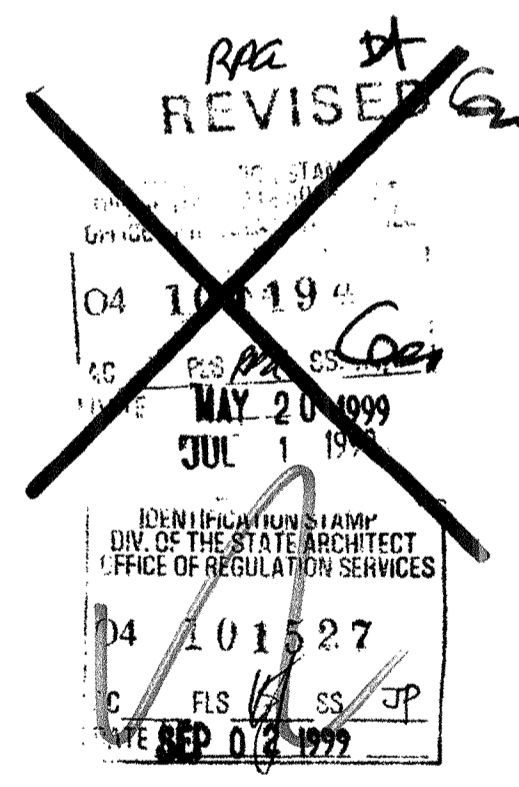

REVISIONS	Electrical Engineer's Seal	Mechanical Engineer's Seal	Structural Engineer's Seal	Architect's Seal


Electrical Engineer's Seal

Mechanical Engineer's Seal

Structural Engineer's Seal

Architect's Seal

IDENTIFICATION STAMP  
 DIV. OF THE STATE ARCHITECT  
 OFFICE OF REGULATION SERVICES  
**PC-270**  
 AC. FLS. SS. EX.  
 DATE: FEB 10 1999  
**REVISED**

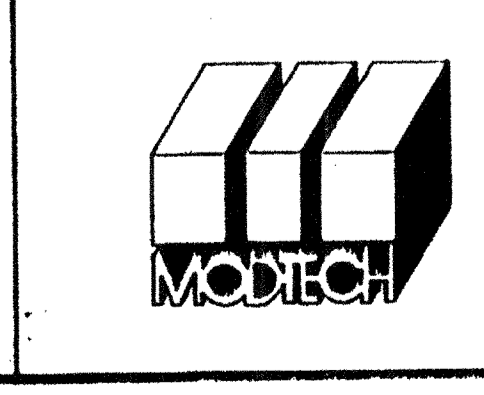

**MODTECH INC.**  
 2830 BARRETT AVENUE  
 PERRIS, CALIF. 92572  
 PH (909) 943-4014  
 FAX (909) 940-0427

PROJECT NUMBER:  
**ROOF PLAN**

© MODTECH, INC. 1999

DRAWN BY: RVE  
 CHECKED BY: SS  
 DATE: 2-2-99  
 MODTECH PROJECT NO:  
 MODTECH Index No.  
**A2.0**

PROJECT NO. PC-270