




1 FRONT ELEVATION
1/4" = 1'-0"

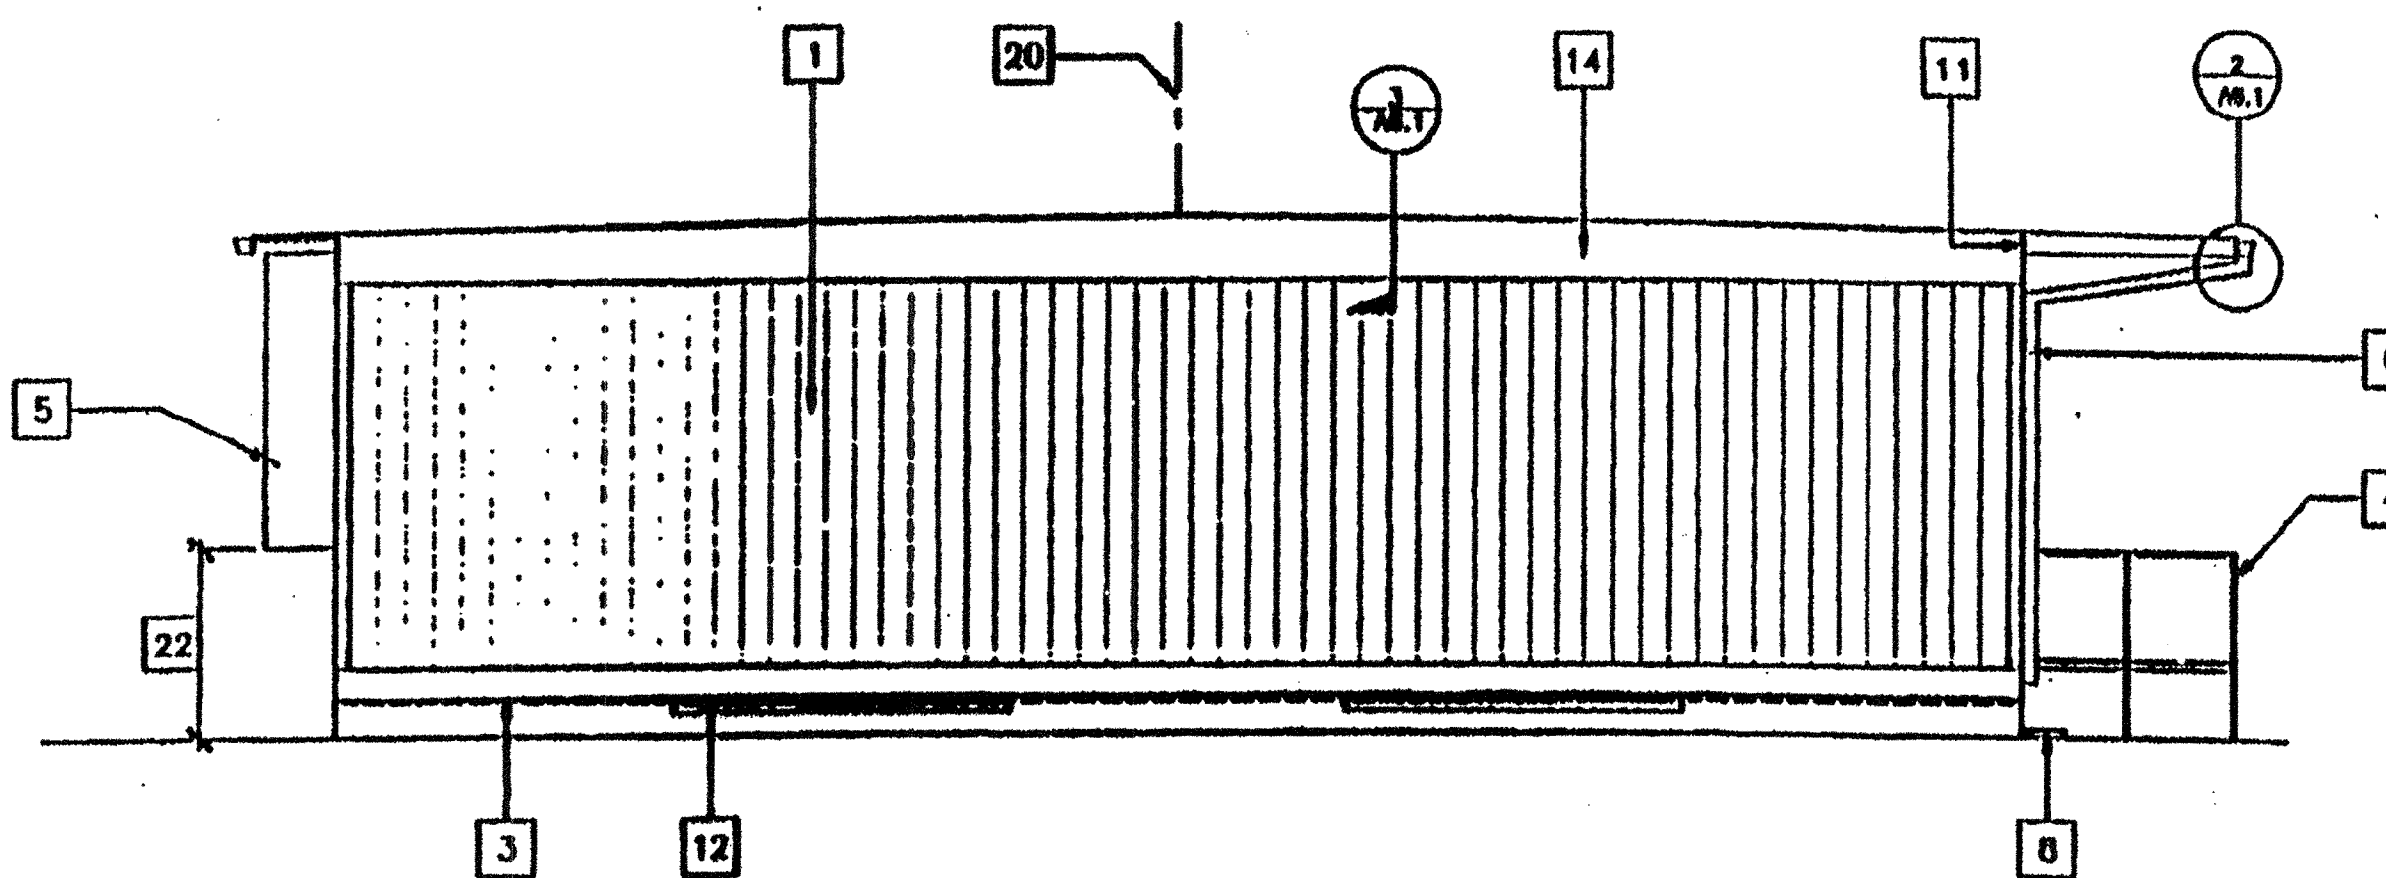

2 LEFT ELEVATION
1/4" = 1'-0"

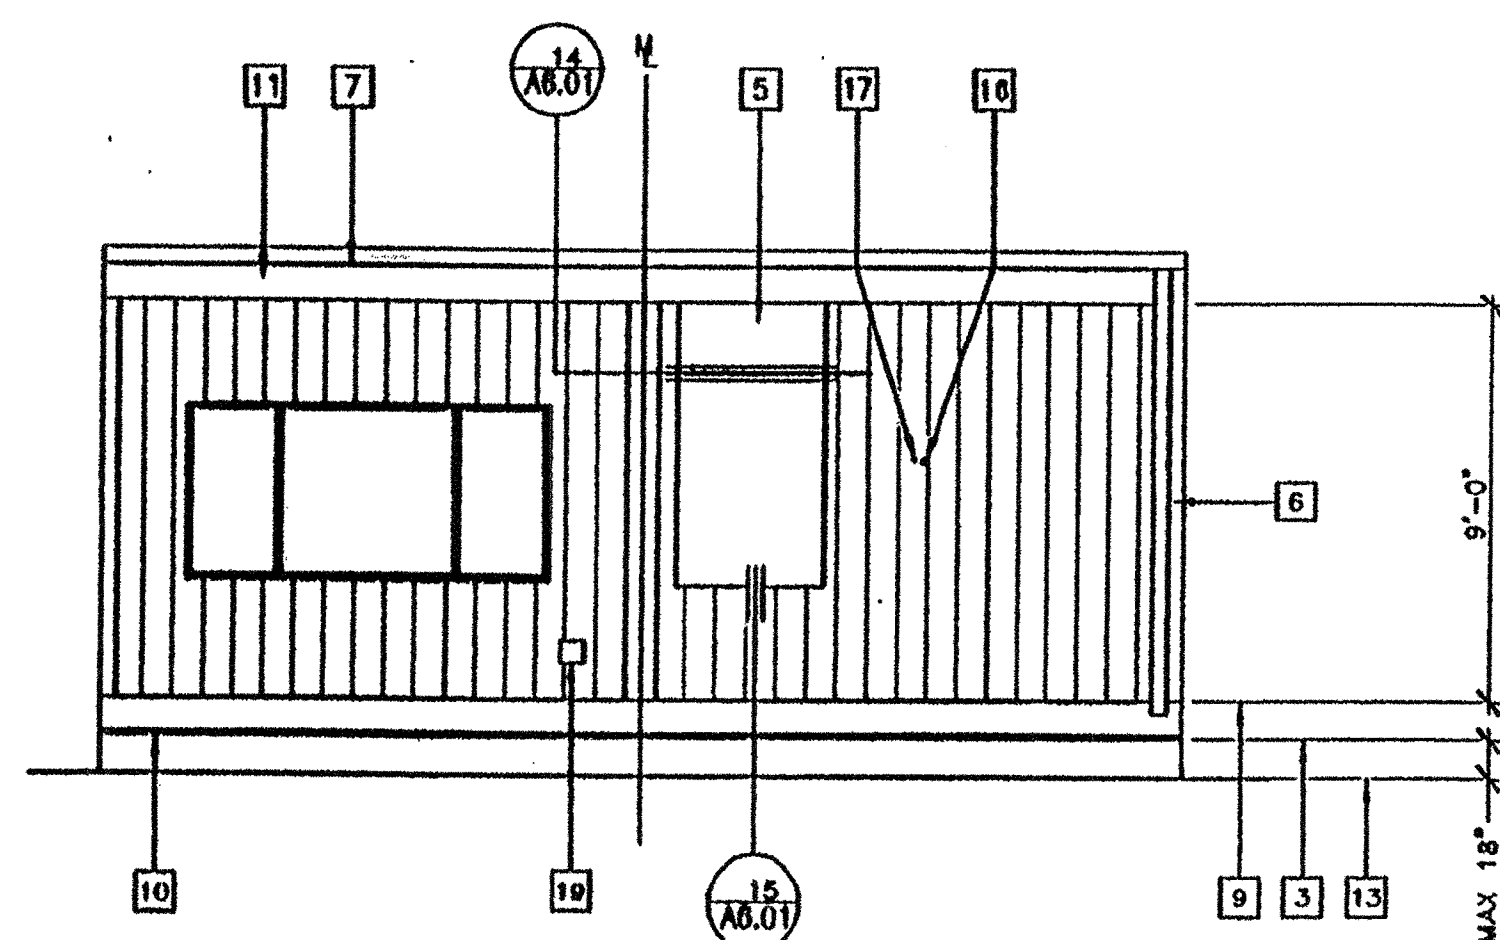

3 REAR ELEVATION
1/4" = 1'-0"

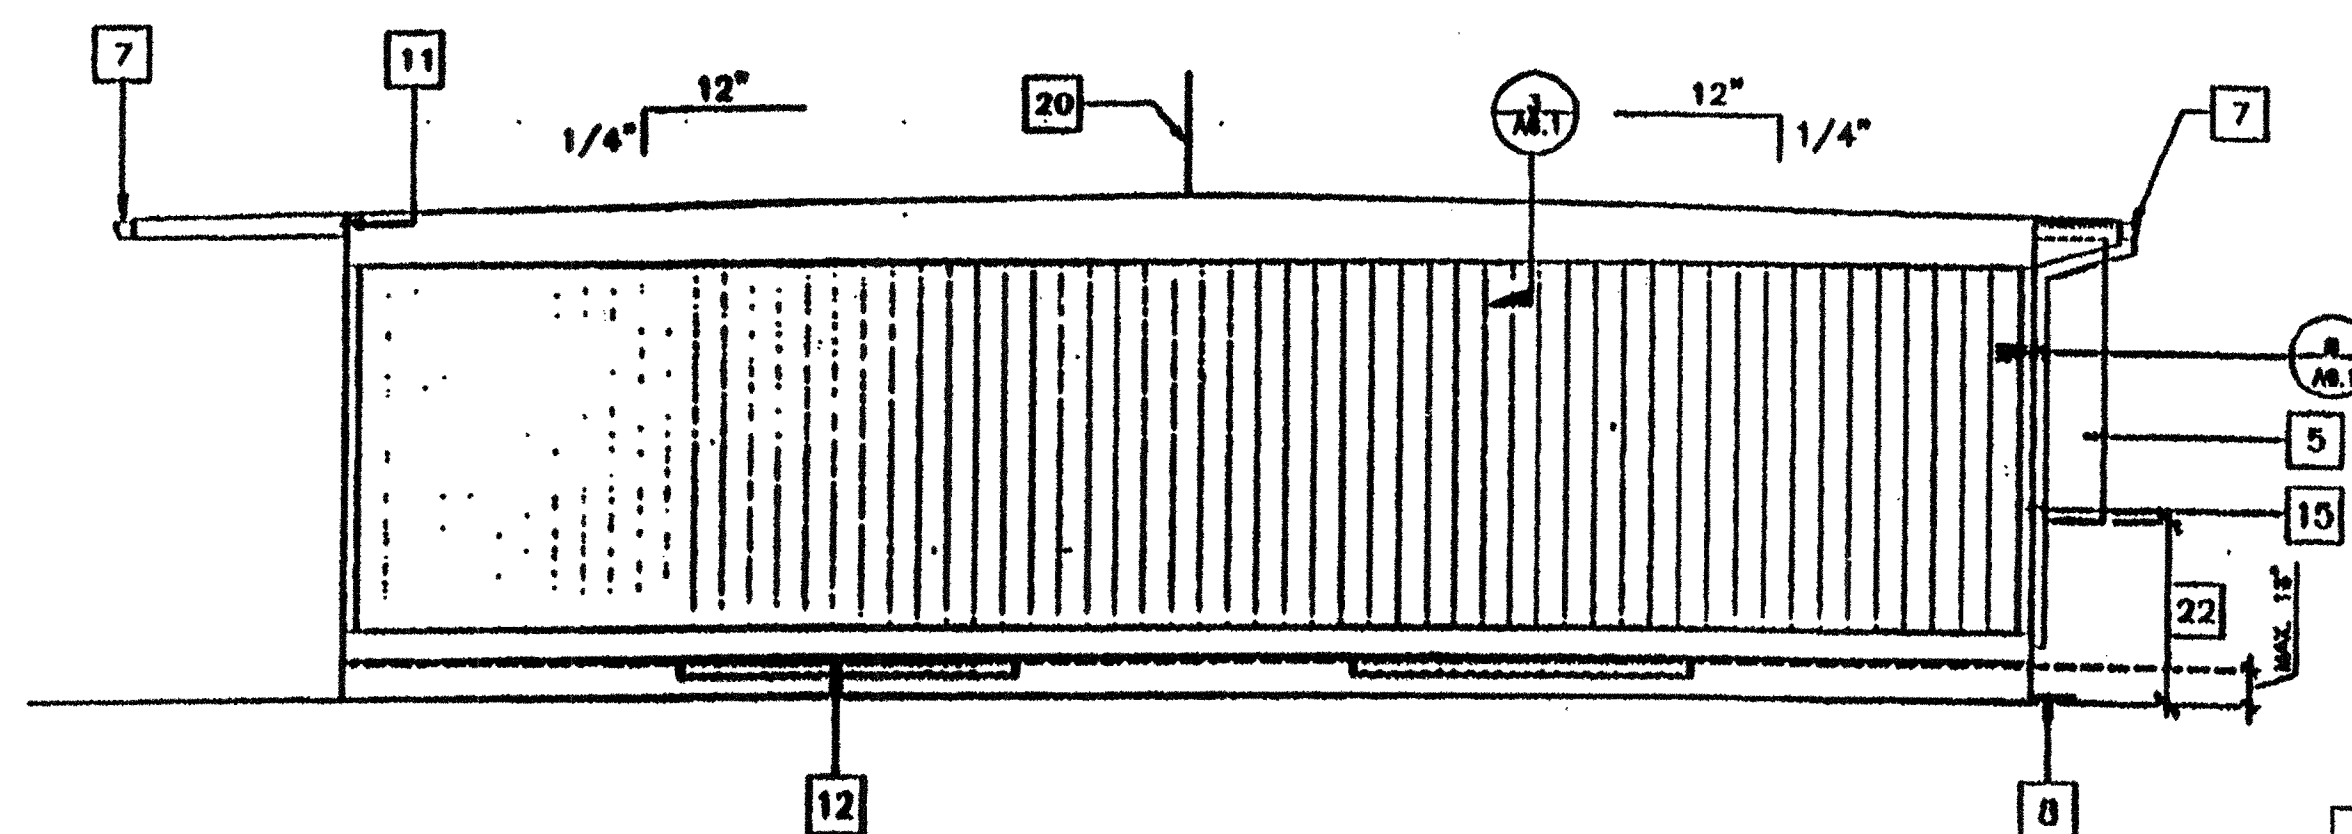

4 RIGHT ELEVATION
1/4" = 1'-0"

KEY NOTES

- 1 TYPICAL EXTERIOR SIDING (SEE A5.0)
- 2 EXTERIOR LIGHT FIXTURE (SEE SPEC'S)
- 3 TOP OF SKIRTING
- 4 RAMP AND LANDING SEE SH. R-1
- 5 HVAC UNIT. SEE (E)
- 6 DOWNSPOUT (TYP.) FOR (2). FASTEN TO BLD'G. TYP 3 PLACES (SEE 8/A6.1)
- 7 CONTINUOUS GUTTER WITH DOWNSPOUT (LOCATION OF DOWNSPOUT SHOWN ON ROOF PLAN) SEE A2.
- 8 SPLASH BLOCK (BY OTHERS)
- 9 FINISH FLOOR LINE
- 10 BOTTOM FLANGE OF FLOOR BEAM
- 11 ROOF HEADER
- 12 VENT. SEE FOUNDATION PLAN
- 13 FINISH GRADE
- 14 ROOF BEAM SEE (E)
- 15 COLUMN SEE (E)
- 16 ELECTRICAL STUD-OUT SEE (E)
- 17 GROUND STUD-OUT SEE (E)
- 18 J BOX FOR EXT. FA HORN SEE (E)
- 19 NEMA 6" X 6" GUTTER BOX SEE (E)
- 20 RIDGE
- 21 NOT USED
- 22 IF HVAC UNIT IS LOCATED IN ANY PATH OF TRAVEL OR CIRCULATION AREA AND HEIGHT FROM GRADE TO BOTTOM OF UNIT EXCEEDS 27" THEN PROTECTION MUST BE PROVIDED.

NOTES

- 1. SEE FOUNDATION PLAN FOR SIZE AND LOCATION OF UNDER FLOOR VENTS.

IDENTIFICATION STAMP
DIV. OF THE STATE ARCHITECT
OFFICE OF REGULATION SERVICES
04 104946
AC PLS SS
DATE JAN 23 2003


IDENTIFICATION STAMP
DIV. OF THE STATE ARCHITECT
OFFICE OF REGULATION SERVICES
04 104310
AC PLS SS
DATE JUN 08 2002

IDENTIFICATION STAMP
DIV. OF THE STATE ARCHITECT
OFFICE OF REGULATION SERVICES
04 10484
AC PLS SS
DATE MAR 21 2002

IDENTIFICATION STAMP
DIV. OF THE STATE ARCHITECT
OFFICE OF REGULATION SERVICES
04 10408
AC PLS SS
DATE MAR 21 2002

IDENTIFICATION STAMP
DIV. OF THE STATE ARCHITECT
OFFICE OF REGULATION SERVICES
03 107036
AC PLS SS
DATE MAR 21 2002

'A' - SHOWN
'B' - OPPOSITE

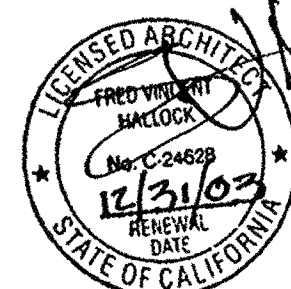

CBC 1999 PC

REVISIONS

NO.	DESCRIPTION


Structural Engineer's Seal

Mechanical Engineer's Seal

Professional Seal

Architect's Seal

Professional Seal

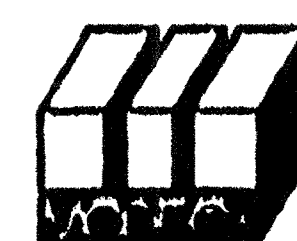

MODTECH INC.
2830 BARRETT AVENUE
PERRIS, CALIF. 92572
PH (909) 943-4014
FAX (909) 940-0427

PROJECT NUMBER: 4151

WILLIAMS SCOTSMAN

© MODTECH, INC. 1999

DRAWN BY: WQ
DATE: 3/8/02
CHECKED BY:
DATE:

EXTERIOR ELEVATIONS

A3.0

FILE PATH: 2440-0-A3-0-0

PROJECT NO. 4087
PC-01-101419