


REVISIONS

Electrical Engineer's Seal


Mechanical Engineer's Seal

Structural Engineer's Seal

Architect's Seal

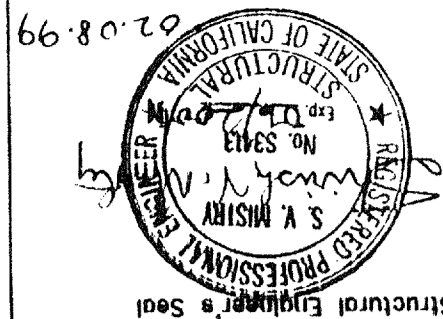

IDENTIFICATION STAMP
 DIV. OF REGULATION SERVICES
PC - 270
 DATE: 11/10/99
 REVISIONS

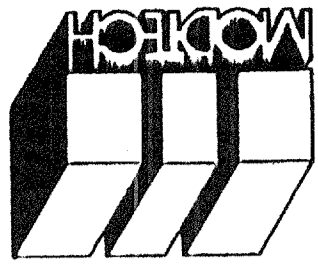

MODTECH INC.
 2830 BARRETT AVENUE
 PERRIS, CALIF. 92572
 PH (909) 943-4014
 FAX (909) 940-0427

PROJECT NUMBER:

© MODTECH, INC. 1999


ROOF PLAN

A2.0

MODTECH Index No.
 PROJECT NO.
 DRAWN BY: RYF
 CHECKED BY: RYF
 DATE: 2-2-99

SCALE: 1/4" = 1'-0"

ROOF PLAN (DUAL SLOPE) (24'X40')

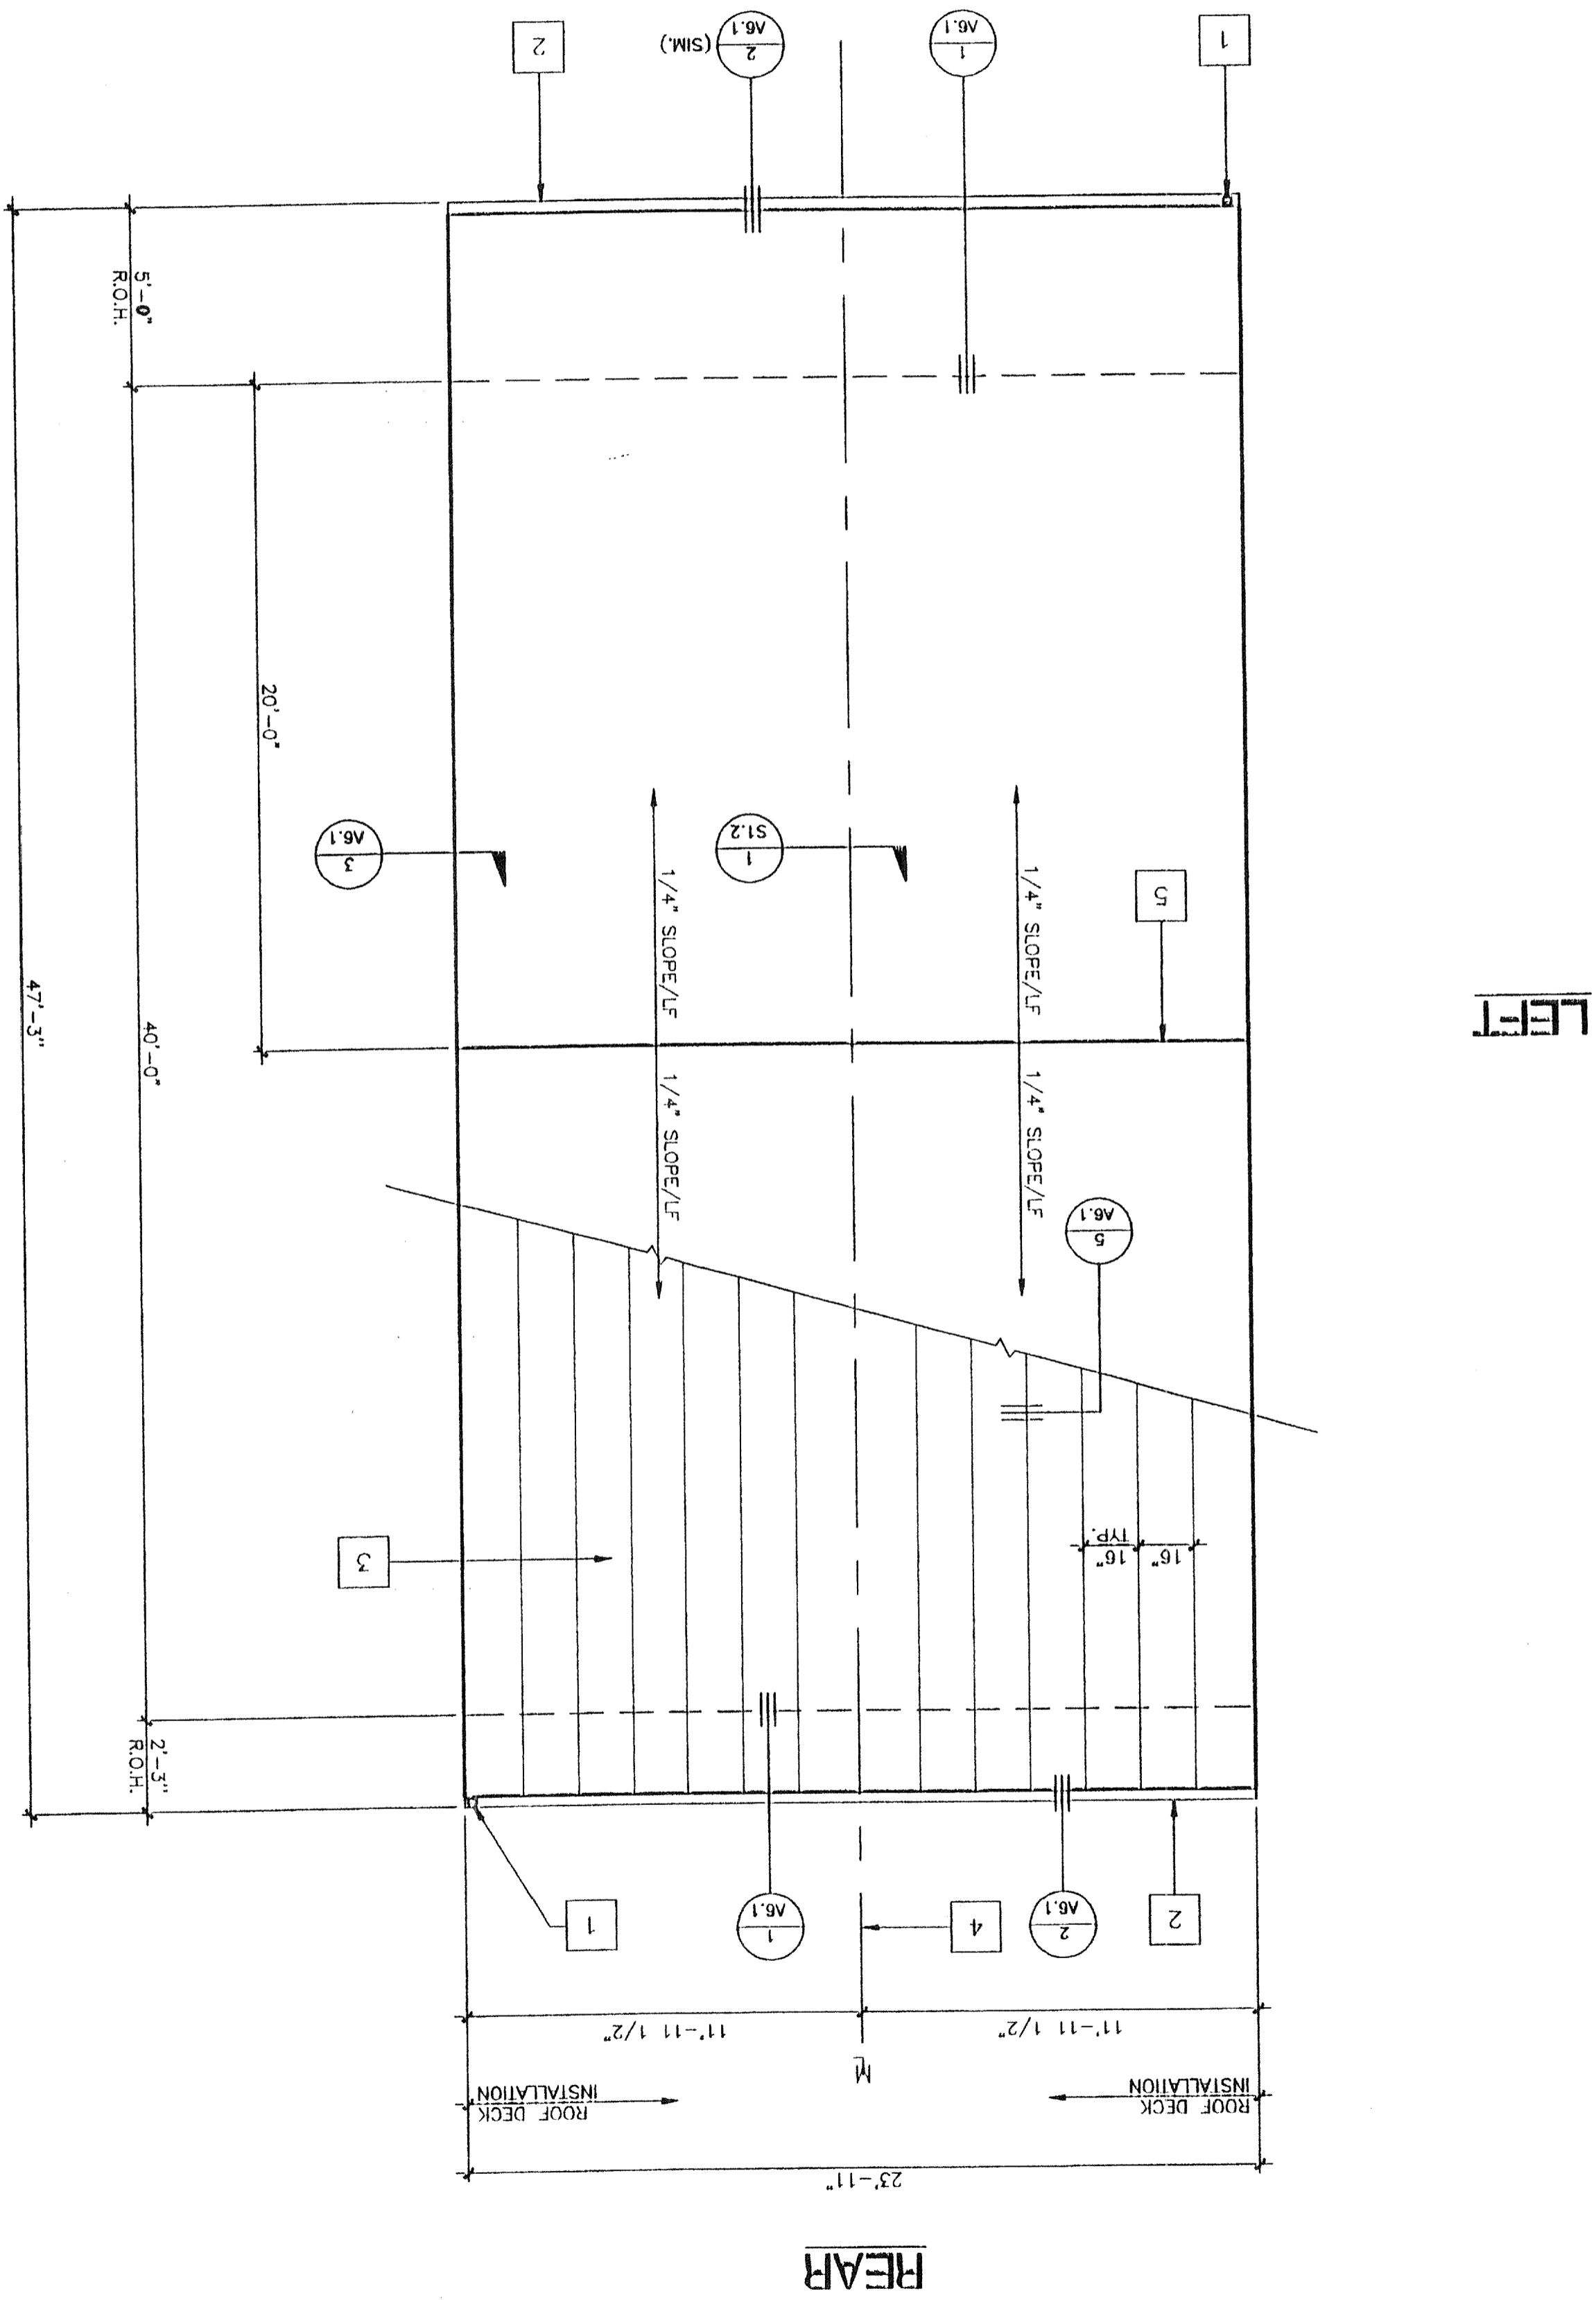


NOTES

- 1. BUILDING HOUSING GROUP E OCCUPANCIES SHALL HAVE ROOF COVERINGS AS SPECIFIED IN TABLE 15A, C.B.C. CLASS A

KEY NOTES

- 1 DOWNSPOUT (TYPICAL 3" X 2" X 26GA)
- 2 CONTINUOUS GUTTER 26GA.
- 3 22GA. MIN. INTERLOCKING ROOF PANELS (TYP)
- 4 MODLINE
- 5 RIDGELINE

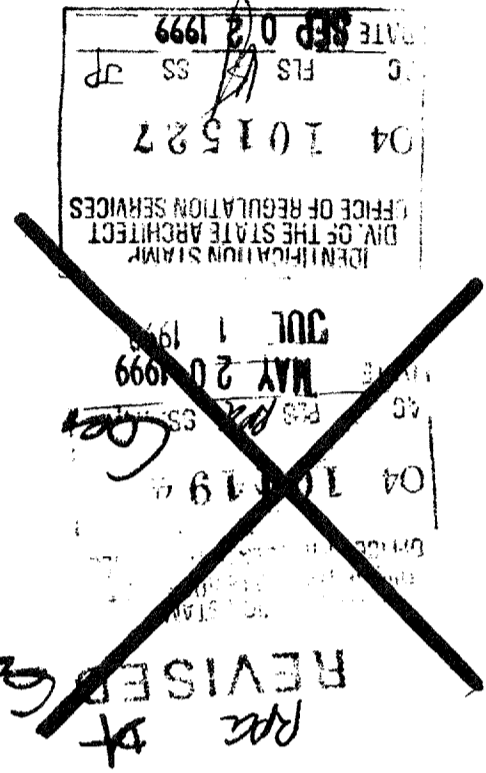

PC-270

PROJECT NO.

FILE PATH: PC270A20.DWG